



25-34

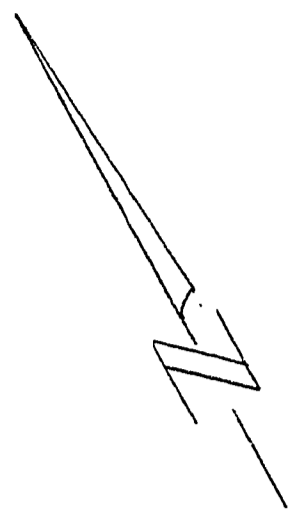


DITTMER 32257  
SMALL 32257

55-29

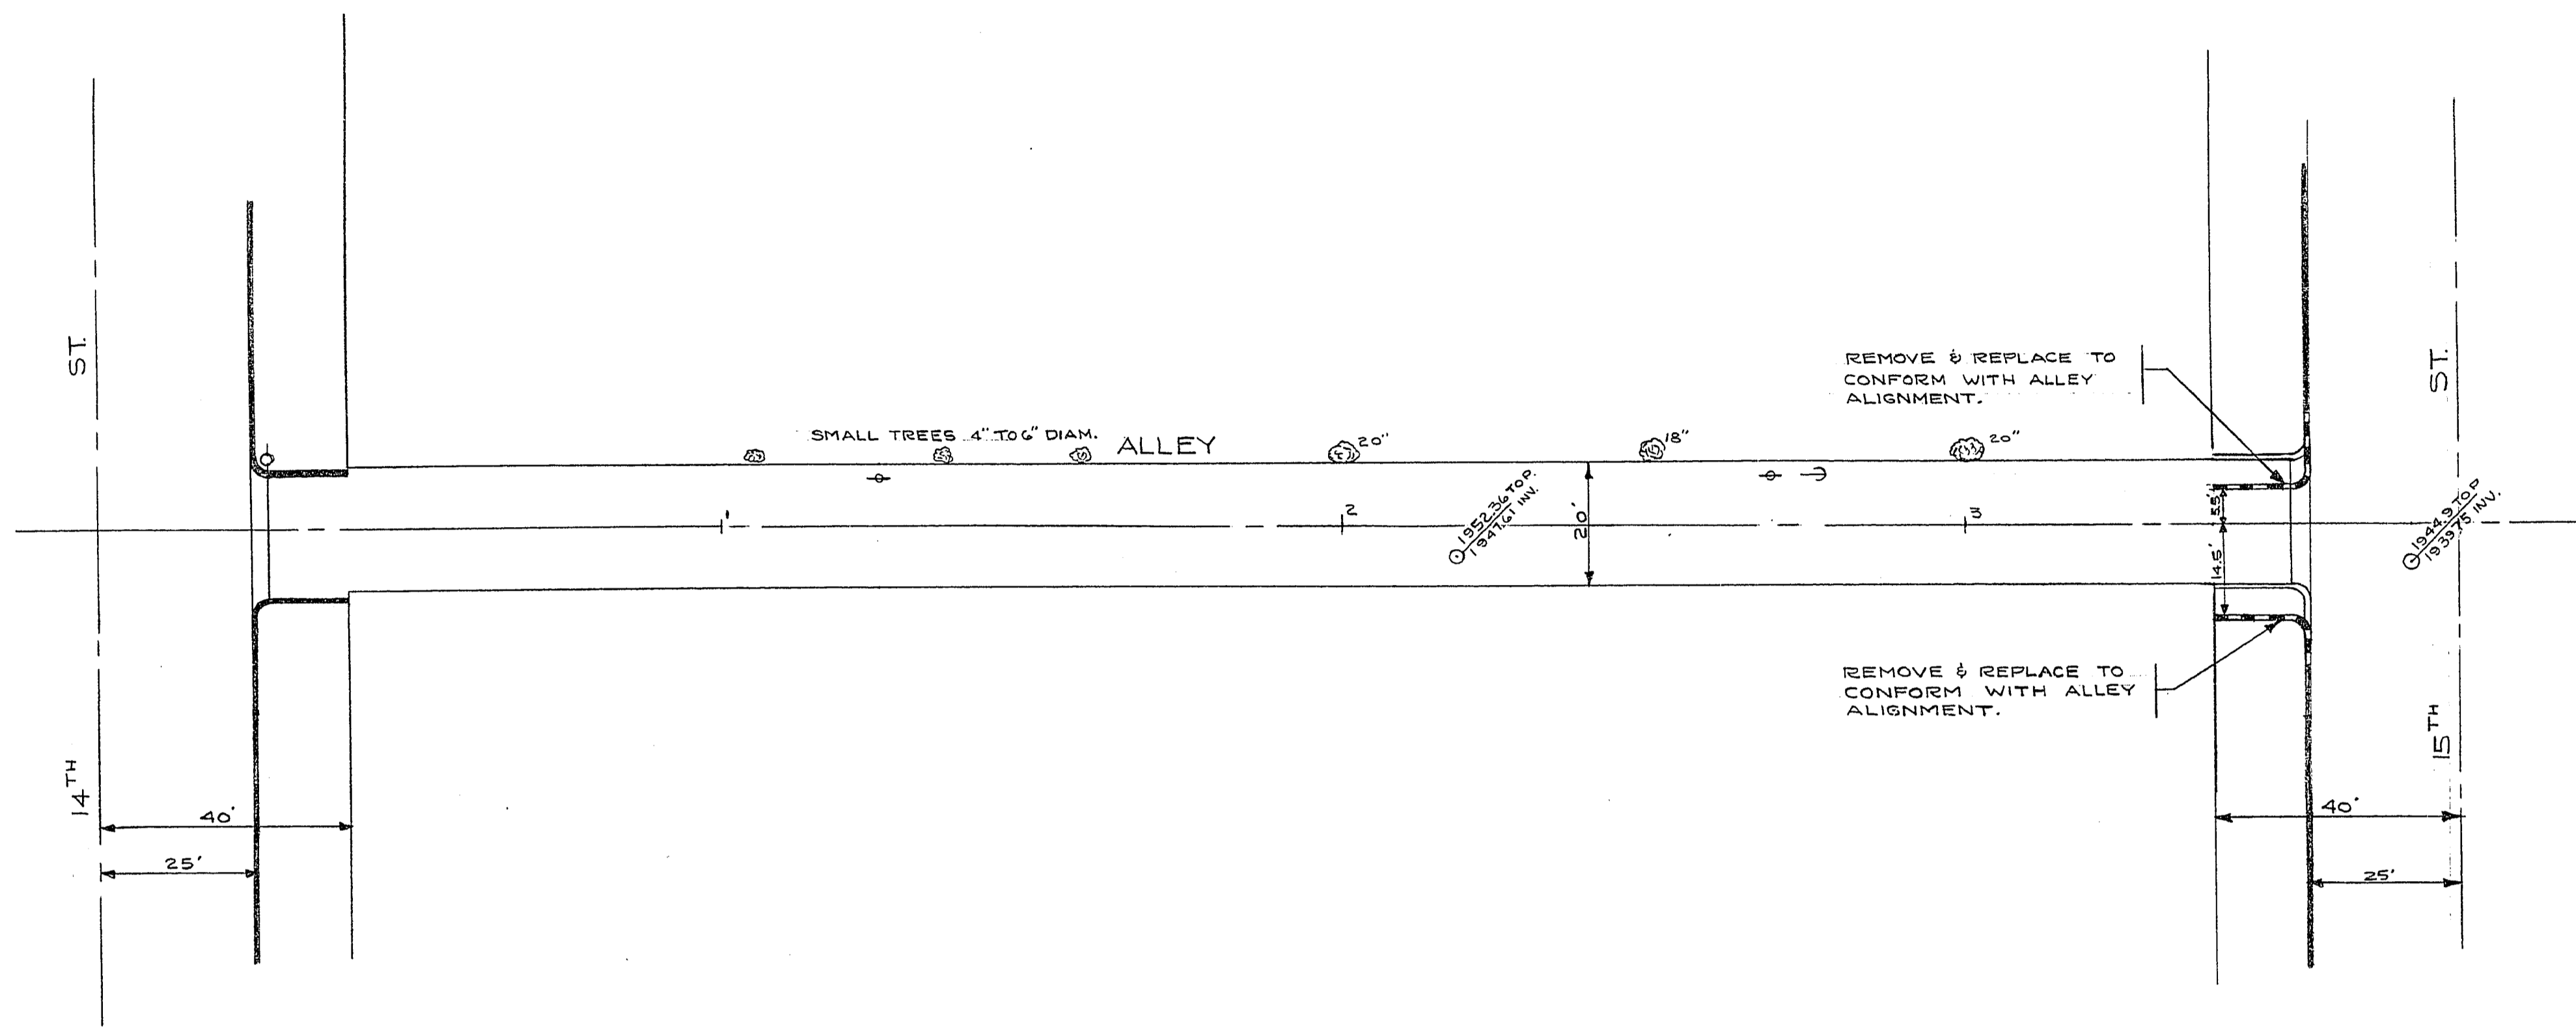

DITTMER 32257  
SMALL 32257  
KENNEDY 32257

55-29

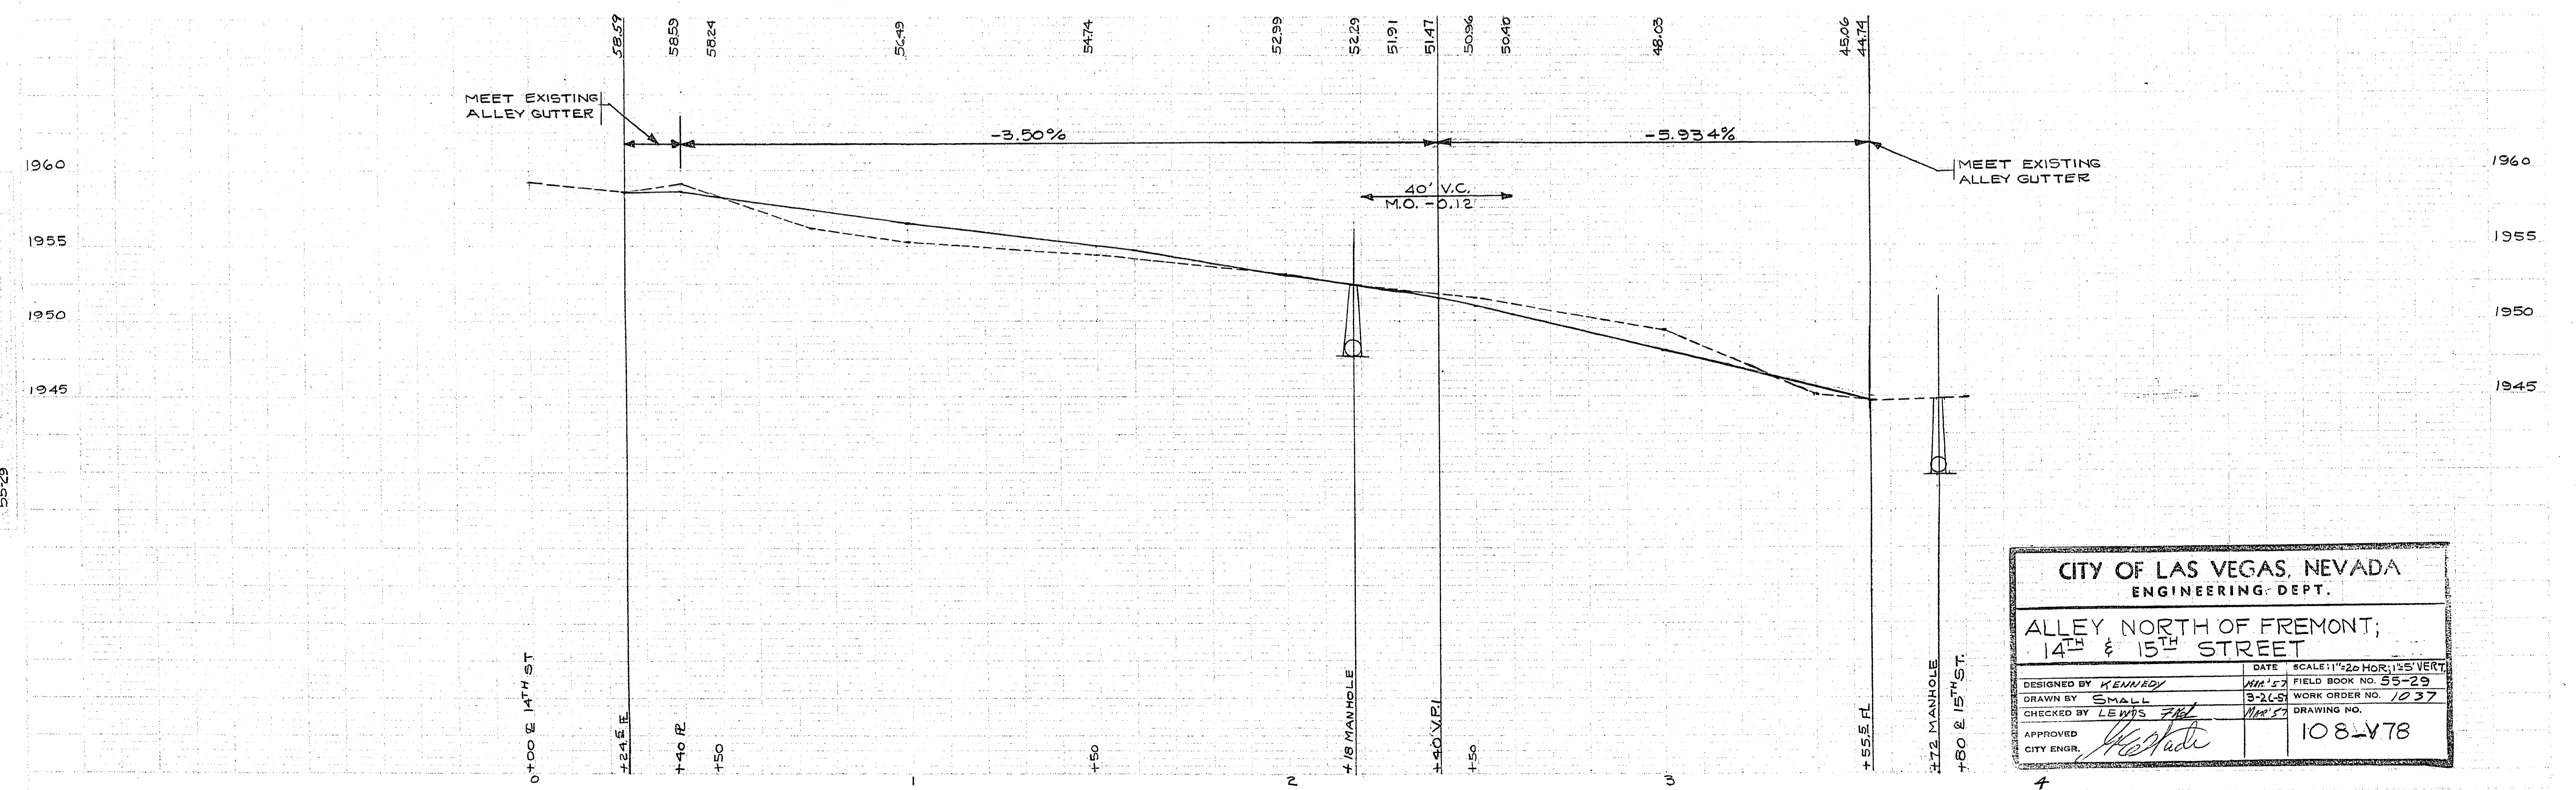

|   |                                |
|---|--------------------------------|
| CITY OF LAS VEGAS, NEVADA   |                                |
| ENGINEERING DEPT.   |                                |
| ALLEY NORTH OF FREMONT;<br>14 <sup>TH</sup> & 15 <sup>TH</sup> STREET |                                |
| DESIGNED BY KENNEDY   | DATE                           |
| DRAWN BY SMALL  | SCALE: 1"=20' HOR, 1"=5' VERT. |
| CHECKED BY LEWIS  | FIELD BOOK NO. 55-29           |
| APPROVED  | WORK ORDER NO. 1037            |
| CITY ENGR.  | DRAWING NO. 108-V78            |