


2-5-40

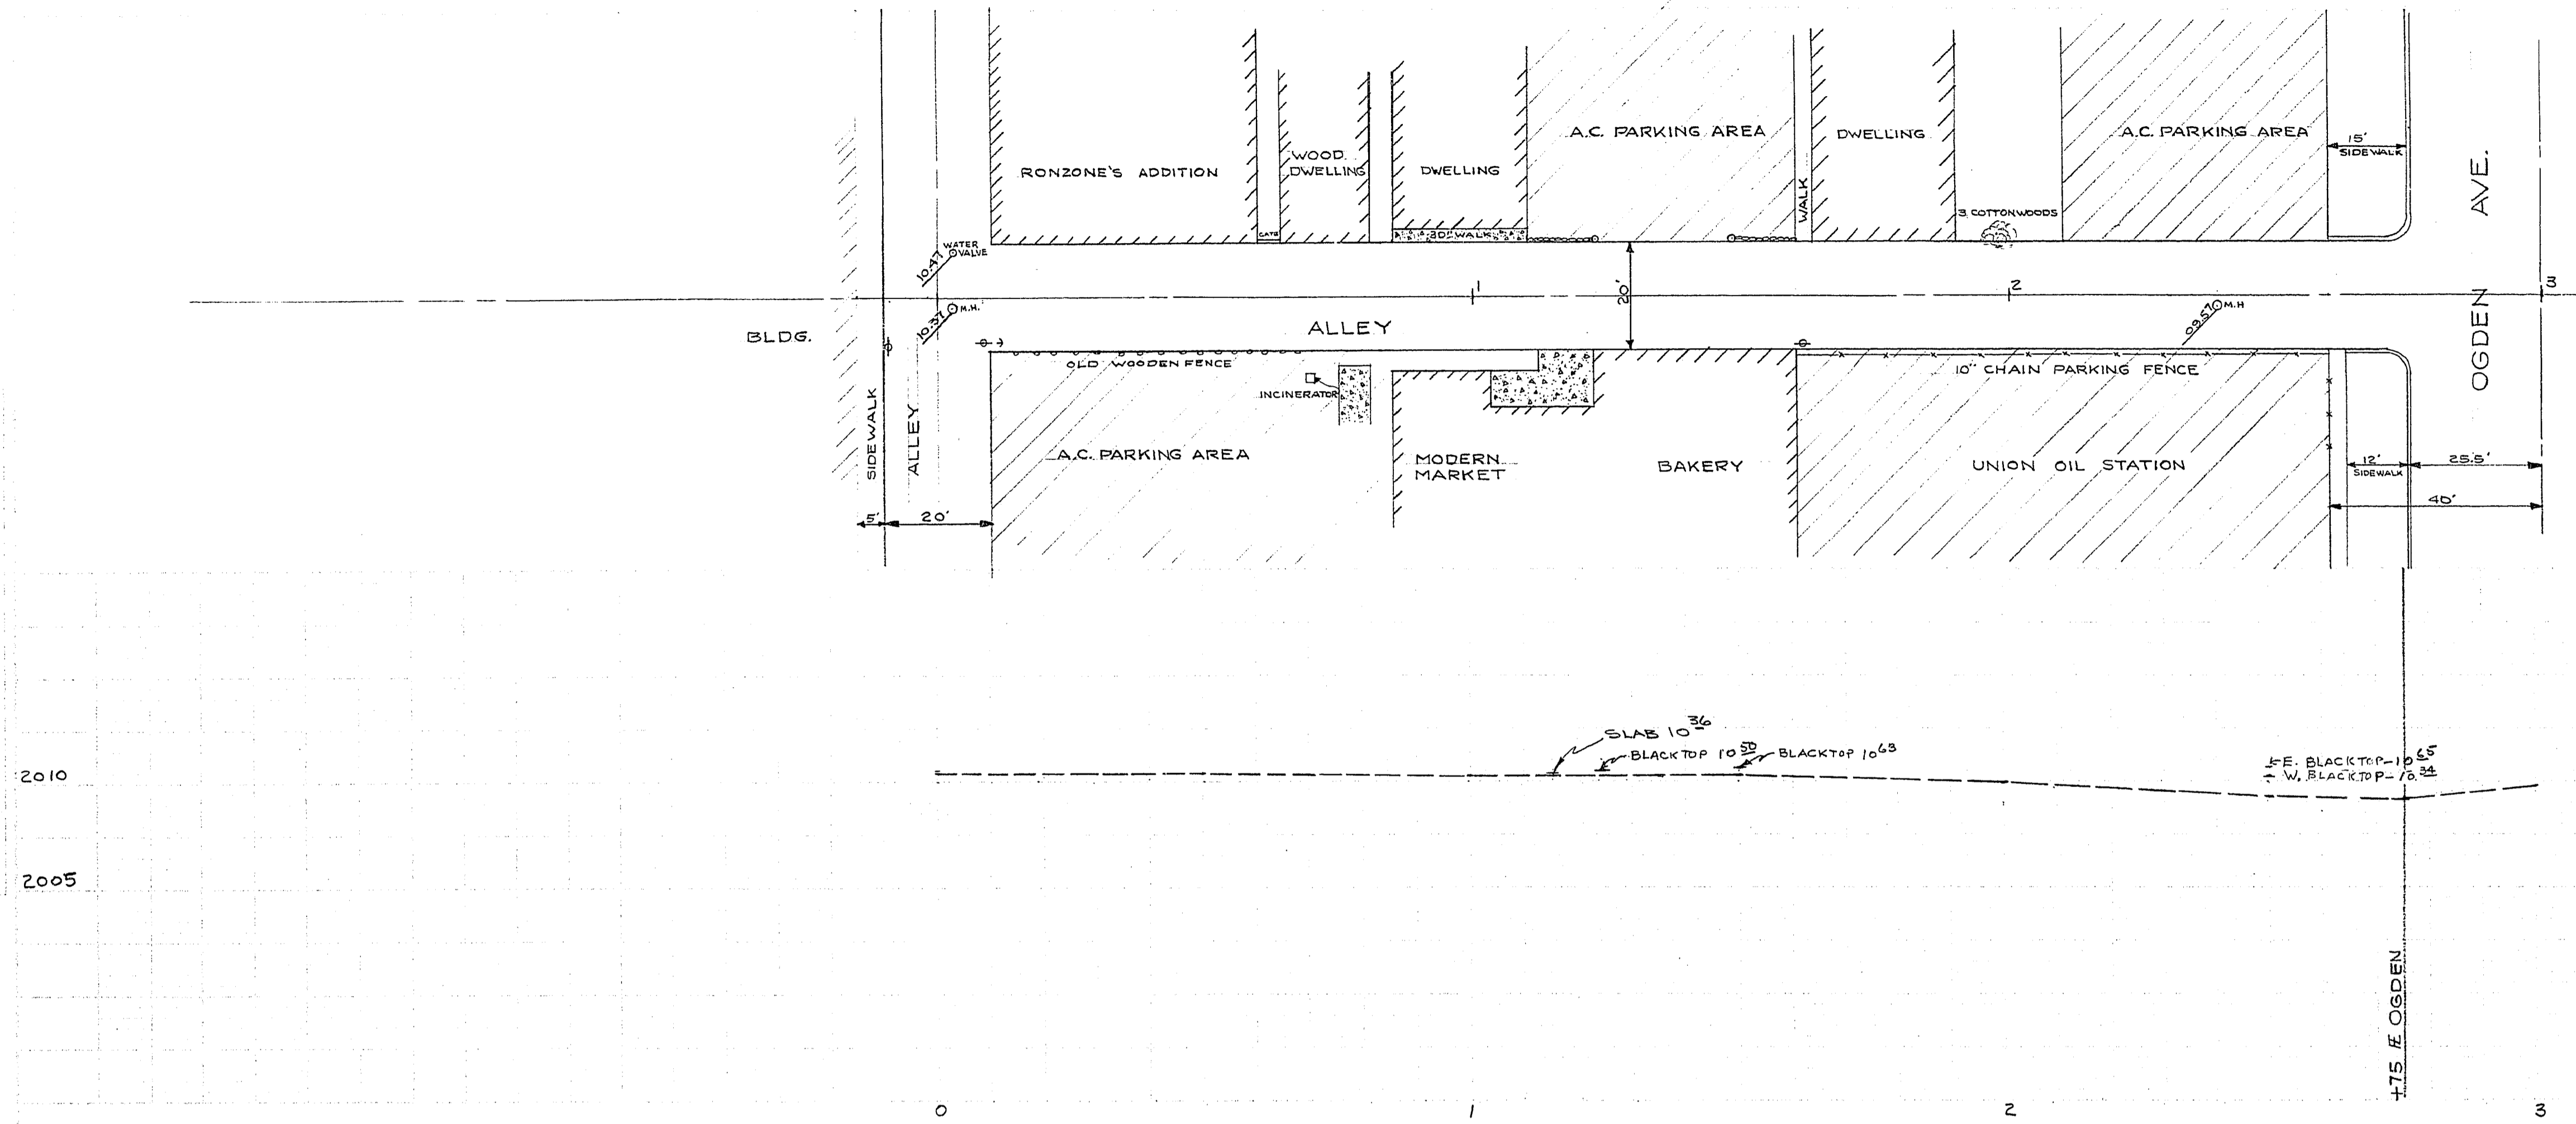

11/9/54
 HOPKINS
 SMALL
 DEF. A-1
 11/9/54

11/9/54
 HOPKINS
 SMALL
 DEF. A-1
 11/9/54

CITY OF LAS VEGAS, NEVADA			
ENGINEERING DEPT.			
ALLEY SOUTH OF OGDEN BETWEEN 4 TH ST. & 5 TH ST. LAS VEGAS BLVD			
DESIGNED BY	DATE	SCALE	HOR. 1"=5' VERT. 1"=5'
DRAWN BY SMALL	11/9/54	FIELD BOOK NO.	56-5
CHECKED BY		WORK ORDER NO.	1037
APPROVED		DRAWING NO.	108-V77
CITY ENGR.			