
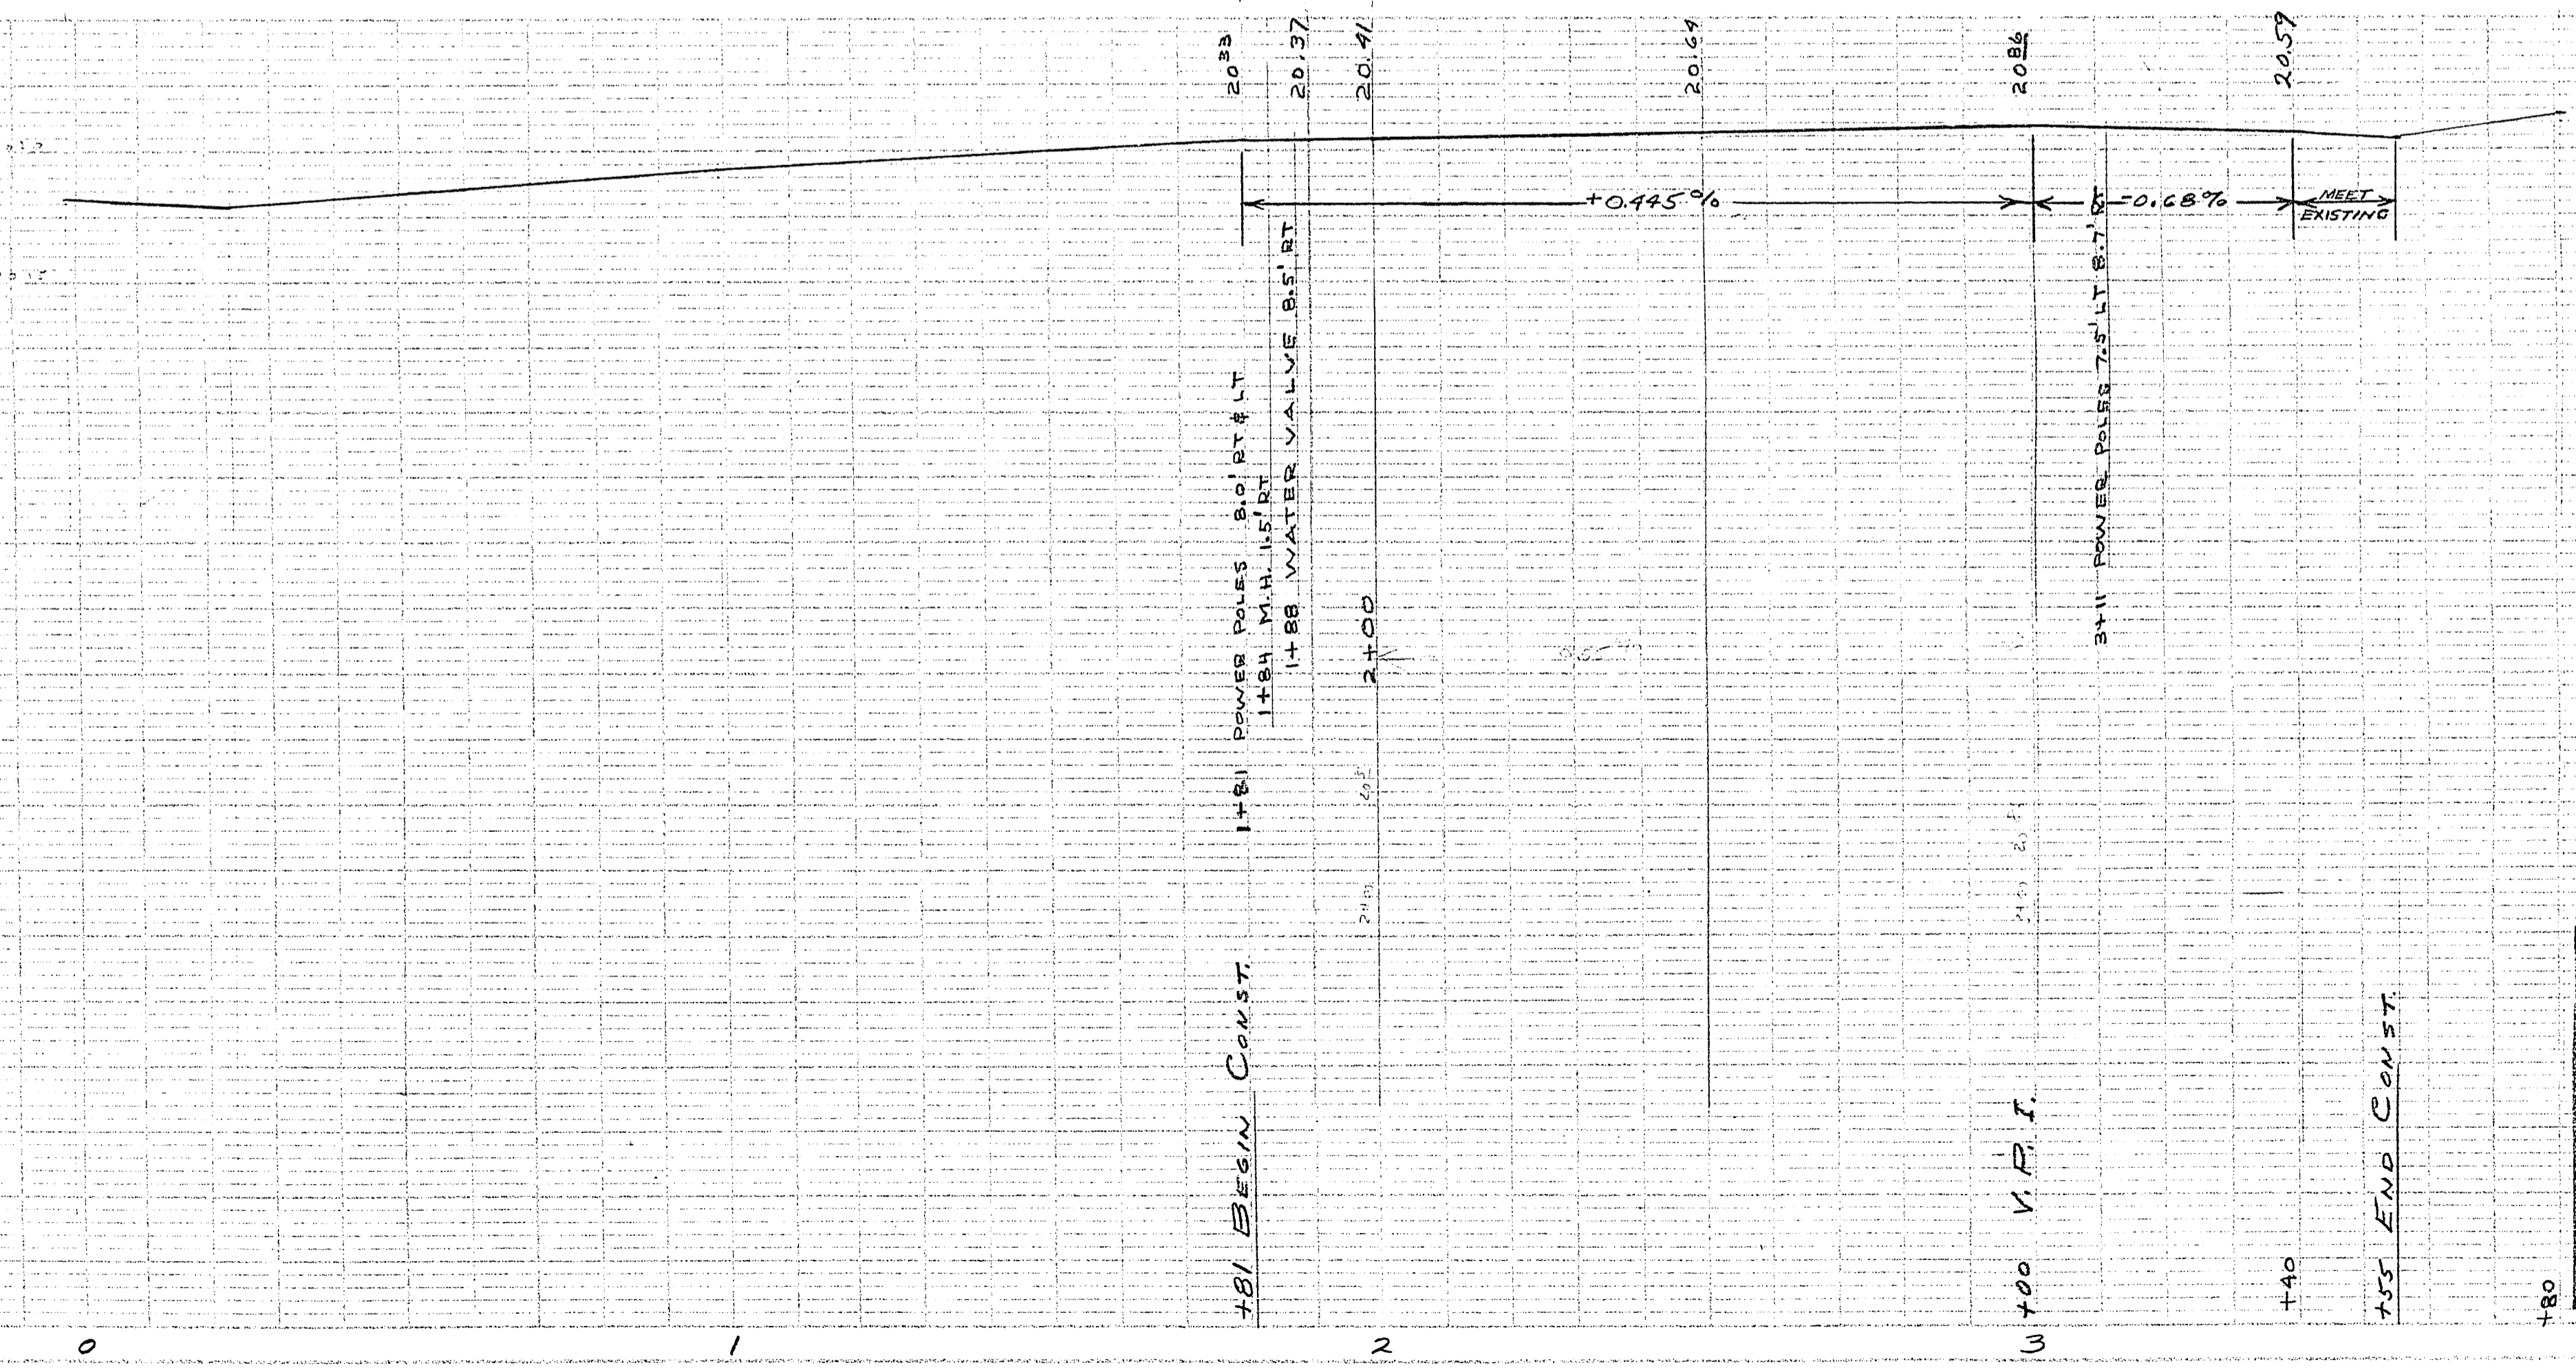


2-5-41

C.L.V. B.M. # 15
Elev. 2016.80

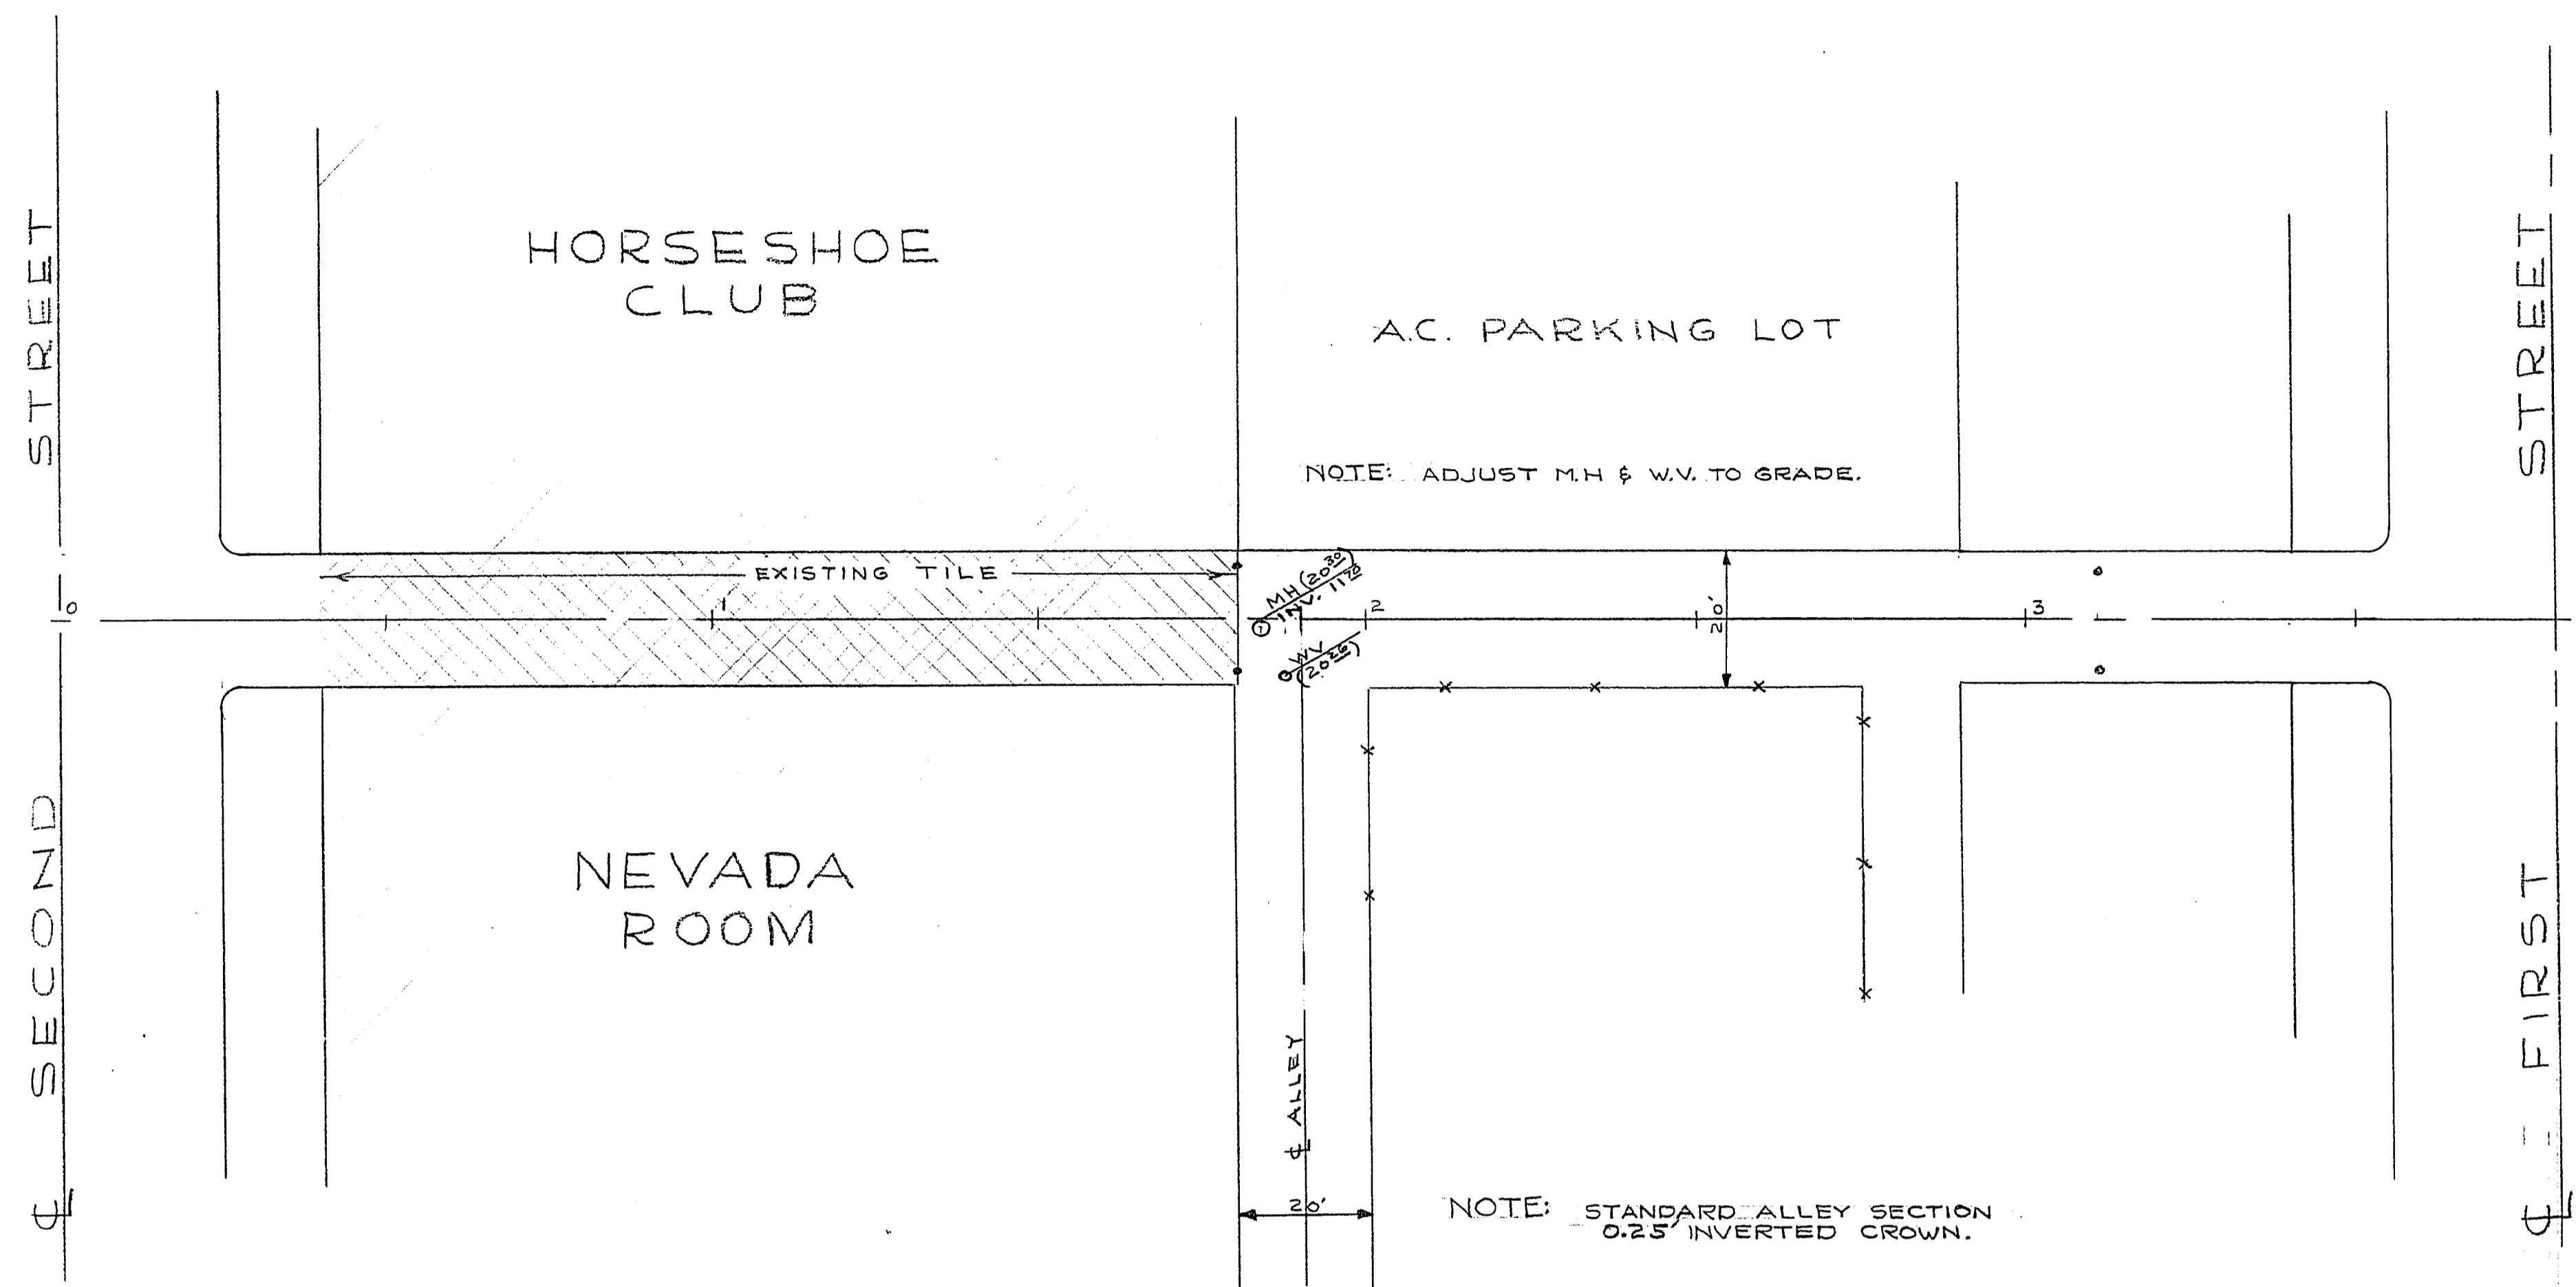

PROJECT NO. 55-29X
 DRAWN BY KUDLIK
 CHECKED BY
 DATE 1-11-57

PROJECT NO. 55-29X
 DRAWN BY KUDLIK
 CHECKED BY
 DATE 1-11-57

| | | | |
|--|--------------|---------------------|------------------------|
| CITY OF LAS VEGAS, NEVADA ENGINEERING DEPT. | | | |
| ALLEY BETWEEN FREMONT & OGDEN FROM FIRST-SECOND | | | |
| DESIGNED BY KUDLIK | DATE 1-11-57 | SCALE 1/2" = 1' | FIELD BOOK NO. 55-29 X |
| DRAWN BY KUDLIK | CHECKED BY | WORK ORDER NO. 1037 | DRAWING NO. |
| APPROVED CITY ENGR. <i>[Signature]</i> | | | 108-V75 |