

7544


BONNEVILLE AVE.

CLARK AVE.

LEWIS AVE.

HOOPINS
A. GEDDES
8-52
8-52

HOOPINS
A. GEDDES
8-52
8-52

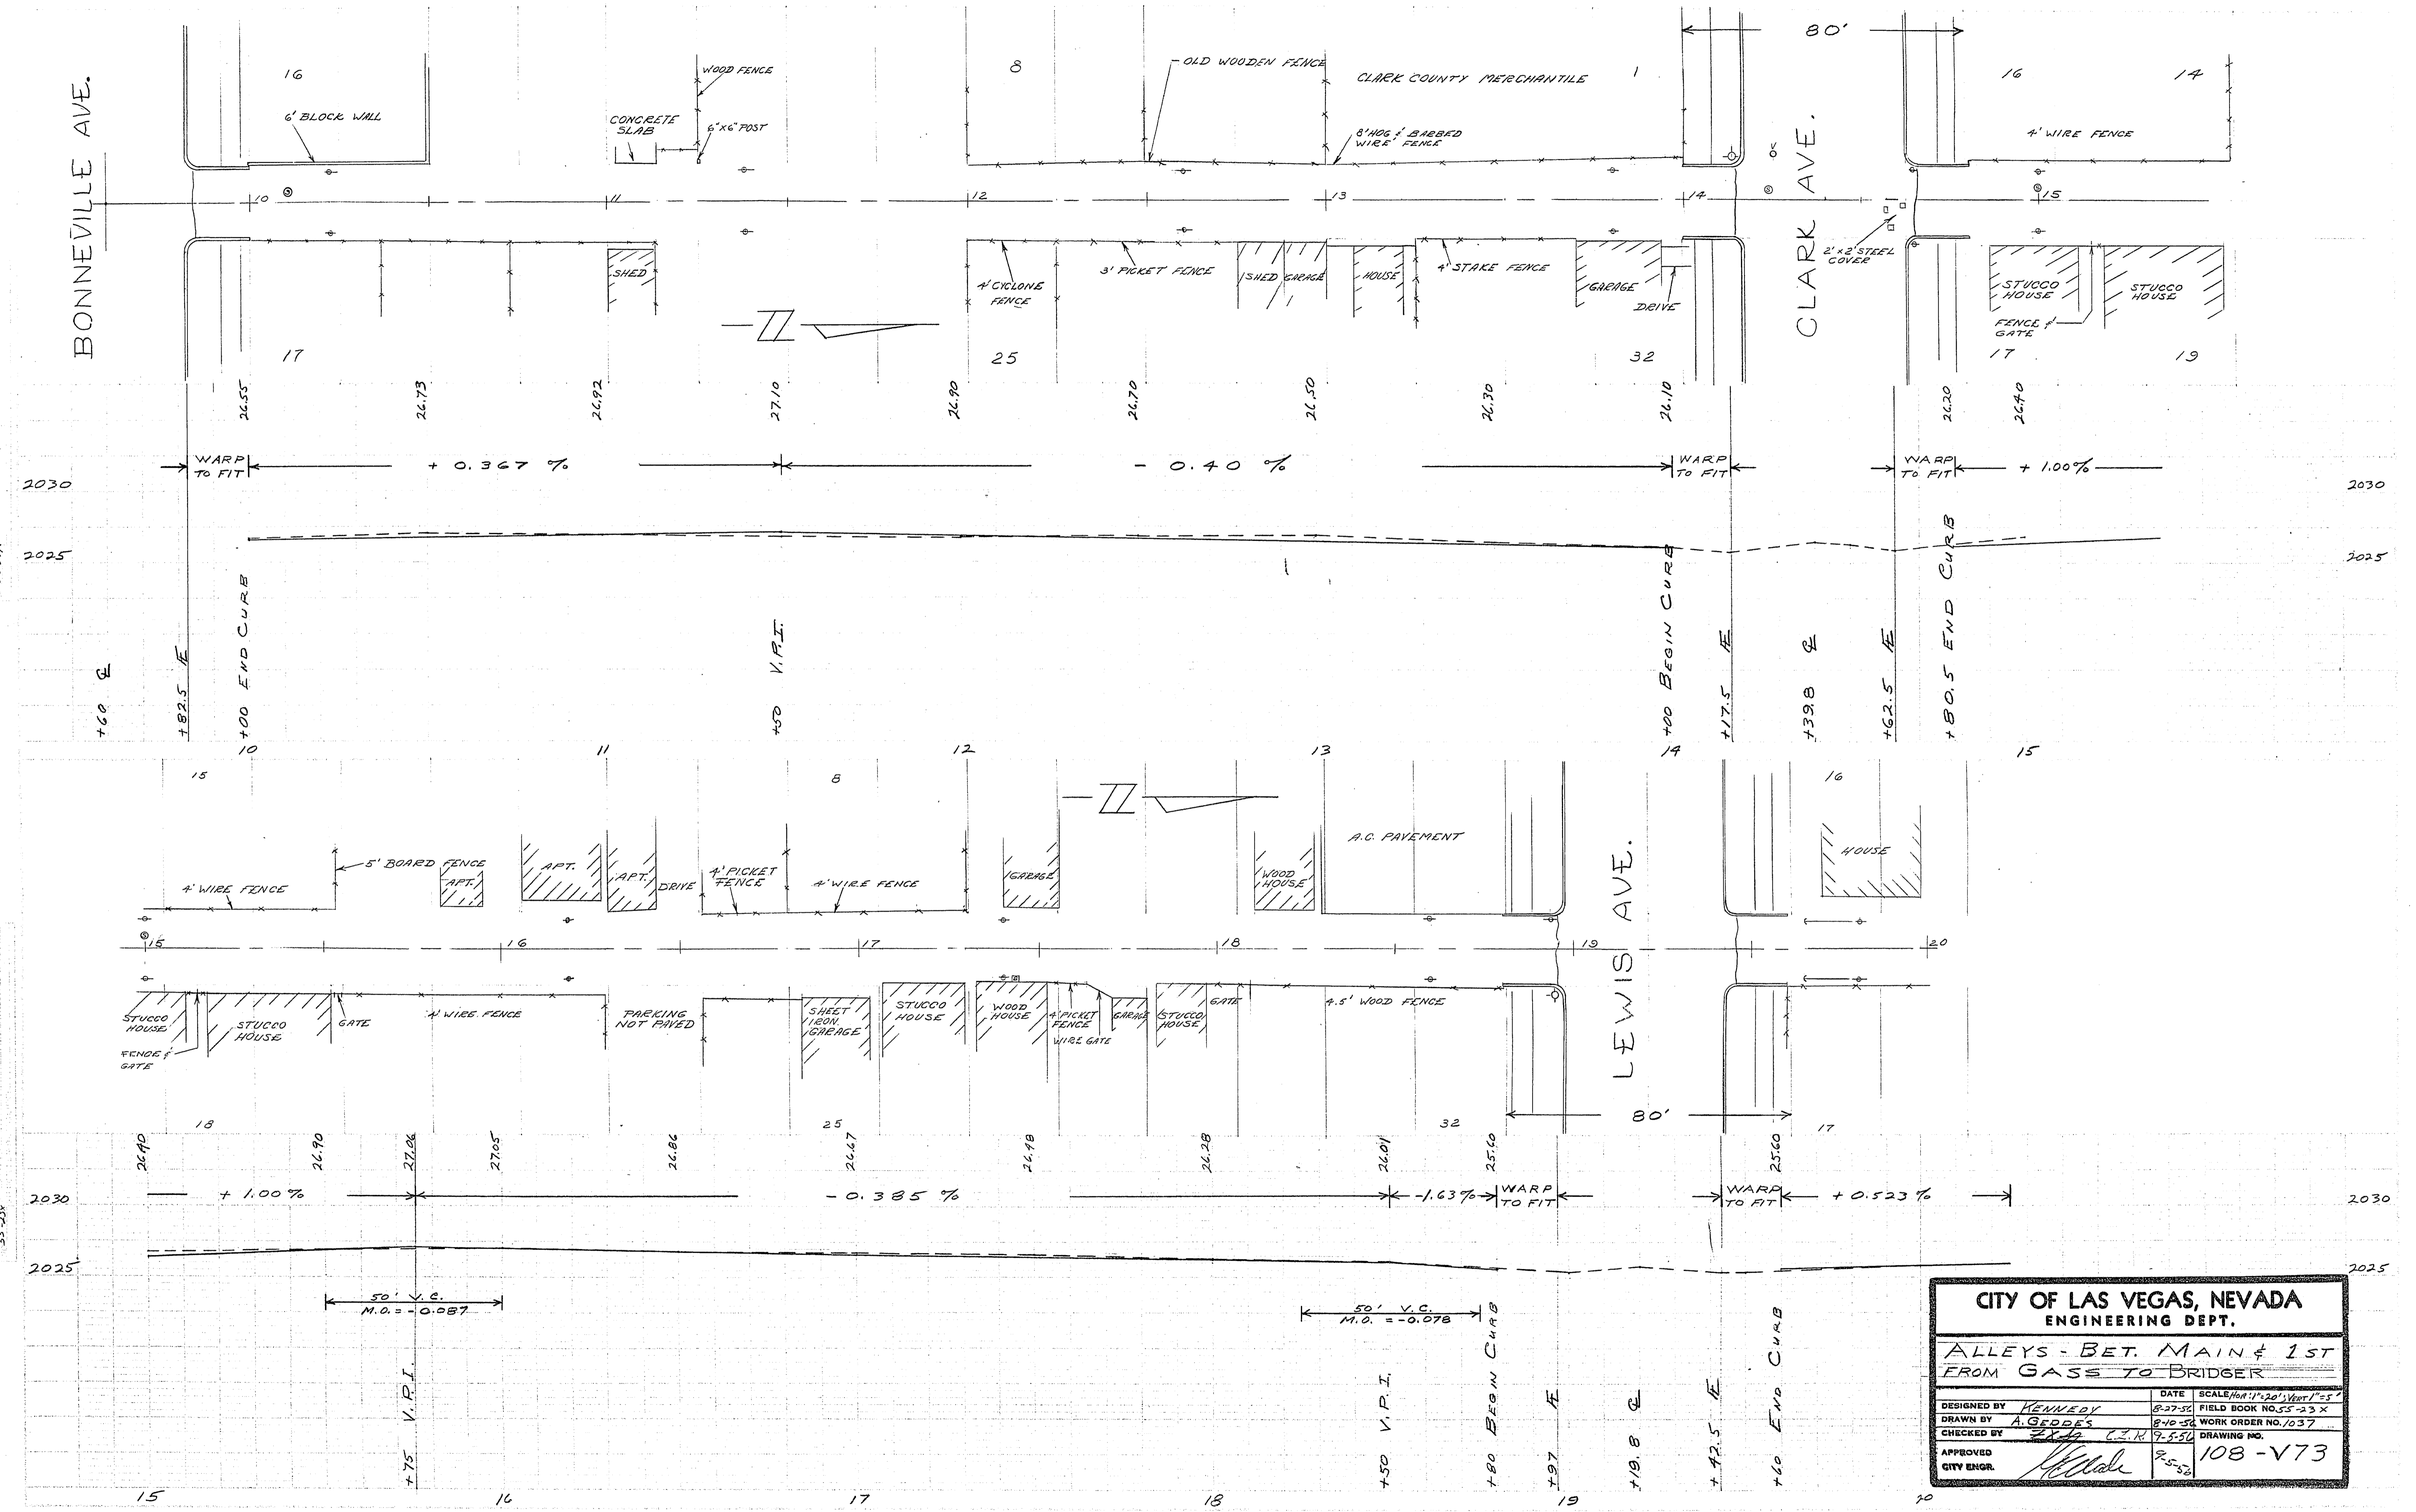

CITY OF LAS VEGAS, NEVADA
ENGINEERING DEPT.

ALLEYS - BET. MAIN & 1ST
FROM GASS TO BRIDGER

DESIGNED BY	KENNEY	DATE	8-27-52	SCALE	1/4" = 1'-0"
DRAWN BY	A. GEDDES	FIELD BOOK NO.	55-23 X	WORK ORDER NO.	1037
CHECKED BY	W. J. R.	DRAWING NO.	108-V73		
APPROVED	<i>[Signature]</i>				
CITY ENGR.					