


2/5/62

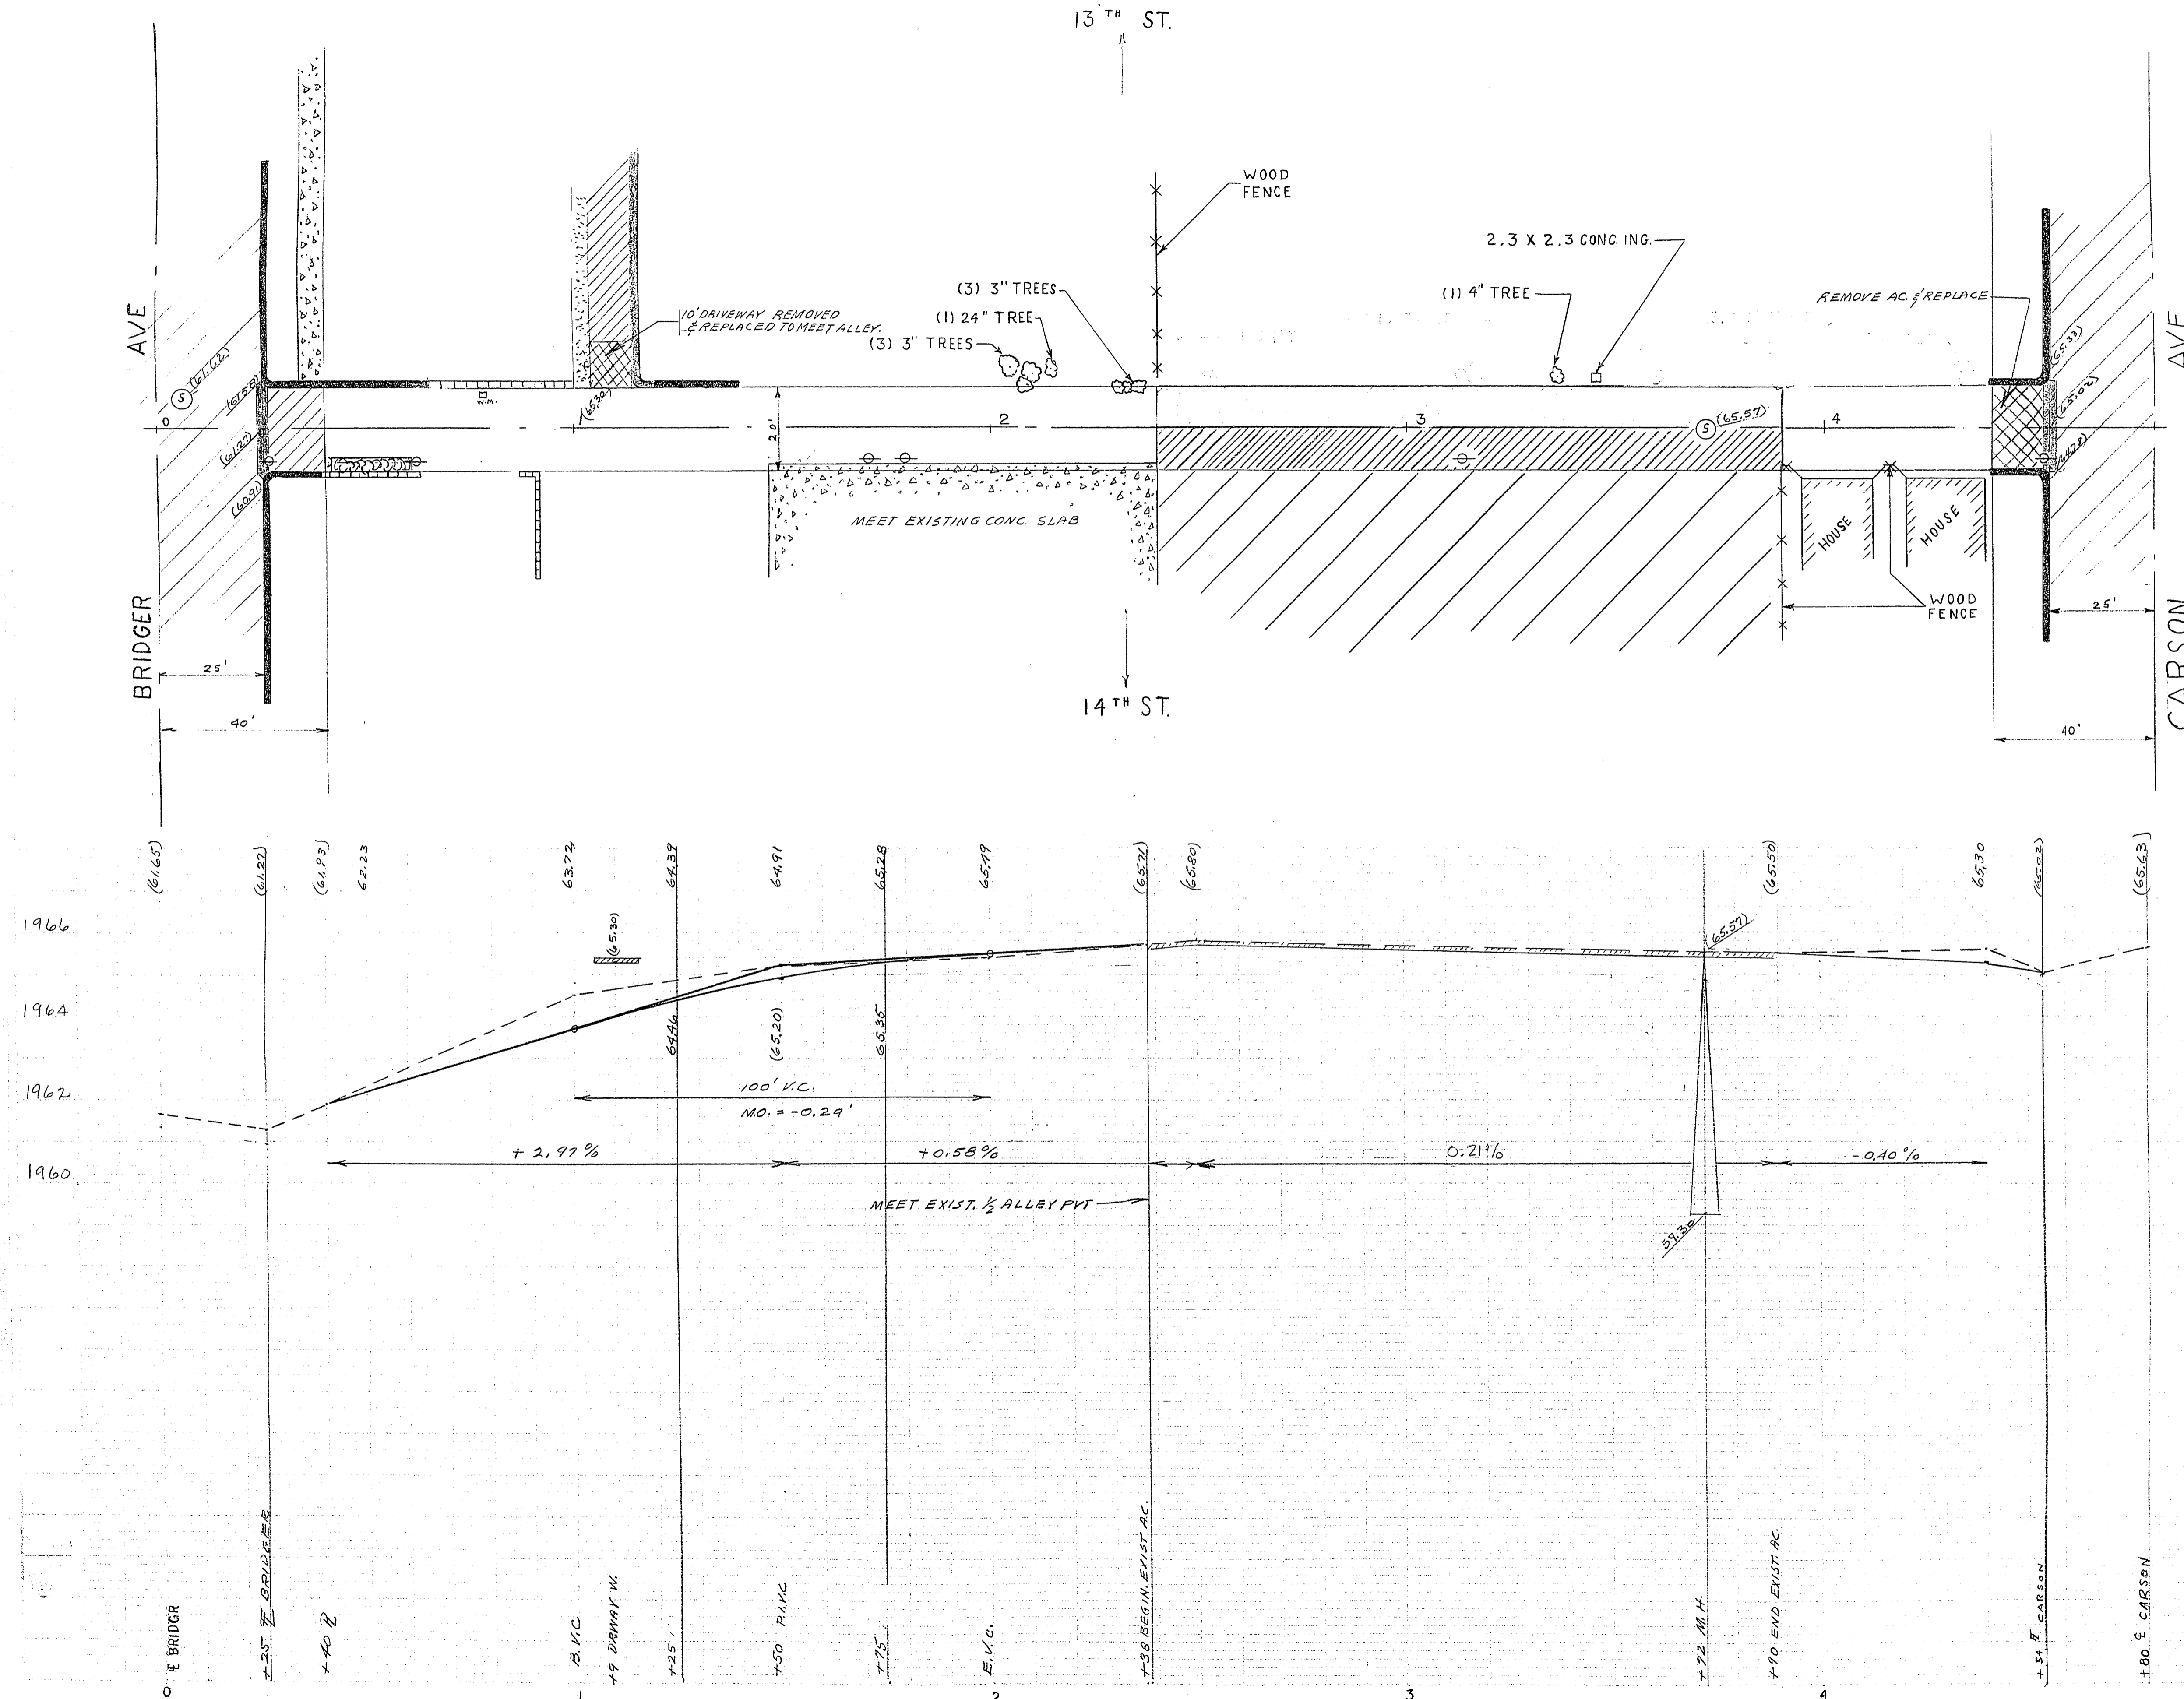

C.L.V. B.M. # 254 ELE. 1966.93

CITY OF LAS VEGAS NEVADA ENGINEERING DEPT.		
ALLEY BETWEEN 13 TH & 14 TH FROM BRIDGER TO CARSON		
DES. DODD	DATE 12-13-62	SC. 1" = 20'
DR. P. LANG	12-7-62	SC. 1" = 2'
CKD.		P.J. O. NO. 59-11X
APPROVED BY CITY ENGR.		DRAWING NO. 108V-66