



7-557

MARTINEZ  
D. UTARR  
2-5-06  
2-7-06

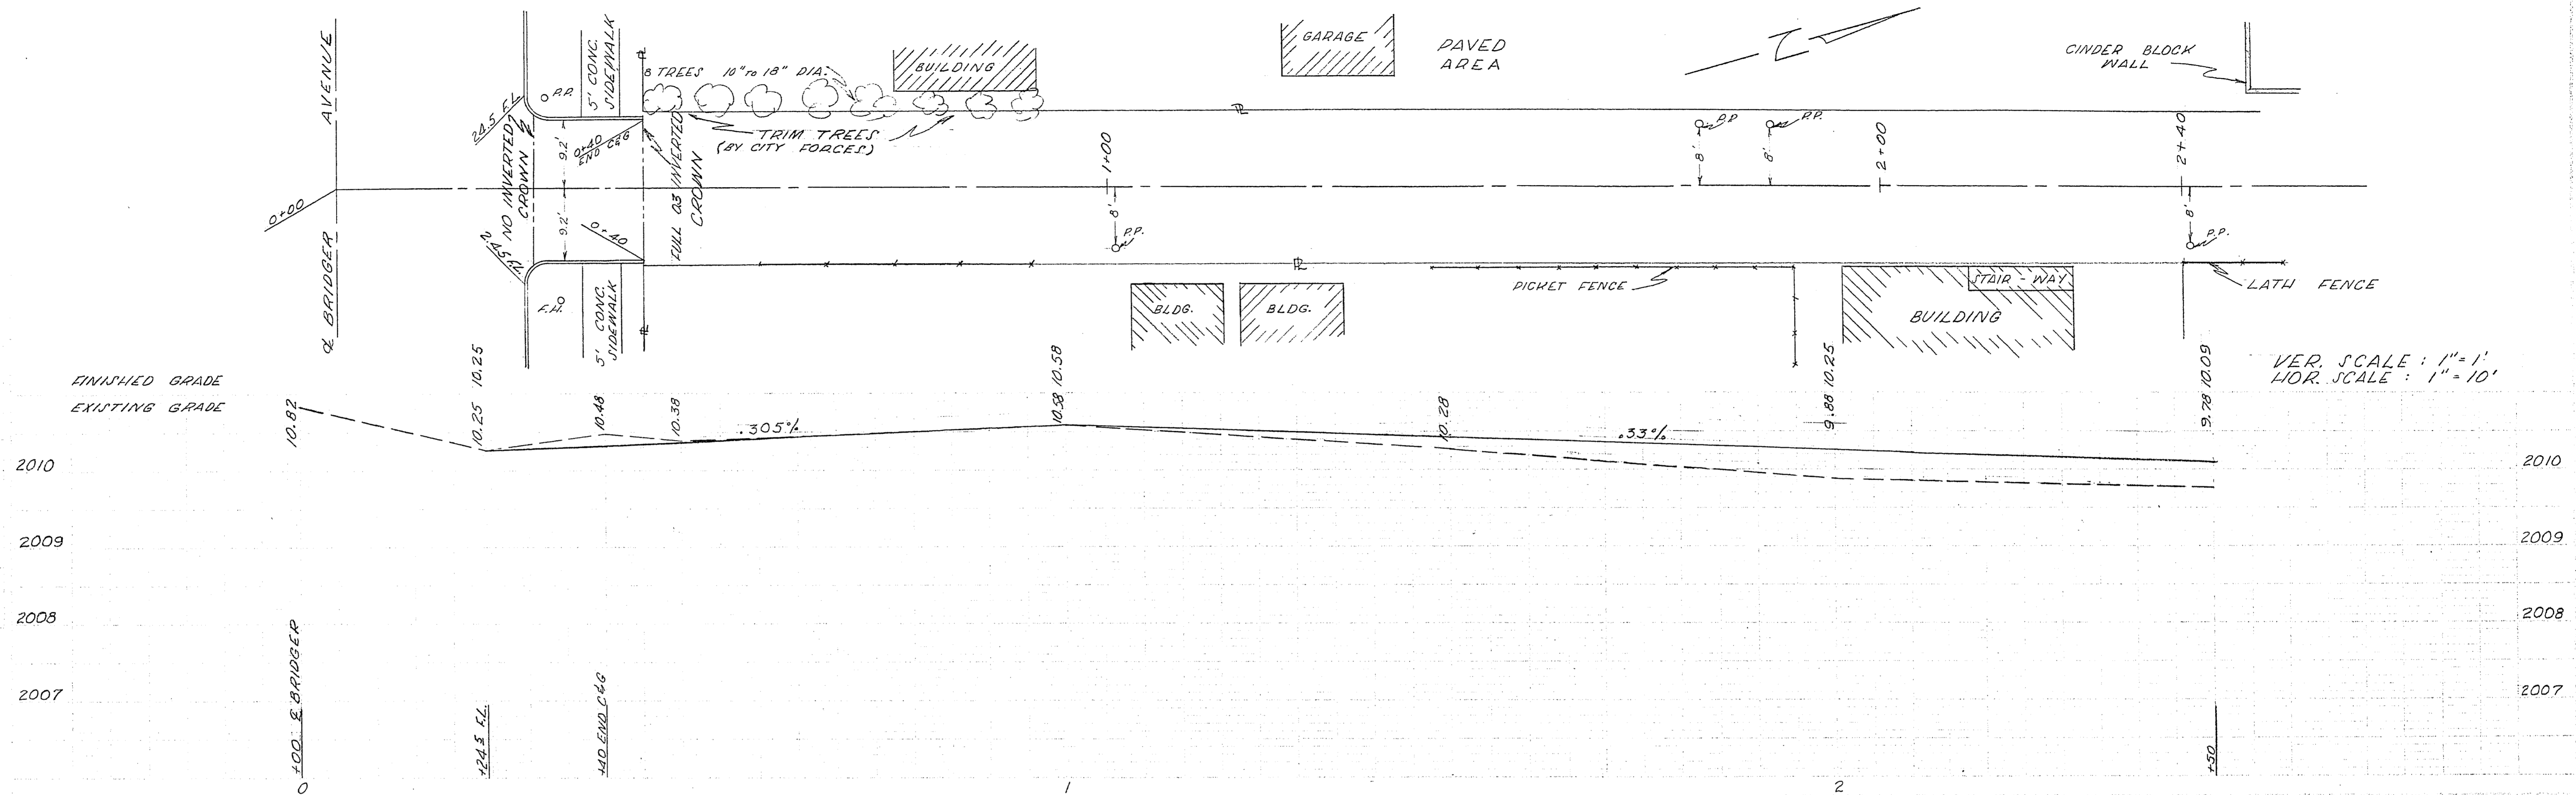

VER. SCALE: 1"=1'  
HOR. SCALE: 1"=10'

MARTINEZ  
D. UTARR  
2-5-06  
2-8-06

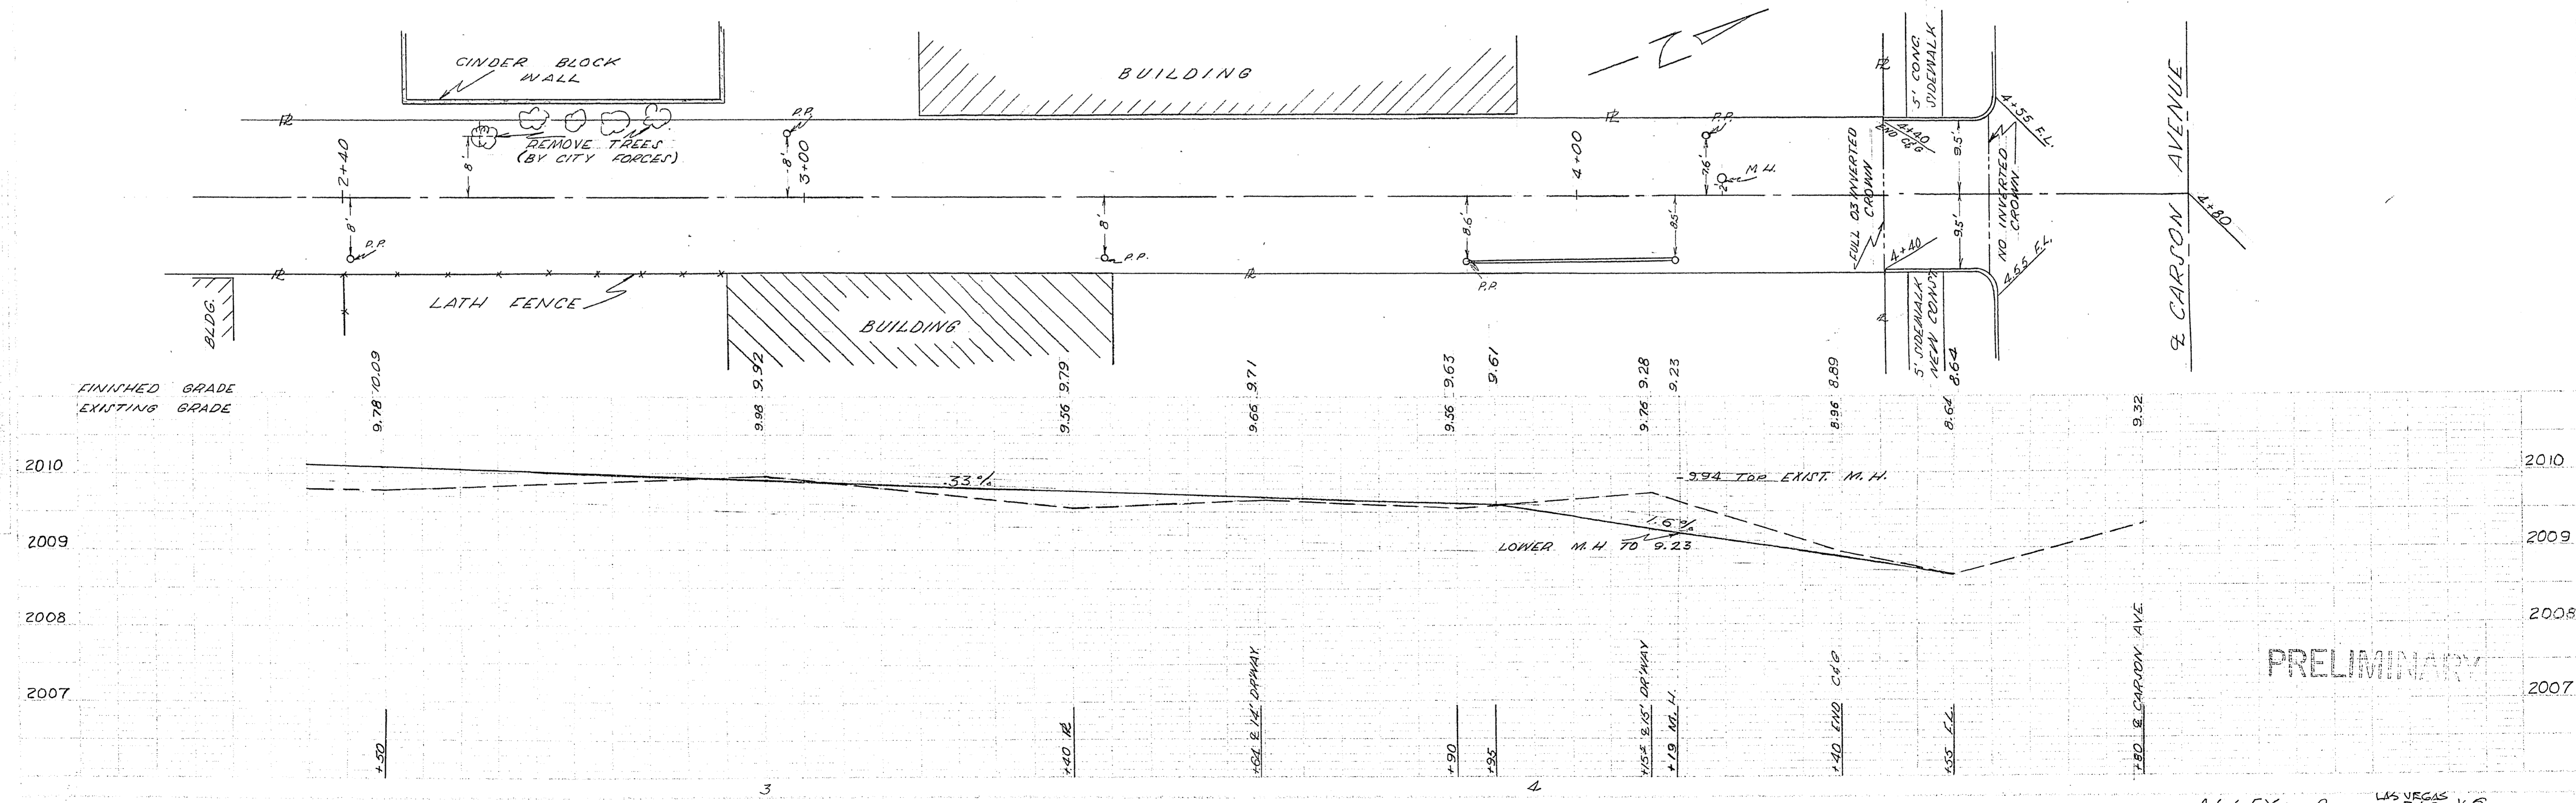

PRELIMINARY

ALLEY: BETWEEN <sup>LAS VEGAS</sup>BLVD. & 6TH, AND  
CARSON & BRIDGER

108-V65