



2555

2-9-55
2-10-55
2-28-55
KUDLIAK
D. Stark
Kenny

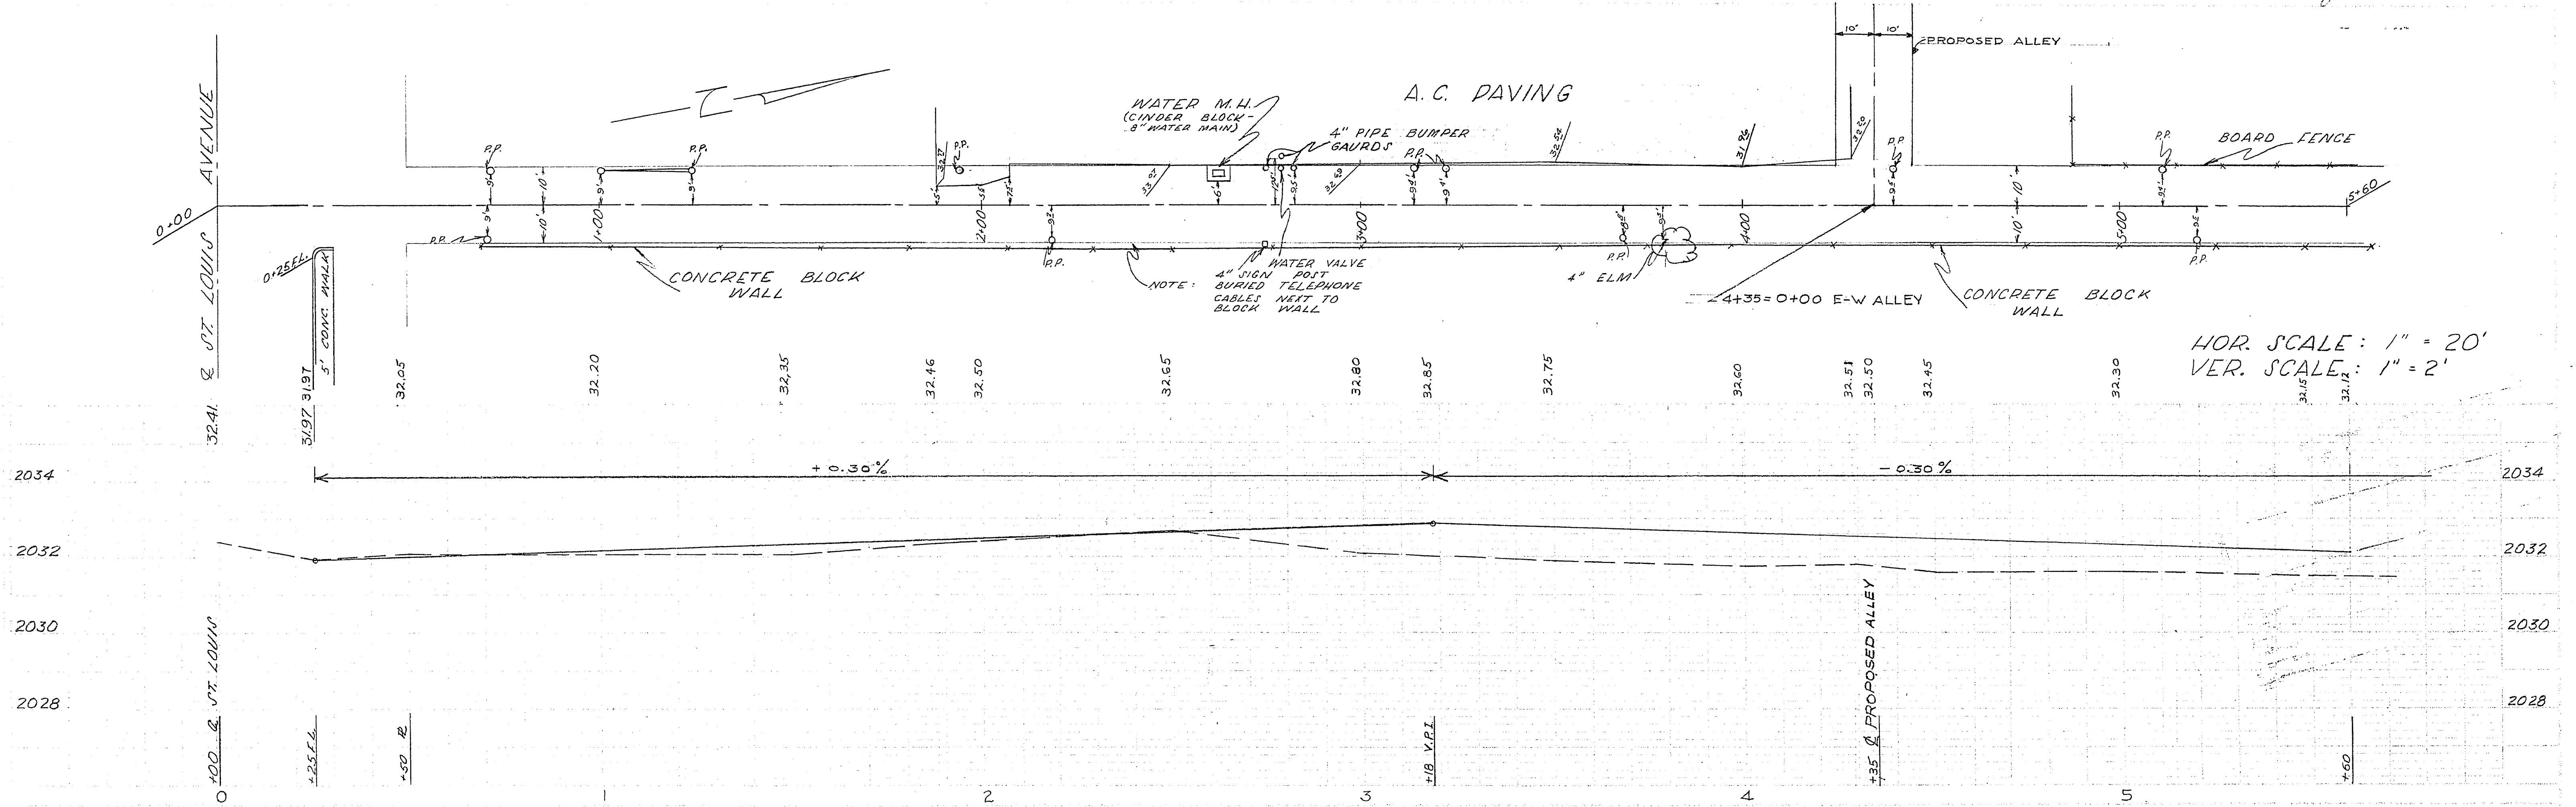

2-9-55
2-10-55
2-28-55
KUDLIAK
D. Stark
Kenny

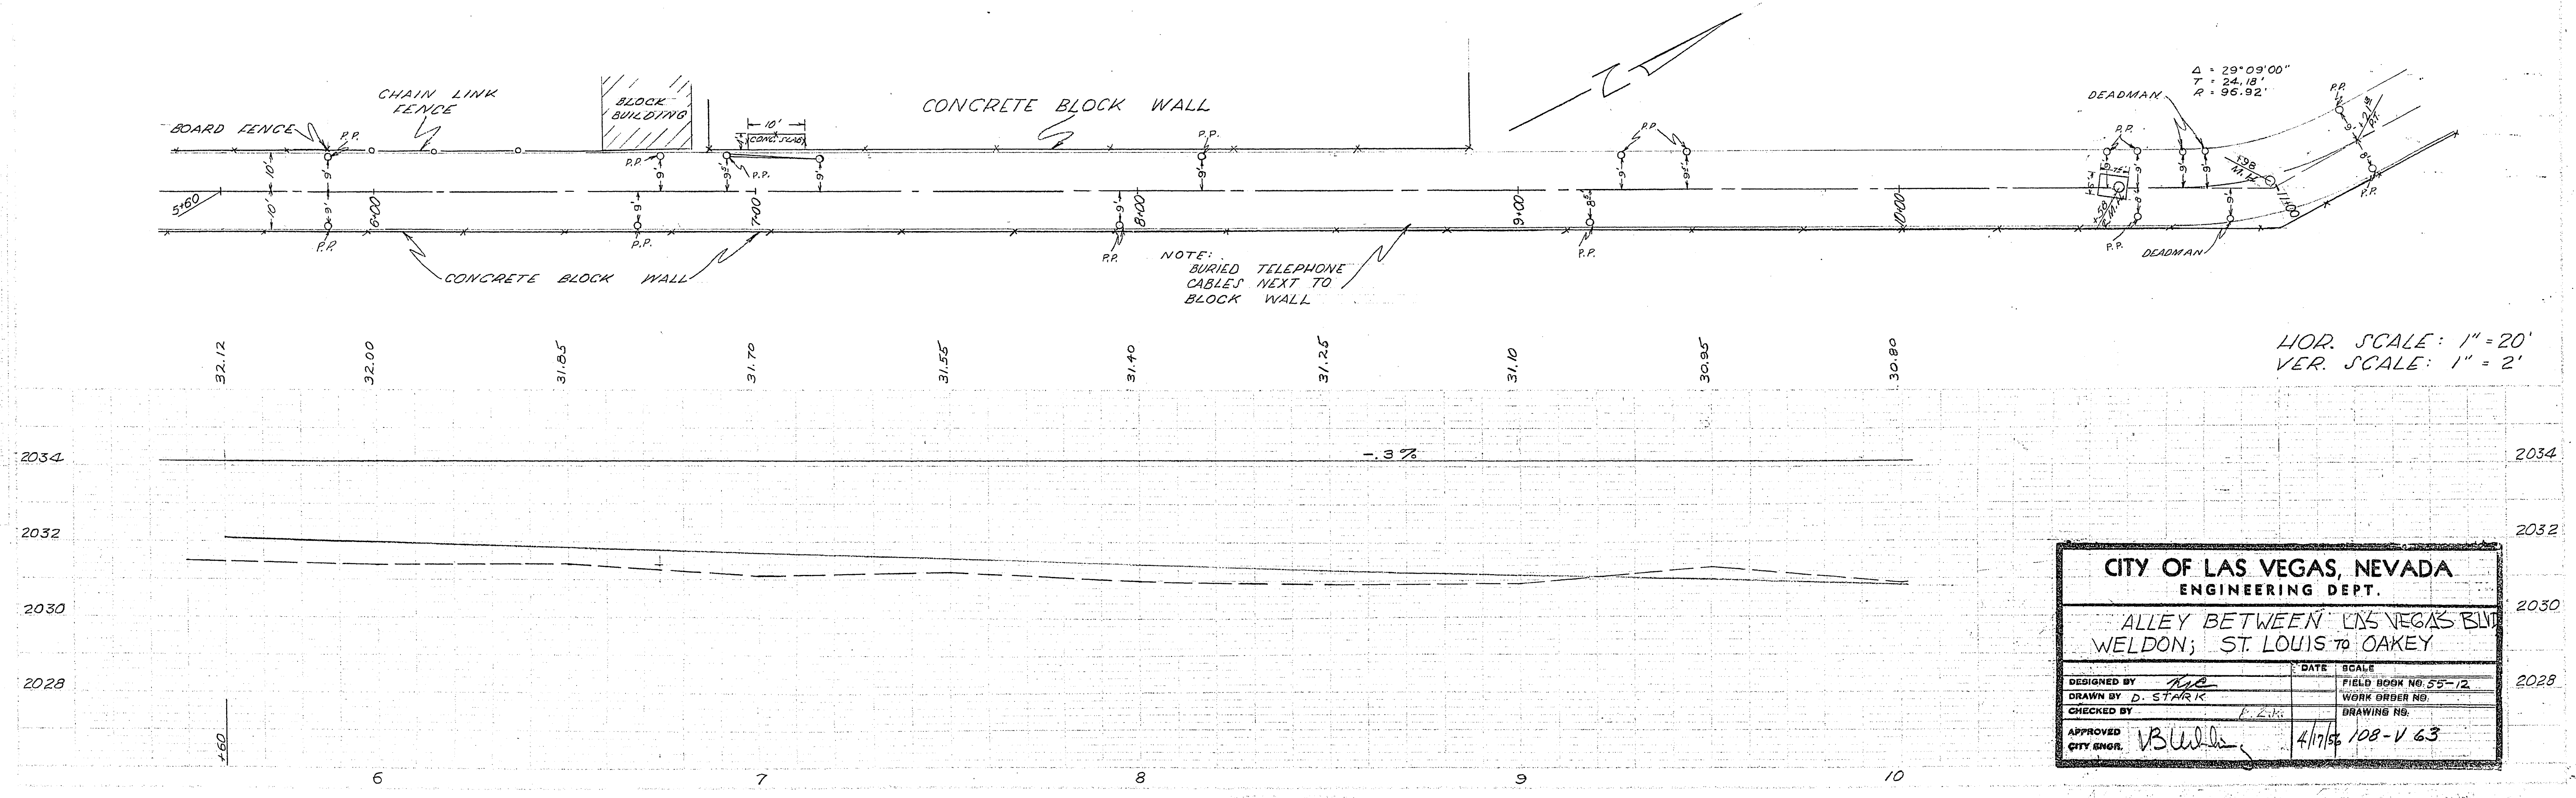

CITY OF LAS VEGAS, NEVADA			
ENGINEERING DEPT.			
ALLEY BETWEEN LAS VEGAS BLVD WELDON; ST. LOUIS TO OAKLEY			
DESIGNED BY	DATE	SCALE	
DRAWN BY		FIELD BOOK NO. 55-12	
CHECKED BY		WORK ORDER NO.	
APPROVED		DRAWING NO.	
CITY ENGR.		4/17/56 108-V 63	