
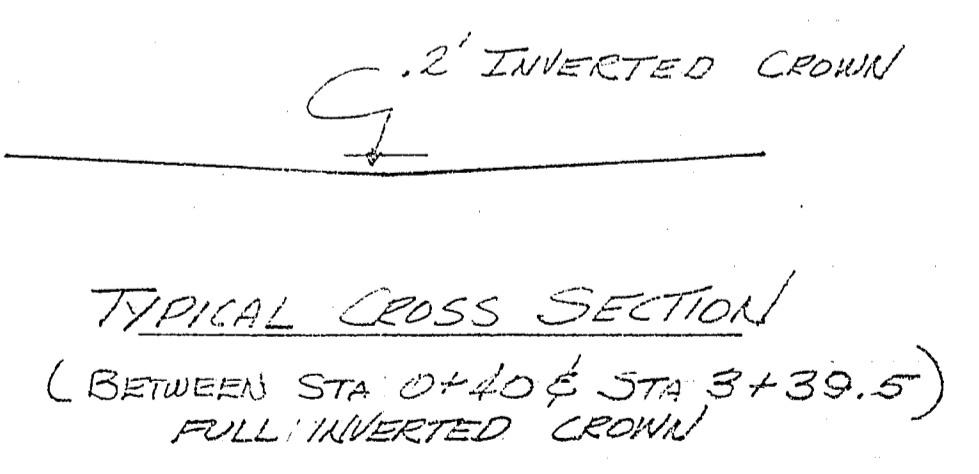
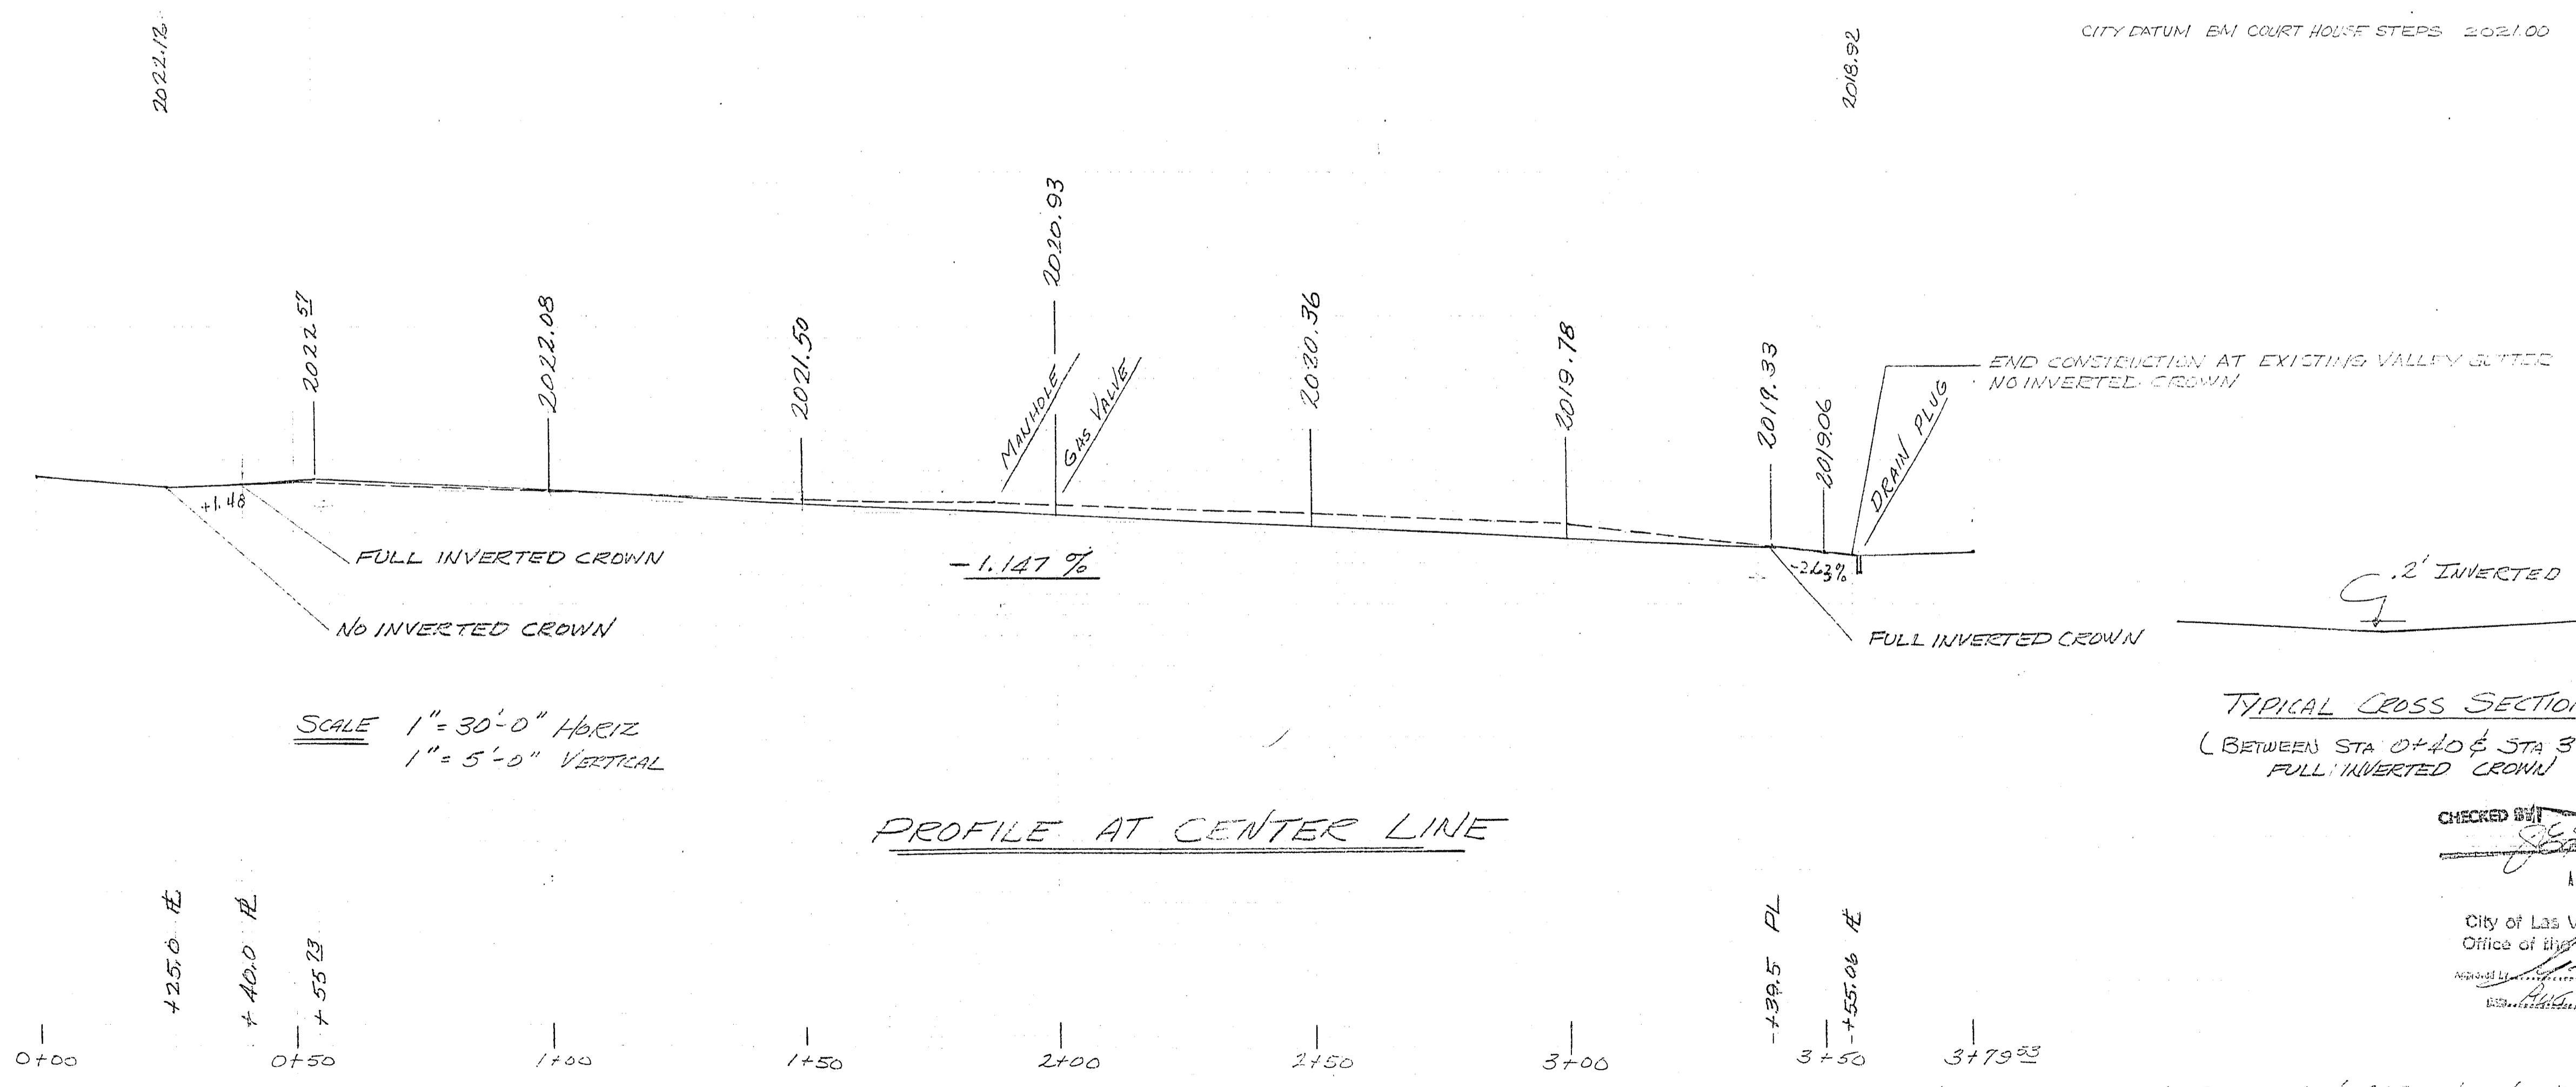


h-10-53

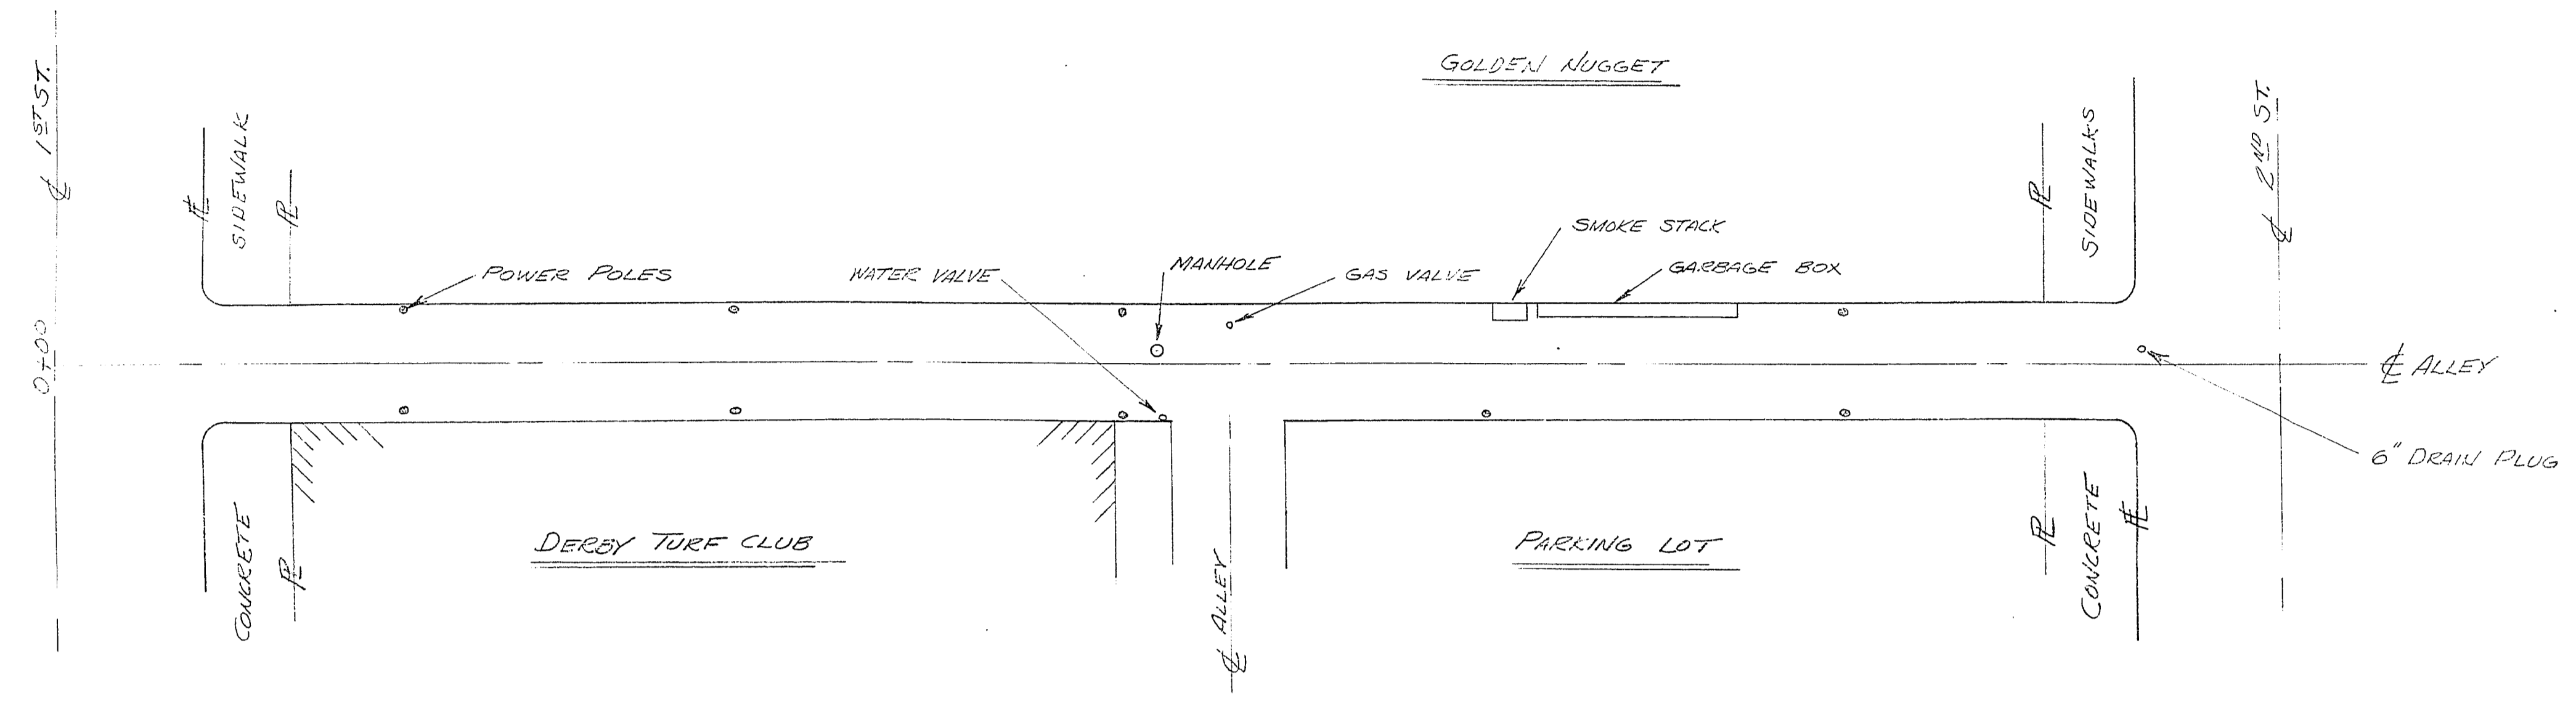

CHECKED BY: [Signature]
E. E. STRINGER
Office Engineer
City of Las Vegas, Nevada
Office of the City Engineer

ALLEY BETWEEN FREEMONT & CARSON, JOINING 1ST & 2ND STS.

108-V 59

55-16X

2025
2020
2015

3+50 PL
+55.06 ft