
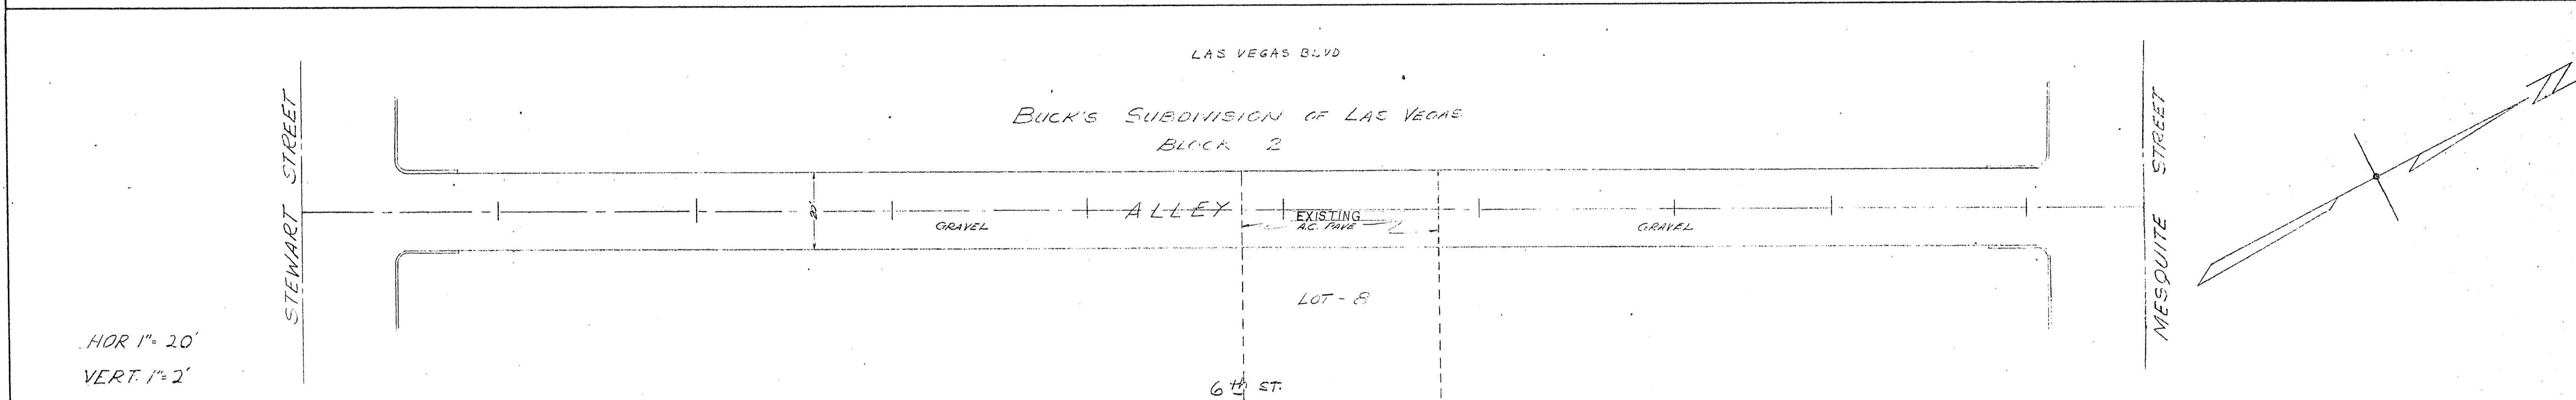
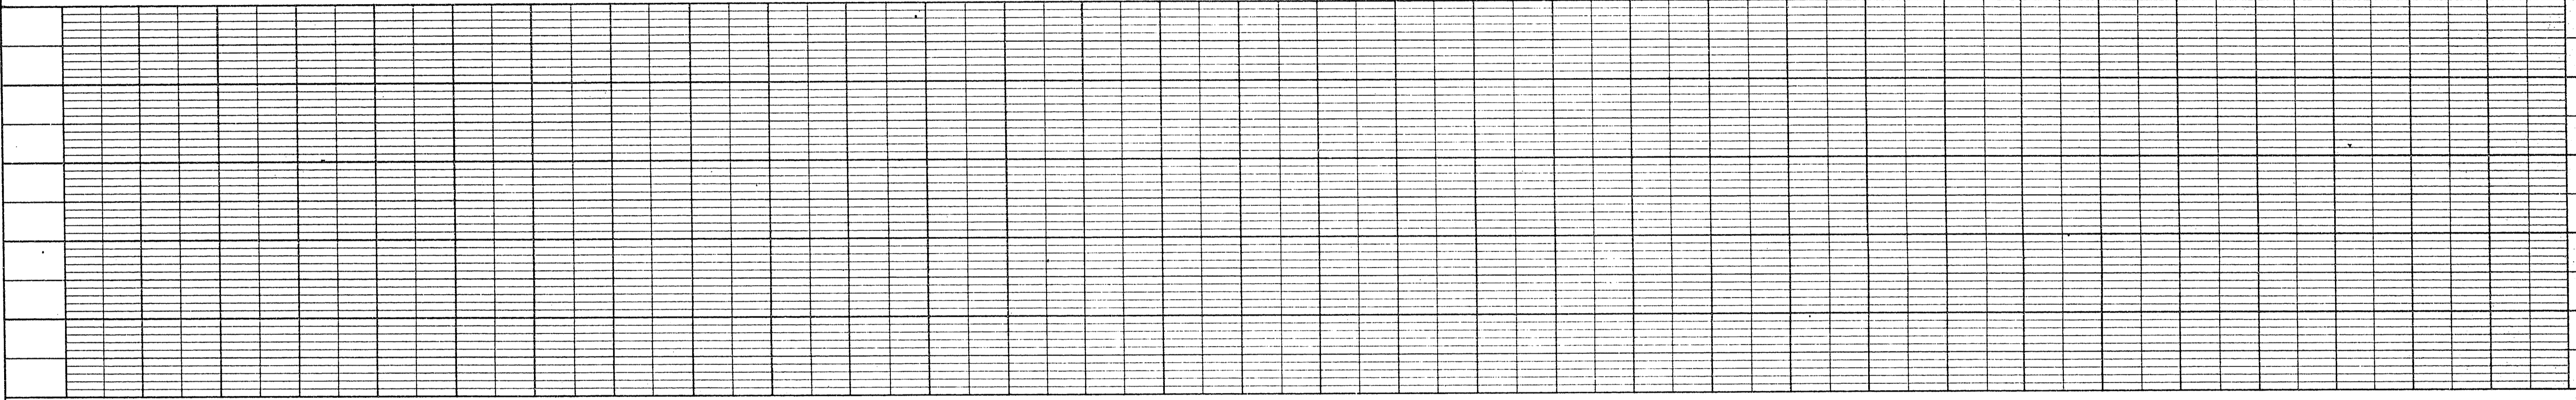



108-10

PLAN
 SURVEYED BY _____ DATE _____
 POINTS NOT CHECKED _____
 NOTE BOOK No. _____
 REVISIONS CHECKED _____

PROFILE
 SURVEYED BY _____ DATE _____
 POINTS NOT CHECKED _____
 NOTE BOOK No. _____
 REVISIONS CHECKED _____

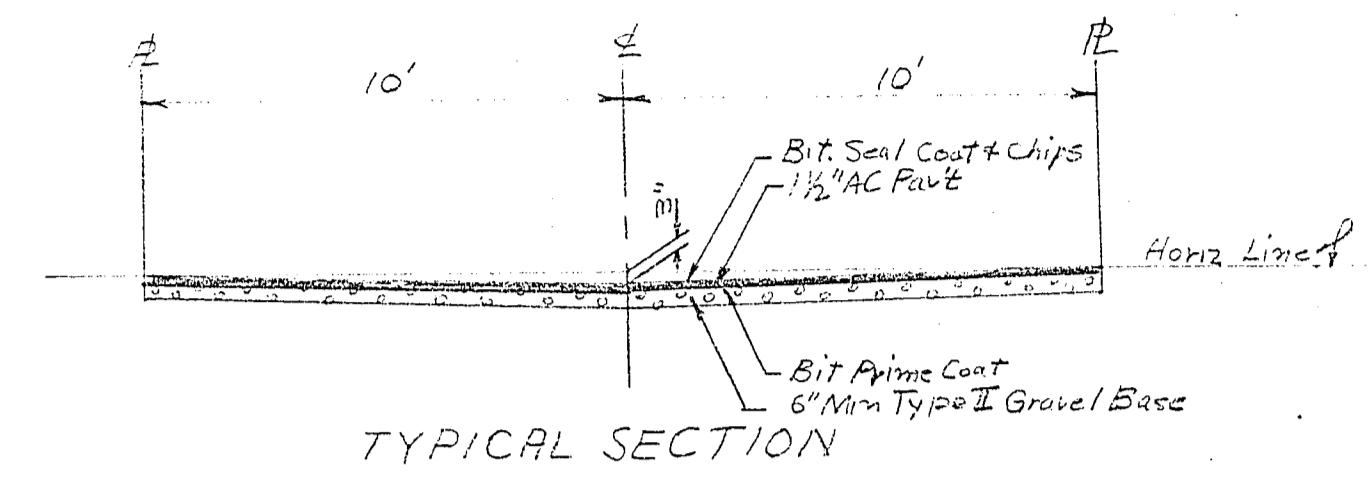

HOR 1" = 20'
 VERT 1" = 2'

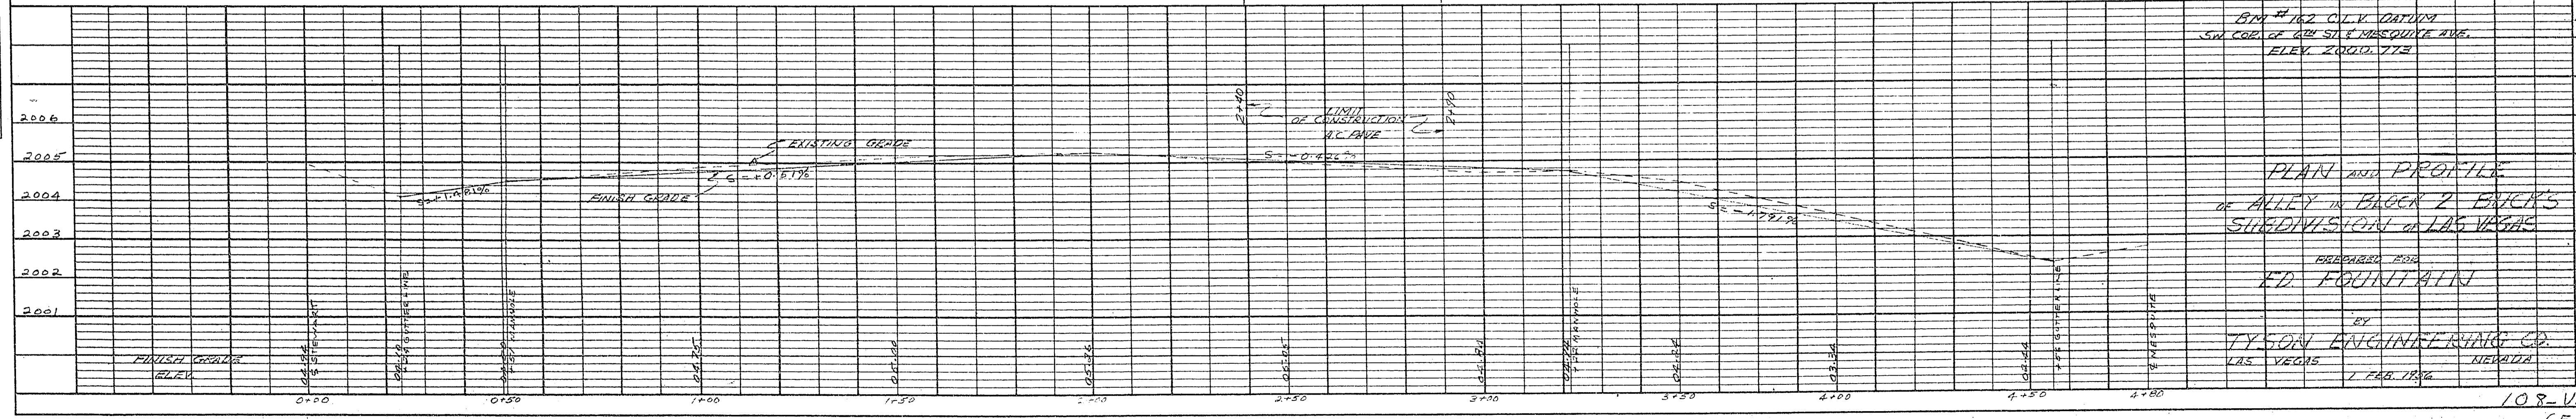

BM # 162 OLV DATUM
 SW CORN OF 6th ST MESQUITE AVE.
 ELEV. 2000.772

PLAN AND PROFILE
 OF ALLEY IN BLOCK 2 BUCK'S
 SUBDIVISION IN LAS VEGAS

PREPARED BY
 E.D. FOUNTAIN

BY
 TYSON ENGINEERING CO.
 LAS VEGAS, NEVADA
 1 FEB. 1936

108-1057
 (P. 5611)