


2-5-83


THIRD STREET

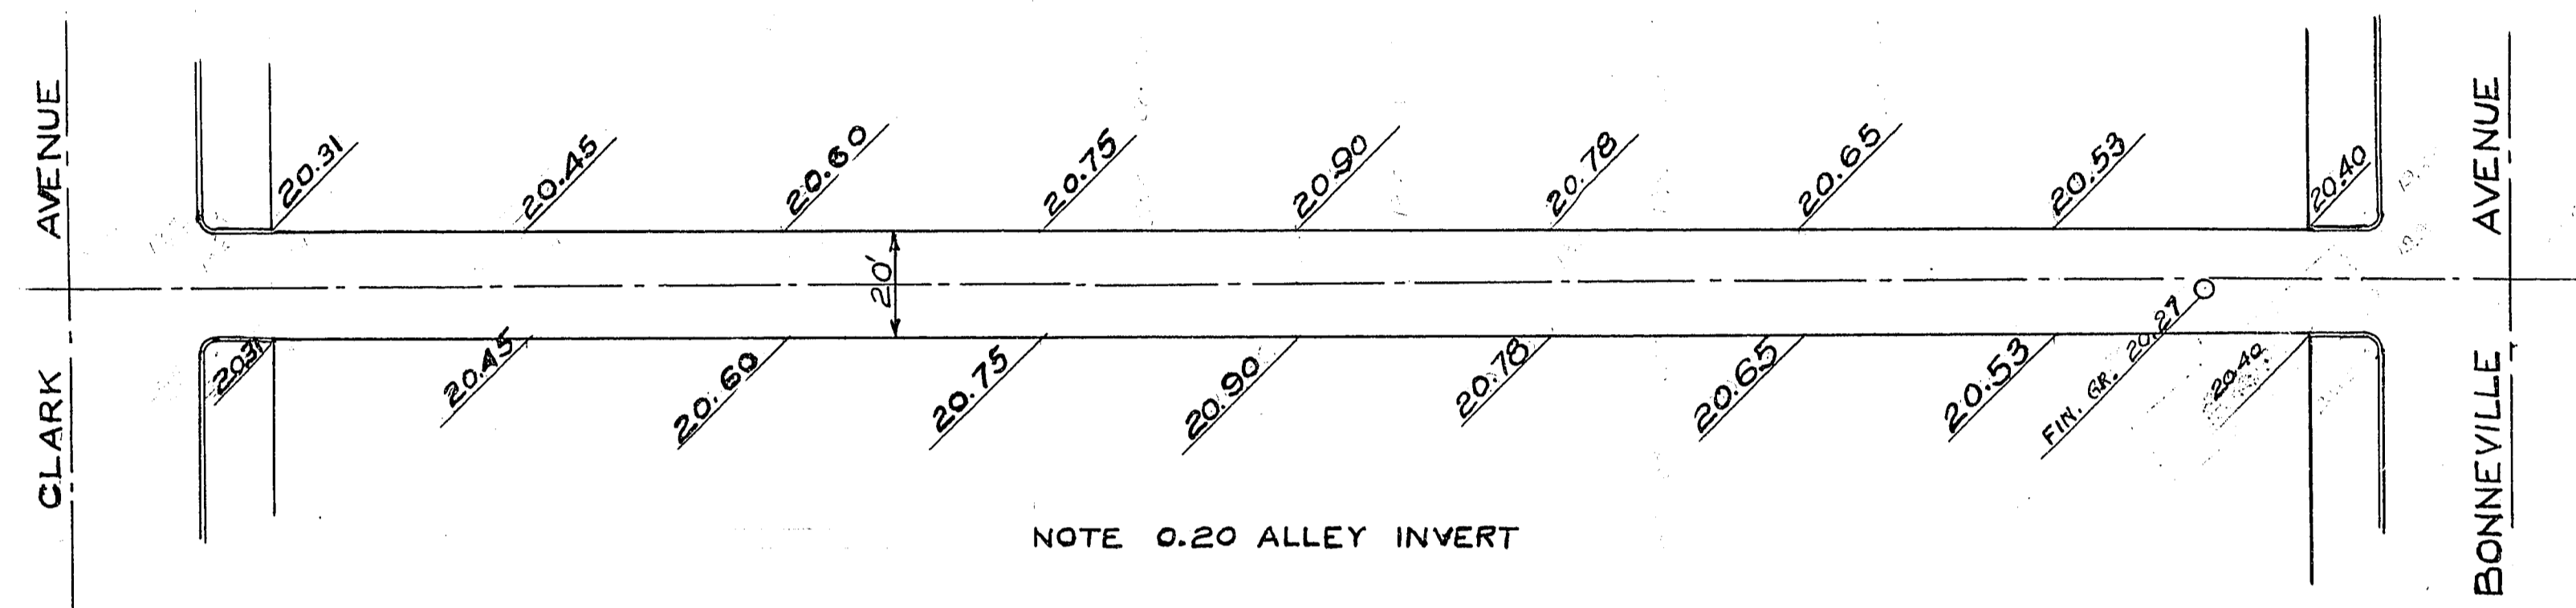

NOTE 0.20 ALLEY INVERT

SCALE - 1 in = 30 ft.
Field Book 1074 P-30
B.M Chapman F.P. North
Side Bonneville Bet 2nd & 3rd
Elevation 2021.65

SECOND STREET

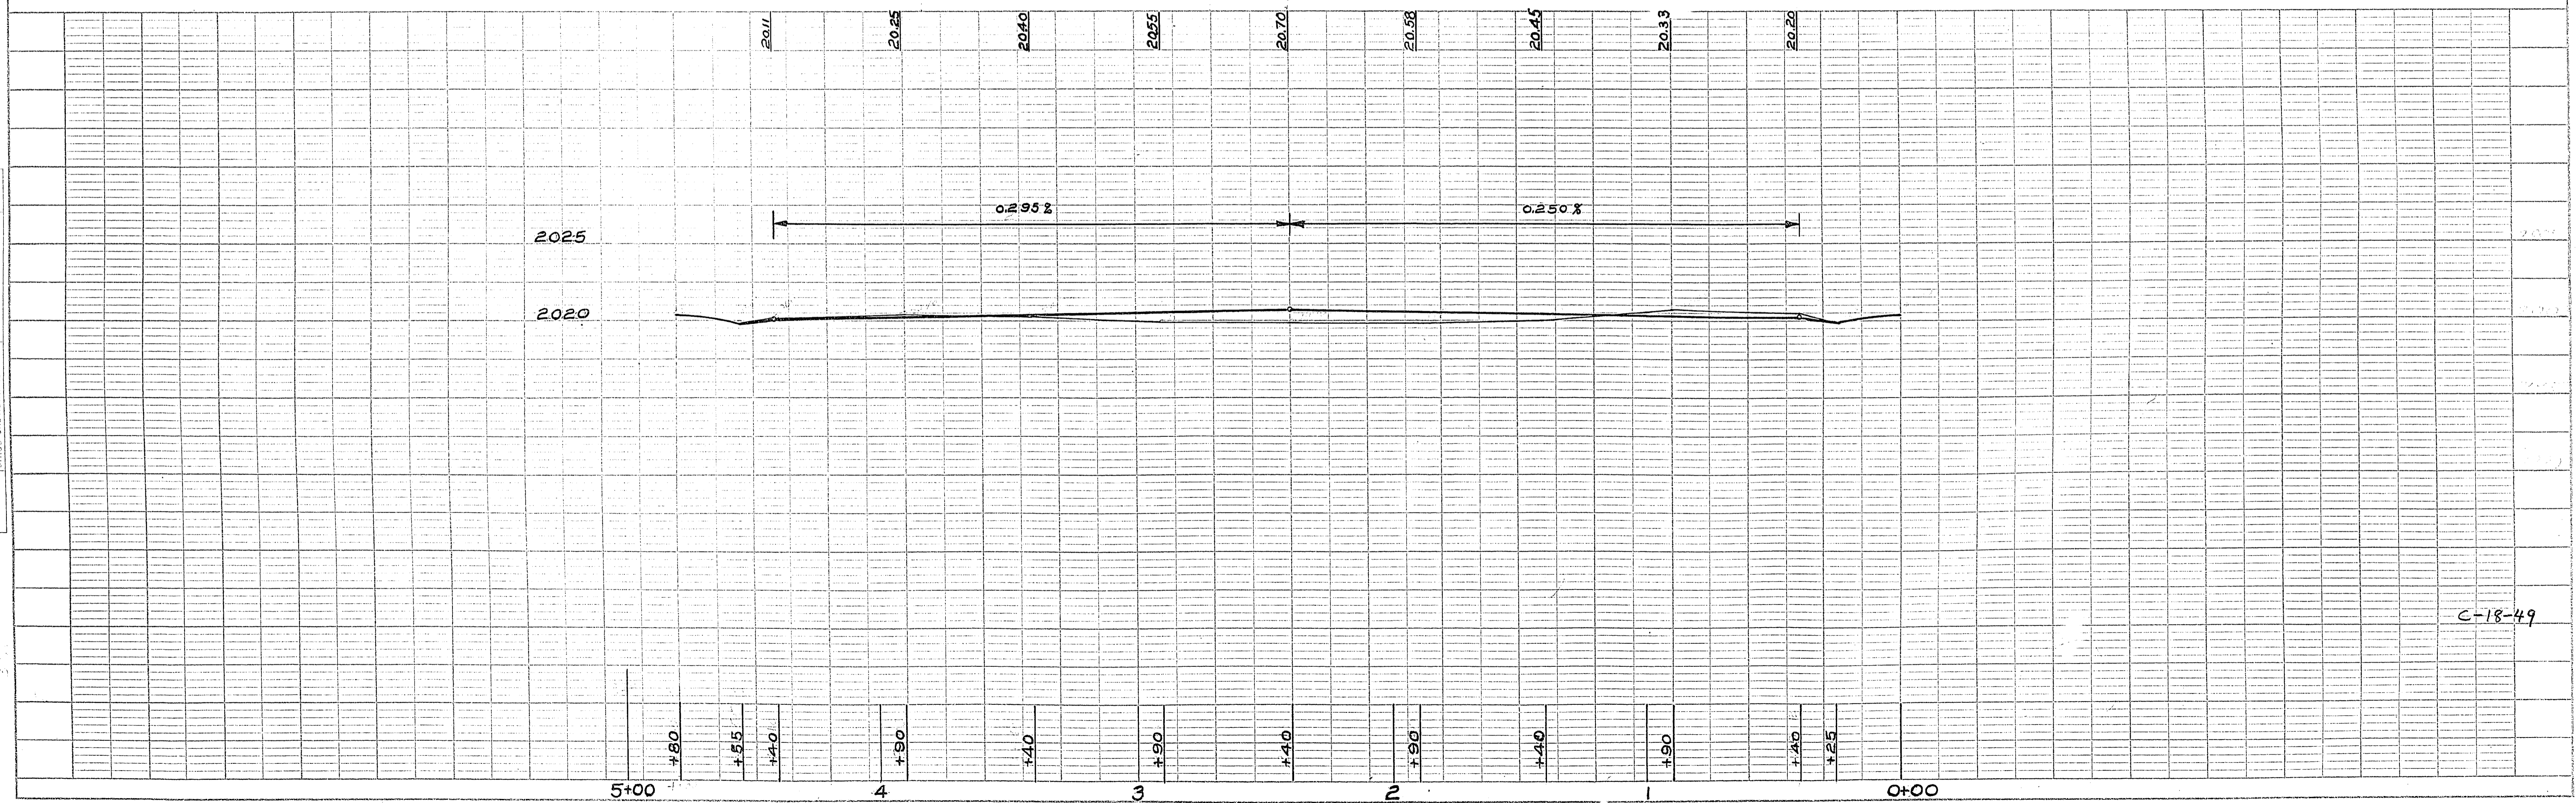

ALLEY Between 2nd & 3rd Between Bonneville & Clark

108-V38

PLAN
 SURVEYED BY
 CHECKED BY
 DATE
 NOTE BOOK NO.
 NO. OF SHEETS

PROFILE
 SURVEYED BY
 CHECKED BY
 DATE
 NOTE BOOK NO.
 NO. OF SHEETS