
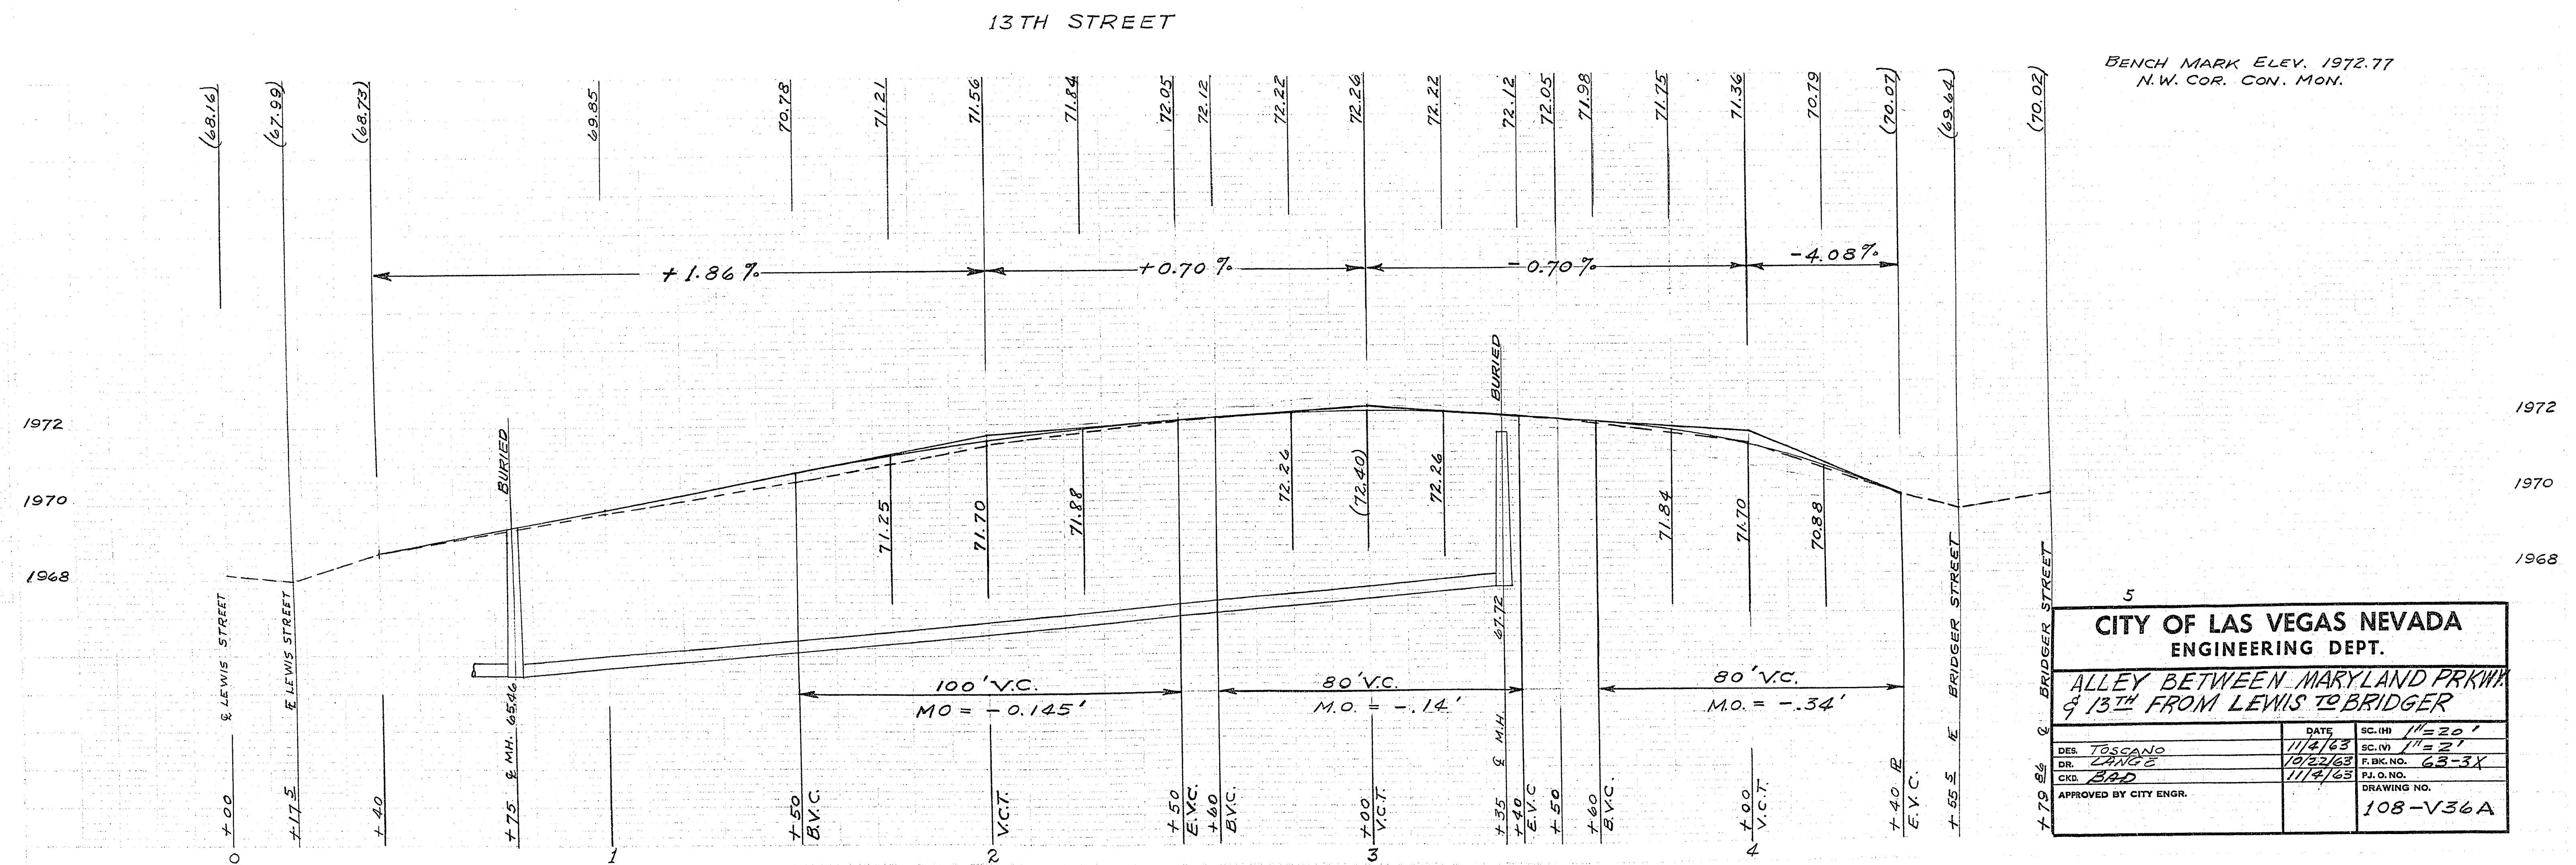


2-5-65

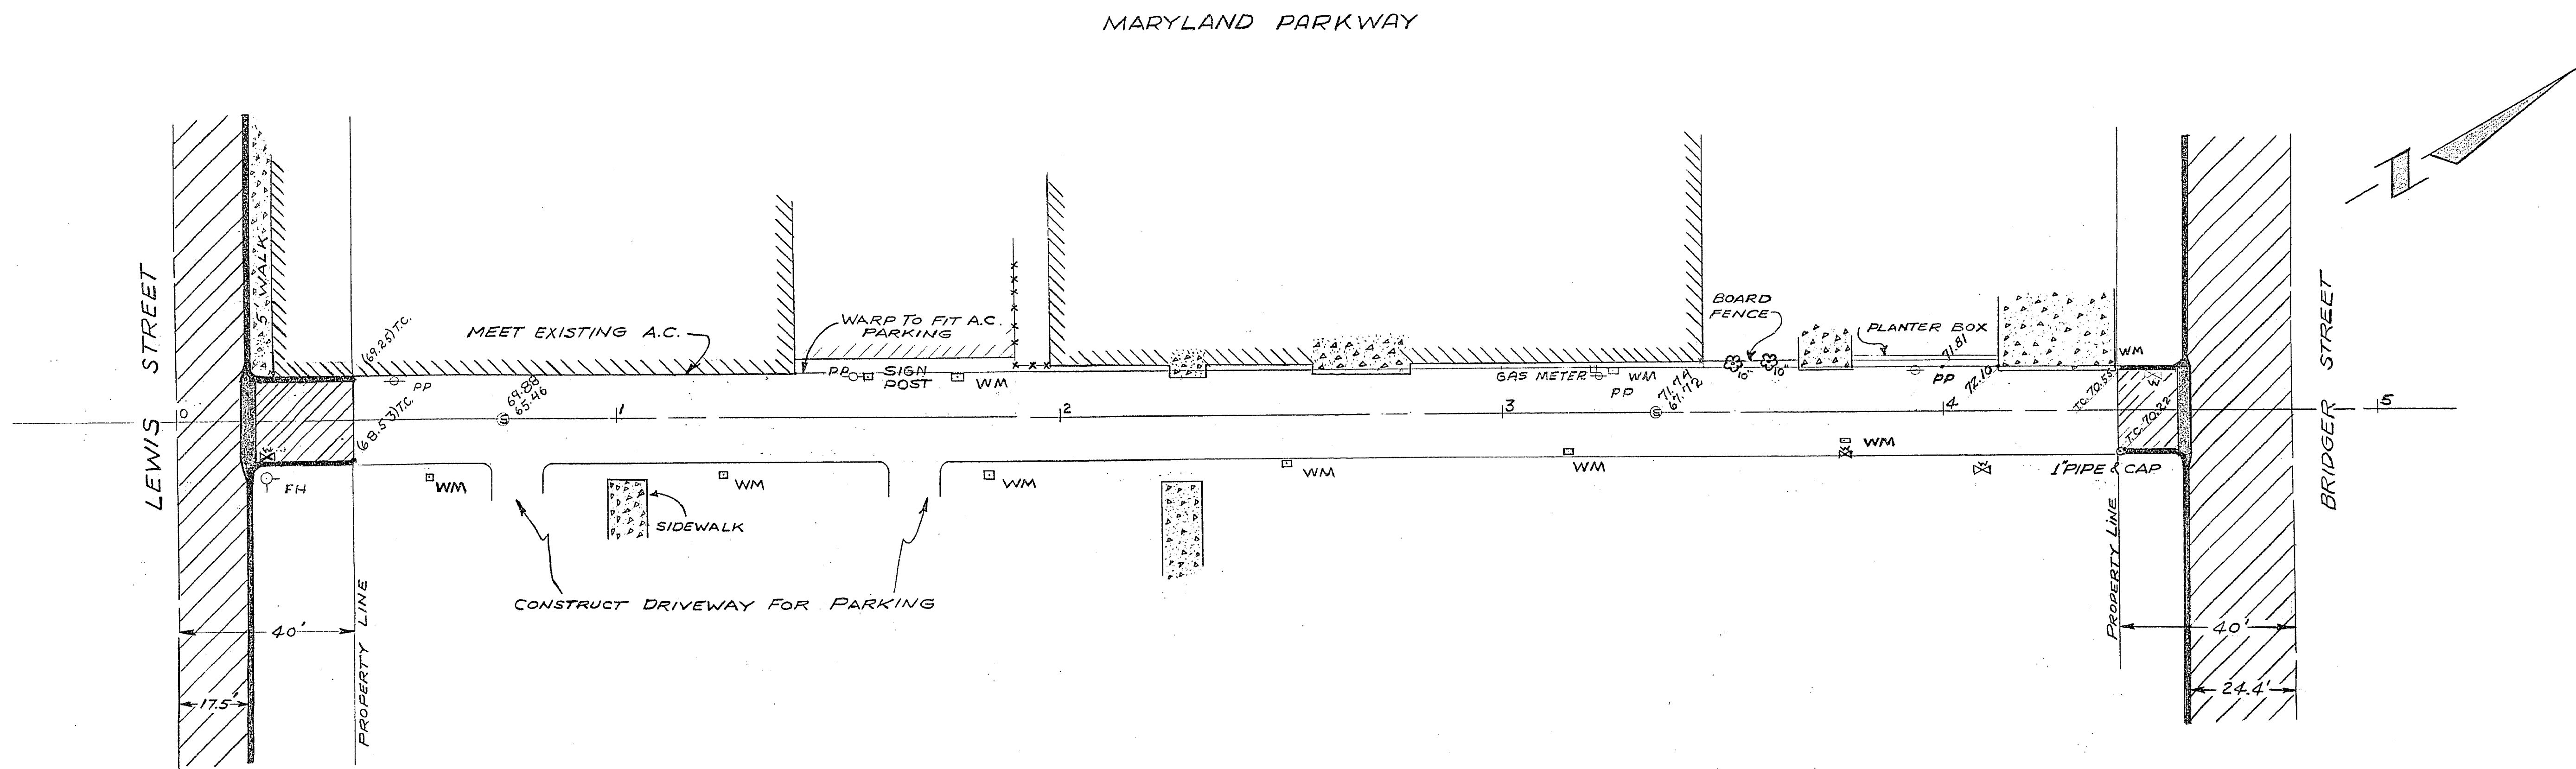

5

CITY OF LAS VEGAS NEVADA
ENGINEERING DEPT.

ALLEY BETWEEN MARYLAND PARKWAY
& 13TH FROM LEWIS TO BRIDGER

DES.	DATE	SC. 1/1"
TOSCANO	11/4/63	1/1" = 20'
DR. LANGE	10/22/63	SC. 1/1"
CKD. BLD	11/4/63	1/1" = 21'

APPROVED BY CITY ENGR.

DRAWING NO.
108-V36A