



2-5-50

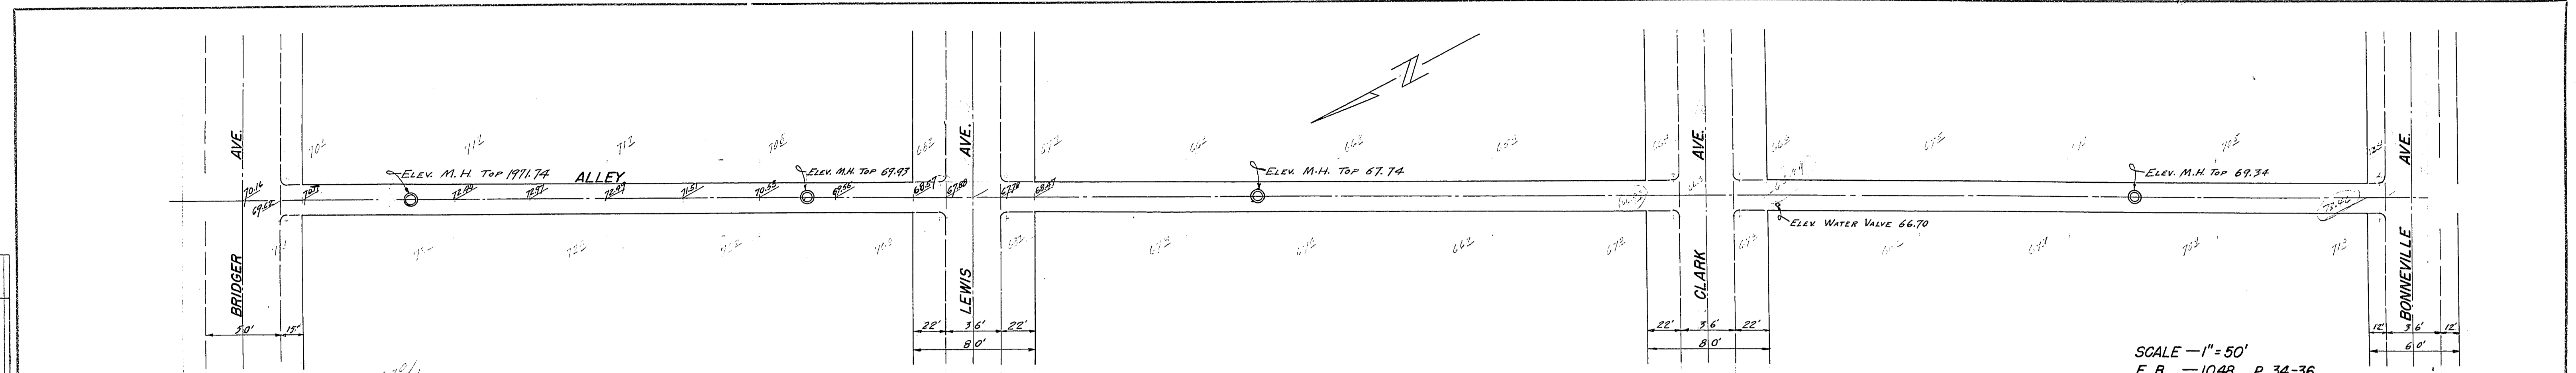


SCALE - 1" = 50'  
F. B. - 1048 P. 34-36

|                    |  |
|--------------------|--|
| DATE               |  |
| BY                 |  |
| SURVEYED           |  |
| ALIGNED            |  |
| NOTED              |  |
| STRUCTURE          |  |
| NO. OF WAY CHECKED |  |
| NO.                |  |

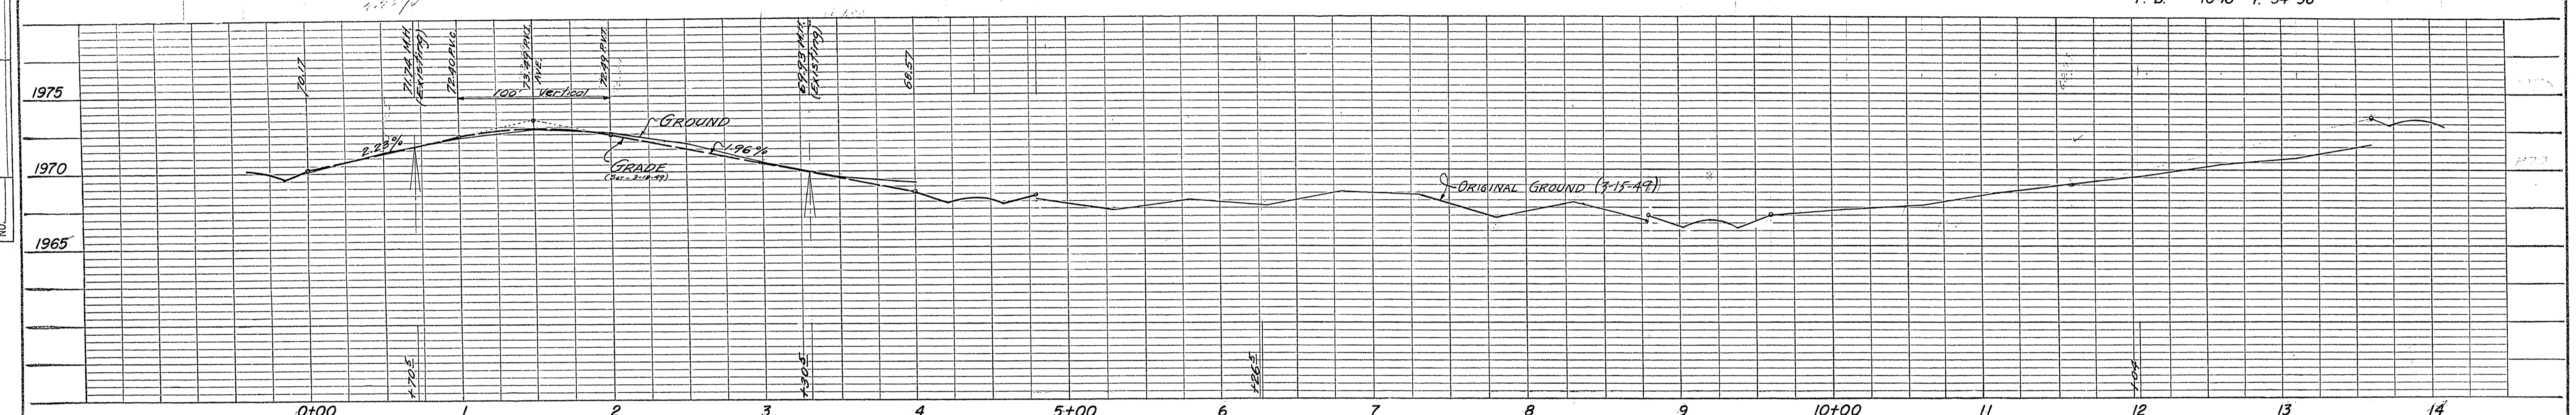

|                    |  |
|--------------------|--|
| DATE               |  |
| BY                 |  |
| SURVEYED           |  |
| ALIGNED            |  |
| NOTED              |  |
| STRUCTURE          |  |
| NO. OF WAY CHECKED |  |
| NO.                |  |

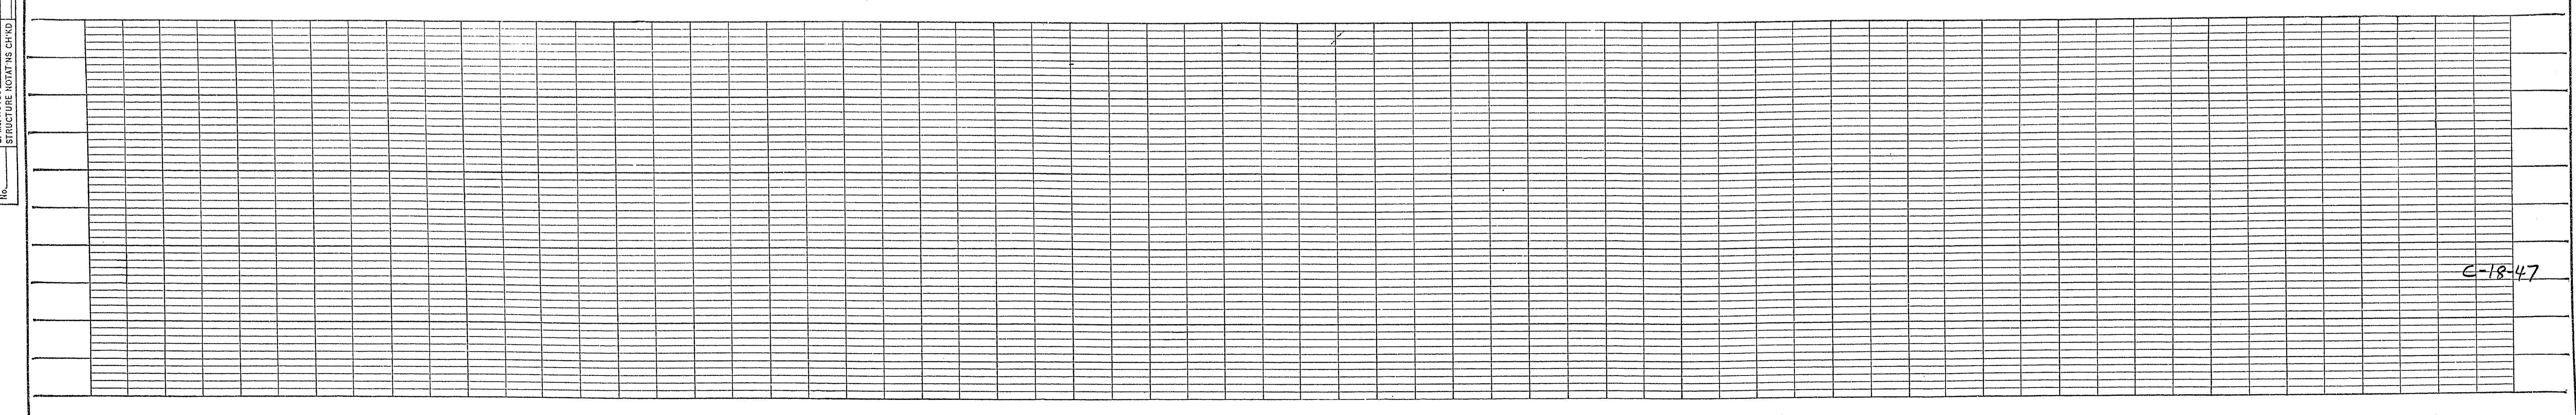

C-18-47