


2-5-94

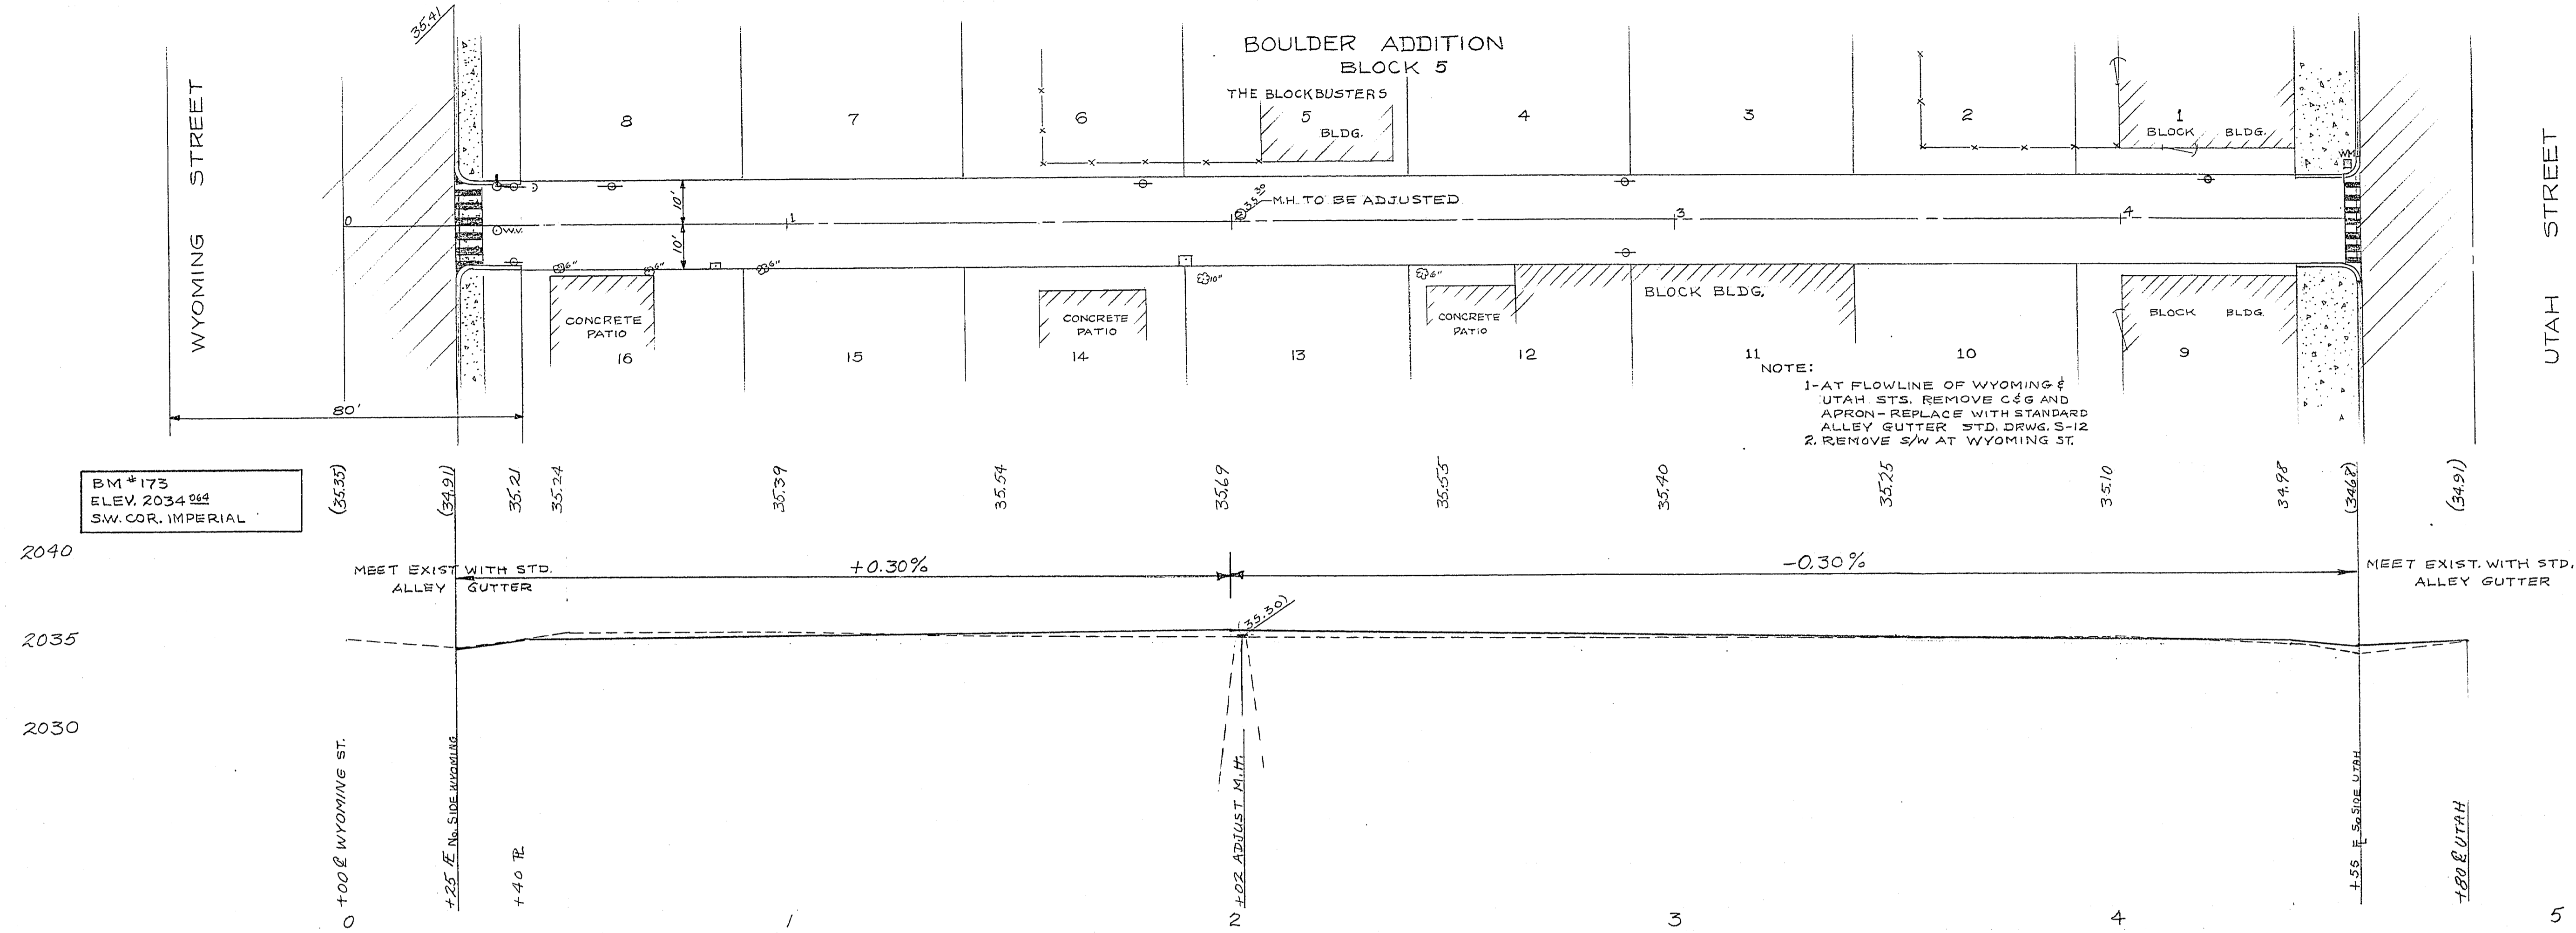

BM # 173  
ELEV. 2034.88  
S.W. COR. IMPERIAL

NOTE:  
1- AT FLOWLINE OF WYOMING & UTAH STS. REMOVE C&G AND APRON - REPLACE WITH STANDARD ALLEY GUTTER STD. DRWG. S-12  
2. REMOVE SW AT WYOMING ST.

NOTE: AUTOMATIC SPRINKLING SYSTEM DRAIN LINE FROM THE BLOCKBUSTERS BUILDING DISCHARGES INTO ALLEY. CARE MUST BE TAKEN SO THAT DISCHARGE LINE IS NOT BLOCKED

<b>CITY OF LAS VEGAS, NEVADA</b> ENGINEERING DEPT.			
ALLEY WYOMING TO UTAH BETWEEN MAIN ST. & "A" ST.			
DESIGNED BY	L.H.	DATE	2-10-94
DRAWN BY	HARDER	SCALE	1" = 20' H-11" = 5' V
CHECKED BY	LGZ	FIELD BOOK NO.	56-20
APPROVED	<i>R. Crawford</i>	WORK ORDER NO.	89-29
CITY ENGR.	9-25-94	DRAWING NO.	108-V28