


25-100

PLAN	DATE	BY
NO. 1000		
NO. 1000		
NO. 1000		
NO. 1000		

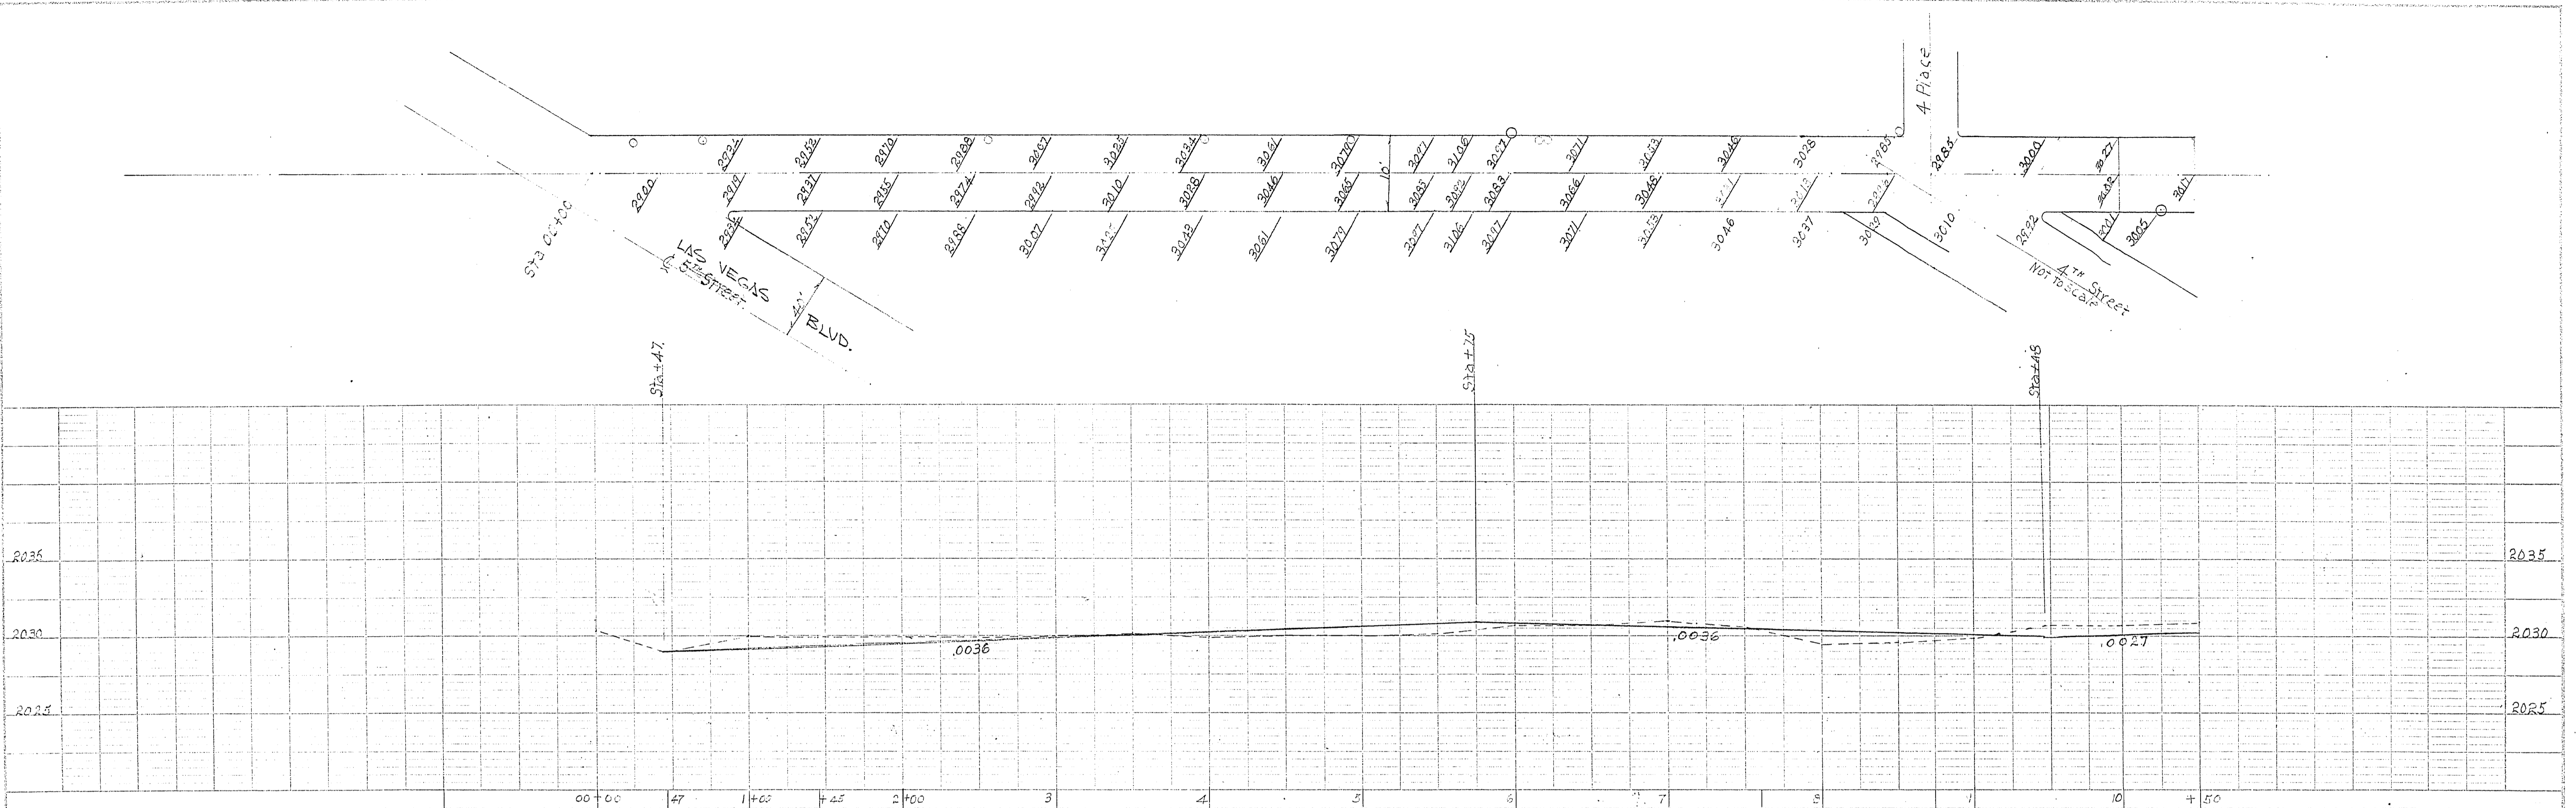

PROFILE	DATE	BY
NO. 1000		
NO. 1000		
NO. 1000		
NO. 1000		

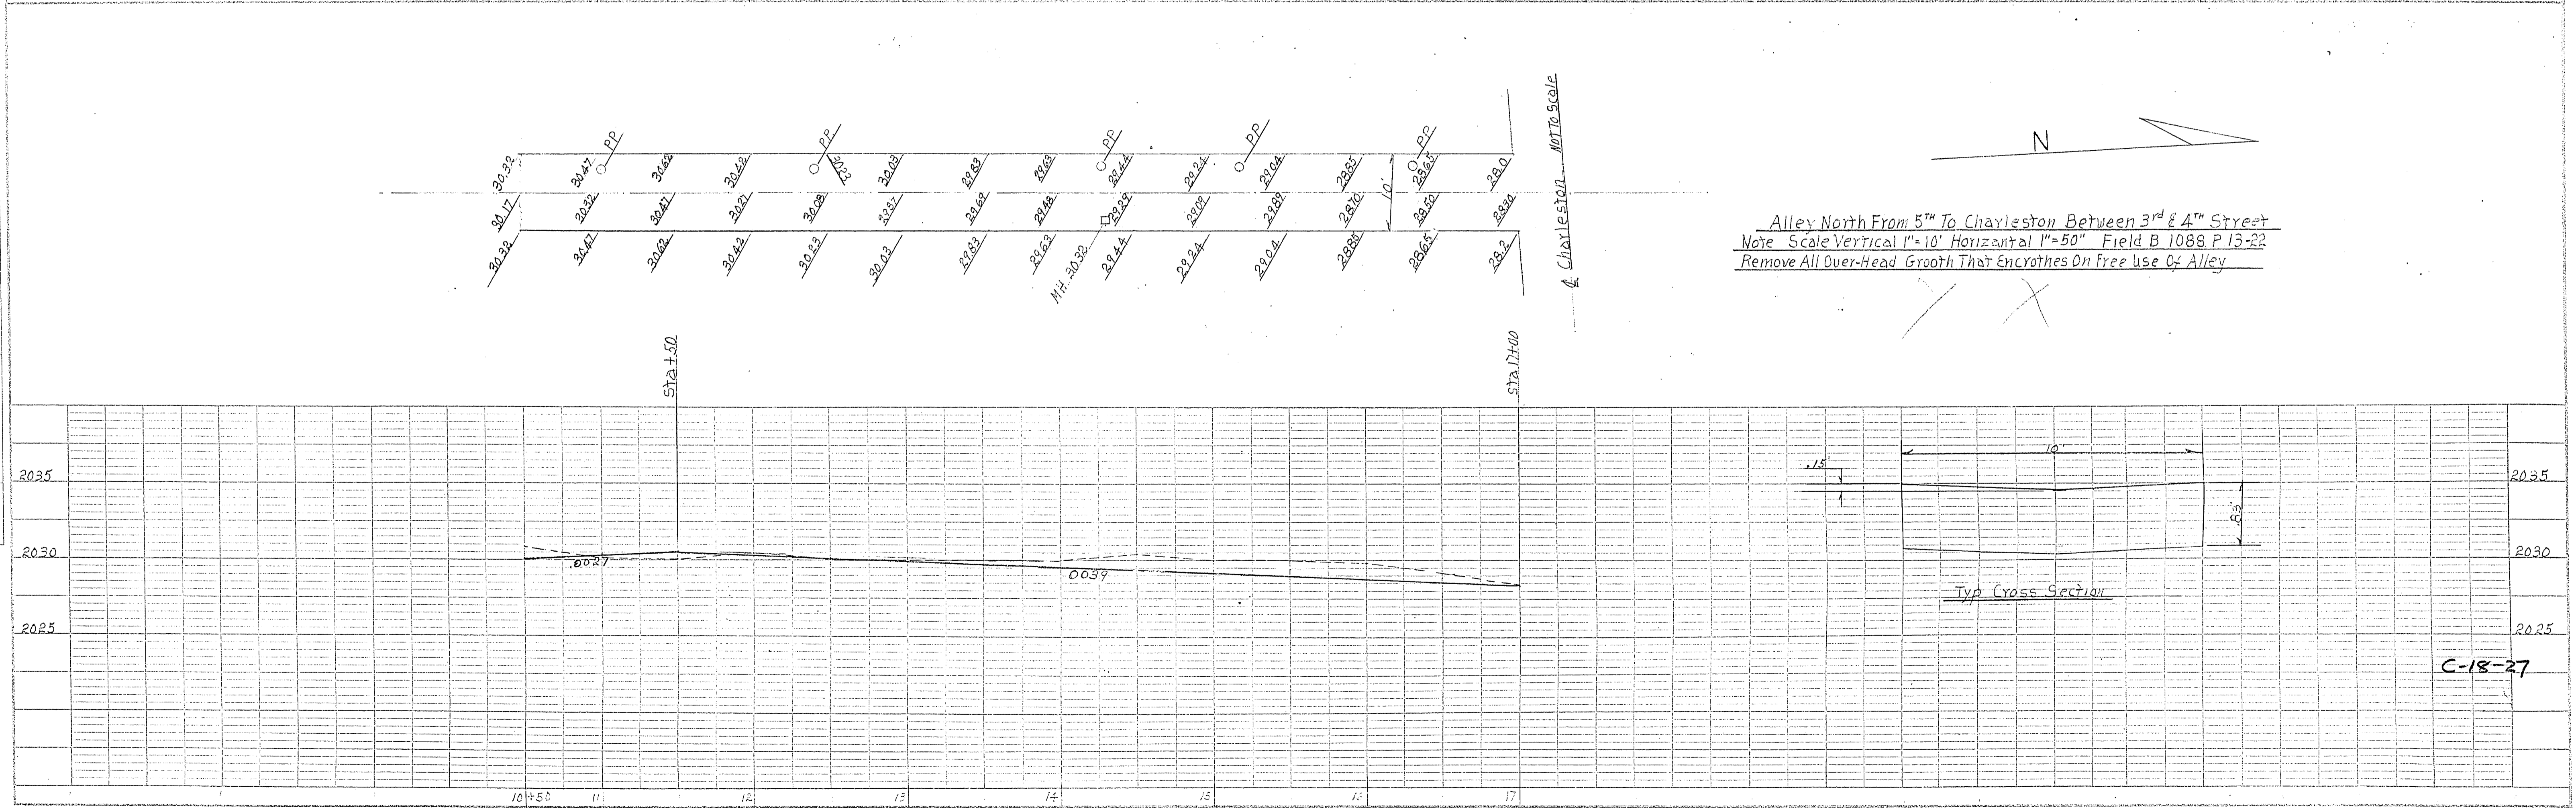


PLATE 2 - PLAN & PROFILE - 3/1/34 - 1/1/34
 HENNING & LORAN CO. NEW YORK
 K & E Co. No. 345-2

Alley Bet 3rd & 4th, No. Frm 5th to Chas
 LAS VEGAS BLVD
 LAS VEGAS BLVD
 108-V23

C-18-27