
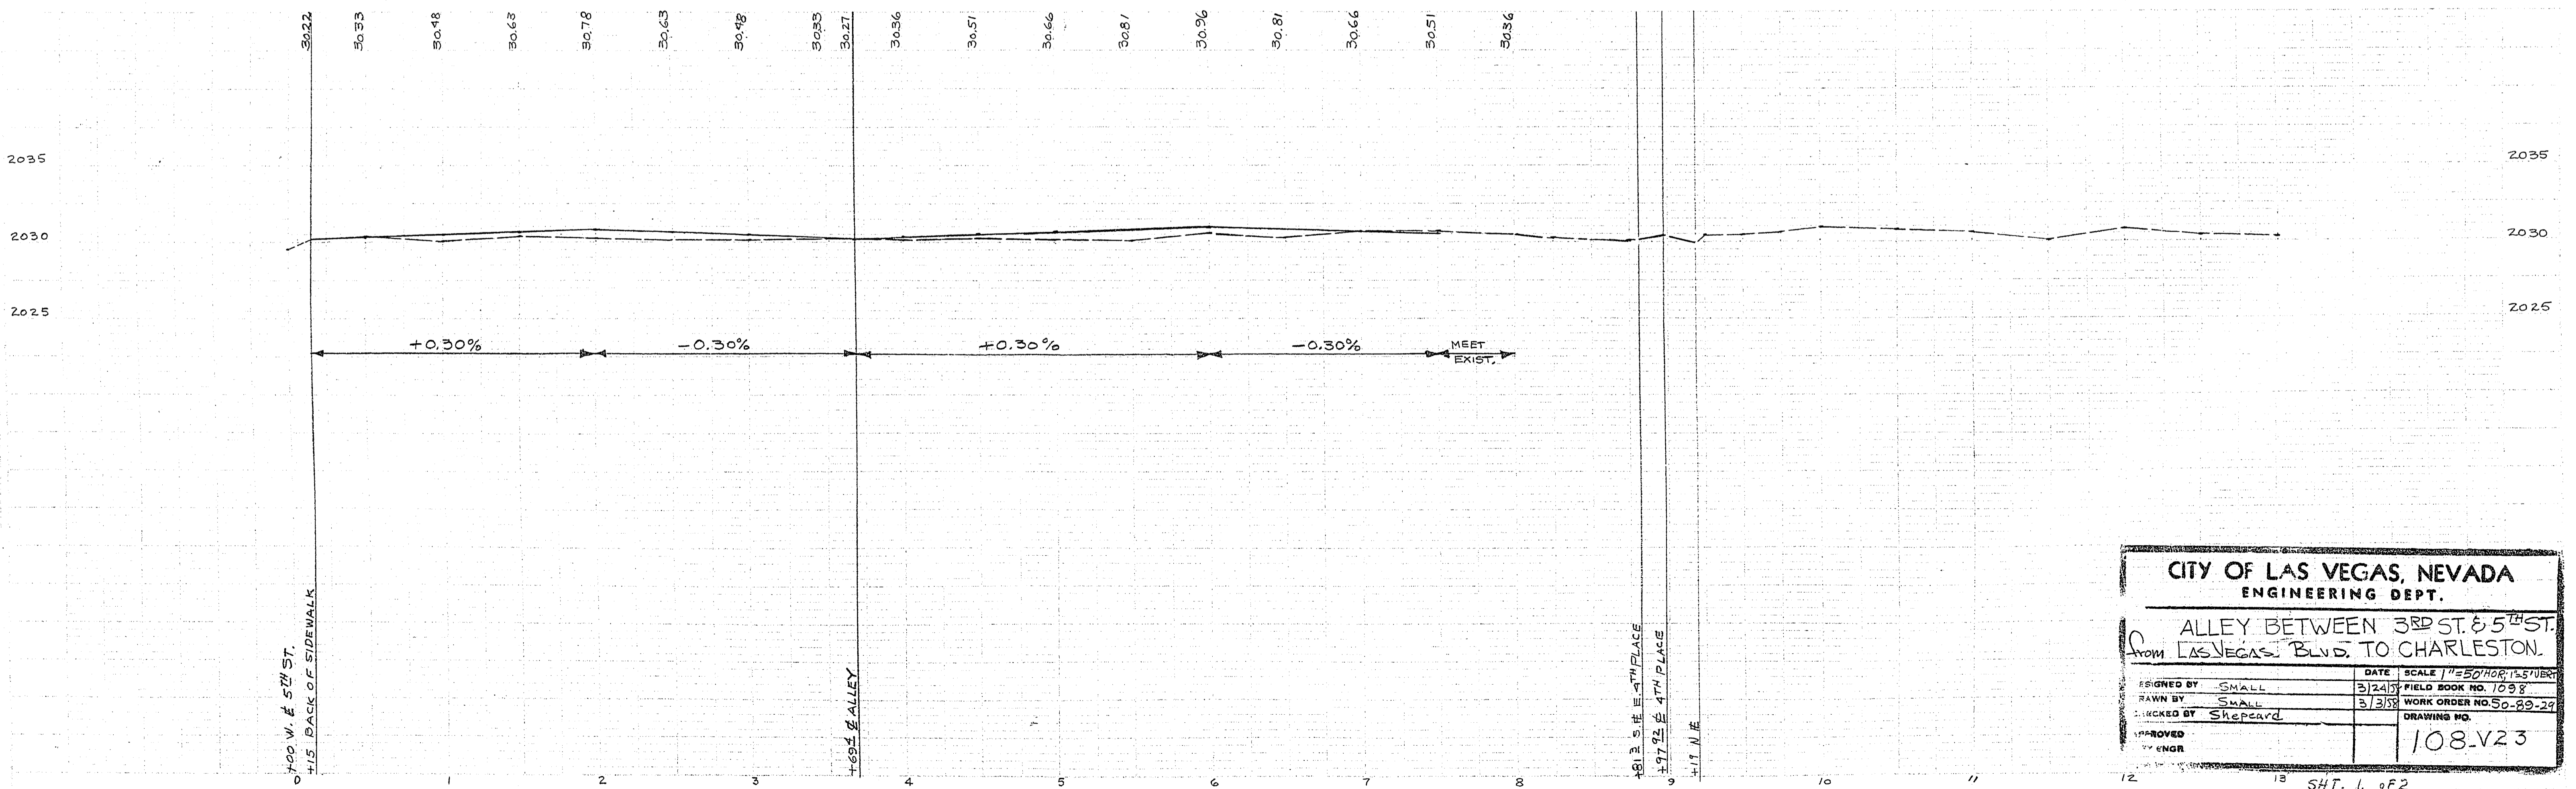


2-5108

THIRD STREET

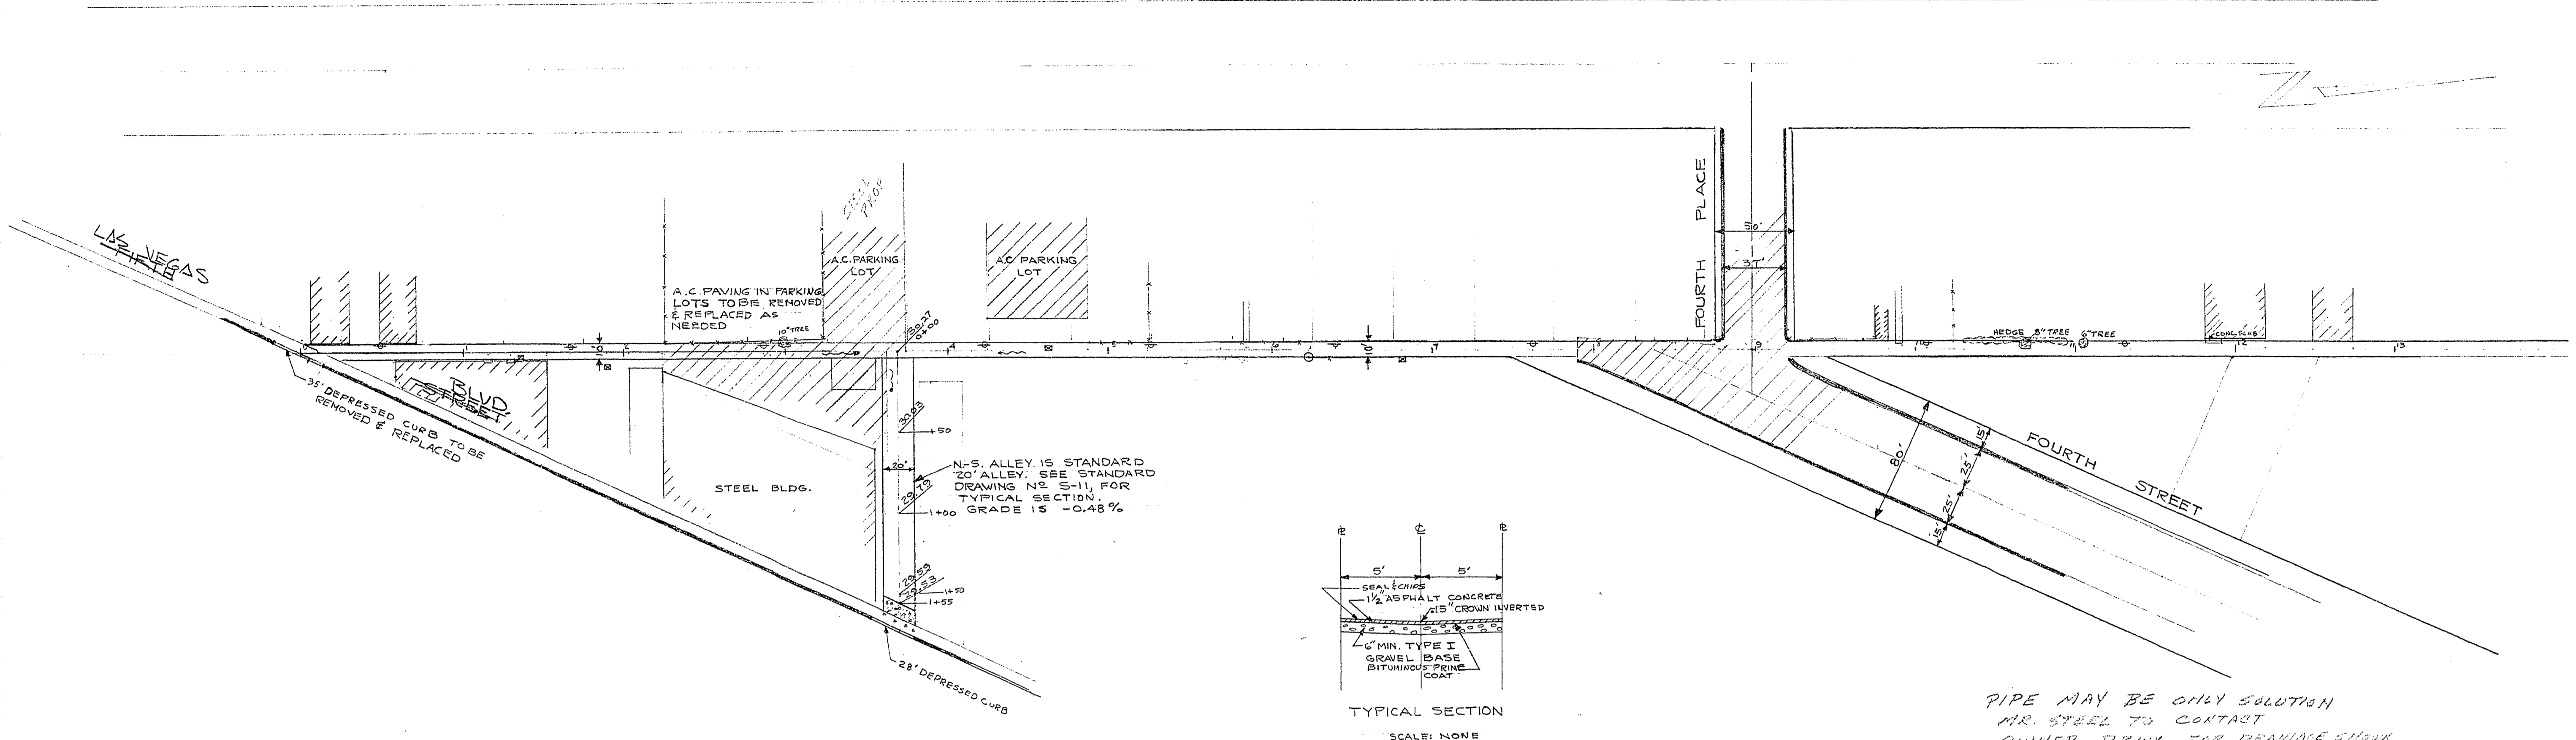

HARRIS-DITTMER 2-2157 SMALL 3-3-51

1098

HARRIS-DITTMER 2-2157 SMALL 3-3-51

1077

CITY OF LAS VEGAS, NEVADA			
ENGINEERING DEPT.			
ALLEY BETWEEN 3RD ST. & 5TH ST.			
FROM LAS VEGAS BLVD. TO CHARLESTON.			
DESIGNED BY	SMALL	DATE	3/24/51
DRAWN BY	SMALL	SCALE	1"=50' HOR. 1/8"=1' VERT.
CHECKED BY	SHEPARD	FIELD BOOK NO.	1098
APPROVED BY		WORK ORDER NO.	50-89-29
ENGR		DRAWING NO.	108.V23