


354

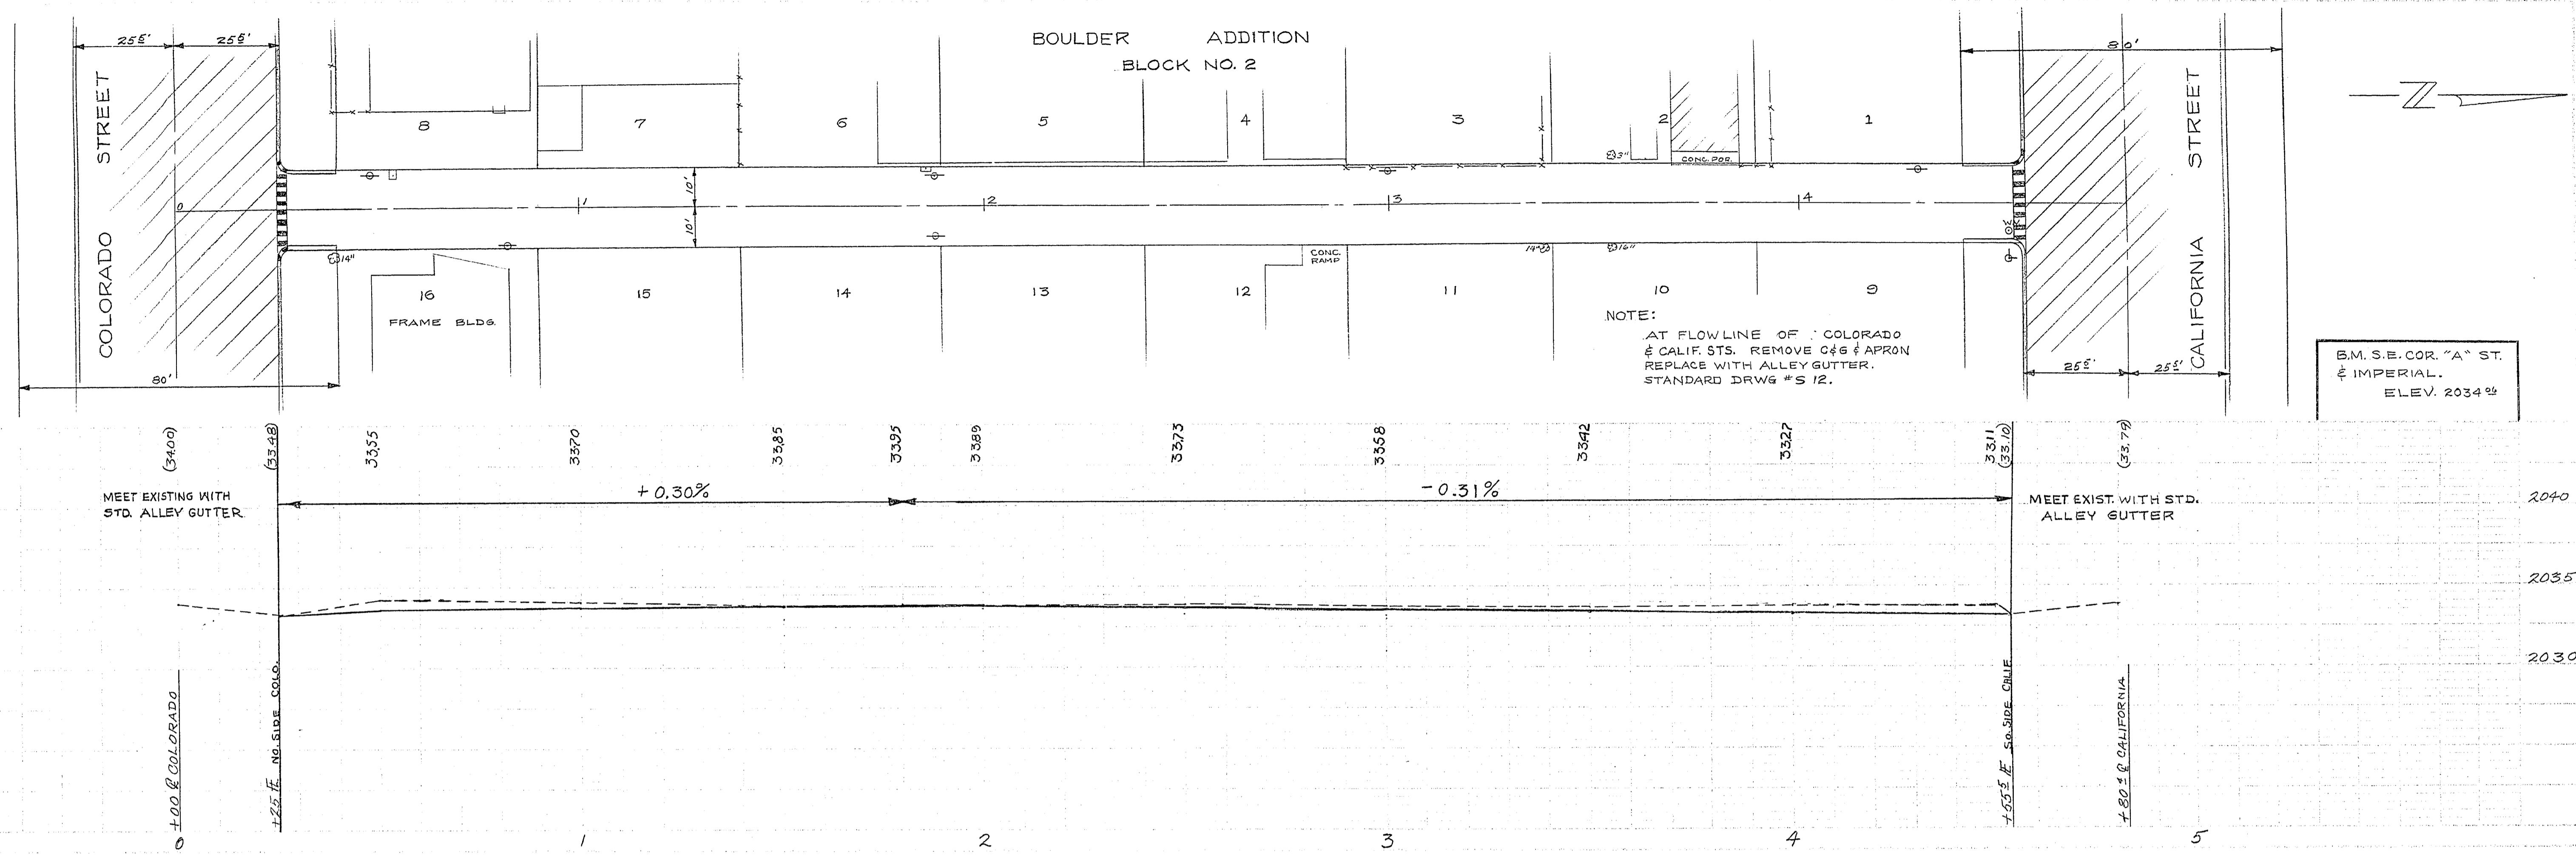

CITY OF LAS VEGAS, NEVADA			
ENGINEERING DEPT.			
ALLEY FROM COLORADO TO CALIFORNIA BETWEEN MAIN ST. & "A" ST.			
DESIGNED BY	L.H.	DATE	SCALE 1/2" = 10' H. 1" = 5' V.
DRAWN BY	L.HARPER	27.88	FIELD BOOK NO. 54-20
CHECKED BY			WORK ORDER NO. 50-89-29
APPROVED			DRAWING NO.
CITY ENGR.			108-VIII7