


3-56

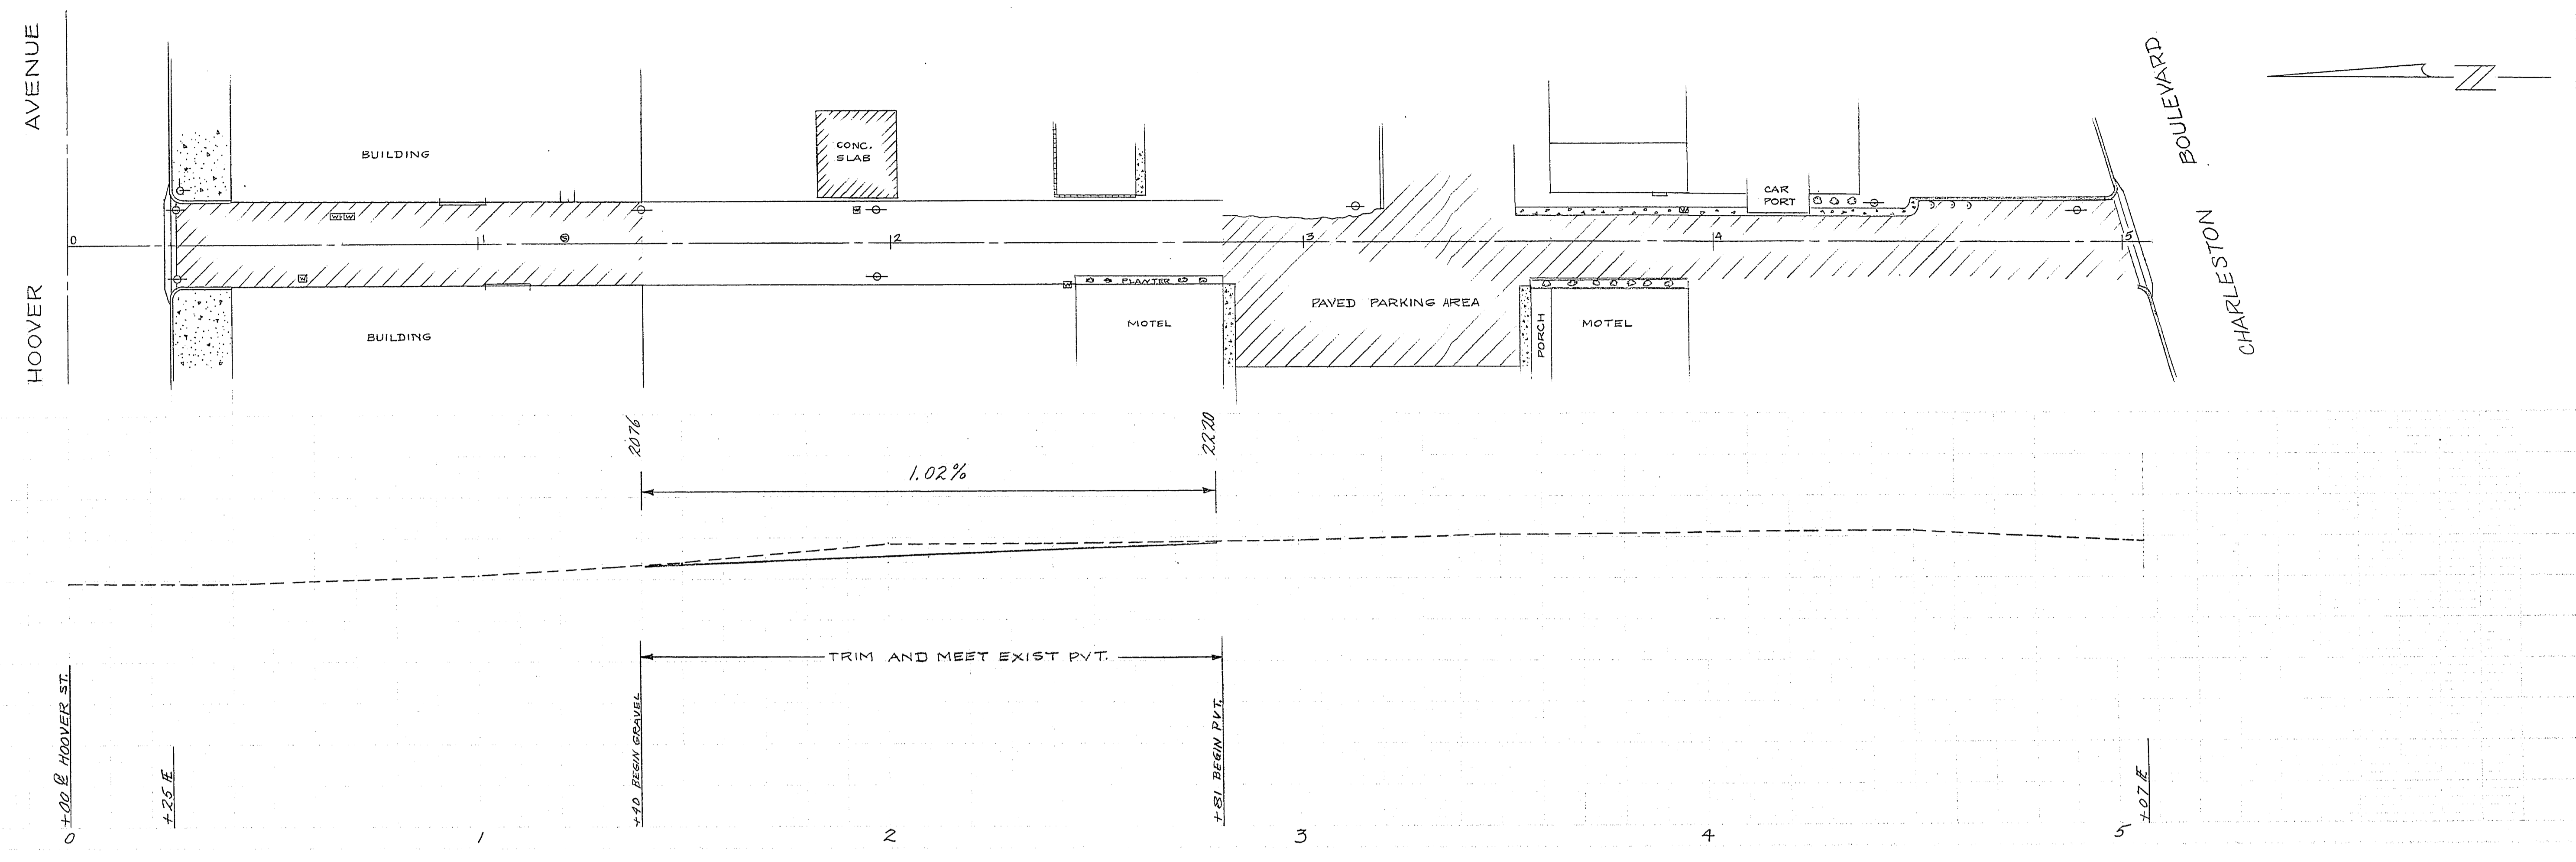

CITY OF LAS VEGAS, NEVADA			
ENGINEERING DEPT.			
ALLEY - HOOPER TO CHARLESTON			
BETWEEN 4 TH ST. & 5 TH ST. LAS VEGAS BLVD. SO.			
DESIGNED BY	L.H.	DATE	5-18-48
DRAWN BY	L. HARPER	SCALE	1" = 20' H. 1" = 31' V.
CHECKED BY		FIELD BOOK NO.	55-15X
APPROVED		WORK ORDER NO.	50-89-23
CITY ENGR.		DRAWING NO.	108-V119