

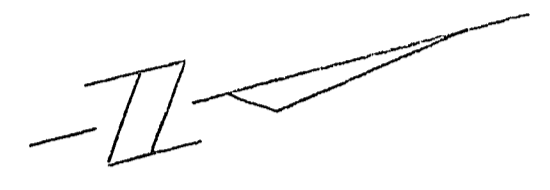


3-5-17

STAY
DODD
2/15/58
2/25/58
2/25/58
54-12

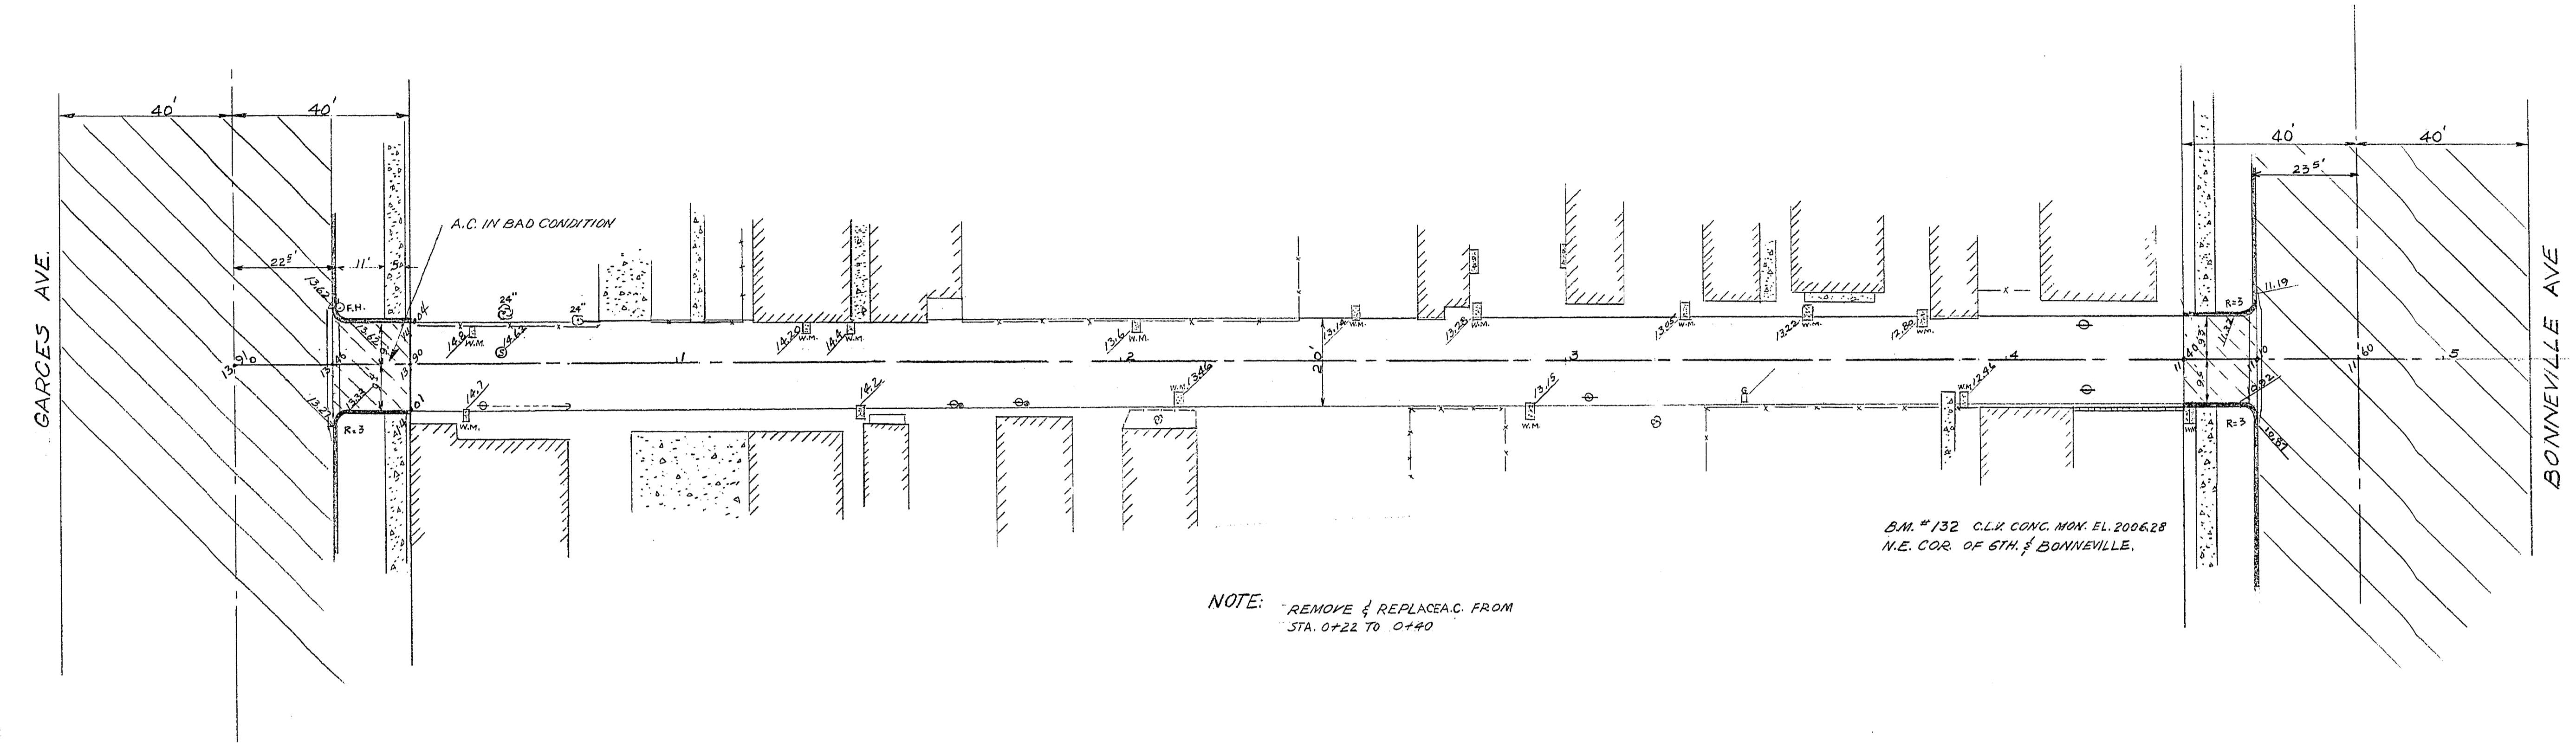

STAY
DODD
2/15/58
2/25/58
2/25/58
54-12

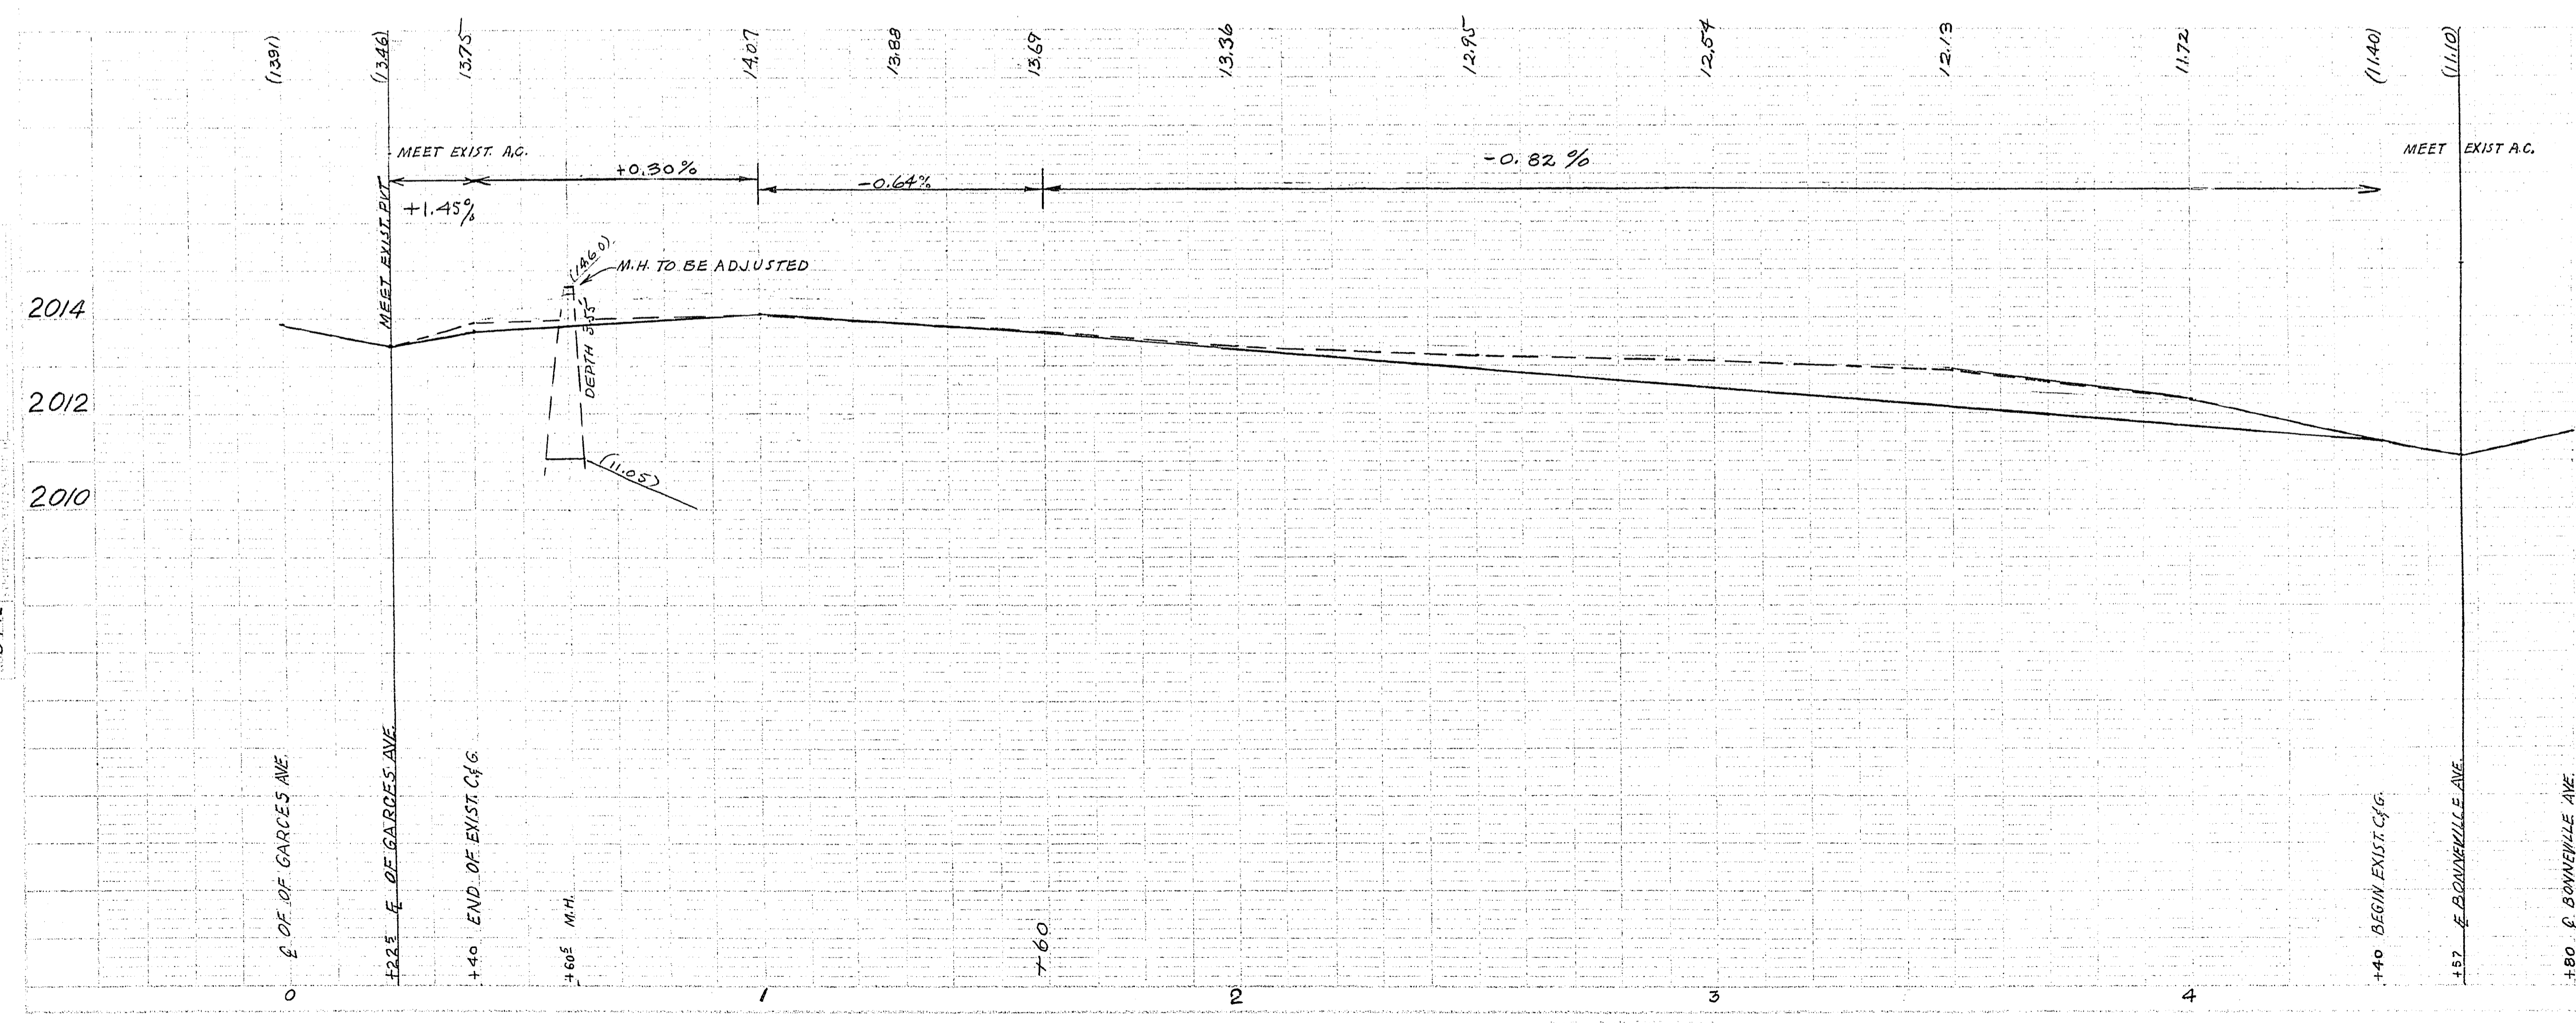

REVISED 8.3.60
APPROVED _____

CITY OF LAS VEGAS, NEVADA ENGINEERING DEPT.	
ALLEY BET. 4TH & LAS VEGAS BLVD. GARGES TO BONNEVILLE AVE	
DESIGNED BY L.H.	DATE 2.26.58
DRAWN BY DODD	SCALE 1" = 20' HOR 1" = 2' VER
CHECKED BY K.C.	FIELD BOOK NO. 54-12
APPROVED CITY ENGR. <i>[Signature]</i>	WORK ORDER NO. 50-89-27
	DRAWING NO. 108-V120