

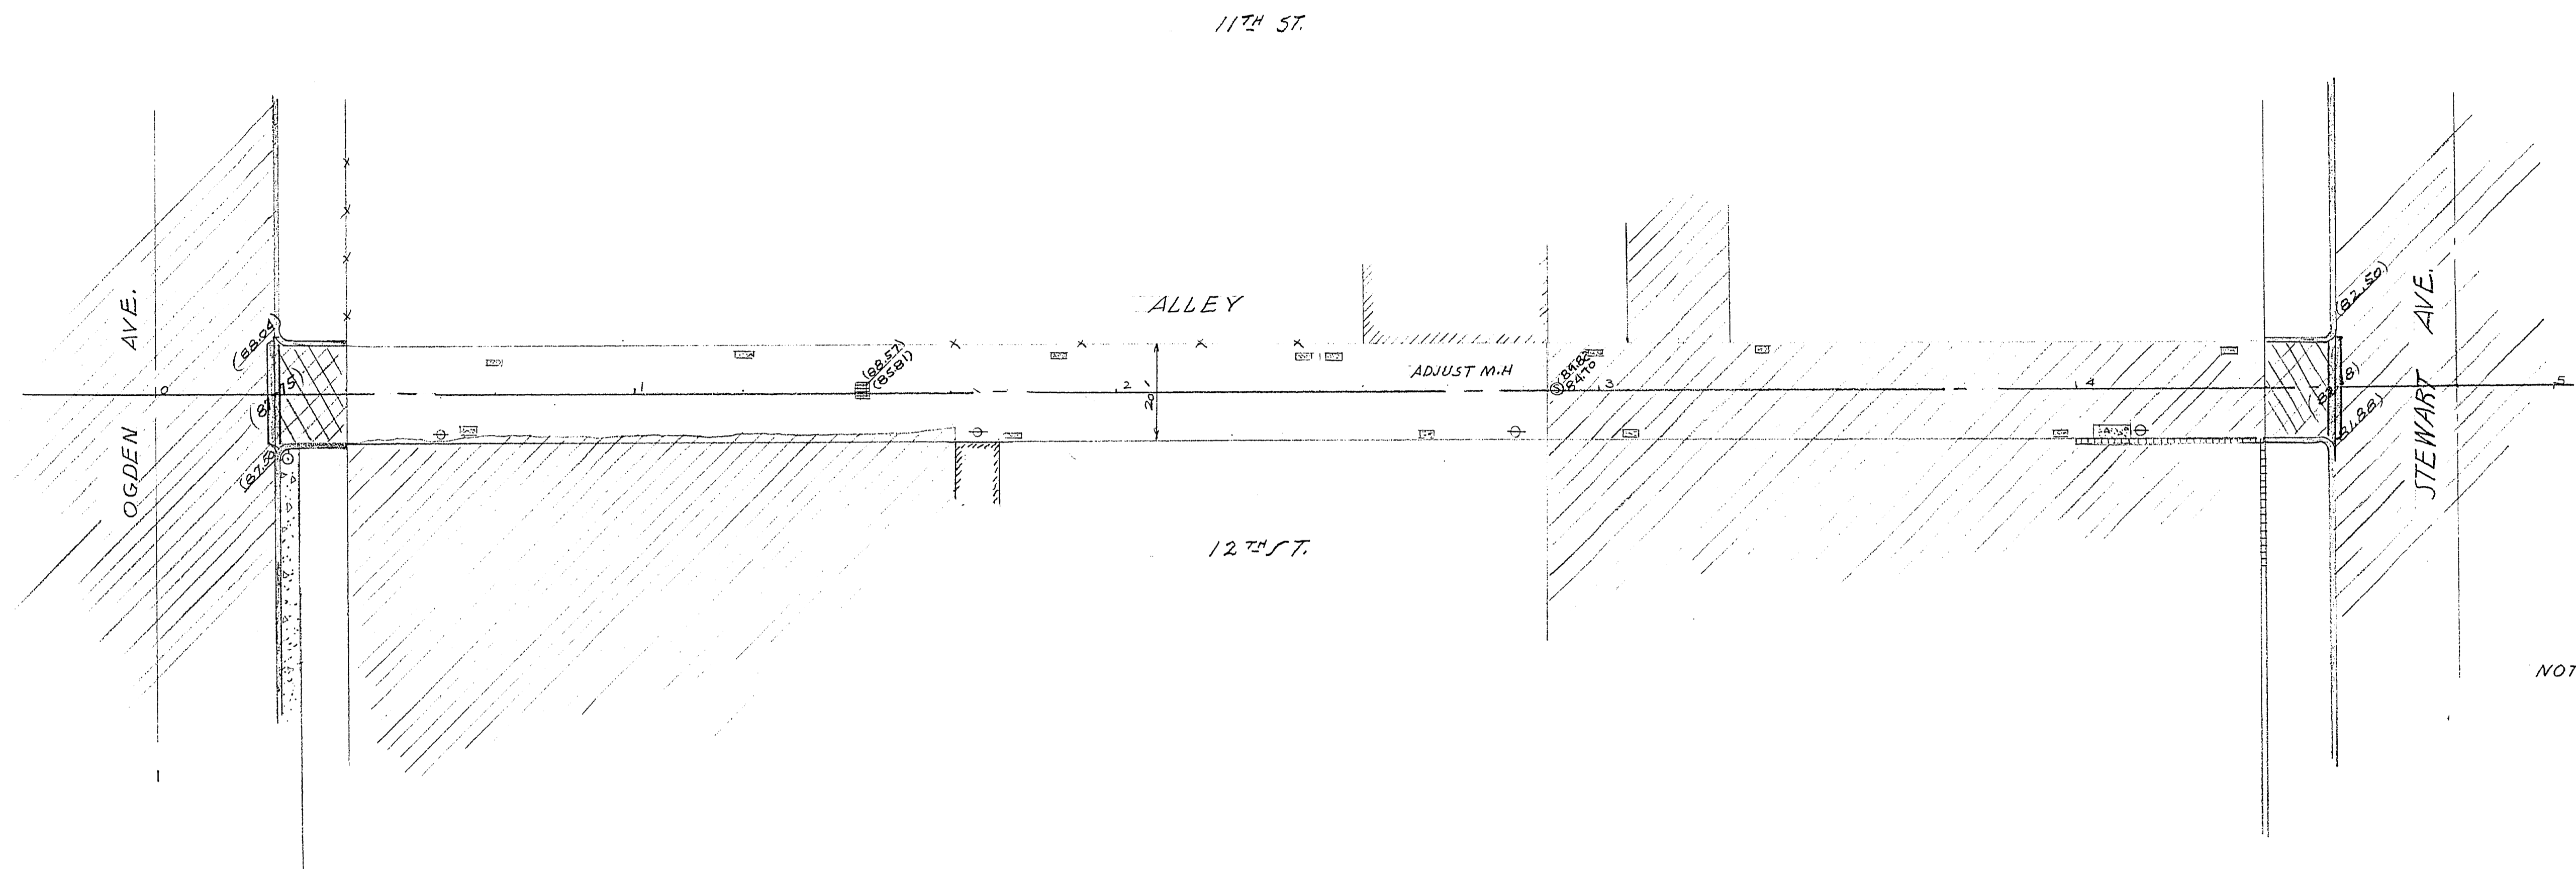


3-59

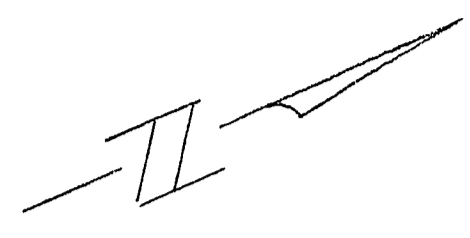

NOTE: ① IN CASE FIELD ENGINEER THINKS EXIST. A.C. SUFFICIENT DESIGN STOPS AT STA. 2+89. TEST HOLES SHOULD BE MADE
 ② IN EITHER CASE BOTH APPROACHS SHOULD BE REMOVED AND REPLACED

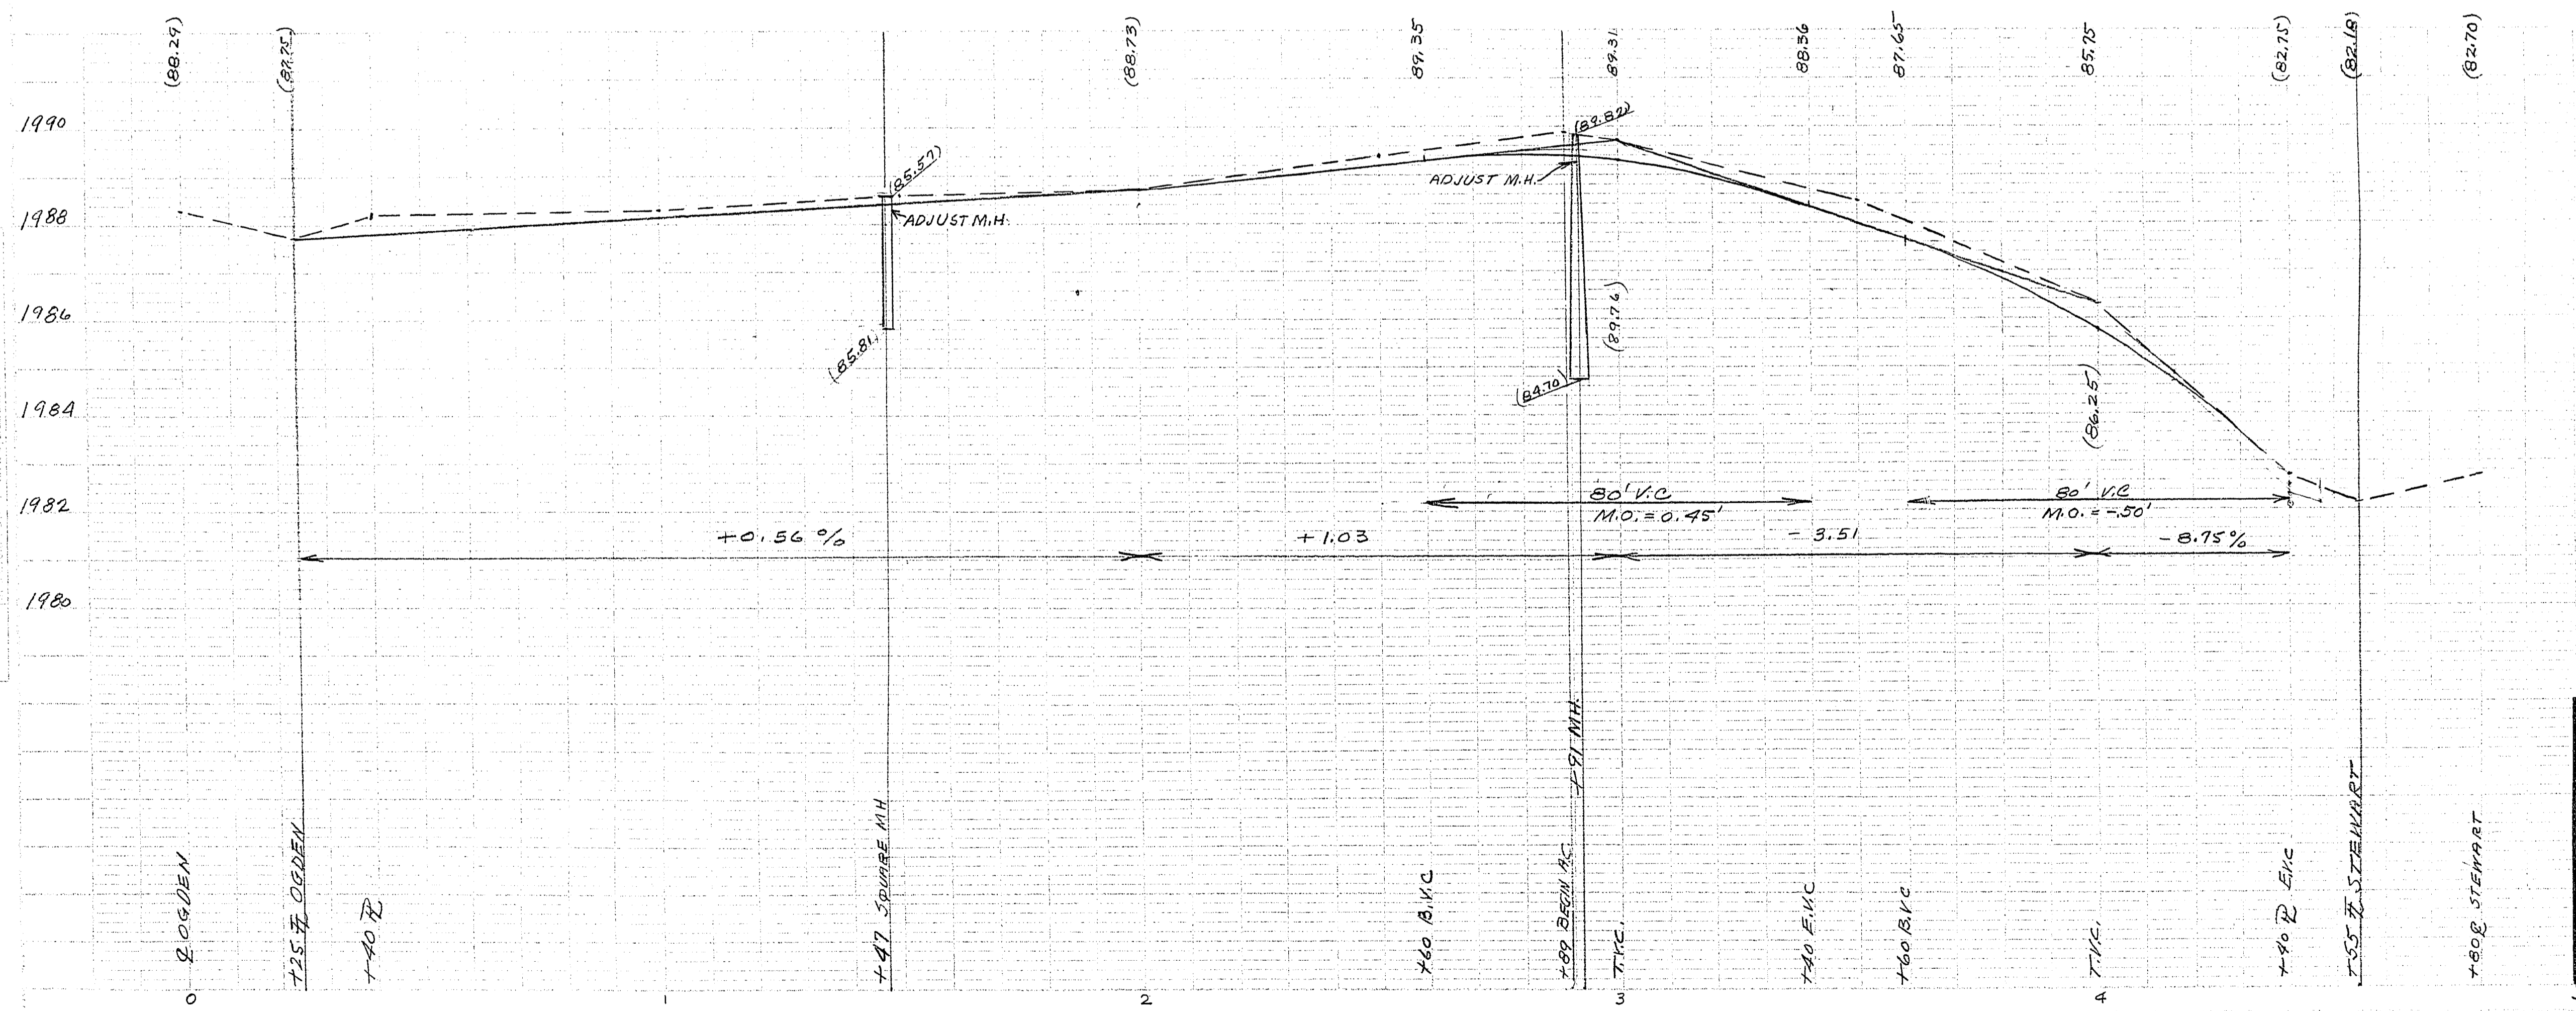

B.M. #141 ELE. 1976.242

CITY OF LAS VEGAS NEVADA ENGINEERING DEPT.			
ALLEY BETWEEN 11TH & 12TH STS. FROM OGDEN TO STEWART			
DES. DODD	DATE 12-27-83	SC. 08 1/2"=20'	SC. 01 1"=52'
DR. DODD	12-27-83	P. B.C. NO. 59-11X	
CKD.		P.L.O. NO.	DRAWING NO. 108V122
APPROVED BY CITY ENGR. <i>R.P. Bauer</i>		1-4-83	