
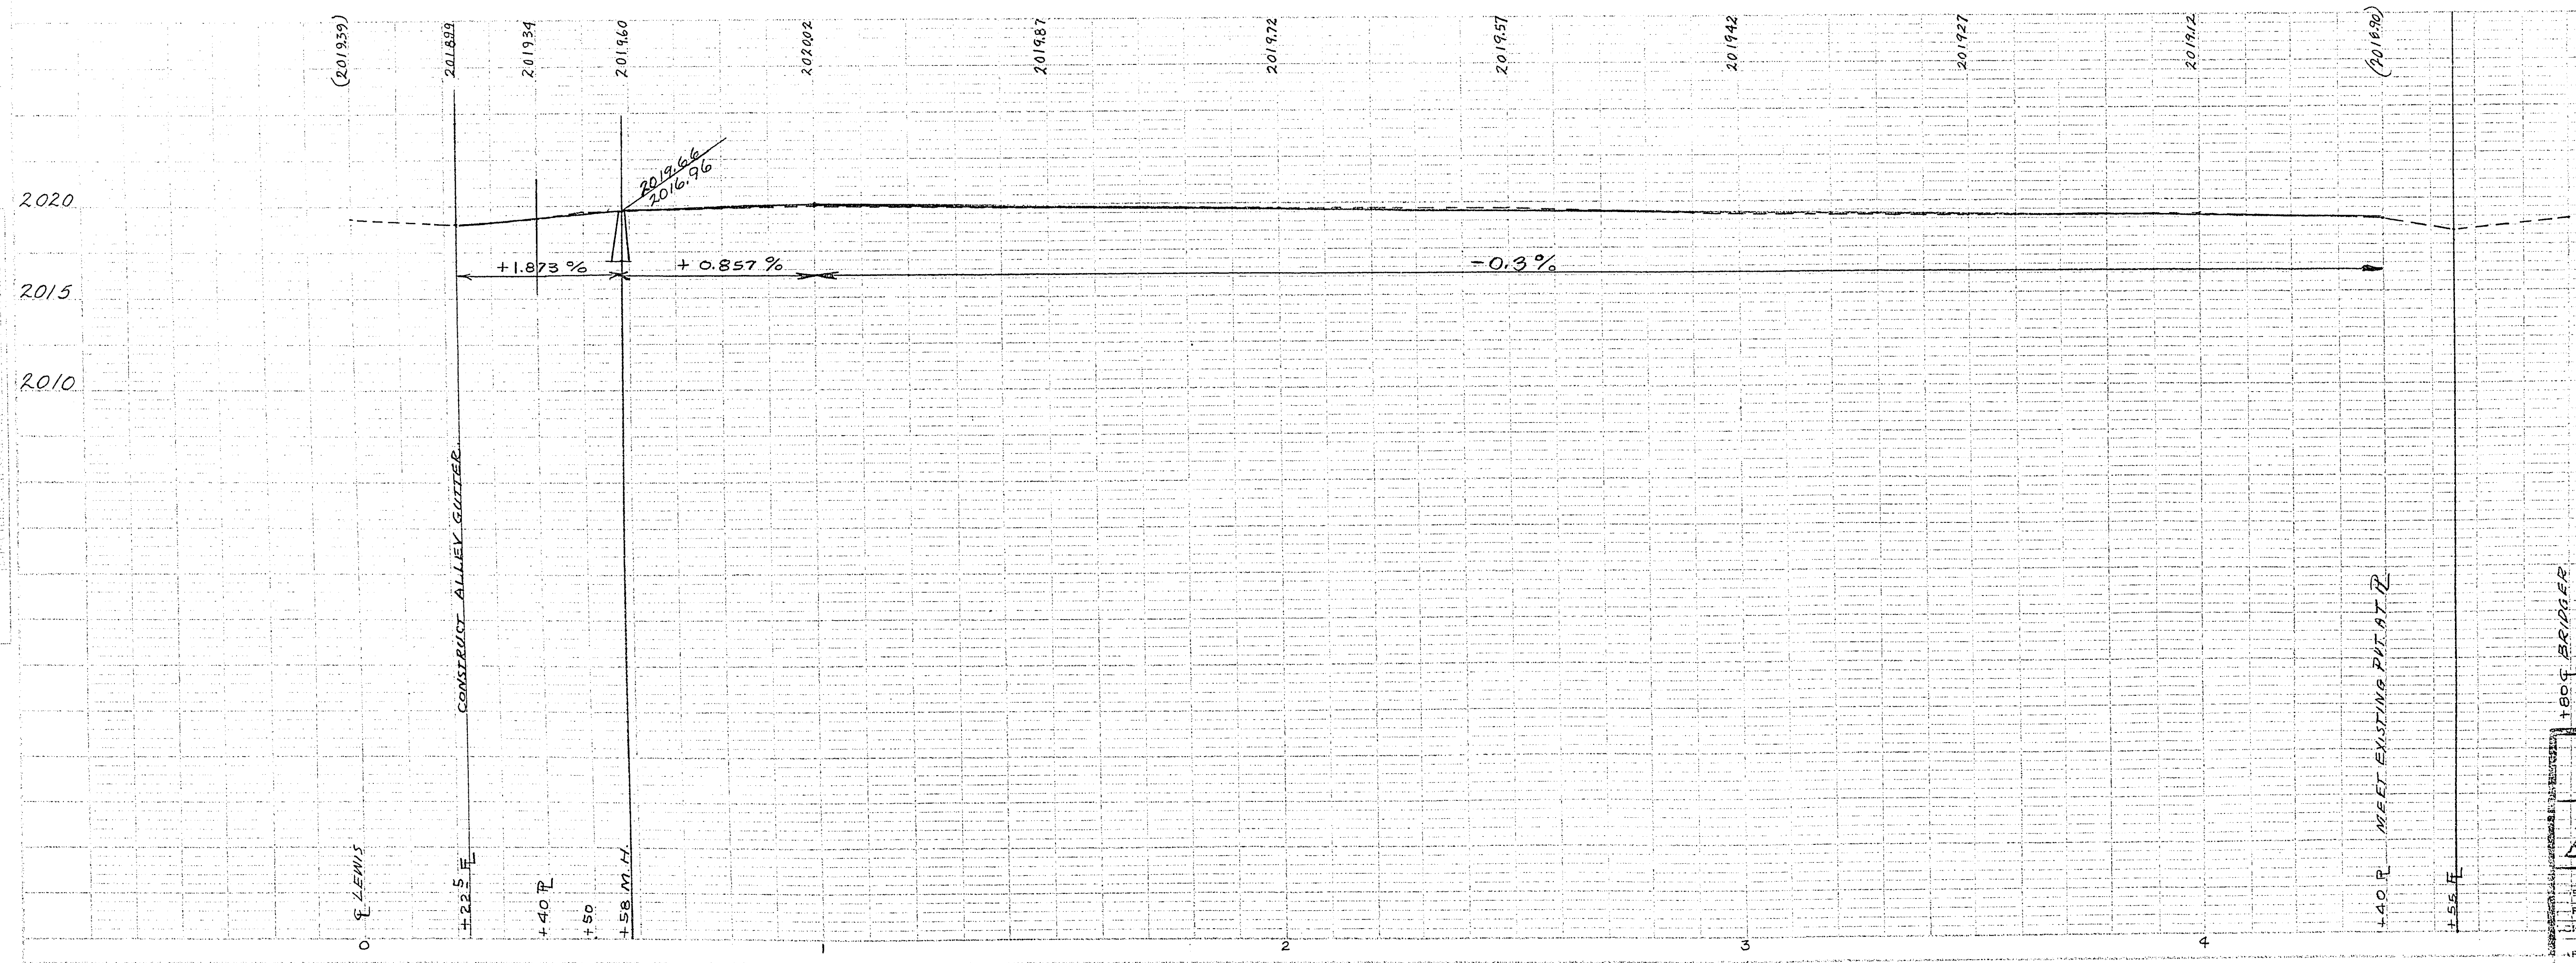


3510

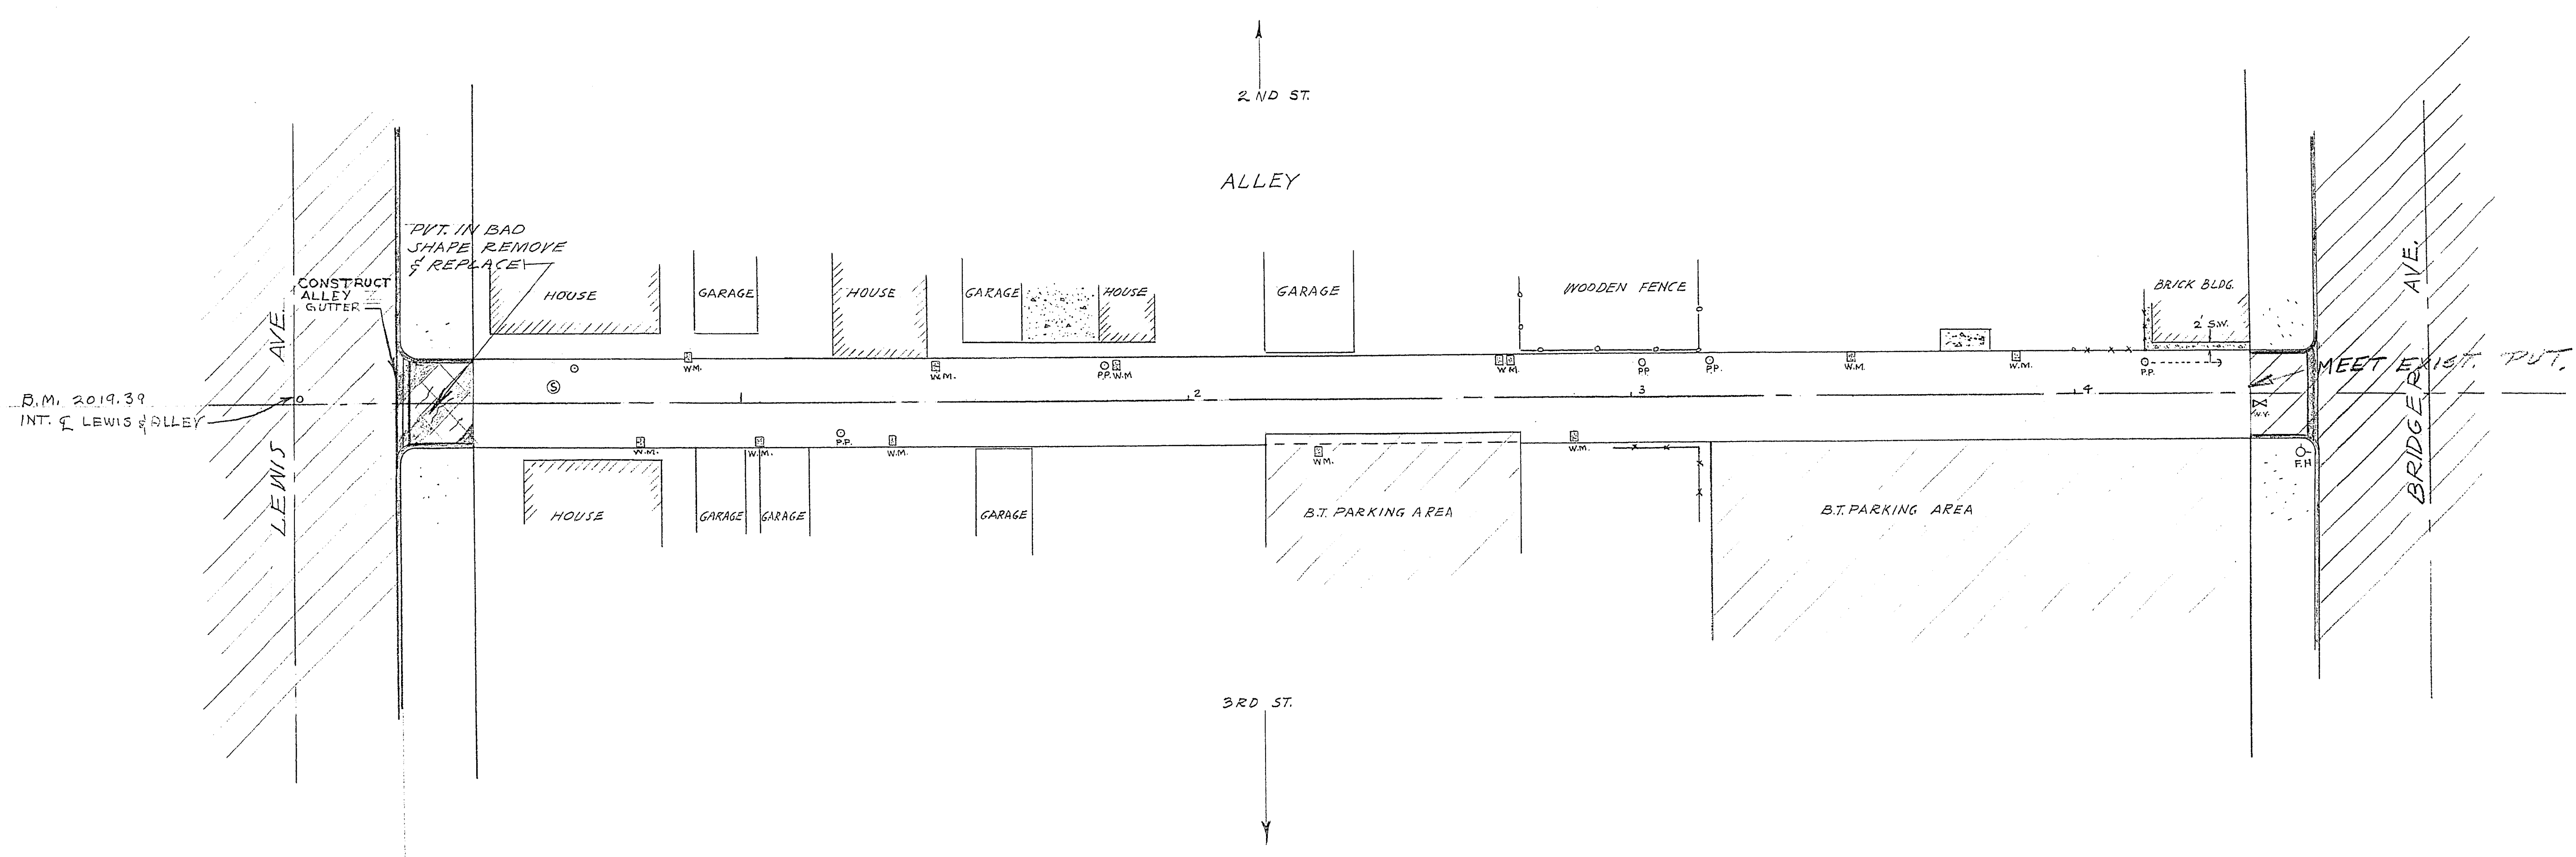

CITY OF LAS VEGAS, NEVADA ENGINEERING DEPT.	
ALLEY FROM LEWIS TO BRIDGER BETWEEN 2ND & 3RD STS.	
DESIGNED BY LEWIS	DATE 7/27/54
DRAWN BY DODD	SCALE 1/2" = 20' HORIZ. 1" = 5' VERT.
CHECKED BY LEWIS	FIELD BOOK NO. 56-7
APPROVED BY ENGR. [Signature]	WORK ORDER NO. 50-83-27
	DRAWING NO. 108-V129