


3517

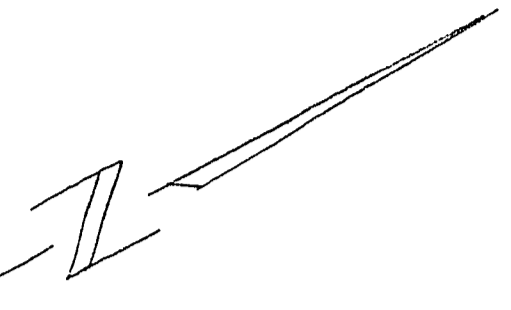

LAS VEGAS BLVD SOUTH

AVE

AVE.



CLARK

LEWIS

SIXTH STREET

8-11-57  
8-15-57  
8-15-57  
PATTERSON  
DODD

8-11-57  
8-15-57  
8-15-57  
PATTERSON  
DODD

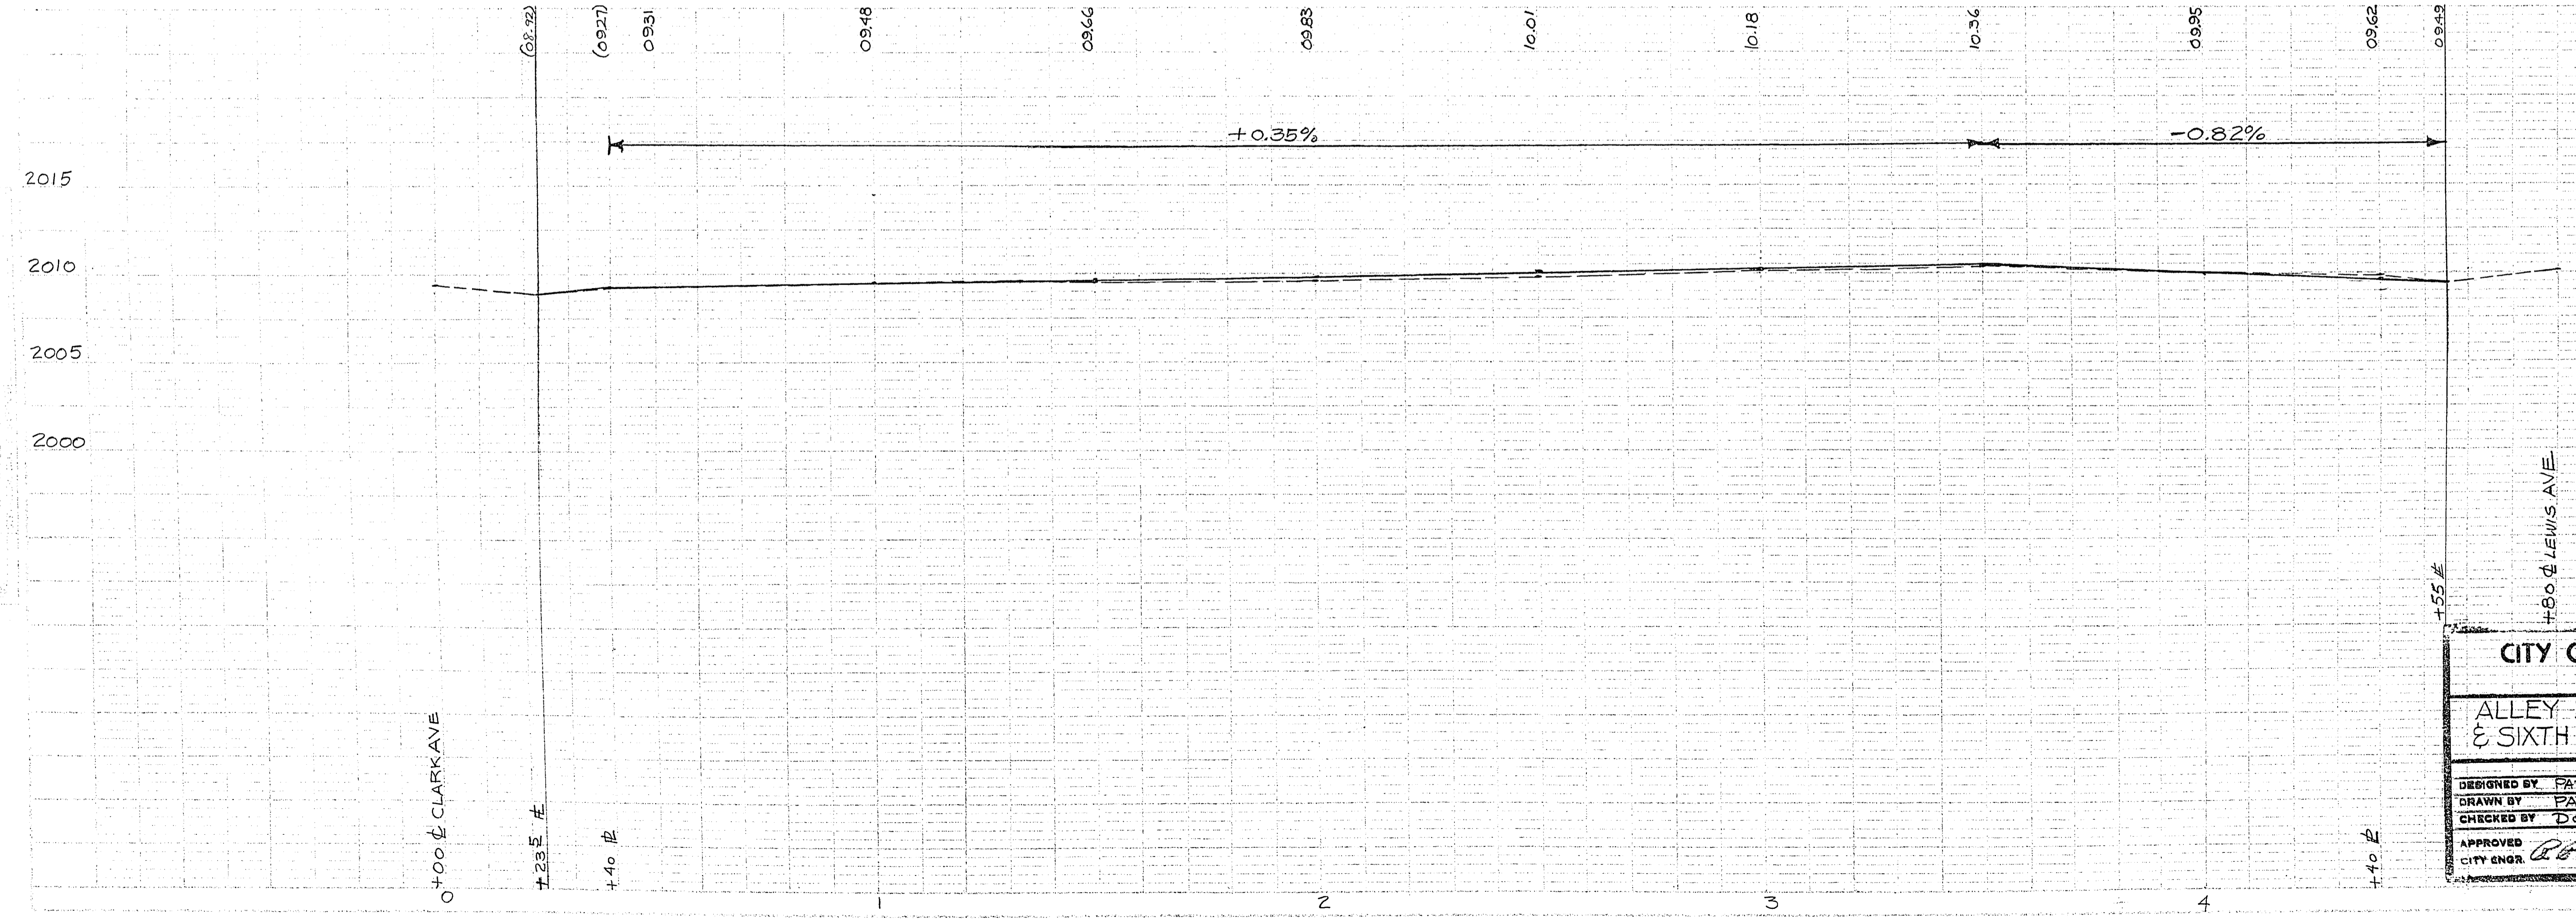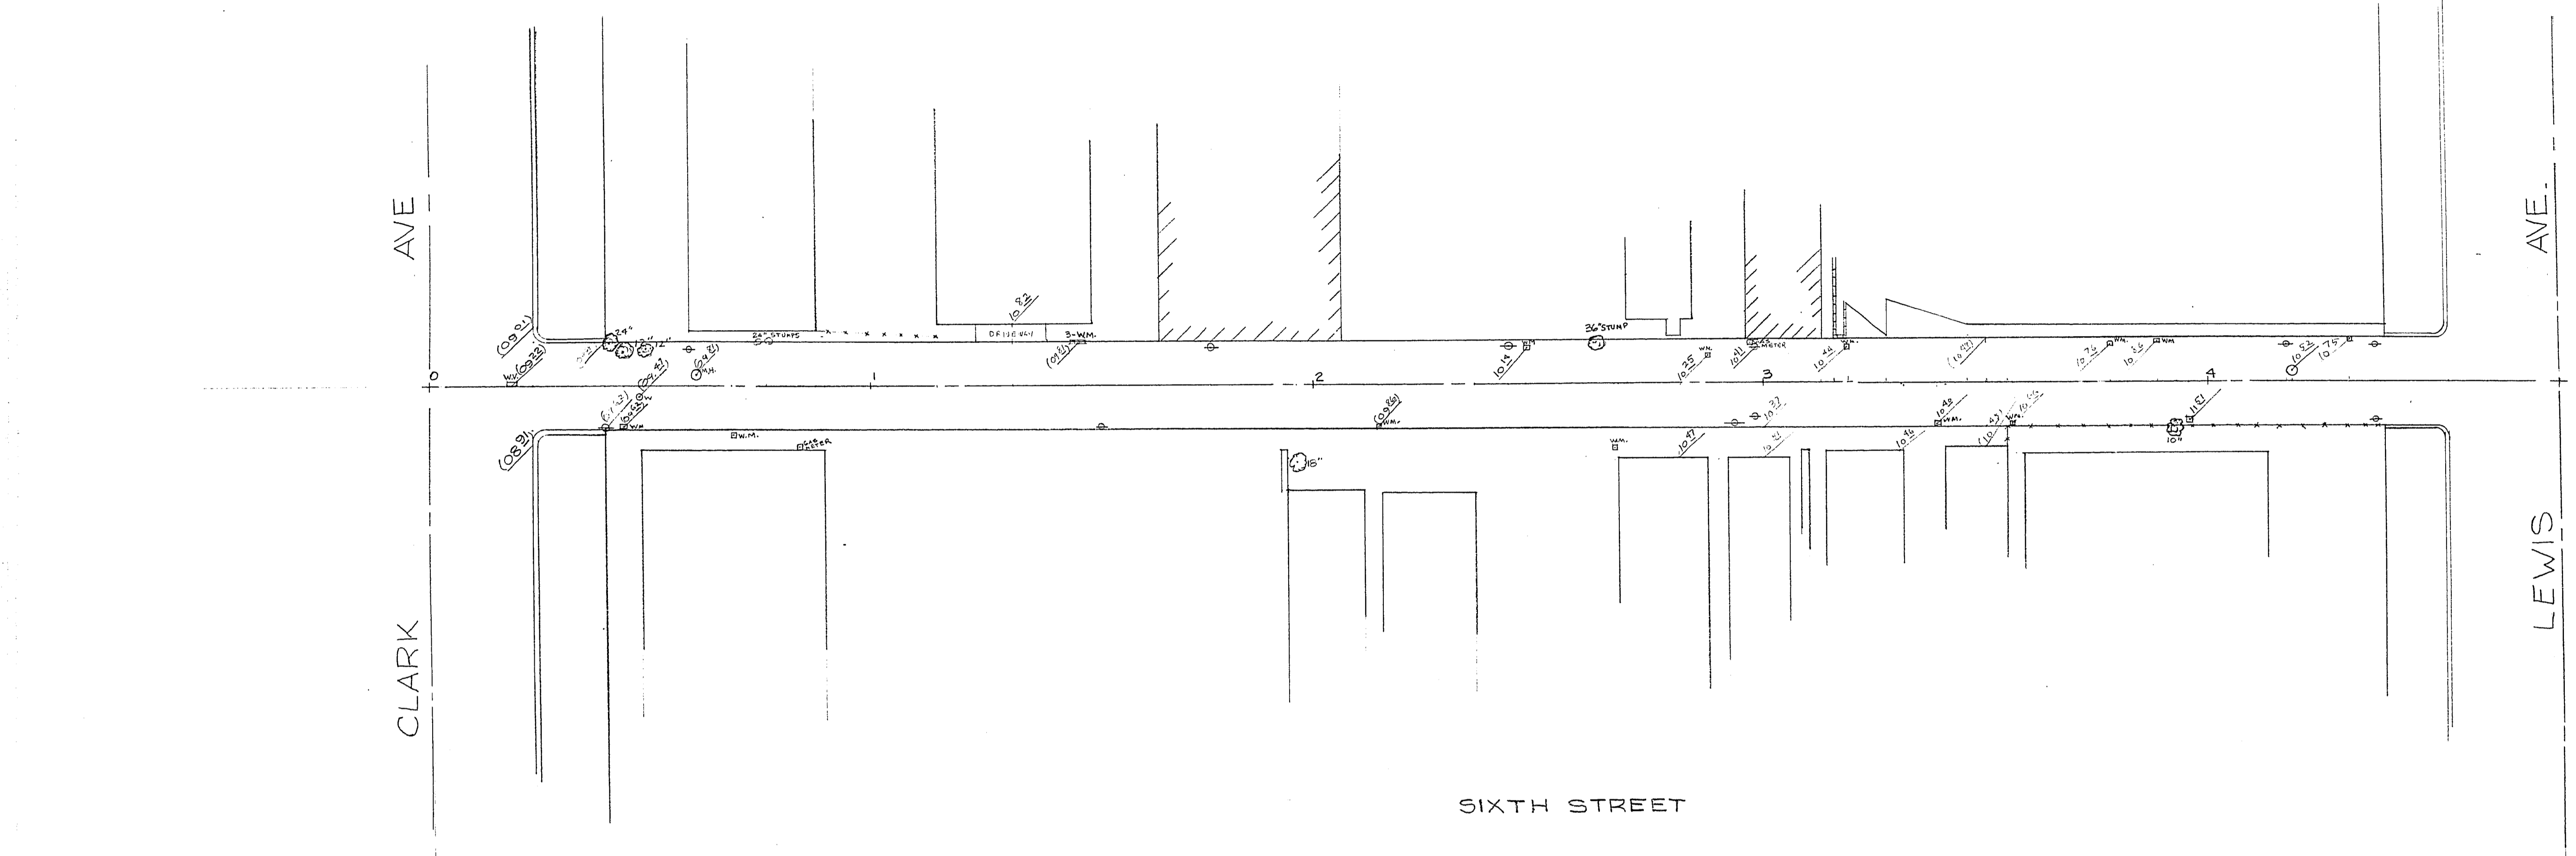

CITY OF LAS VEGAS, NEVADA		
ENGINEERING DEPT.		
ALLEY BETWEEN LAS VEGAS BLVD. & SIXTH ST. - CLARK AVE TO LEWIS AVE		
DESIGNED BY	DATE	SCALE 1" = 20' (108' 155' VERT)
DRAWN BY	8-13-57	FIELD BOOK NO. 53-4X
CHECKED BY	8-15-57	WORK ORDER NO. W-12-
APPROVED	8-15-57	DRAWING NO.
CITY ENGR. <i>R. P. Hume</i>		108-V130