
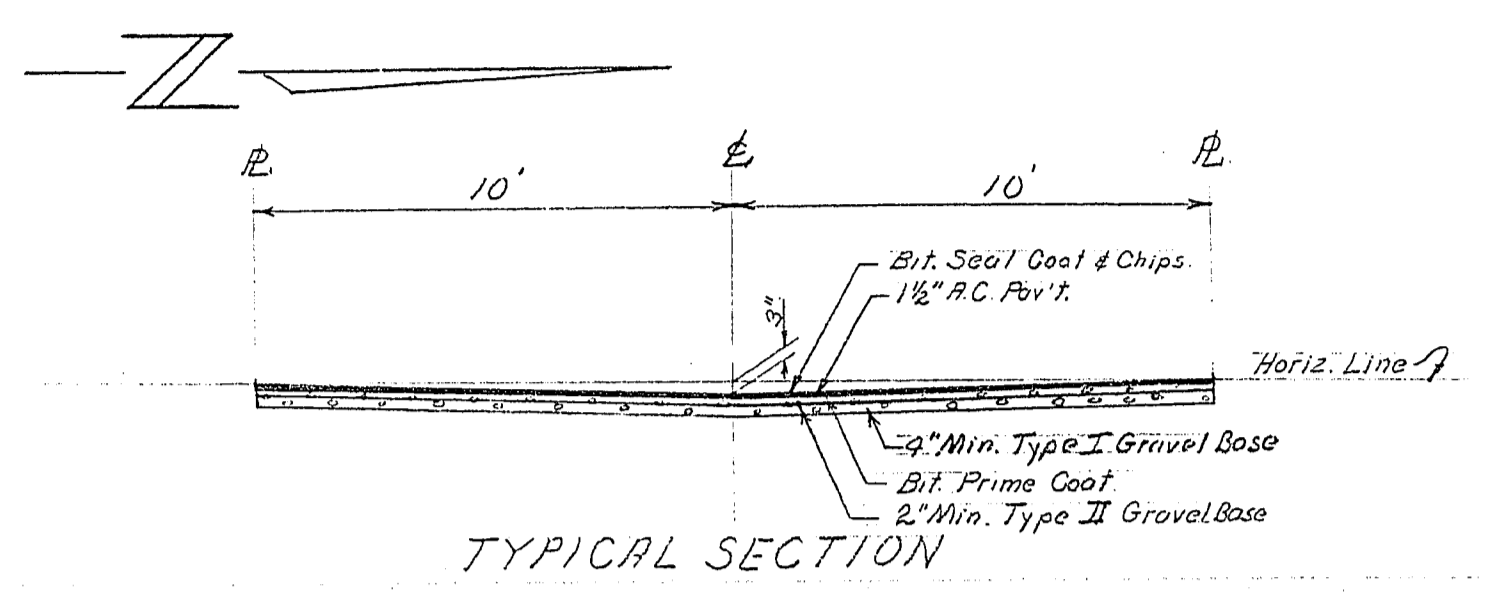


3-5-19

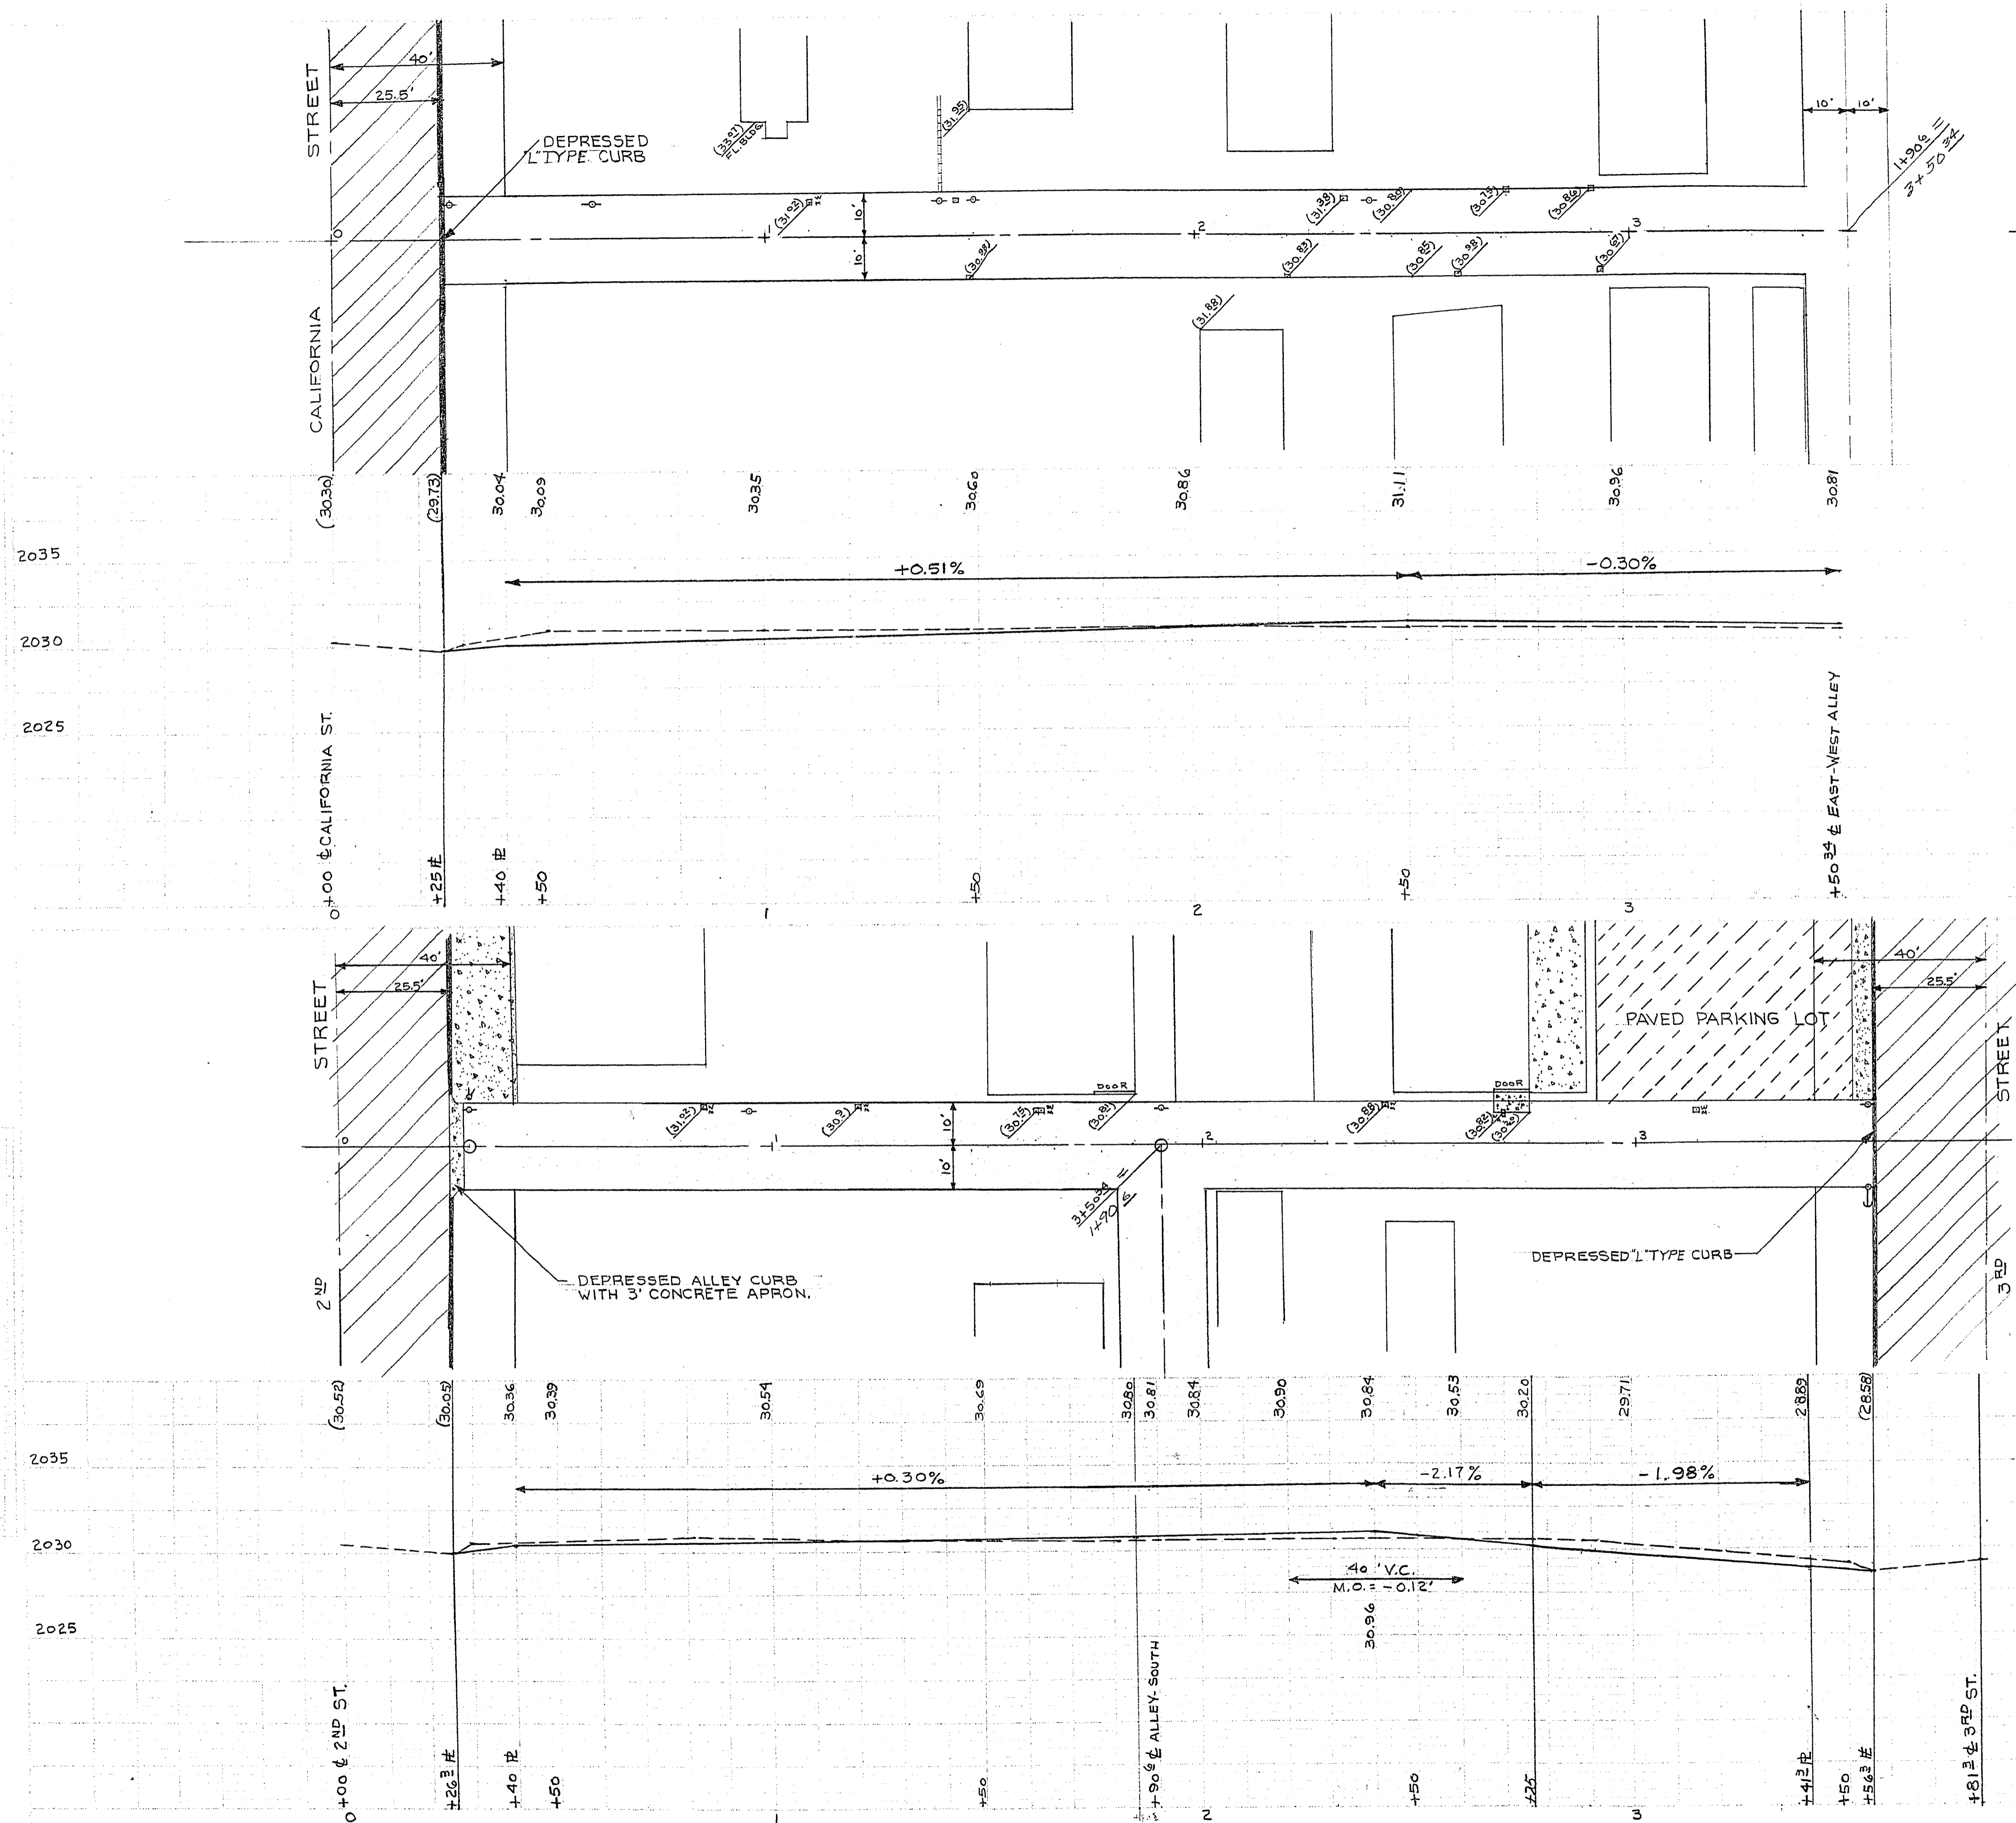

CITY OF LAS VEGAS, NEVADA ENGINEERING DEPT.			
ALLEY BETWEEN CHARLESTON & CALIFORNIA; 2 ND TO 3 RD E 'T' TO CALIFORNIA			
DESIGNED BY	PATTERSON	DATE	10-8-51
DRAWN BY	PATTERSON	SCALE	1" = 20' HOR; 1" = 5' VER
CHECKED BY	JARBERT	FIELD BOOK NO.	59-BK
APPROVED	<i>J. Jarbert</i>	WORK ORDER NO.	
CITY ENGR.		DRAWING NO.	108-V 132