

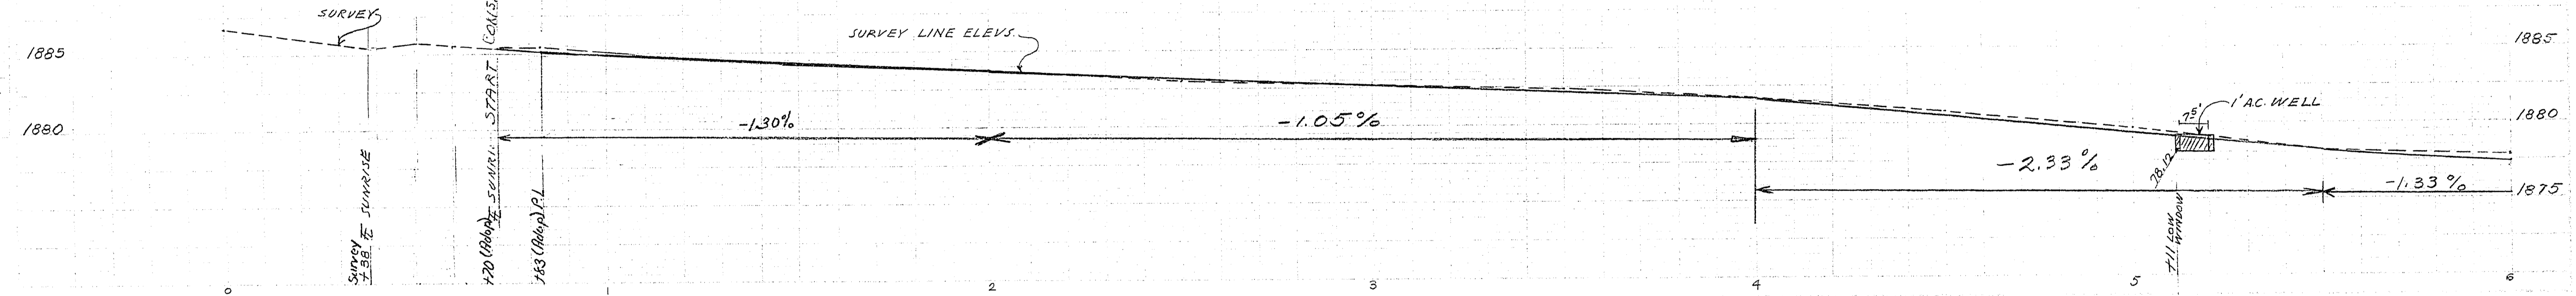
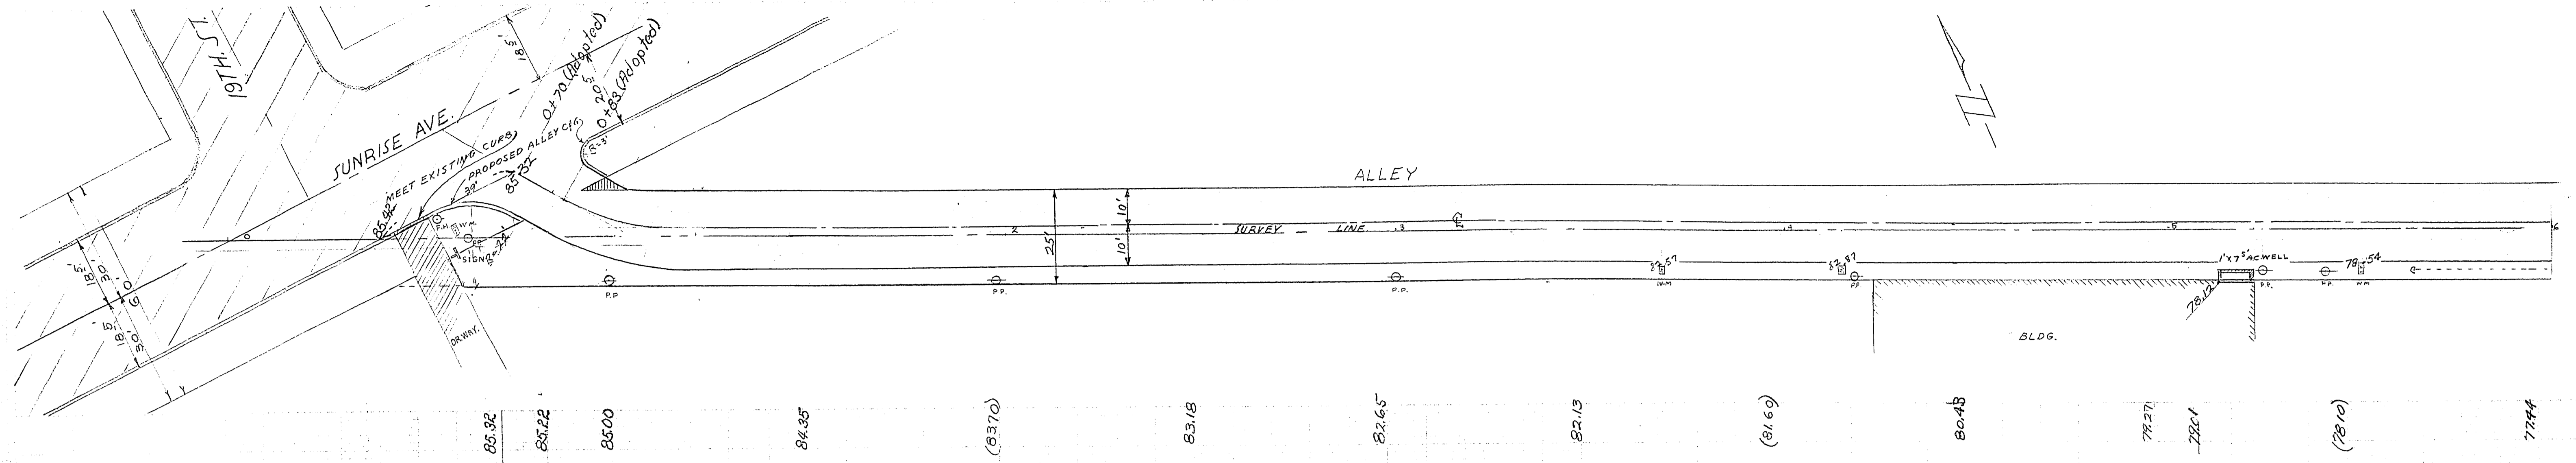


3-5-33

HARRIS SMITH 2-14-60
DODD

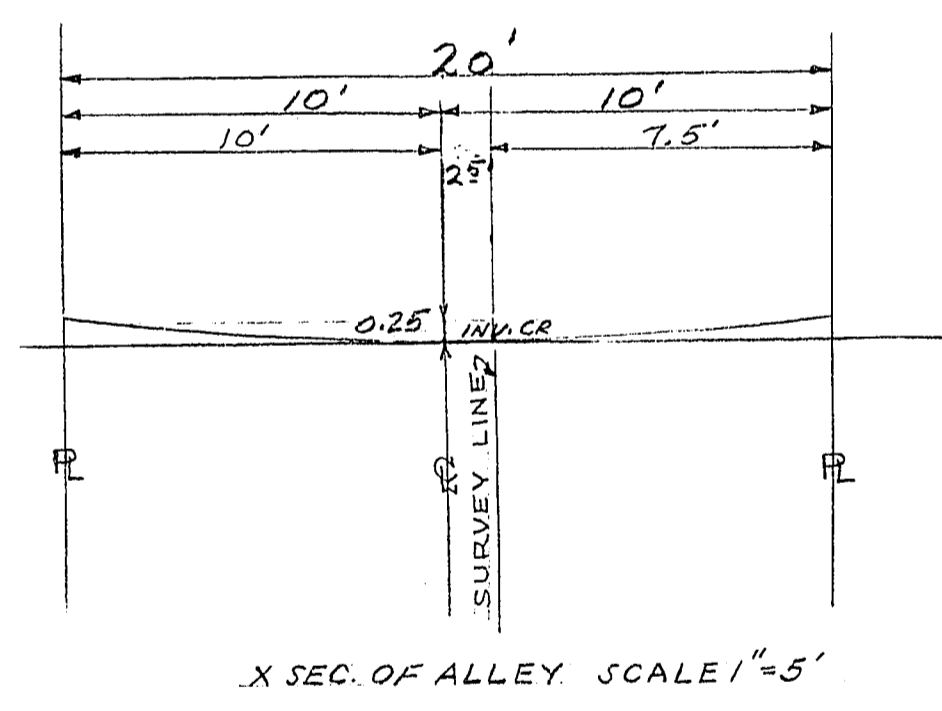

HARRIS SMITH 2-14-60
DODD

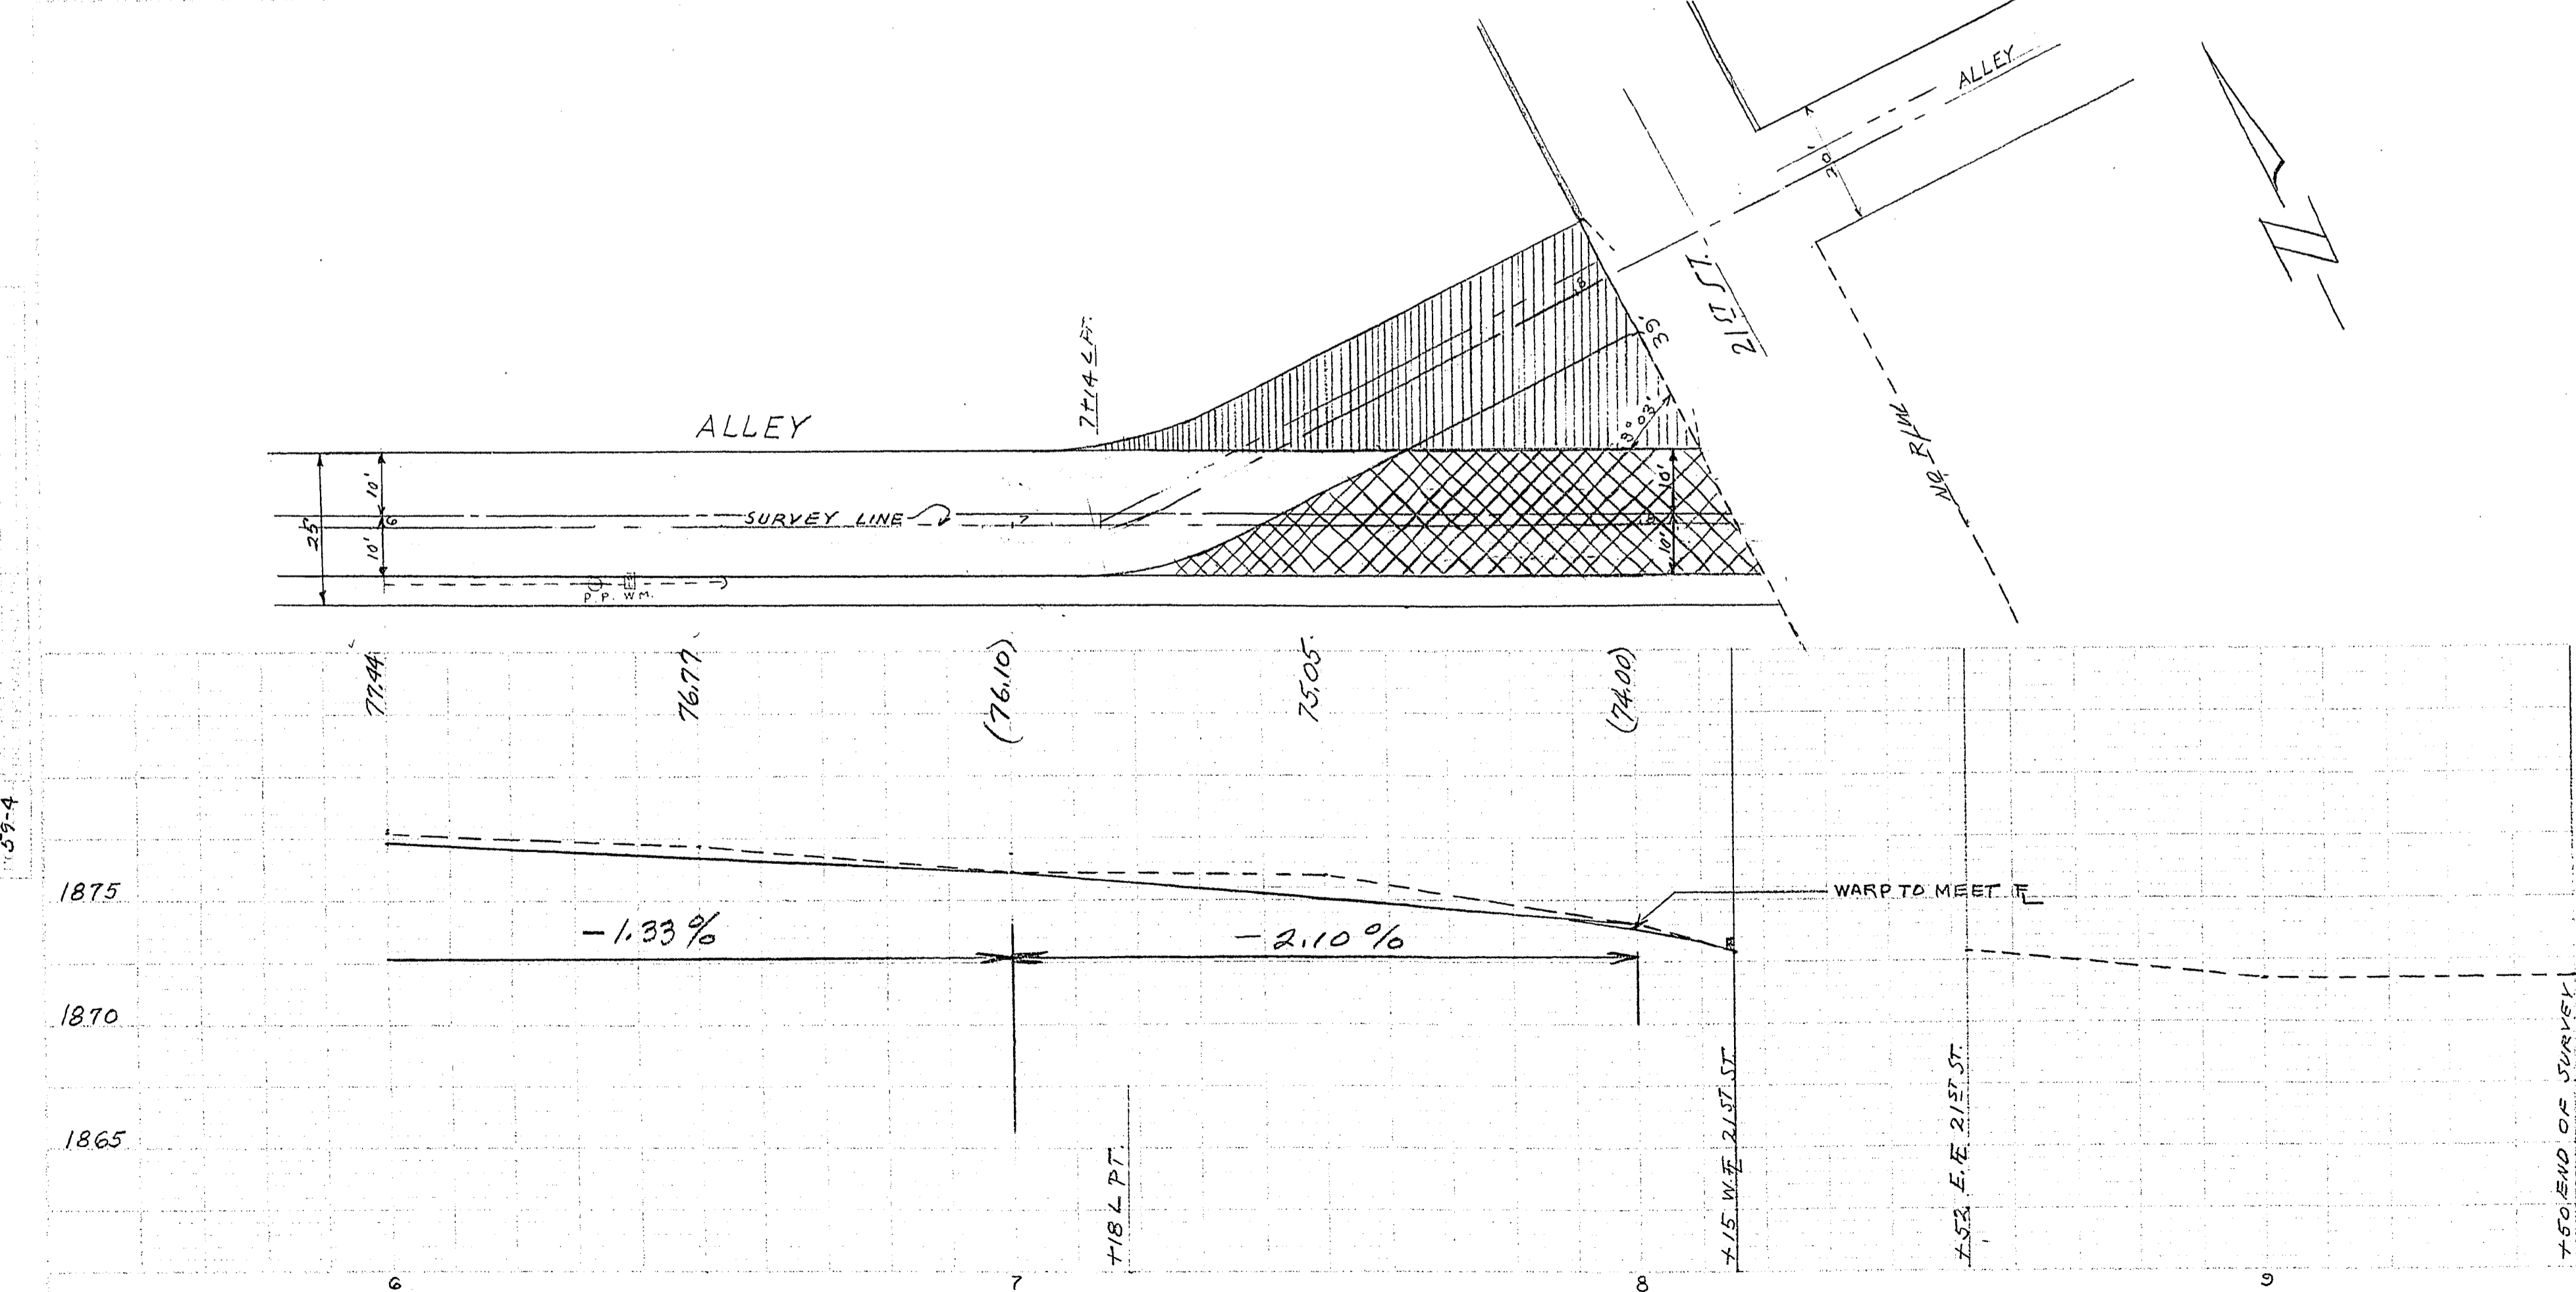

LEGEND:

- XXXXXX TO BE VACATED
- ▭ PART OF ALLEY TO BE PAVED
- ▨ TO BE DEDICATED FOR 5' WIDTH OF ALLEY VACATED.

CITY OF LAS VEGAS, NEVADA ENGINEERING DEPT.			
ALLEY BETWEEN SUNRISE & 21 ST ST.-NORTH OF FREMONT			
DESIGNED BY DODD	DATE 2-16-60	SCALE 1"=20' HORIZ. 1"=5' VERT.	FIELD BOOK NO. 576-3-4
DRAWN BY DODD	2-15-60	WORK ORDER NO. W-12	
CHECKED BY W.L.V.		DRAWING NO.	
APPROVED CITY ENGR. [Signature]			108-V-135