



3-5-84

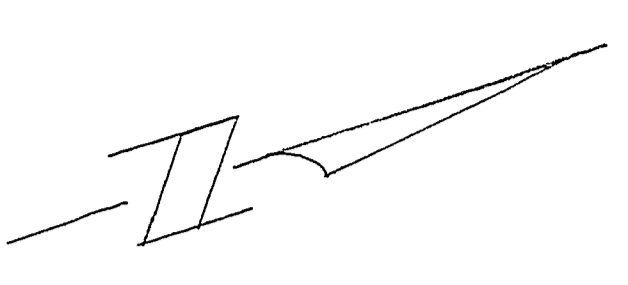


HARRIS
DODD
2-25-60
2-27-60
2-28-60

57-64

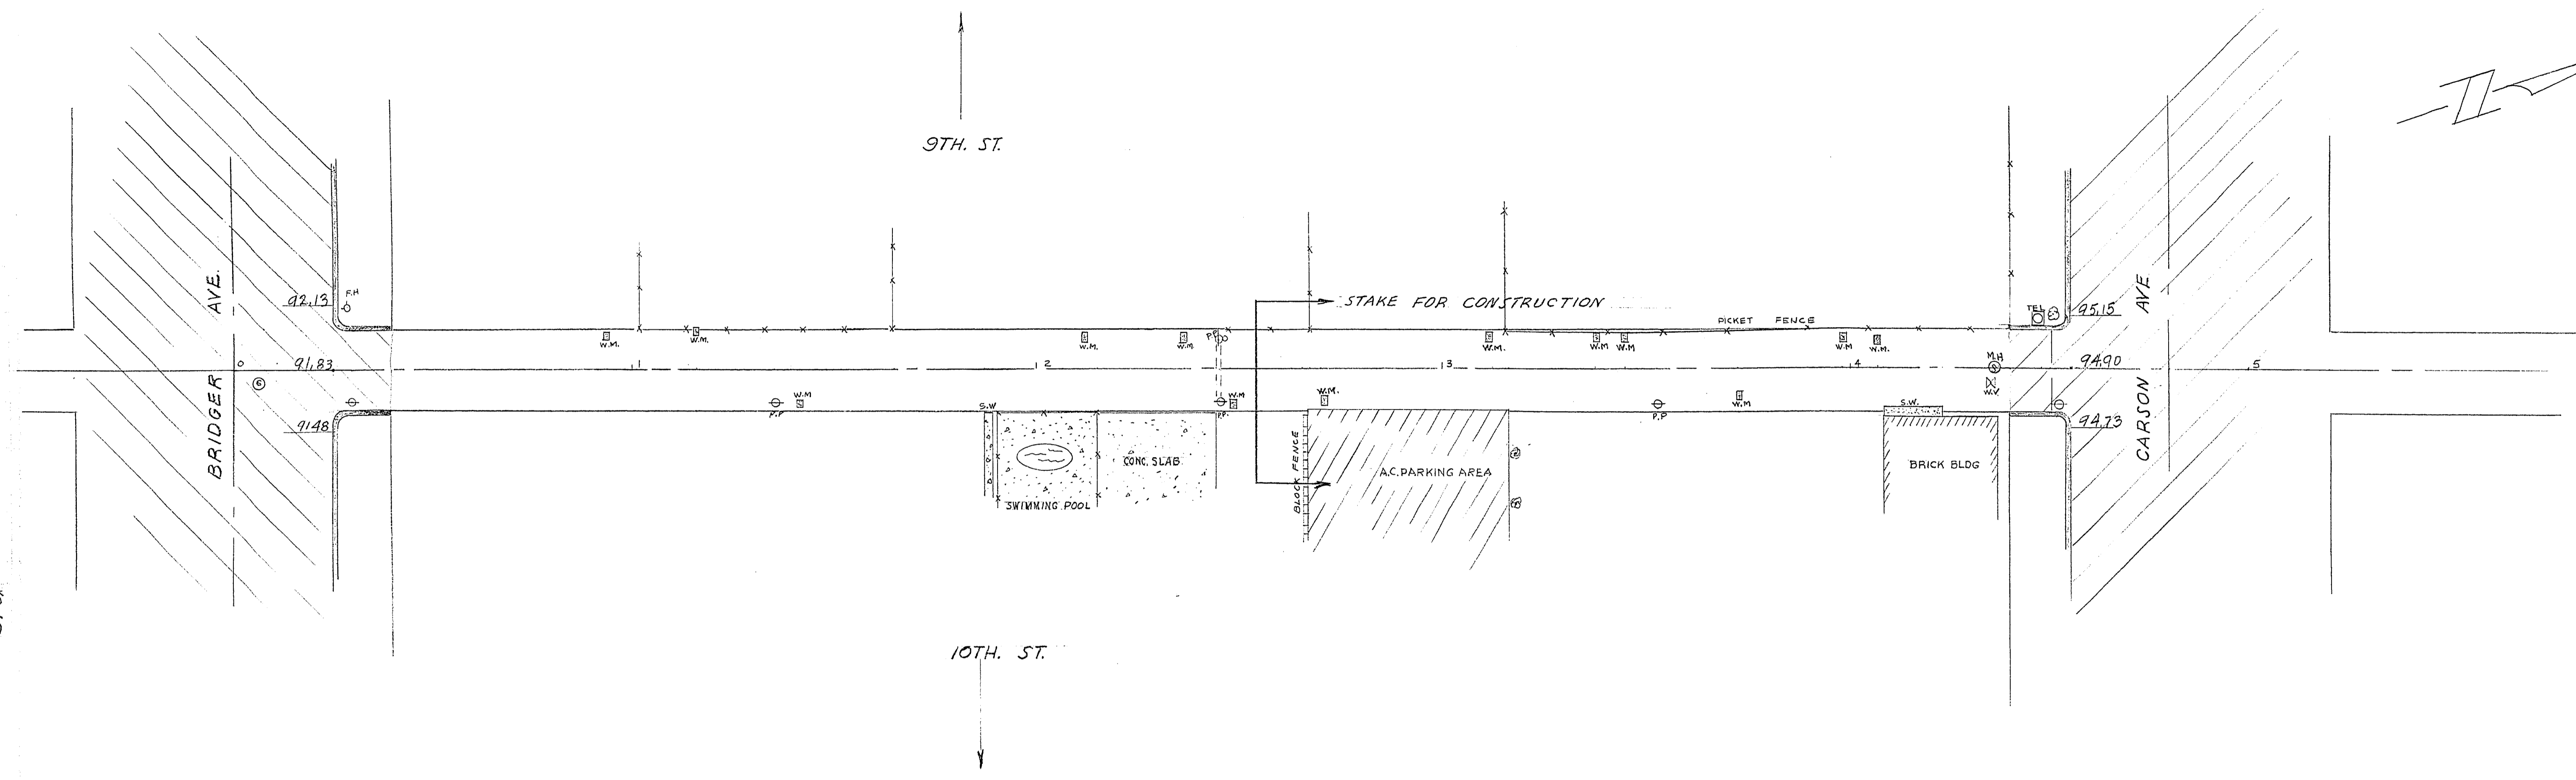

HARRIS
DODD
RANFAN
2-25-60
2-27-60
2-28-60

57-64

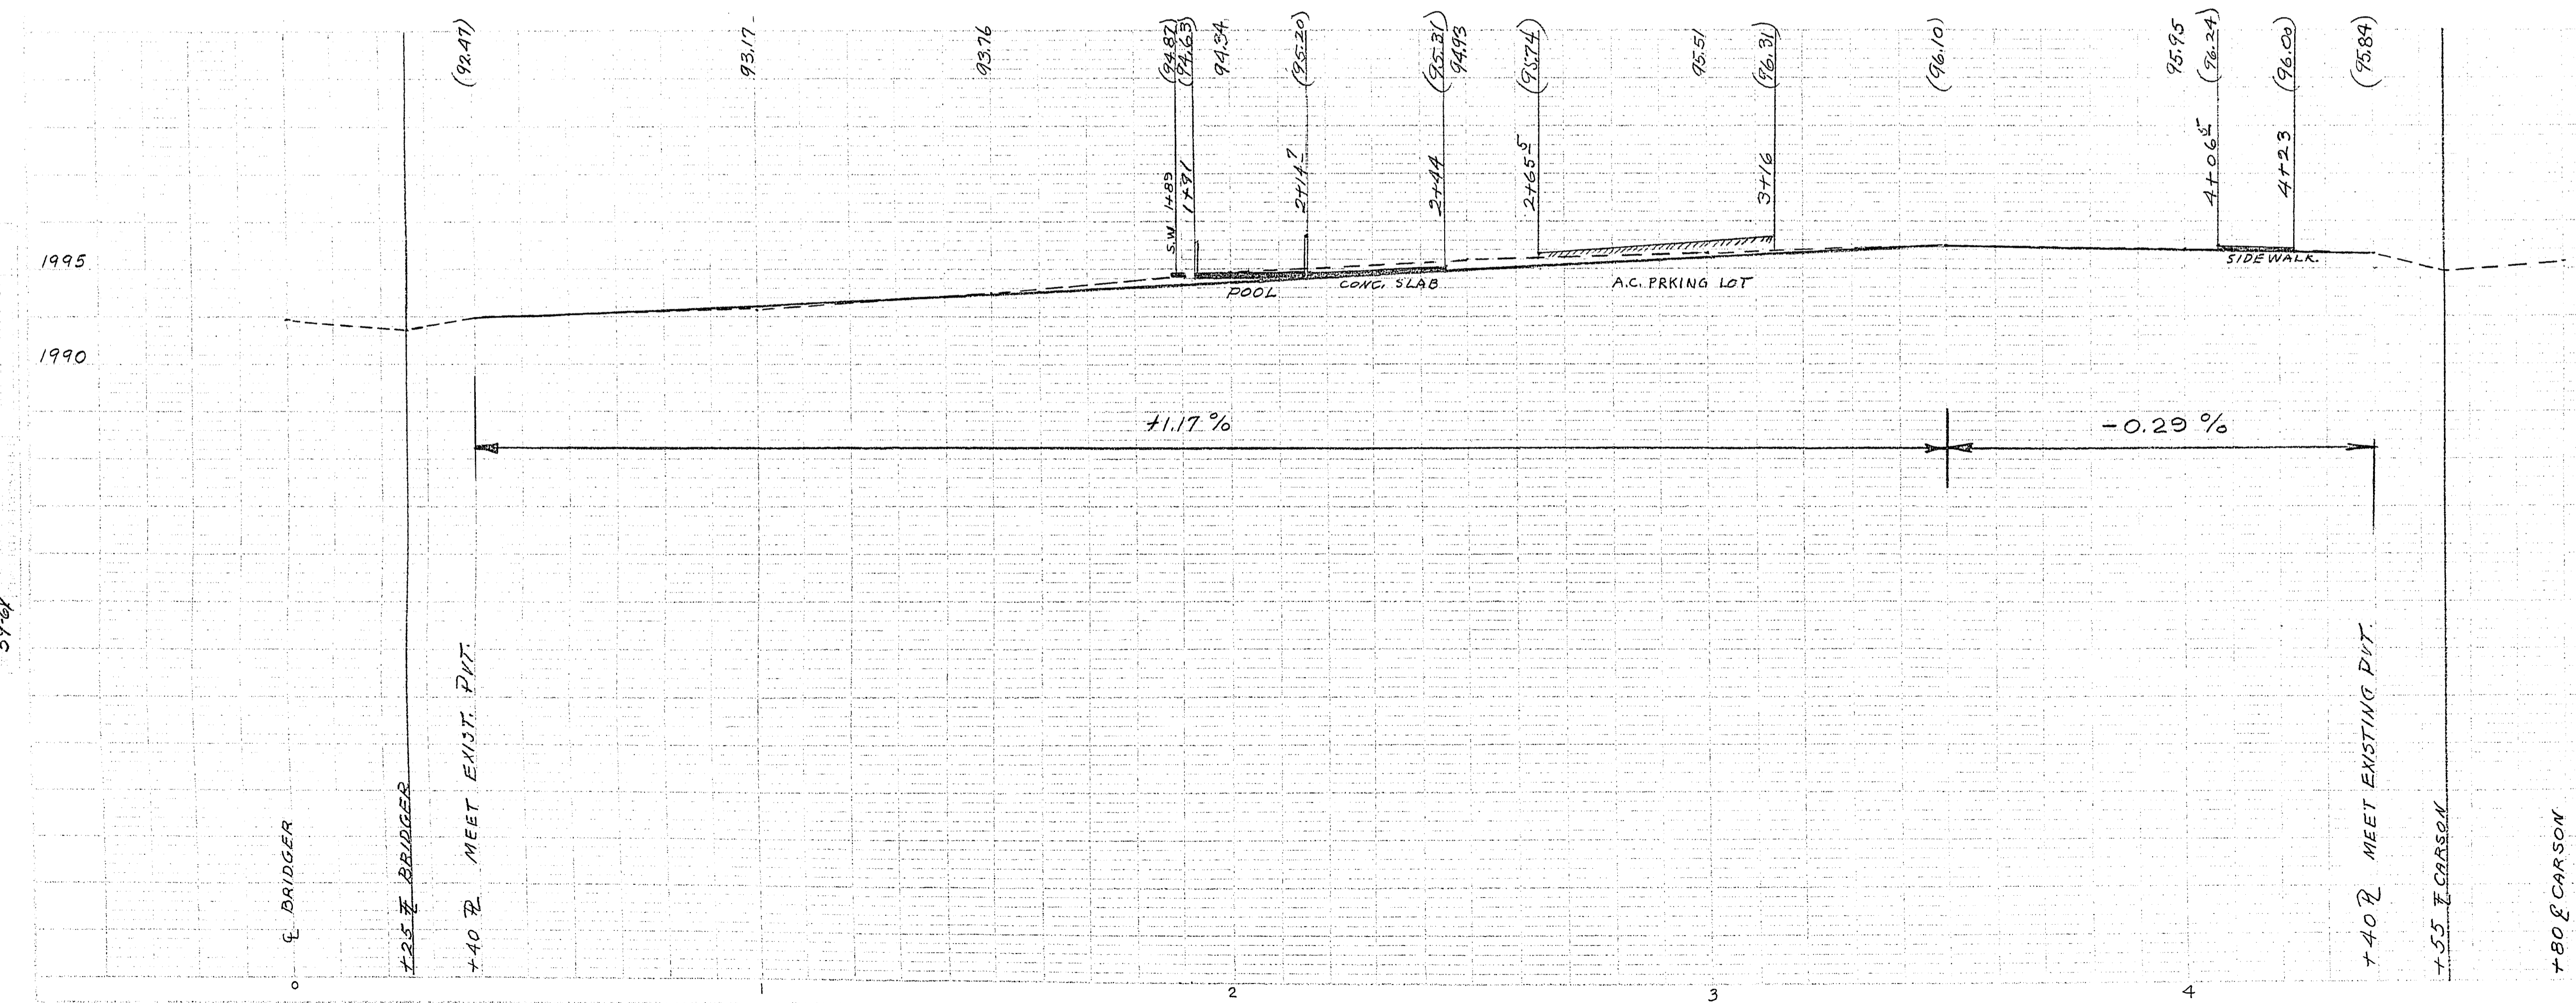

5

CITY OF LAS VEGAS, NEVADA
ENGINEERING DEPT.

ALLEY BETWEEN 9TH & 10TH FROM BRIDGER TO CARSON

DESIGNED BY	DODD	DATE	3-1-60	SCALE	1" = 20'H. 1-5-64
DRAWN BY	DODD	FIELD BOOK NO.	57-64	WORK ORDER NO.	W.12
CHECKED BY	W.L.J.	3-7-60	DRAWING NO.		
APPROVED	<i>Blullery</i>	3/6/60	108-V136		
CITY ENGR.					

108-V136