


CHARLESTON RAINBOW UNIT NO. 18B

7-12-13



1" = 40'

UNDEVELOPED

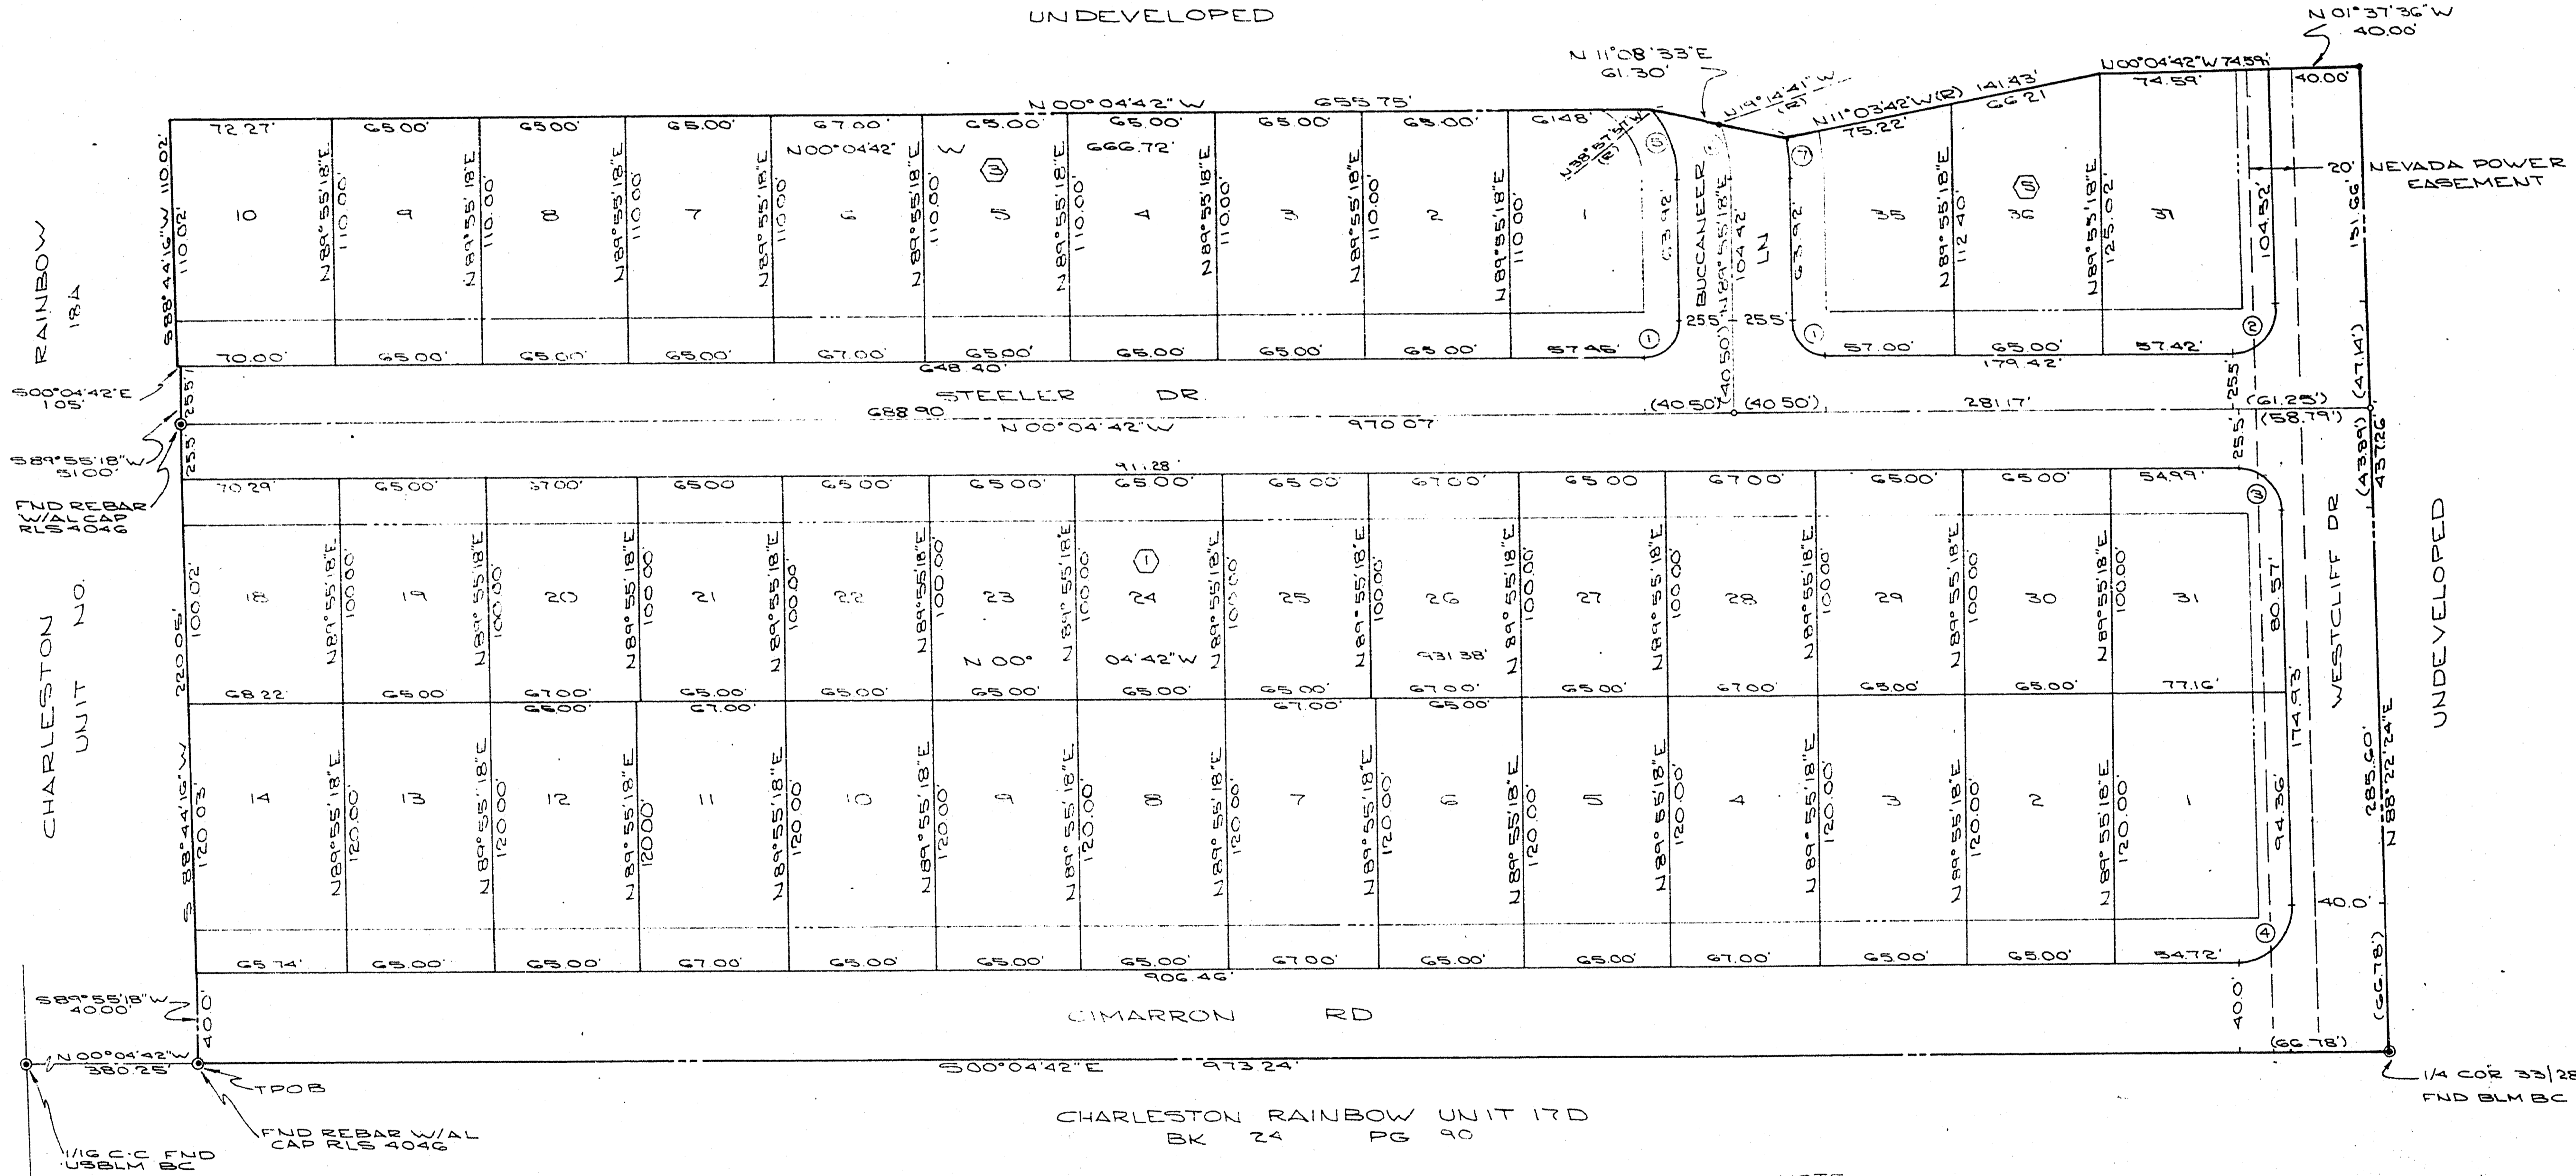

RAINBOW 18A

CHARLESTON UNIT NO.

TPOB

- LEGEND
- 12 LOT NUMBER
  - (2) BLOCK NUMBER
  - (1) CURVE NUMBER
  - (M) FND MONUMENT AS INDICATED
  - SET BRASS CAP IN CONC MON RLS 4046
  - SET REBAR W/AL CAP RLS 4046
  - BUILDING SETBACK LINES 20' FRONT 15' SIDE

NO	Δ	R	L	T
1	90°00'00"	1500	23.56'	15.00'
2	91°32'54"	20.00	31.96'	20.55'
3	88°27'06"	20.00	30.88'	19.47'
4	91°32'54"	25.00	39.95'	25.69'
5	88°53'15"	49.50	33.00'	17.47'
6	19°09'39"	75.00	25.00'	12.86'
7	10°59'00"	100.00	19.27'	9.86'

NOTE

EX NEVADA POWER EASEMENT DOC NO. 78809 REC 2/27/56, BEING THE SOUTH 20' OF THE NORTH 50' OF SEC 33.

VEHICULAR ACCESS TO WESTCLIFF DR. FROM ADJUTING LOTS IS PROHIBITED.

JUN 20