


CHARLESTON RAINBOW UNIT NO 17B


BEING A PORTION OF THE NE 1/4 OF SEC. 33, T.20S., R.60E., M.D.M.,
CLARK COUNTY, NEVADA.

1013084

7-12-21

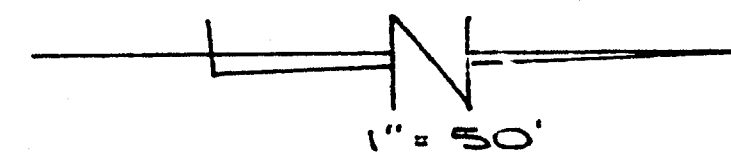

N 1/4 COR. SEC 33
FND. BLM B/C

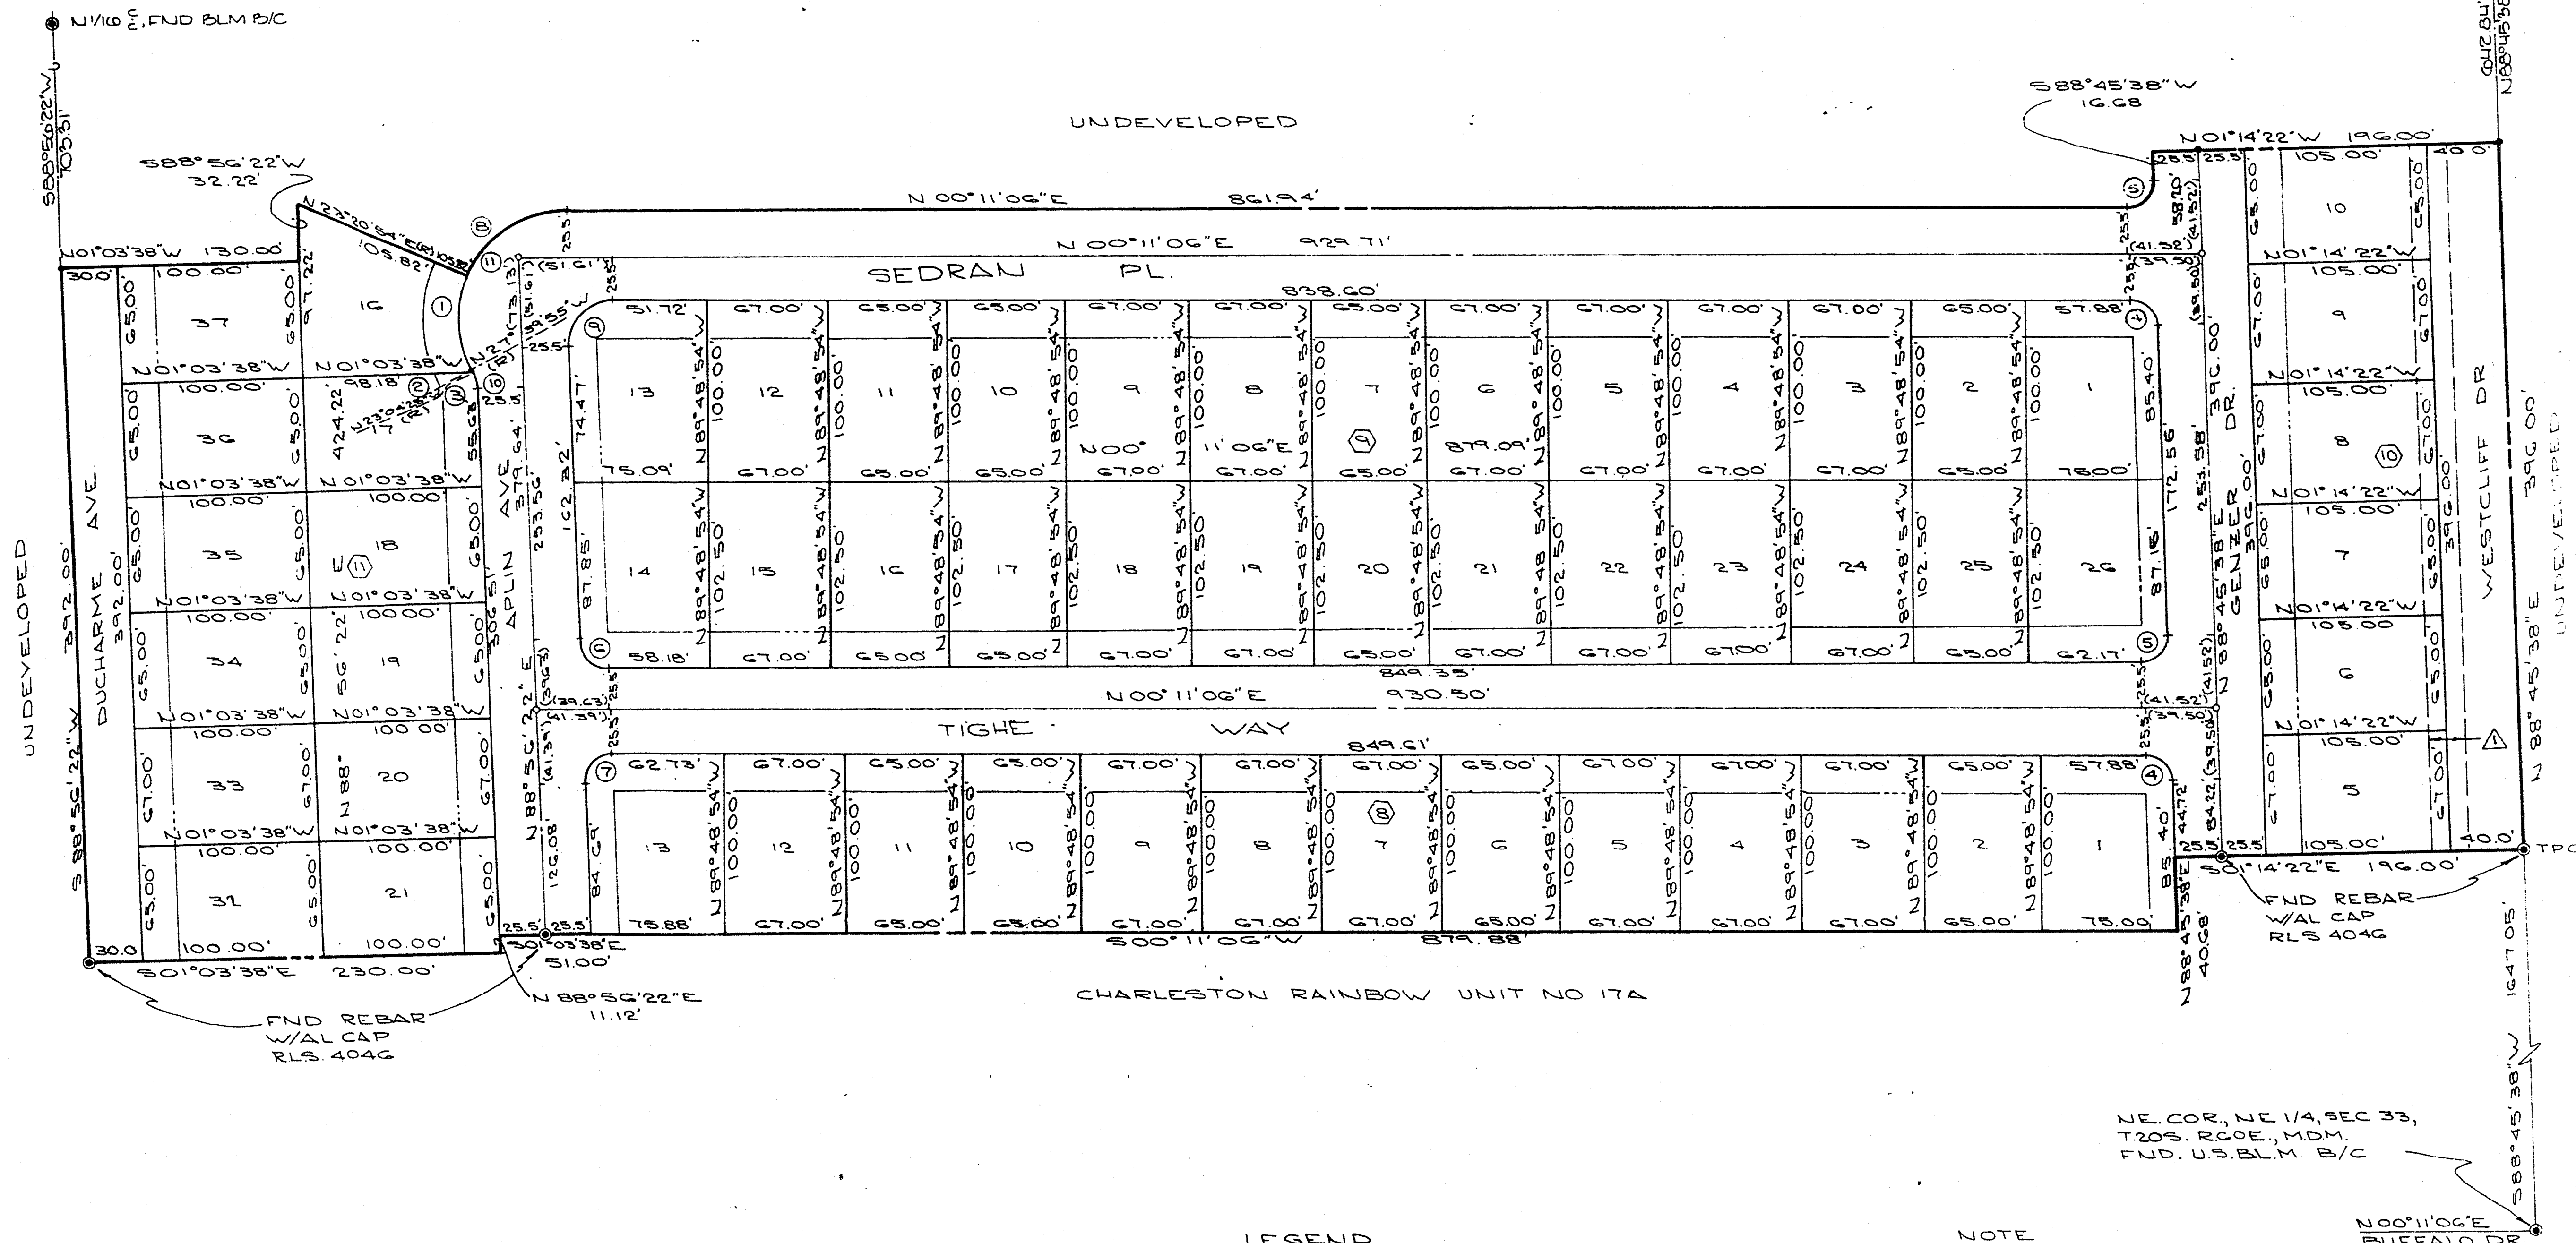

CURVE DATA

NO	Δ	R	L	T
1	51°00'49"	20.00'	53.42'	28.63'
2	04°35'30"	25.00'	2.00'	1.00'
3	22°00'47"	25.00'	9.61'	4.86'
4	88°34'32"	15.00'	23.19'	14.63'
5	91°23'28"	15.00'	23.94'	15.38'
6	88°45'16"	15.00'	23.24'	14.68'
7	91°14'44"	15.00'	23.89'	15.33'
8	86°50'12"	20.00'	29.99'	25.89'
9	91°14'44"	25.00'	39.81'	25.55'
10	26°30'17"	25.00'	11.61'	5.91'
11	117°51'01"	20.00'	123.41'	99.56'

LEGEND

- 3 LOT NUMBER
- ① BLOCK NUMBER
- ② CURVE NUMBER
- FOUND MONUMENT AS INDICATED
- SET REBAR W/AL CAP RLS 404G
- SET BRASS CAP IN CONC MON. RLS 404G
- BUILDING SETBACK LINES
- FRONT 20' SIDE IS

NOTE

- ⚠ EX NEVADA POWER CO. EASEMENT
- DOC NO T3809 REC 2/27/5G.
- BEING THE SOUTH 20' OF THE NORTH
- 50' OF SECTION 33.

(M)

(M)

SHT 2 OF 2