


7-12-75

NORTH  
SCALE: 1"=50'

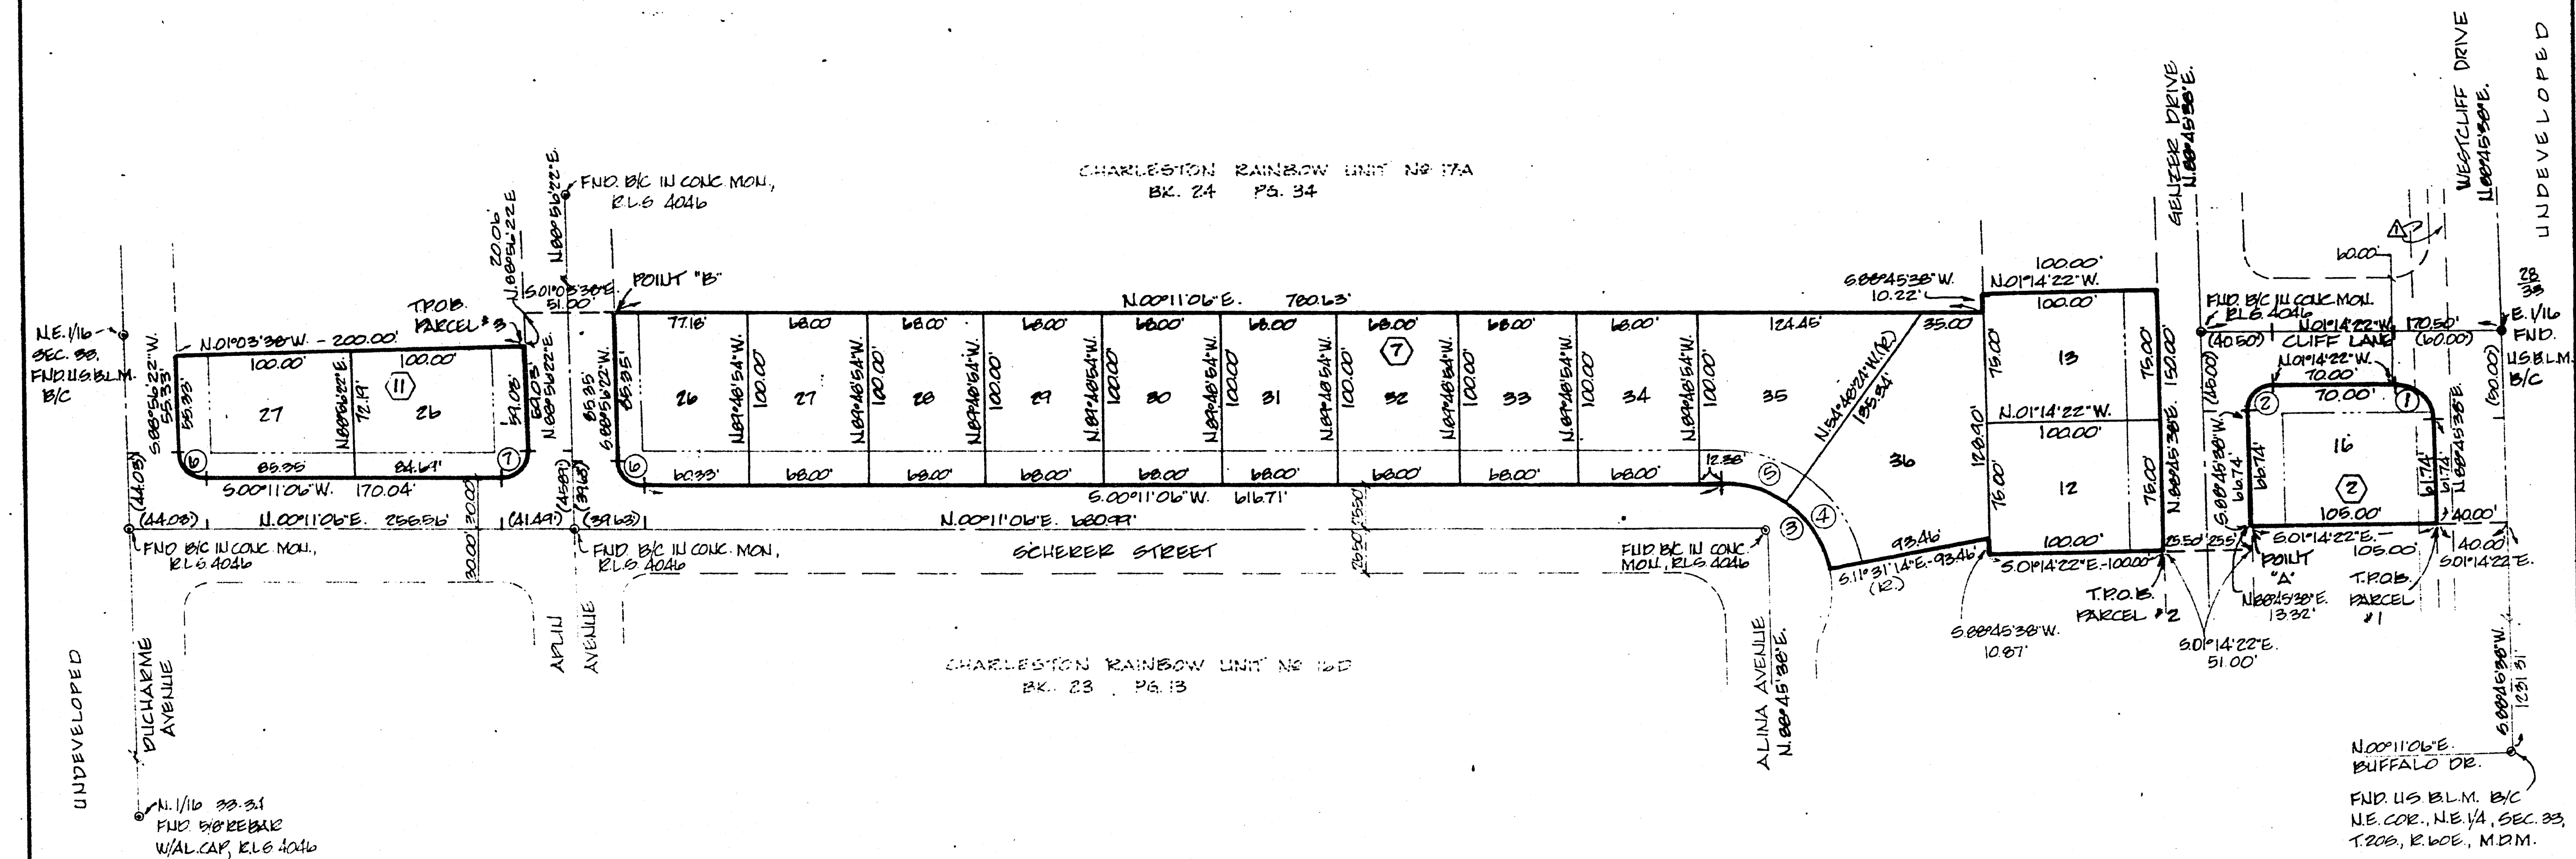

| CURVE DATA |           |        |        |        |
|------------|-----------|--------|--------|--------|
| NO         | Δ         | R      | L      | T      |
| 1          | 90°00'00" | 20.00' | 31.42' | 20.00' |
| 2          | 90°00'00" | 15.00' | 23.56' | 15.00' |
| 3          | 78°17'40" | 60.00' | 81.99' | 48.84' |
| 4          | 48°17'10" | 60.00' | 45.33' | 23.81' |
| 5          | 95°00'30" | 60.00' | 36.66' | 18.72' |
| 6          | 88°45'16" | 15.00' | 23.24' | 14.67' |
| 7          | 41°14'44" | 15.00' | 23.89' | 15.23' |

- LEGEND**
- 35 LOT NUMBER
  - ⑦ BLOCK NUMBER
  - ③ CURVE NUMBER
  - BUILDING SETBACK LINE  
20' FROM 15' SIDE
  - ROUND MON. AS INDICATED

**NOTE:**

△ EX. NEVADA POWER CO. EASEMENT  
DOC. NO. T3809, REC. 2/27/56  
BEING THE SOUTH 20' OF THE NORTH  
30' OF SEC. 33.

