


CASA DEL SOL CONDOMINIUMS

UNDEVELOPED

N. 89° 14' 42" E. 450.38'

O'BANNON DRIVE

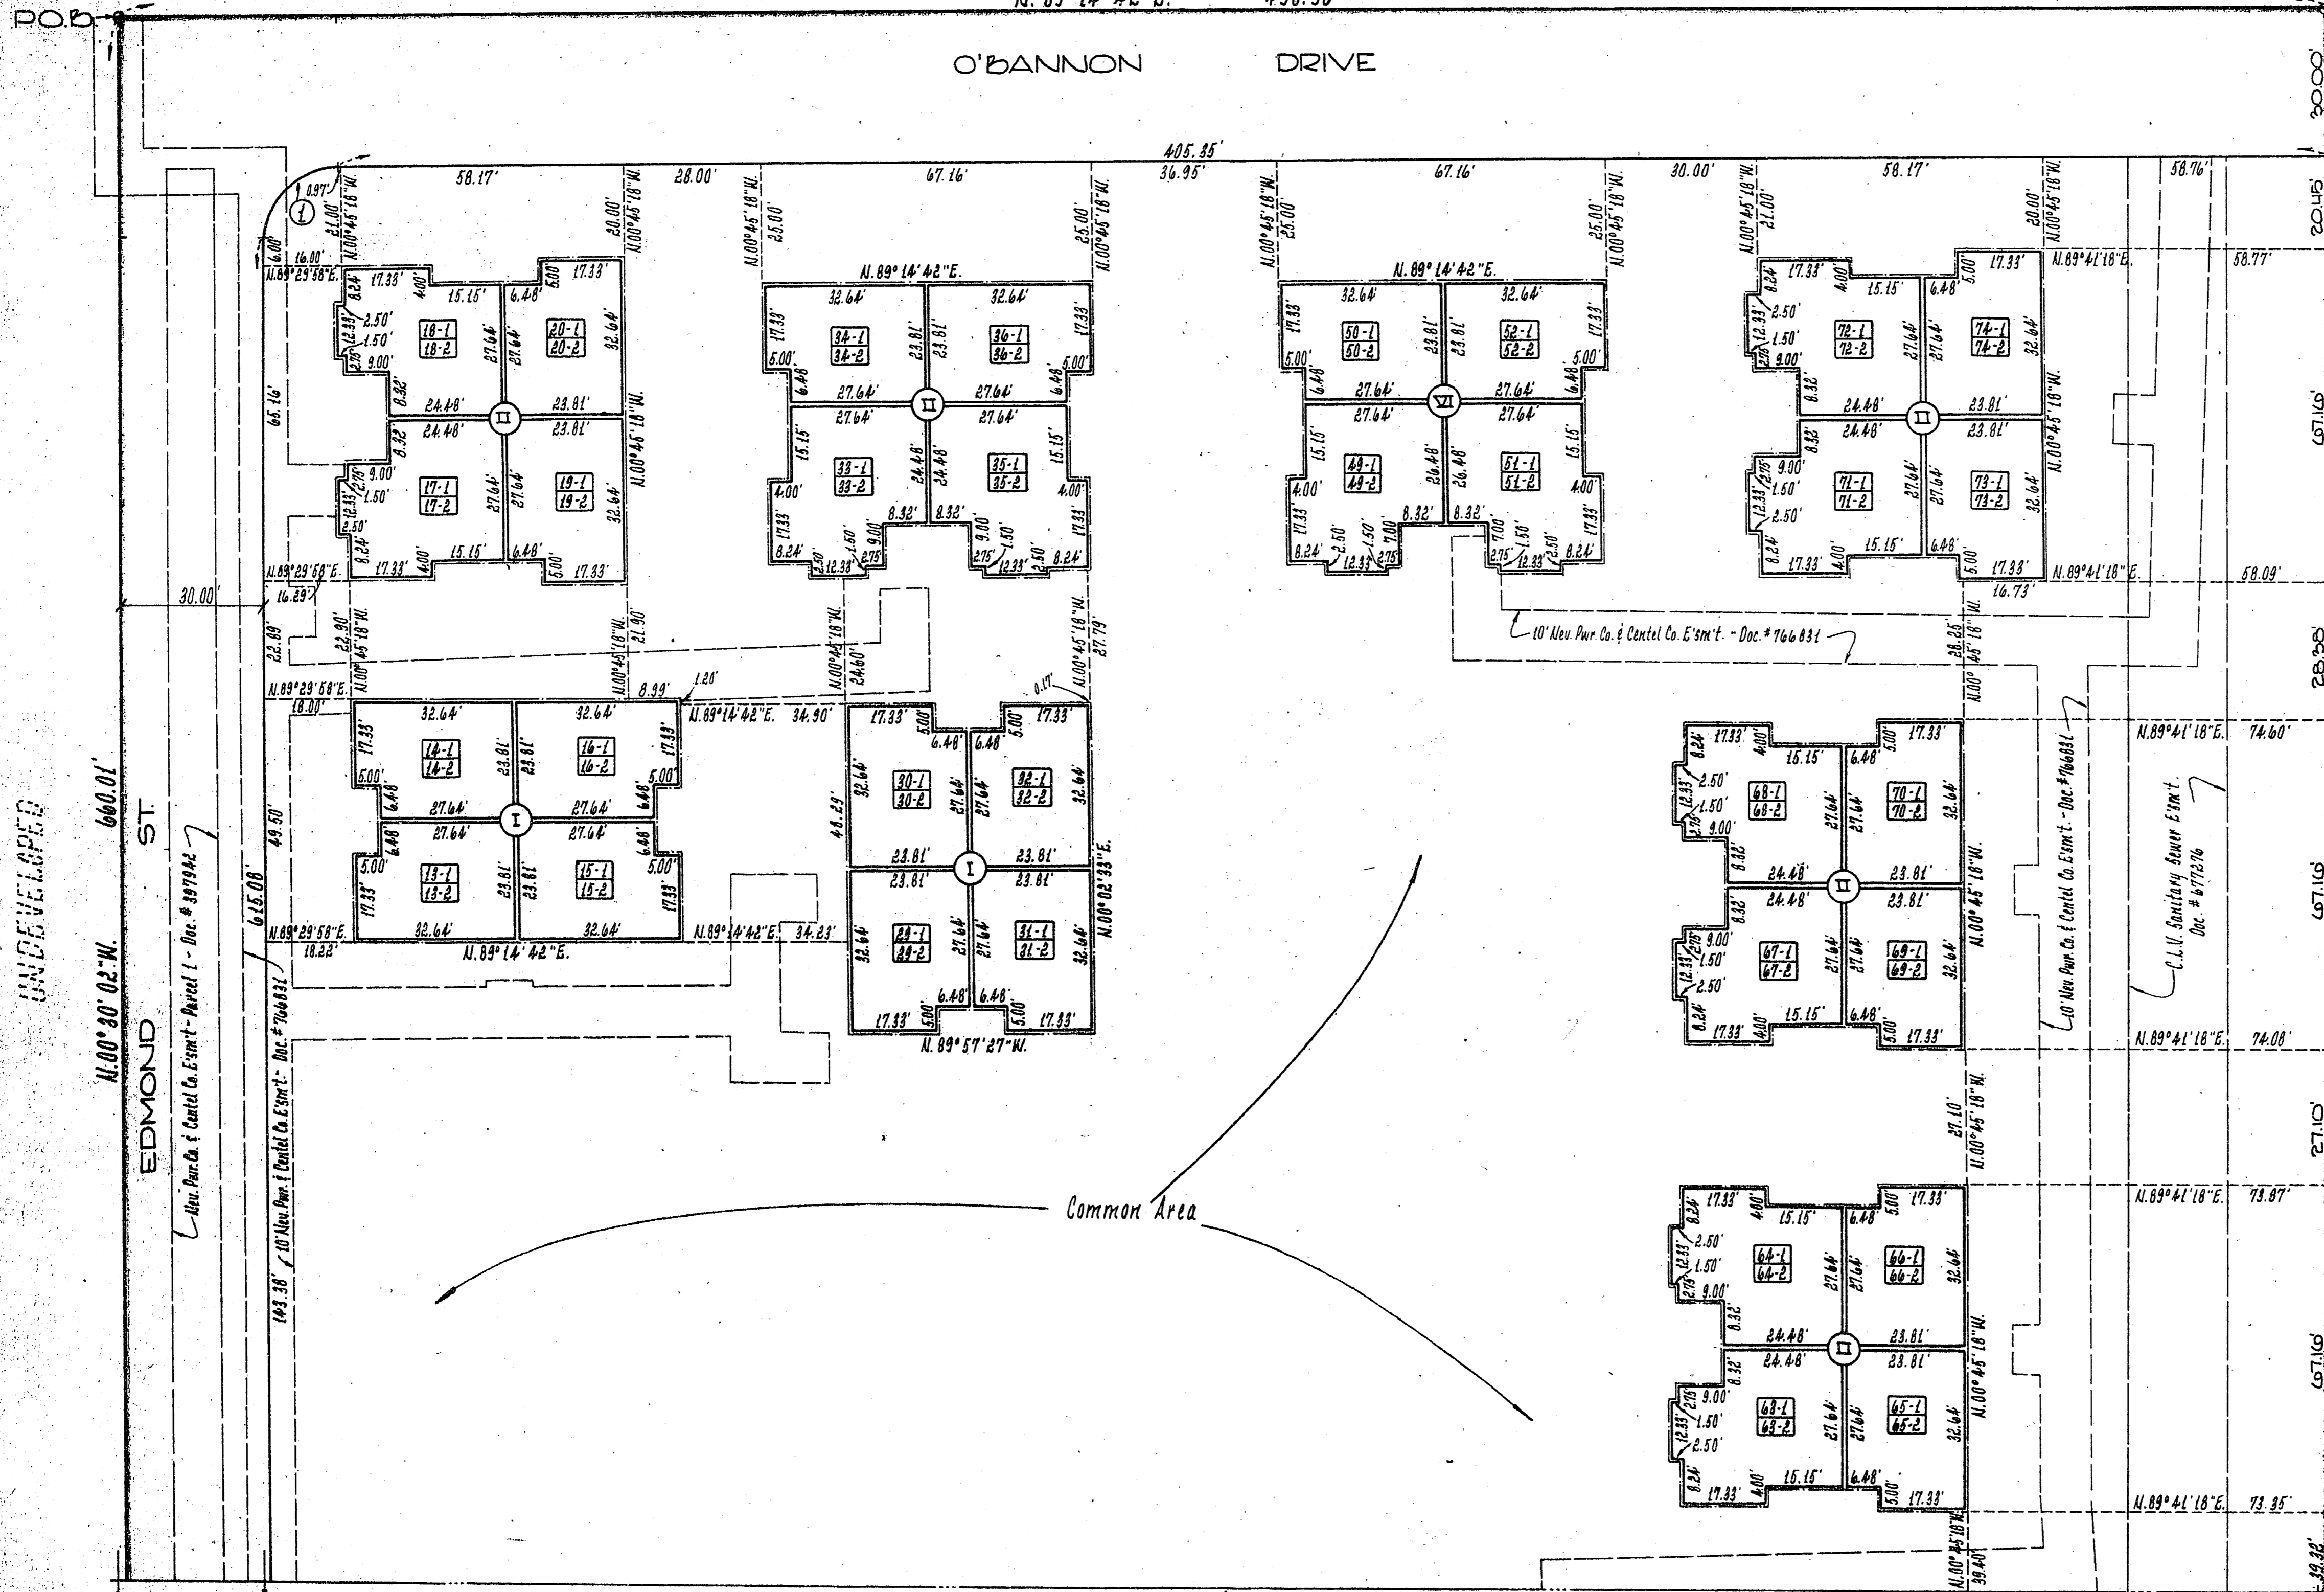

Curve Data					
Curve No.	Radius	Length	Tangent		
1	89° 44' 44"	15.00'	23.49'	14.93'	

LEGEND:

- 72-1 Lot Number - 1st Floor
- 72-2 Lot Number - 2nd Floor
- I Building Type
- 1 Curve Number
- Set Rebar & N. Cap
P.L.S. # 4046

EX GRAND CENTRAL DEPARTMENT STORE

10' New Pwr. Co. & Cental Co. E'smt. - Doc. # 706881

10' New Pwr. Co. & Cental Co. E'smt. - Doc. # 706881

C.L.U. Sanitary Sewer E'smt. - Doc. # 477276

Match Line
See Sheet 3

NORTH 1" = 20'