

CASA DEL SOL CONDOMINIUMS

See Sheet 2


Match Line

UNDEVELOPED

N. 00° 30' 02" W. 660.01'

Edmond Street

New Power Co. & Centel Co. E'smt. - Parcel 1, Doc. # 397942

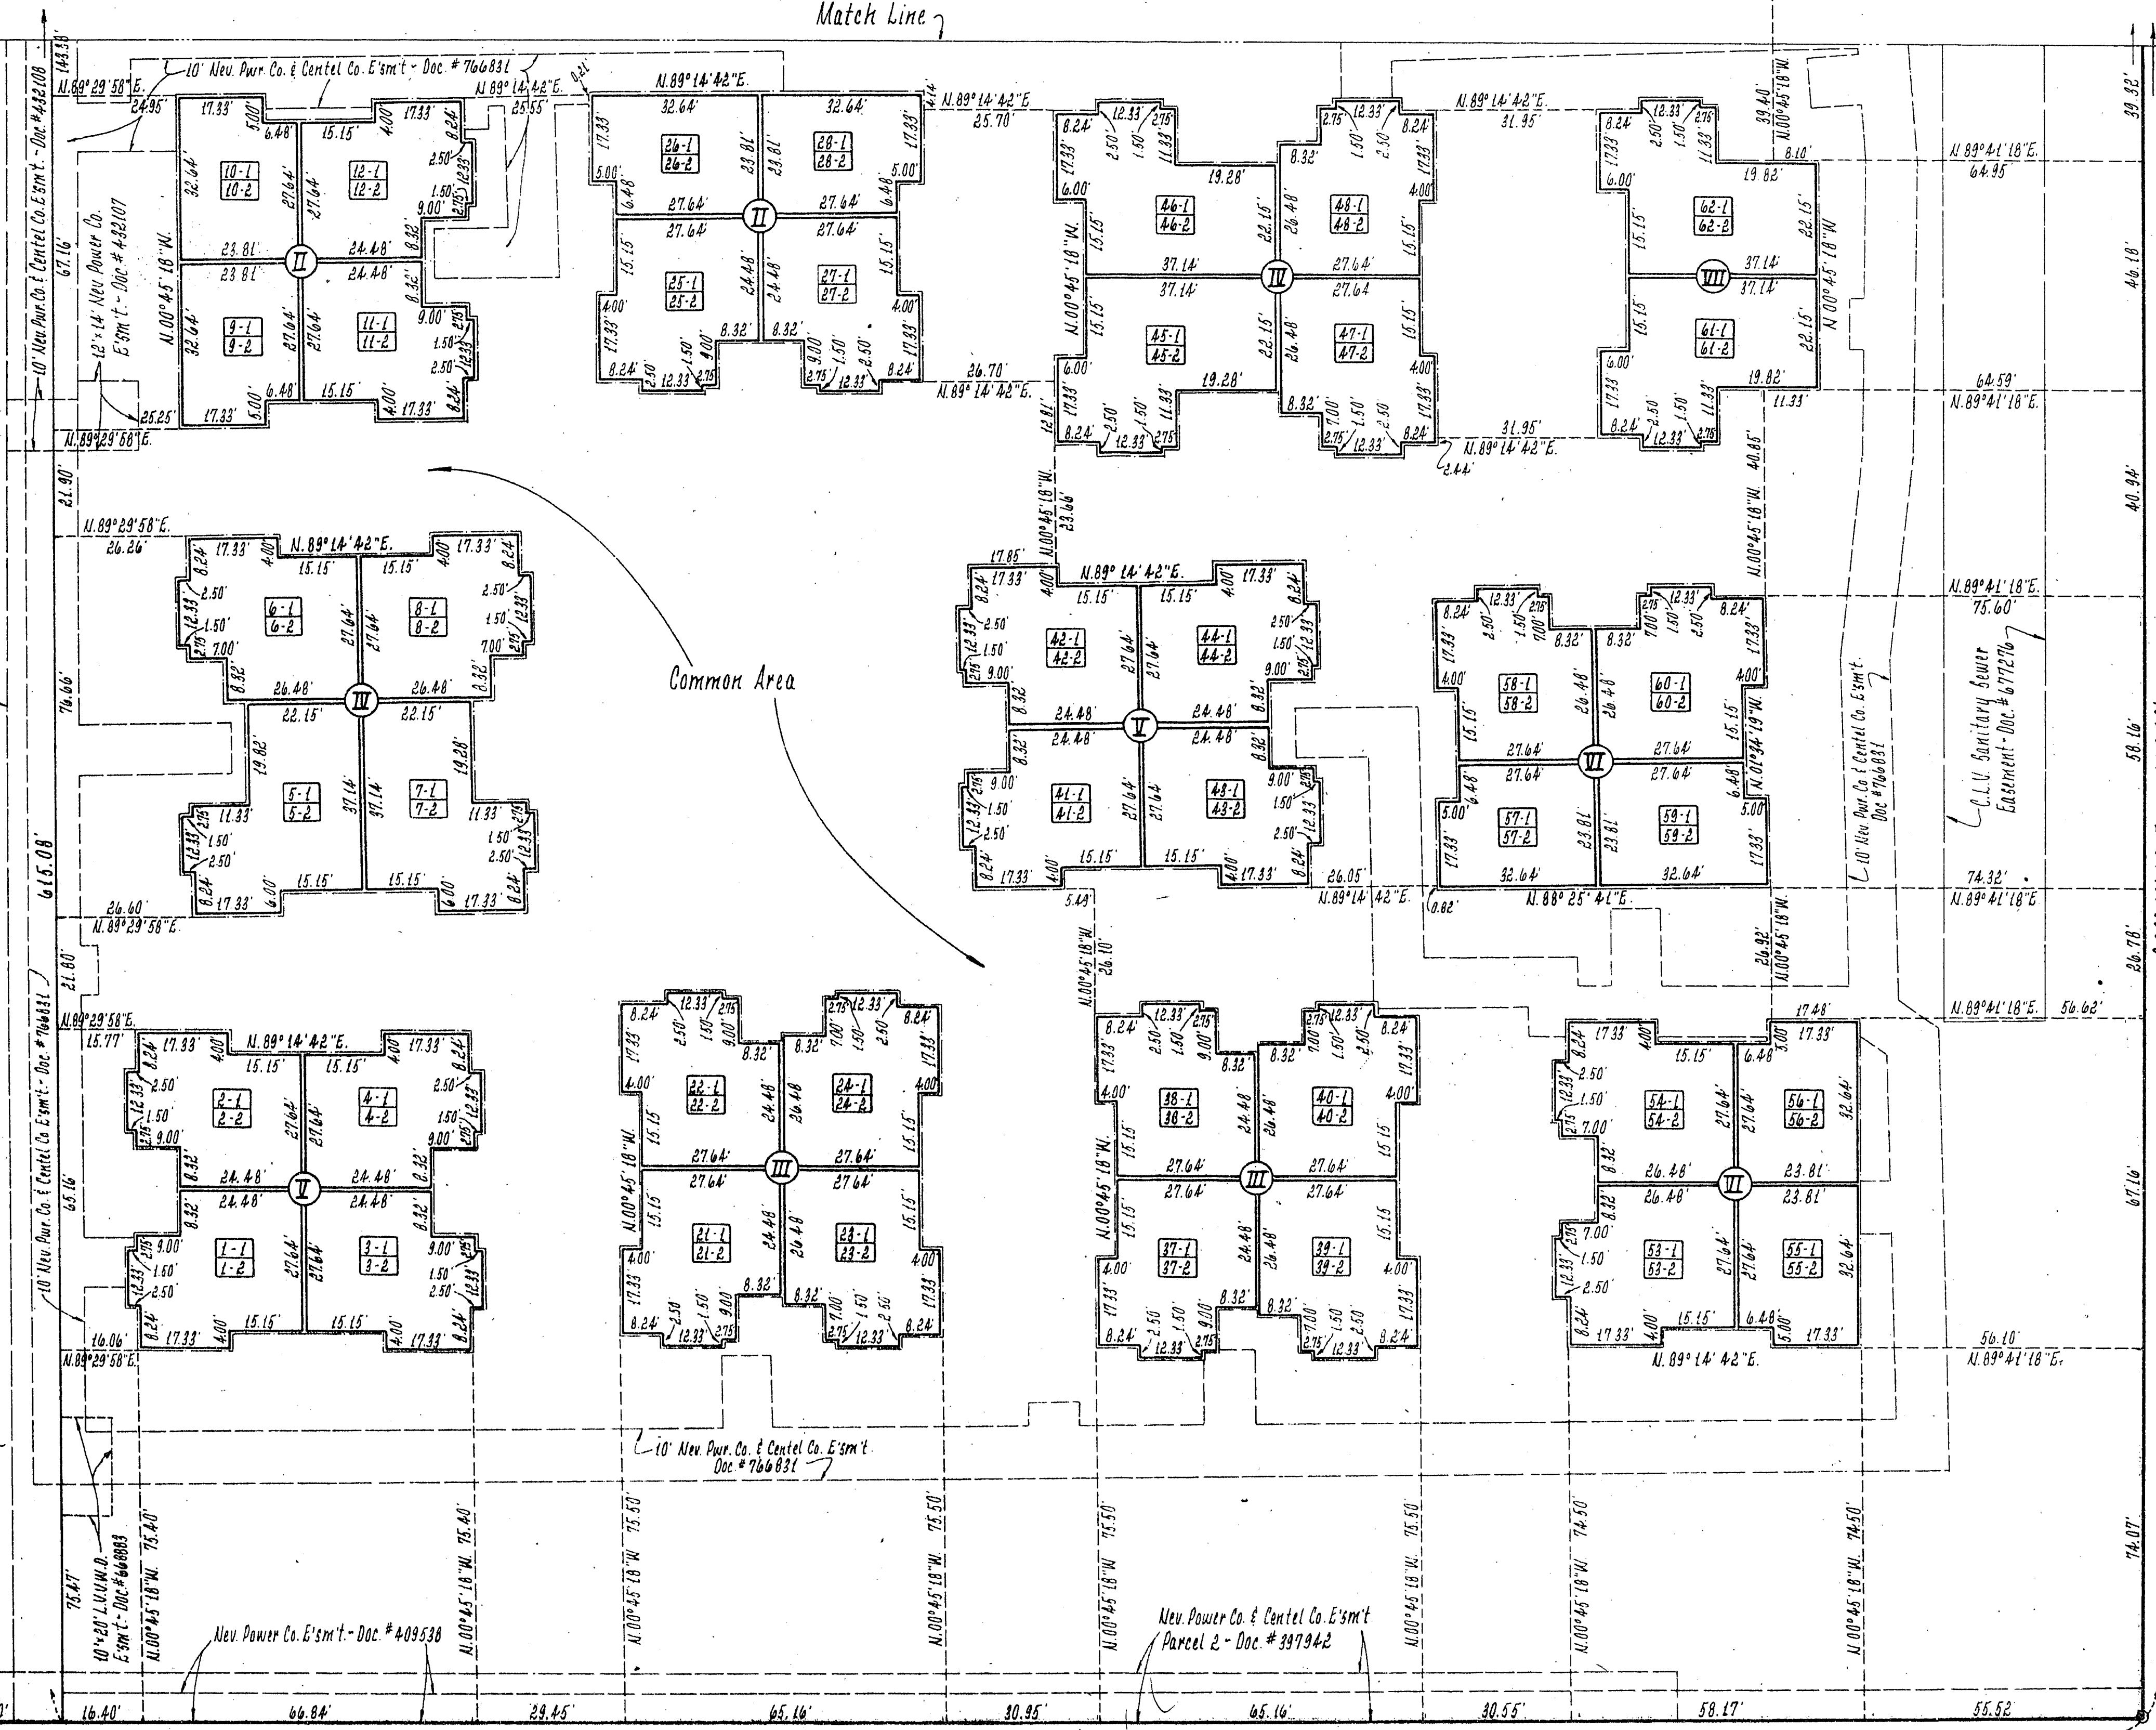

Common Area

S. 89° 14' 42" W. 448.20'

UNDEVELOPED

EX. GRAND CENTRAL DEPARTMENT STORE

