

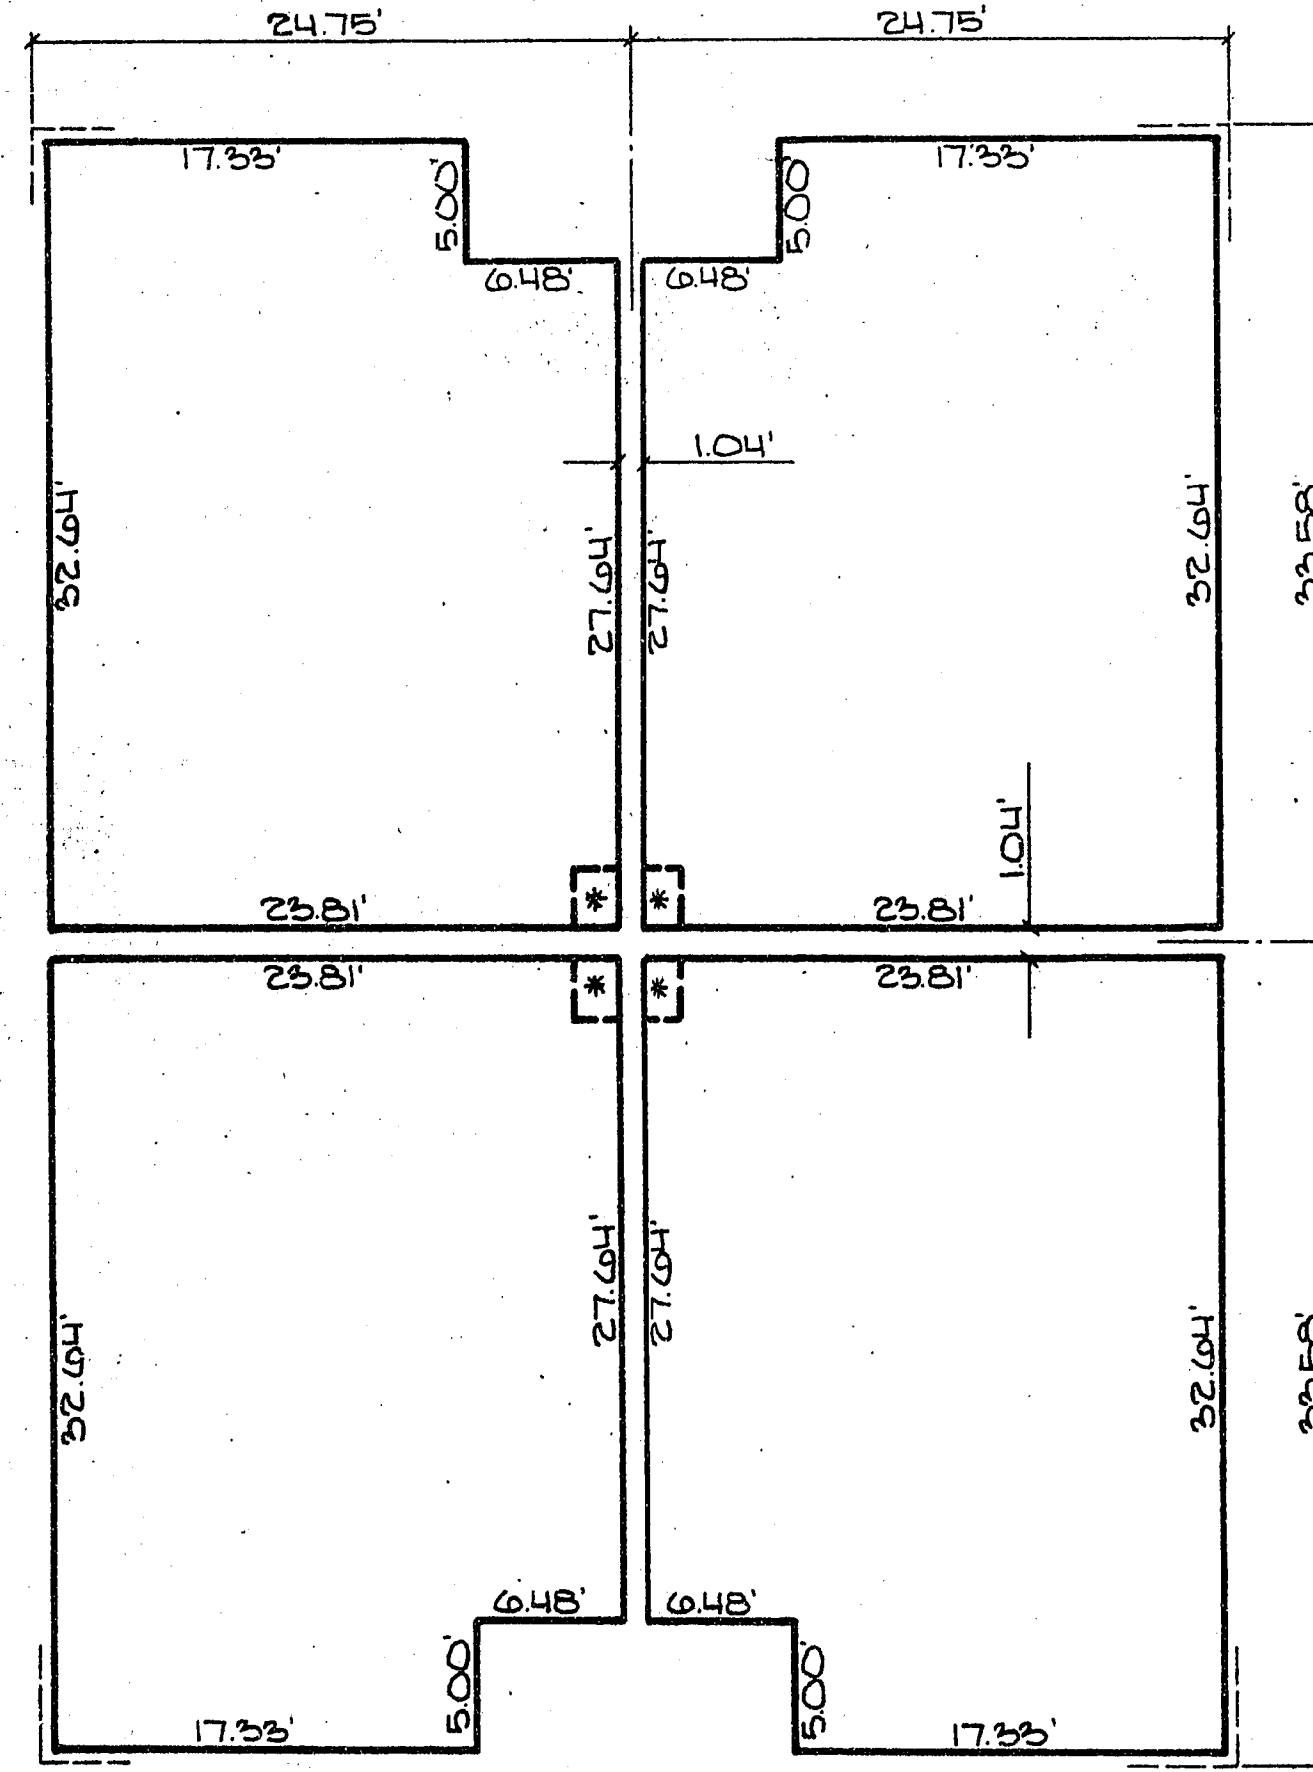




CASA DEL SOL CONDOMINIUMS

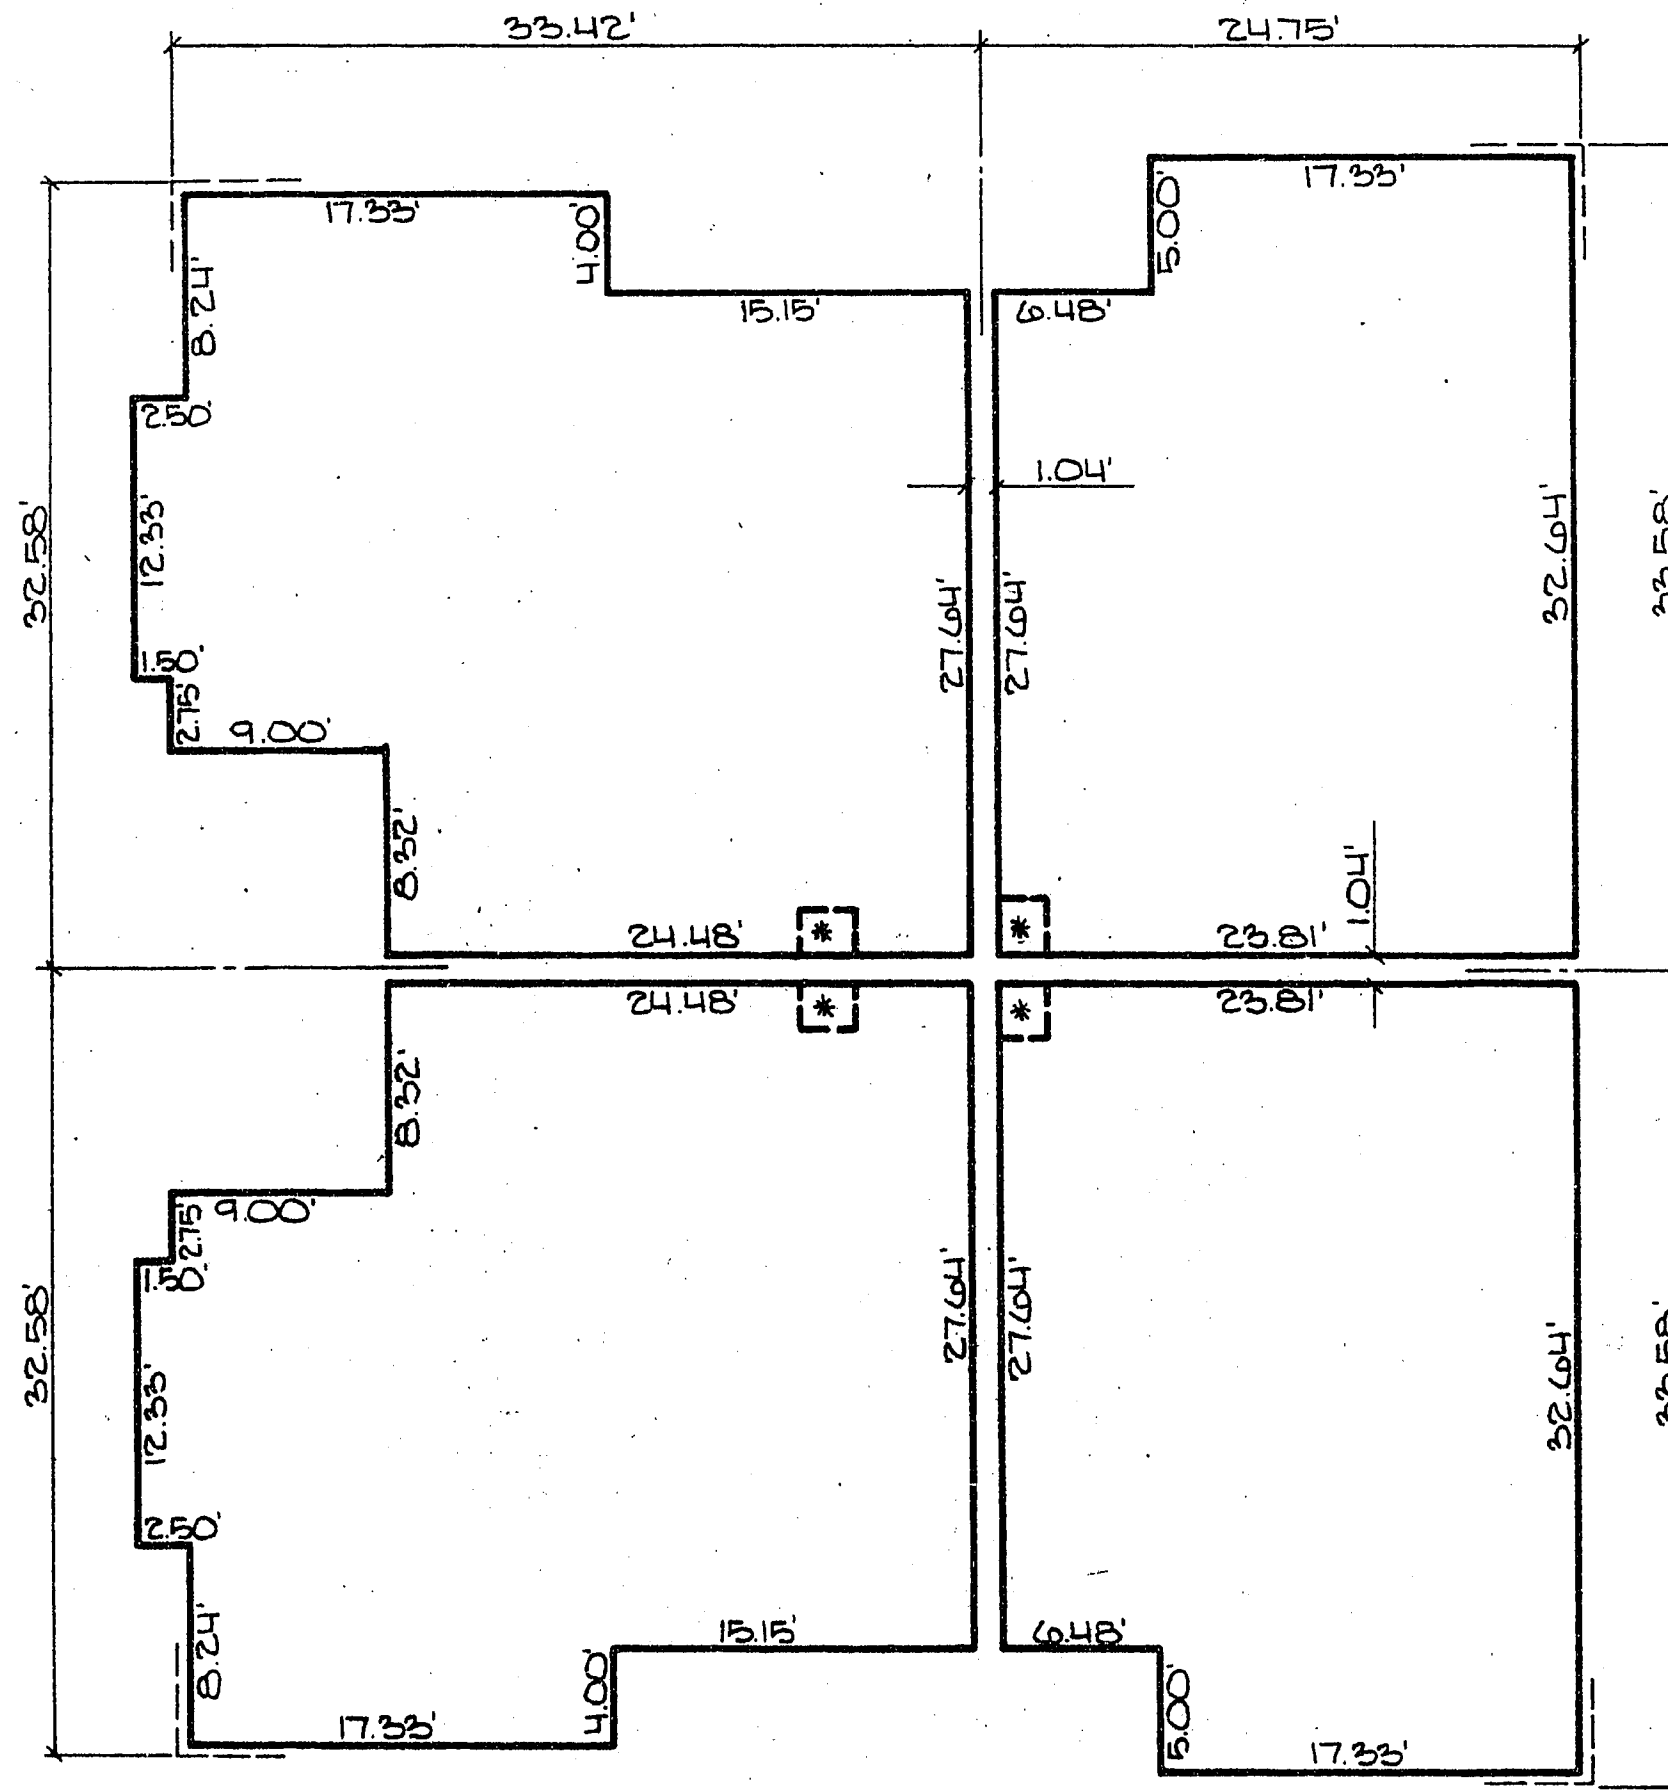


BLDG. TYPE I

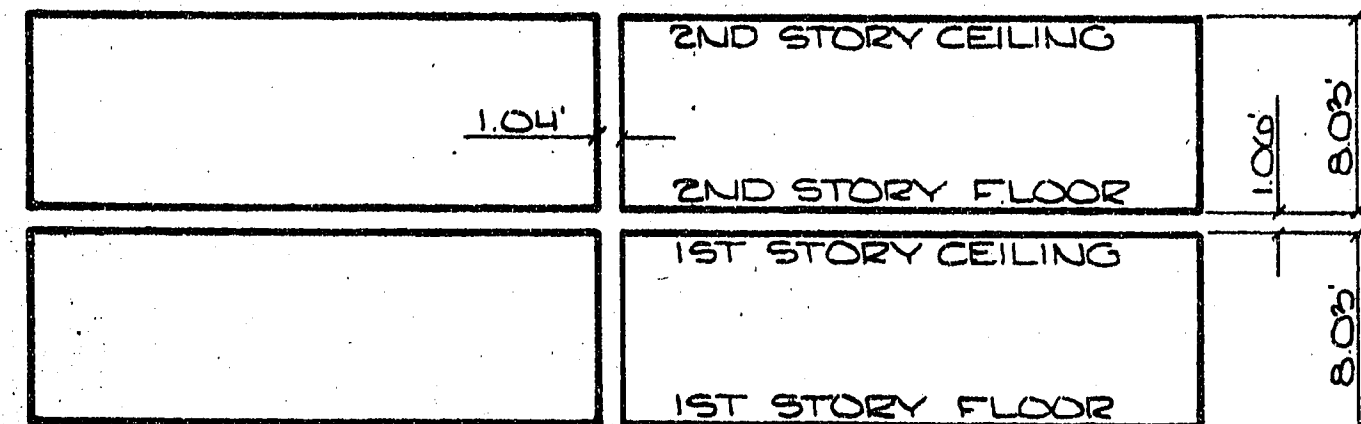

BLDG. TYPE II

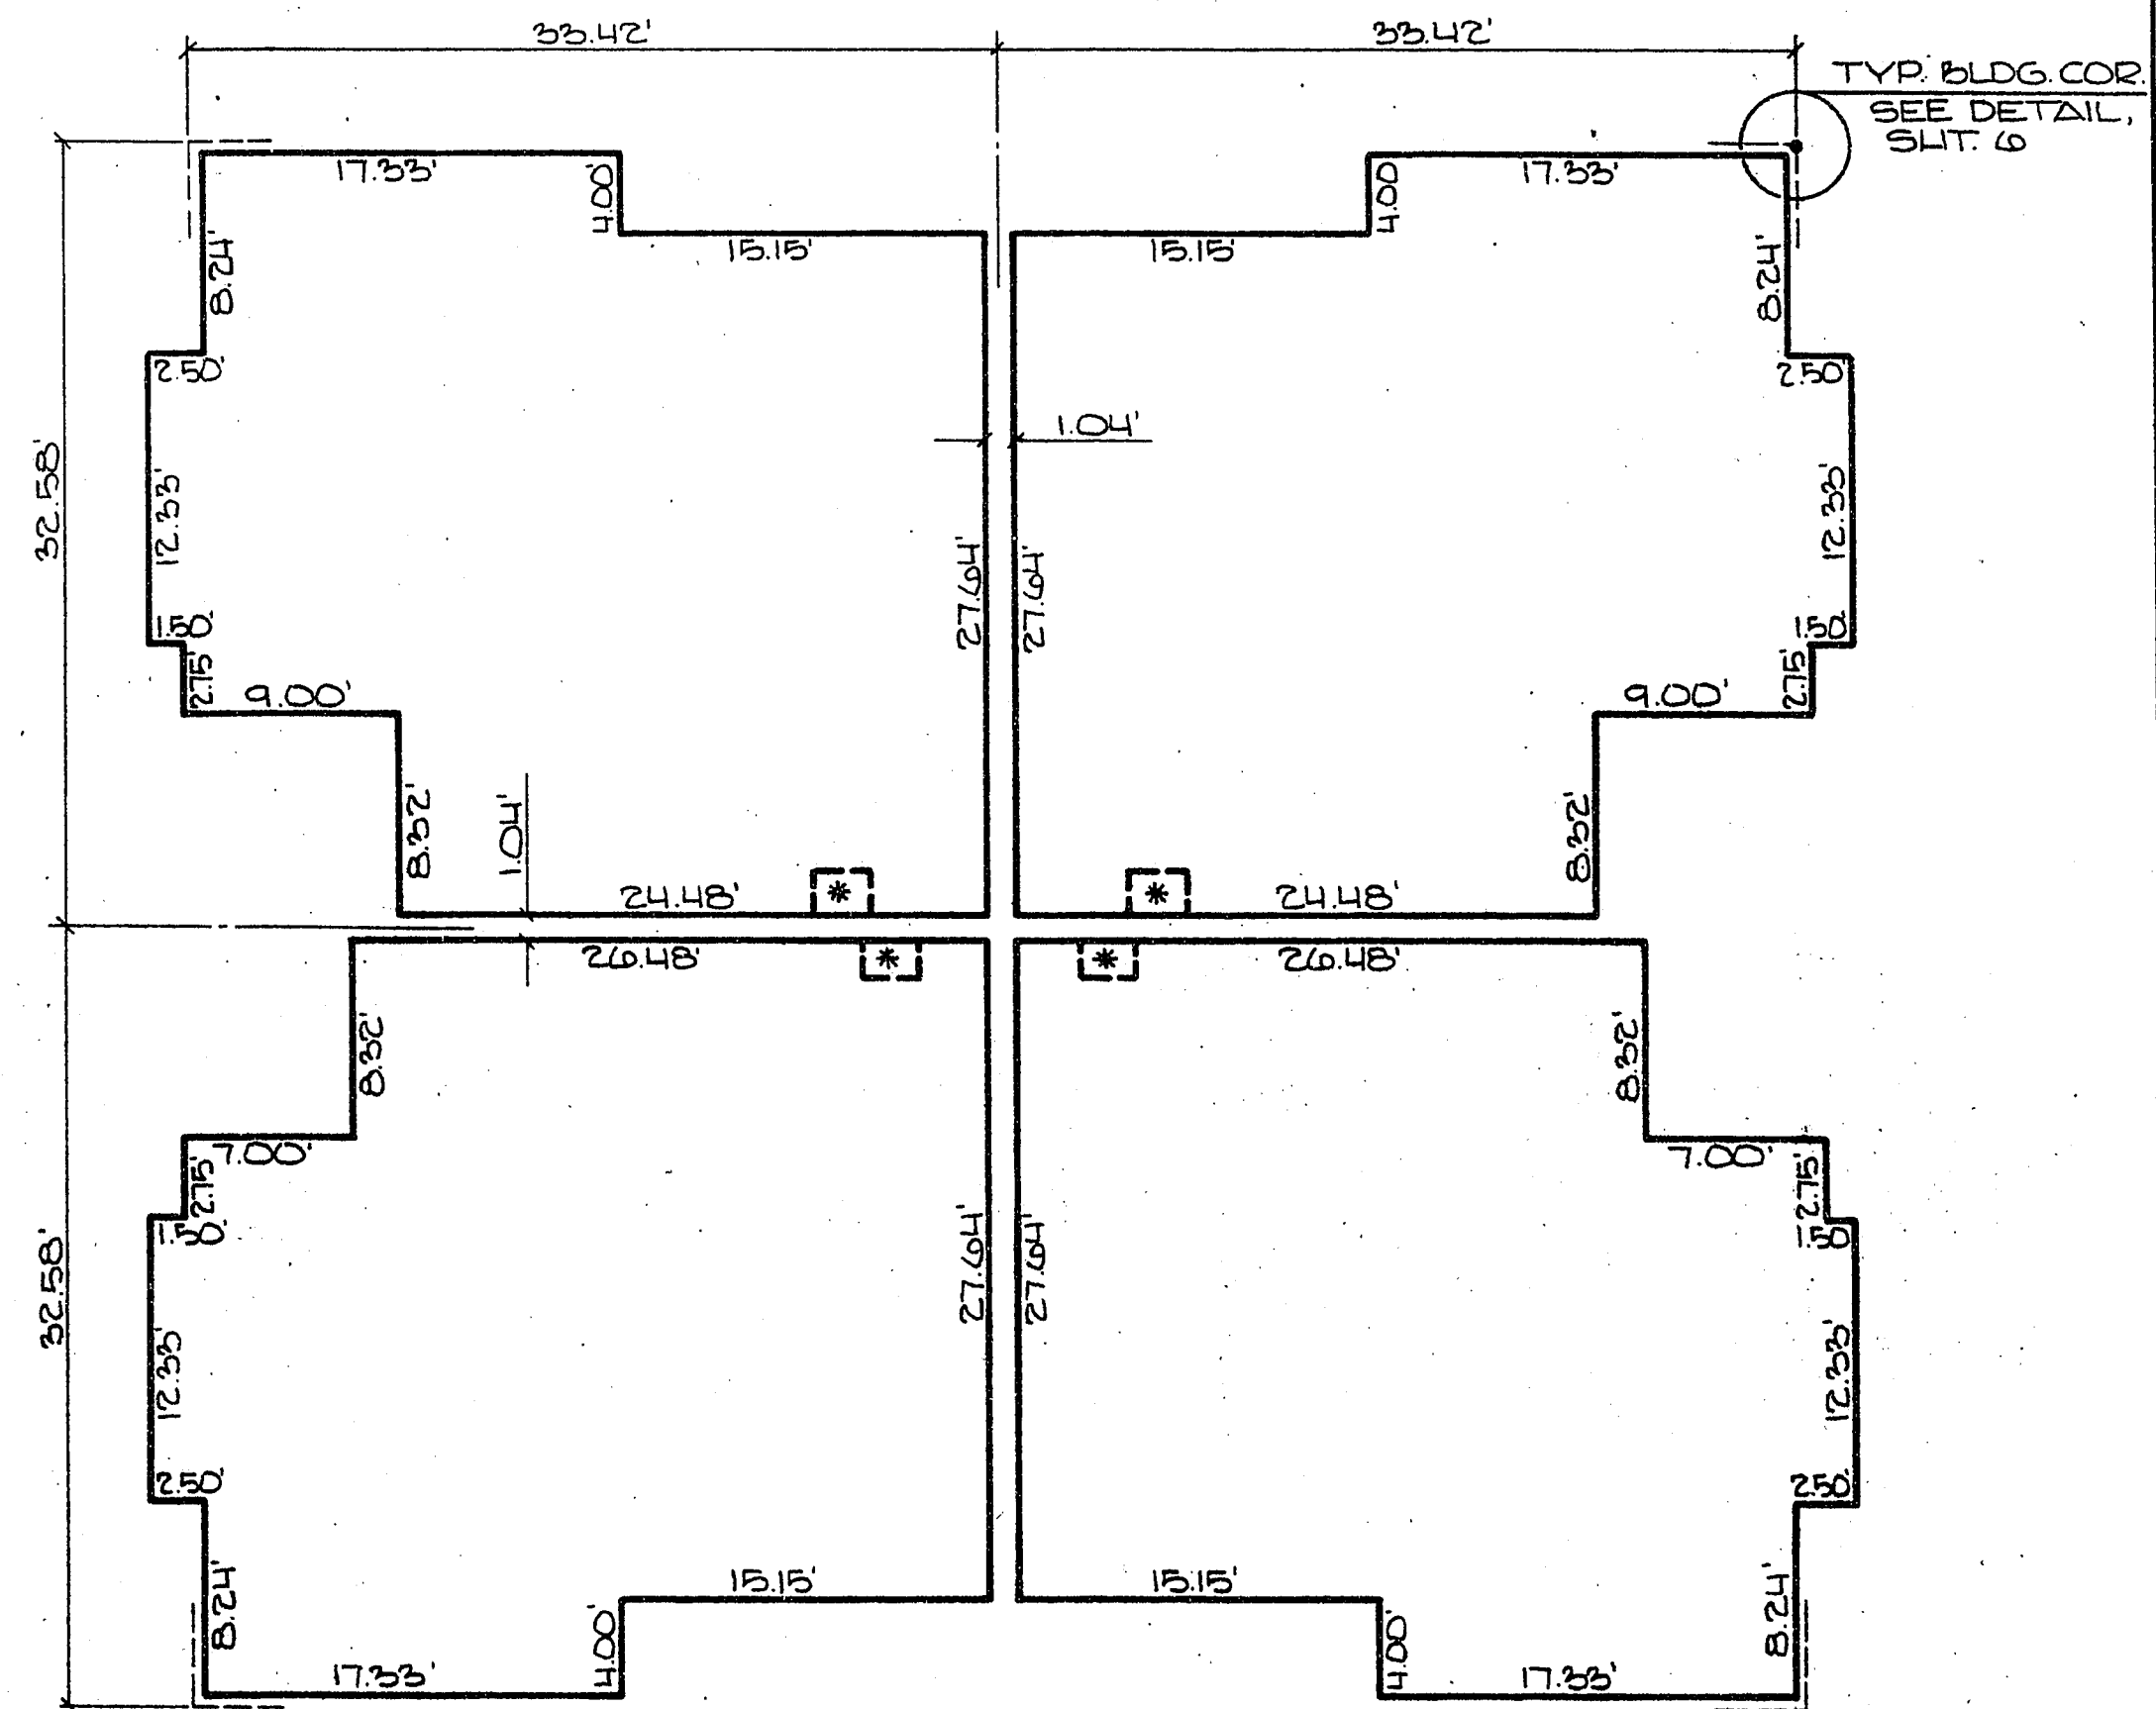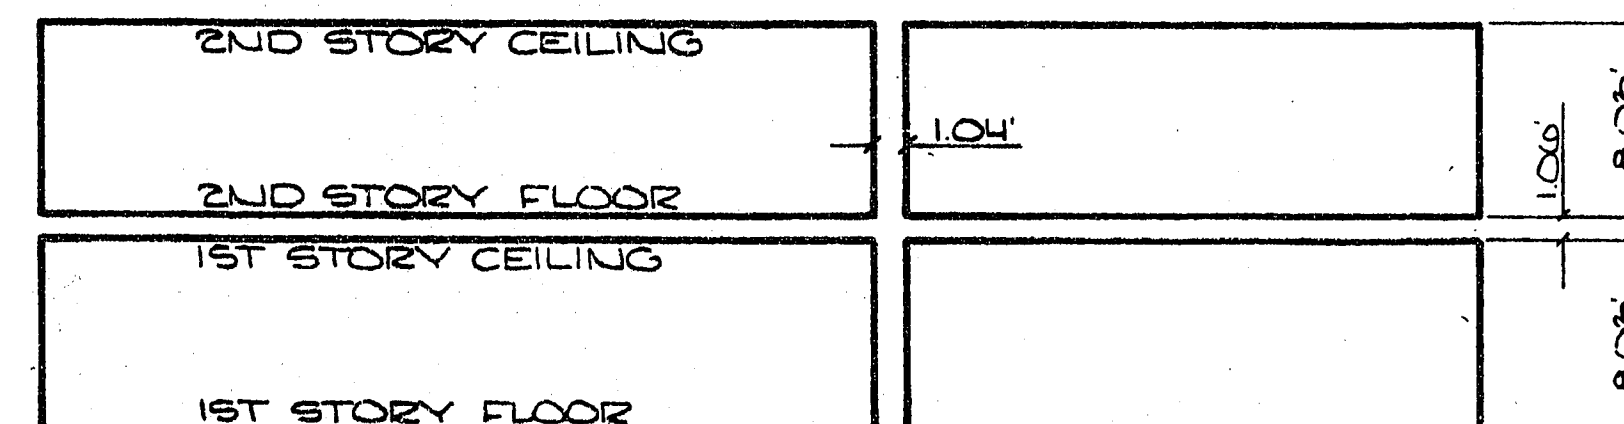

BLDG. TYPE III

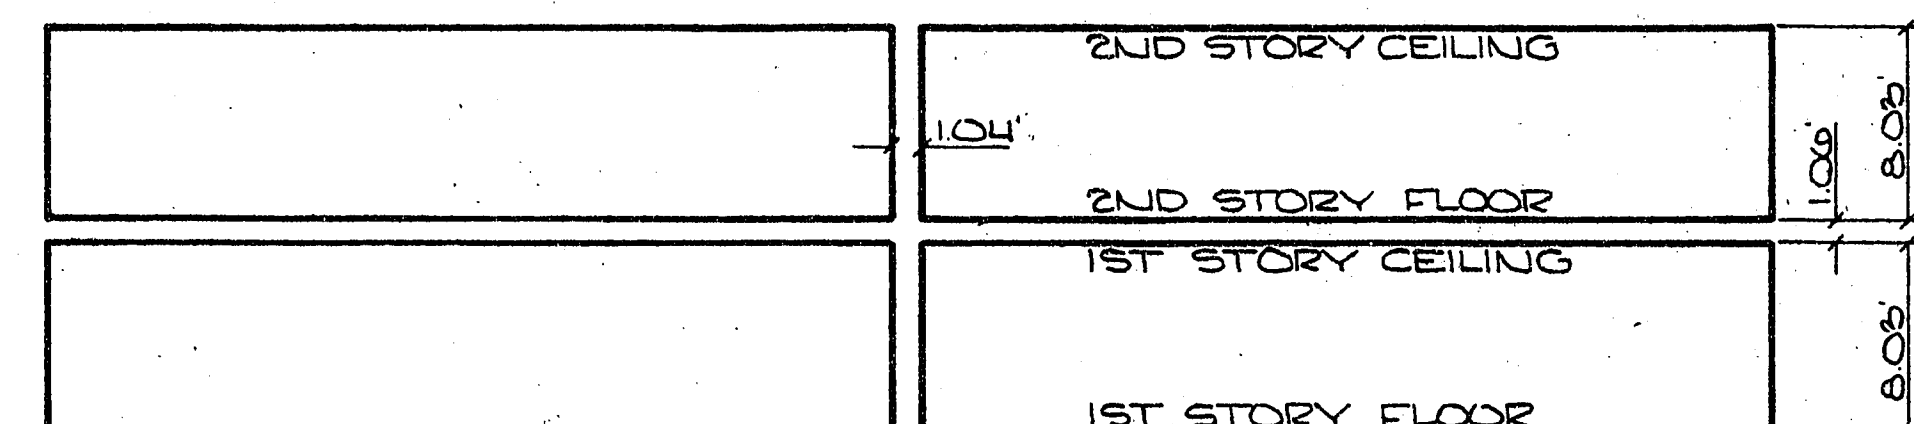

SCALE: 1/8" = 1'-0"

NOTE
1ST AND 2ND STORY UNITS ARE IDENTICAL WITH THE EXCEPTION OF THE DUCT AREA INDICATED BY * AND BEING RESERVED FROM THE 2ND STORY UNIT ONLY.