



CASA DEL SOL CONDOMINIUMS

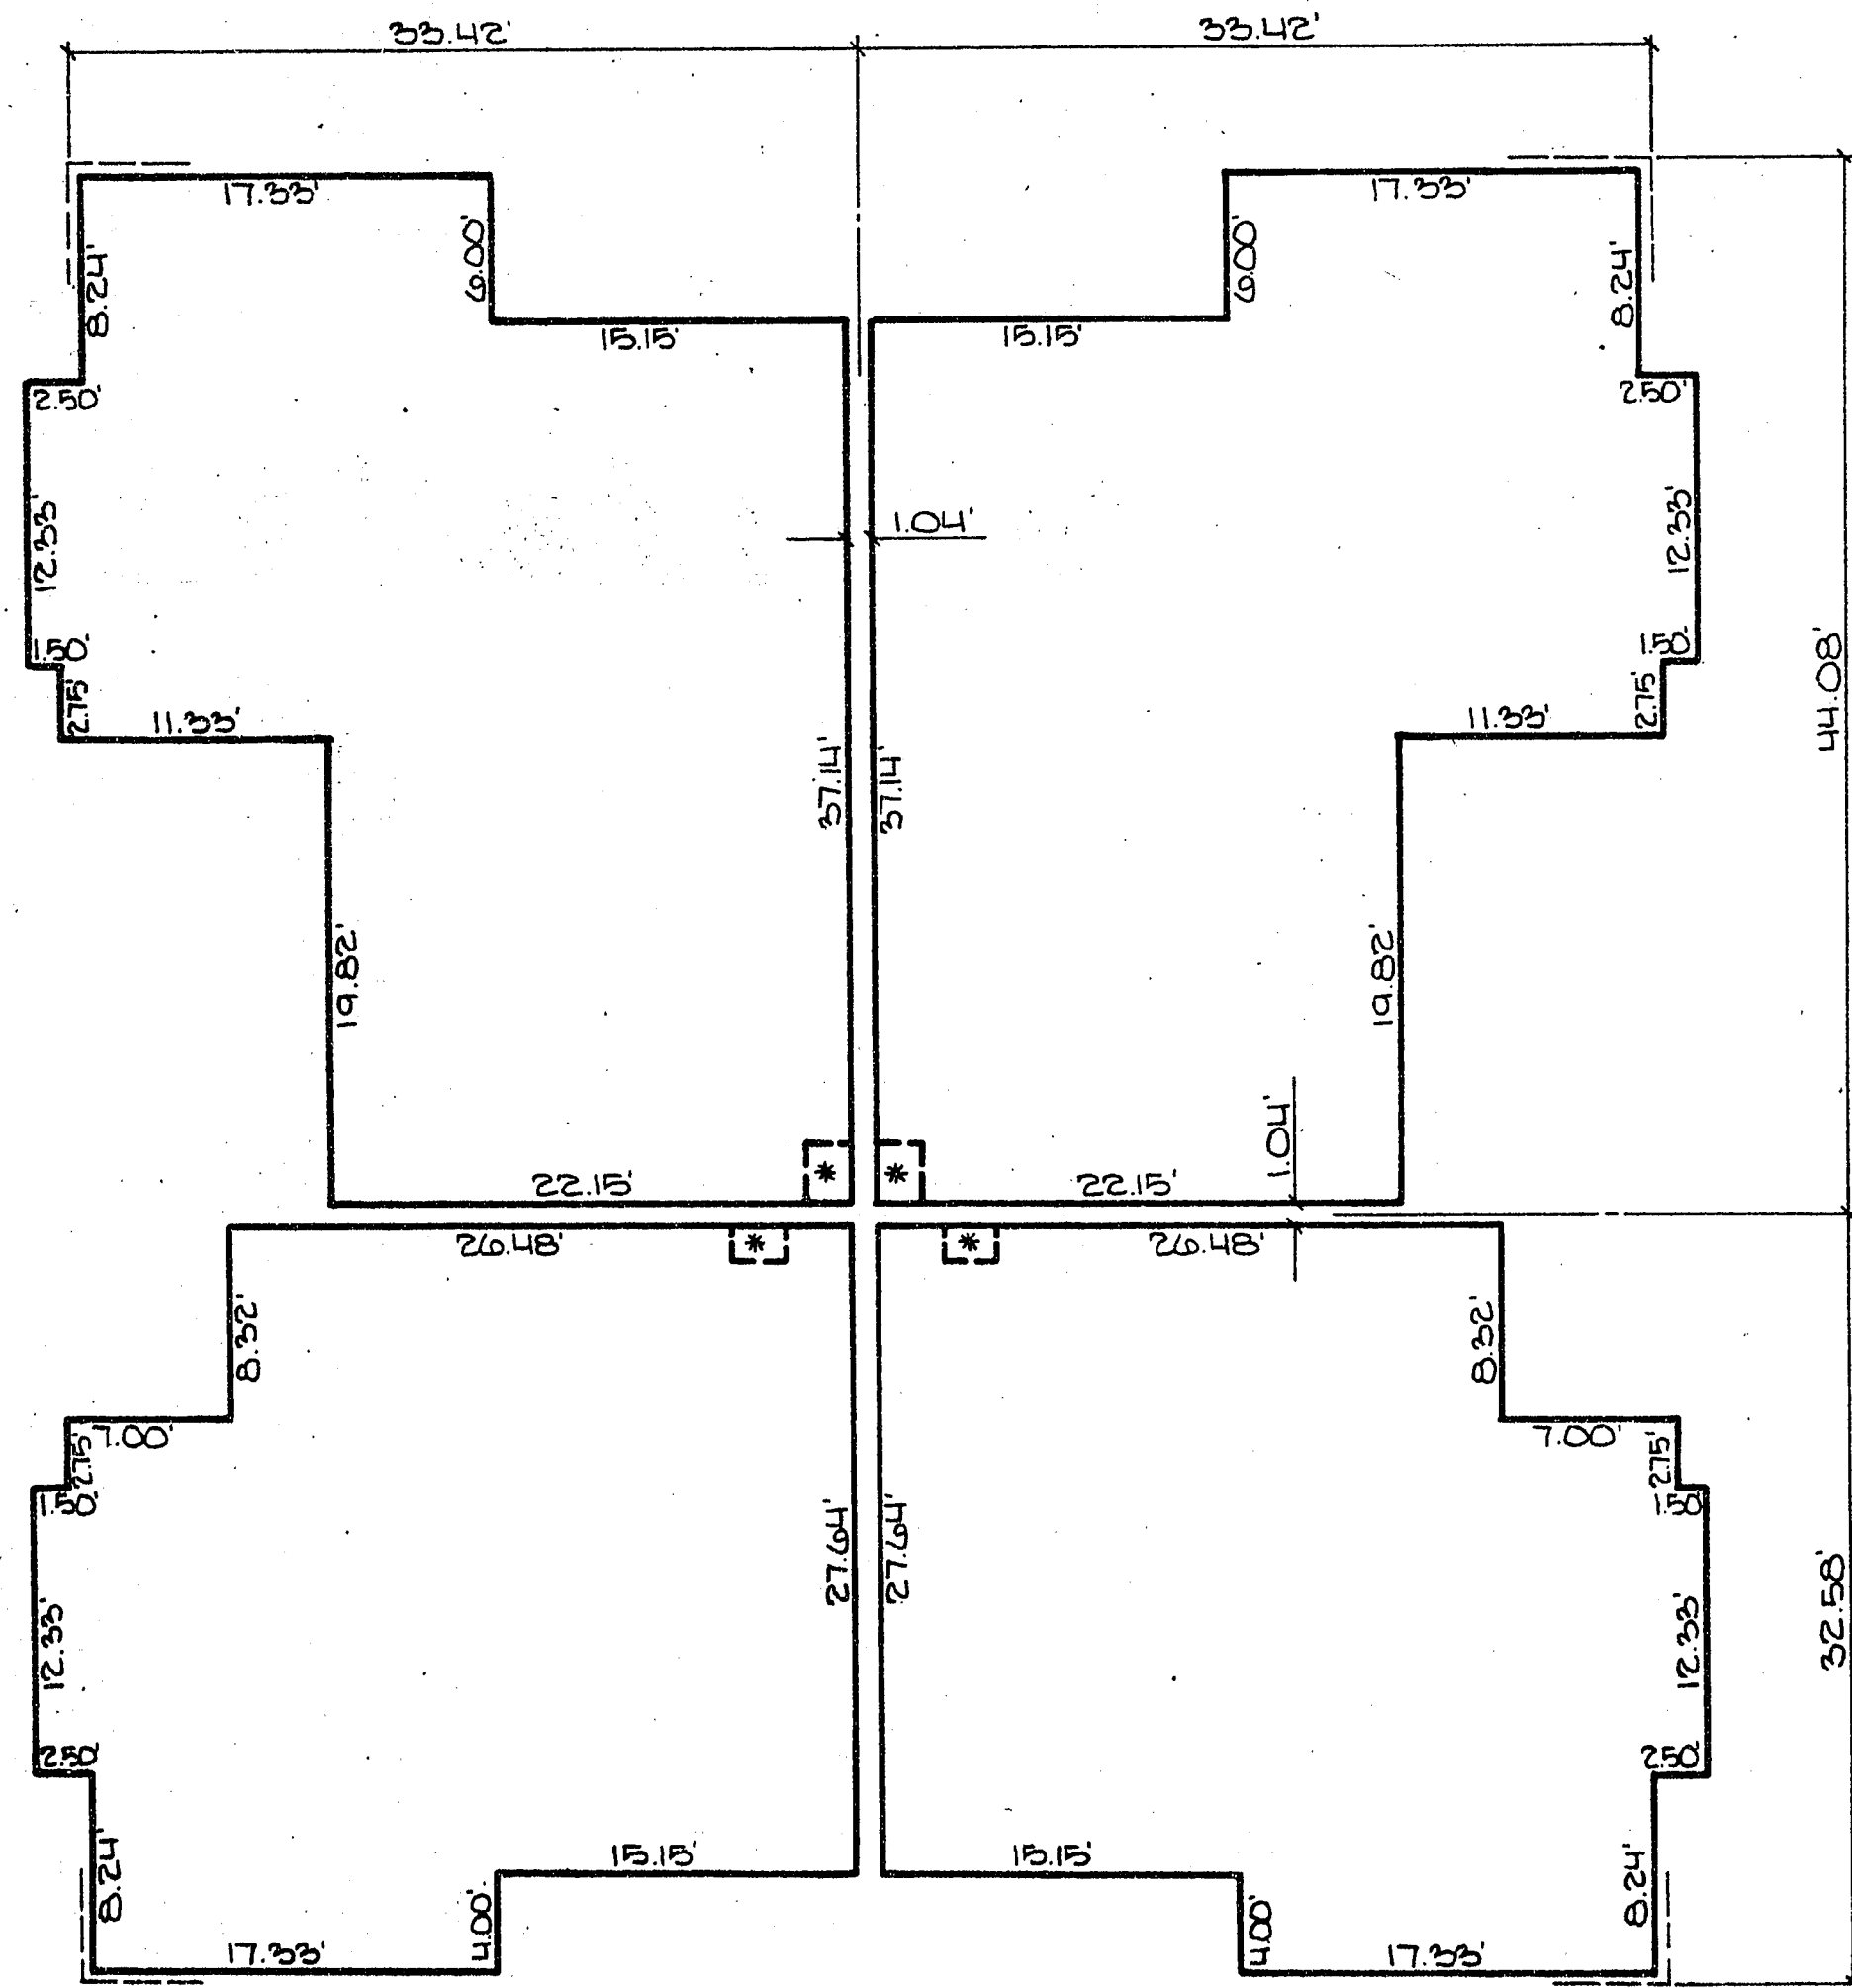

BLDG. TYPE IV

2ND STORY CEILING	1.04'	8.05'
2ND STORY FLOOR		1.06'
1ST STORY CEILING		8.05'
1ST STORY FLOOR		

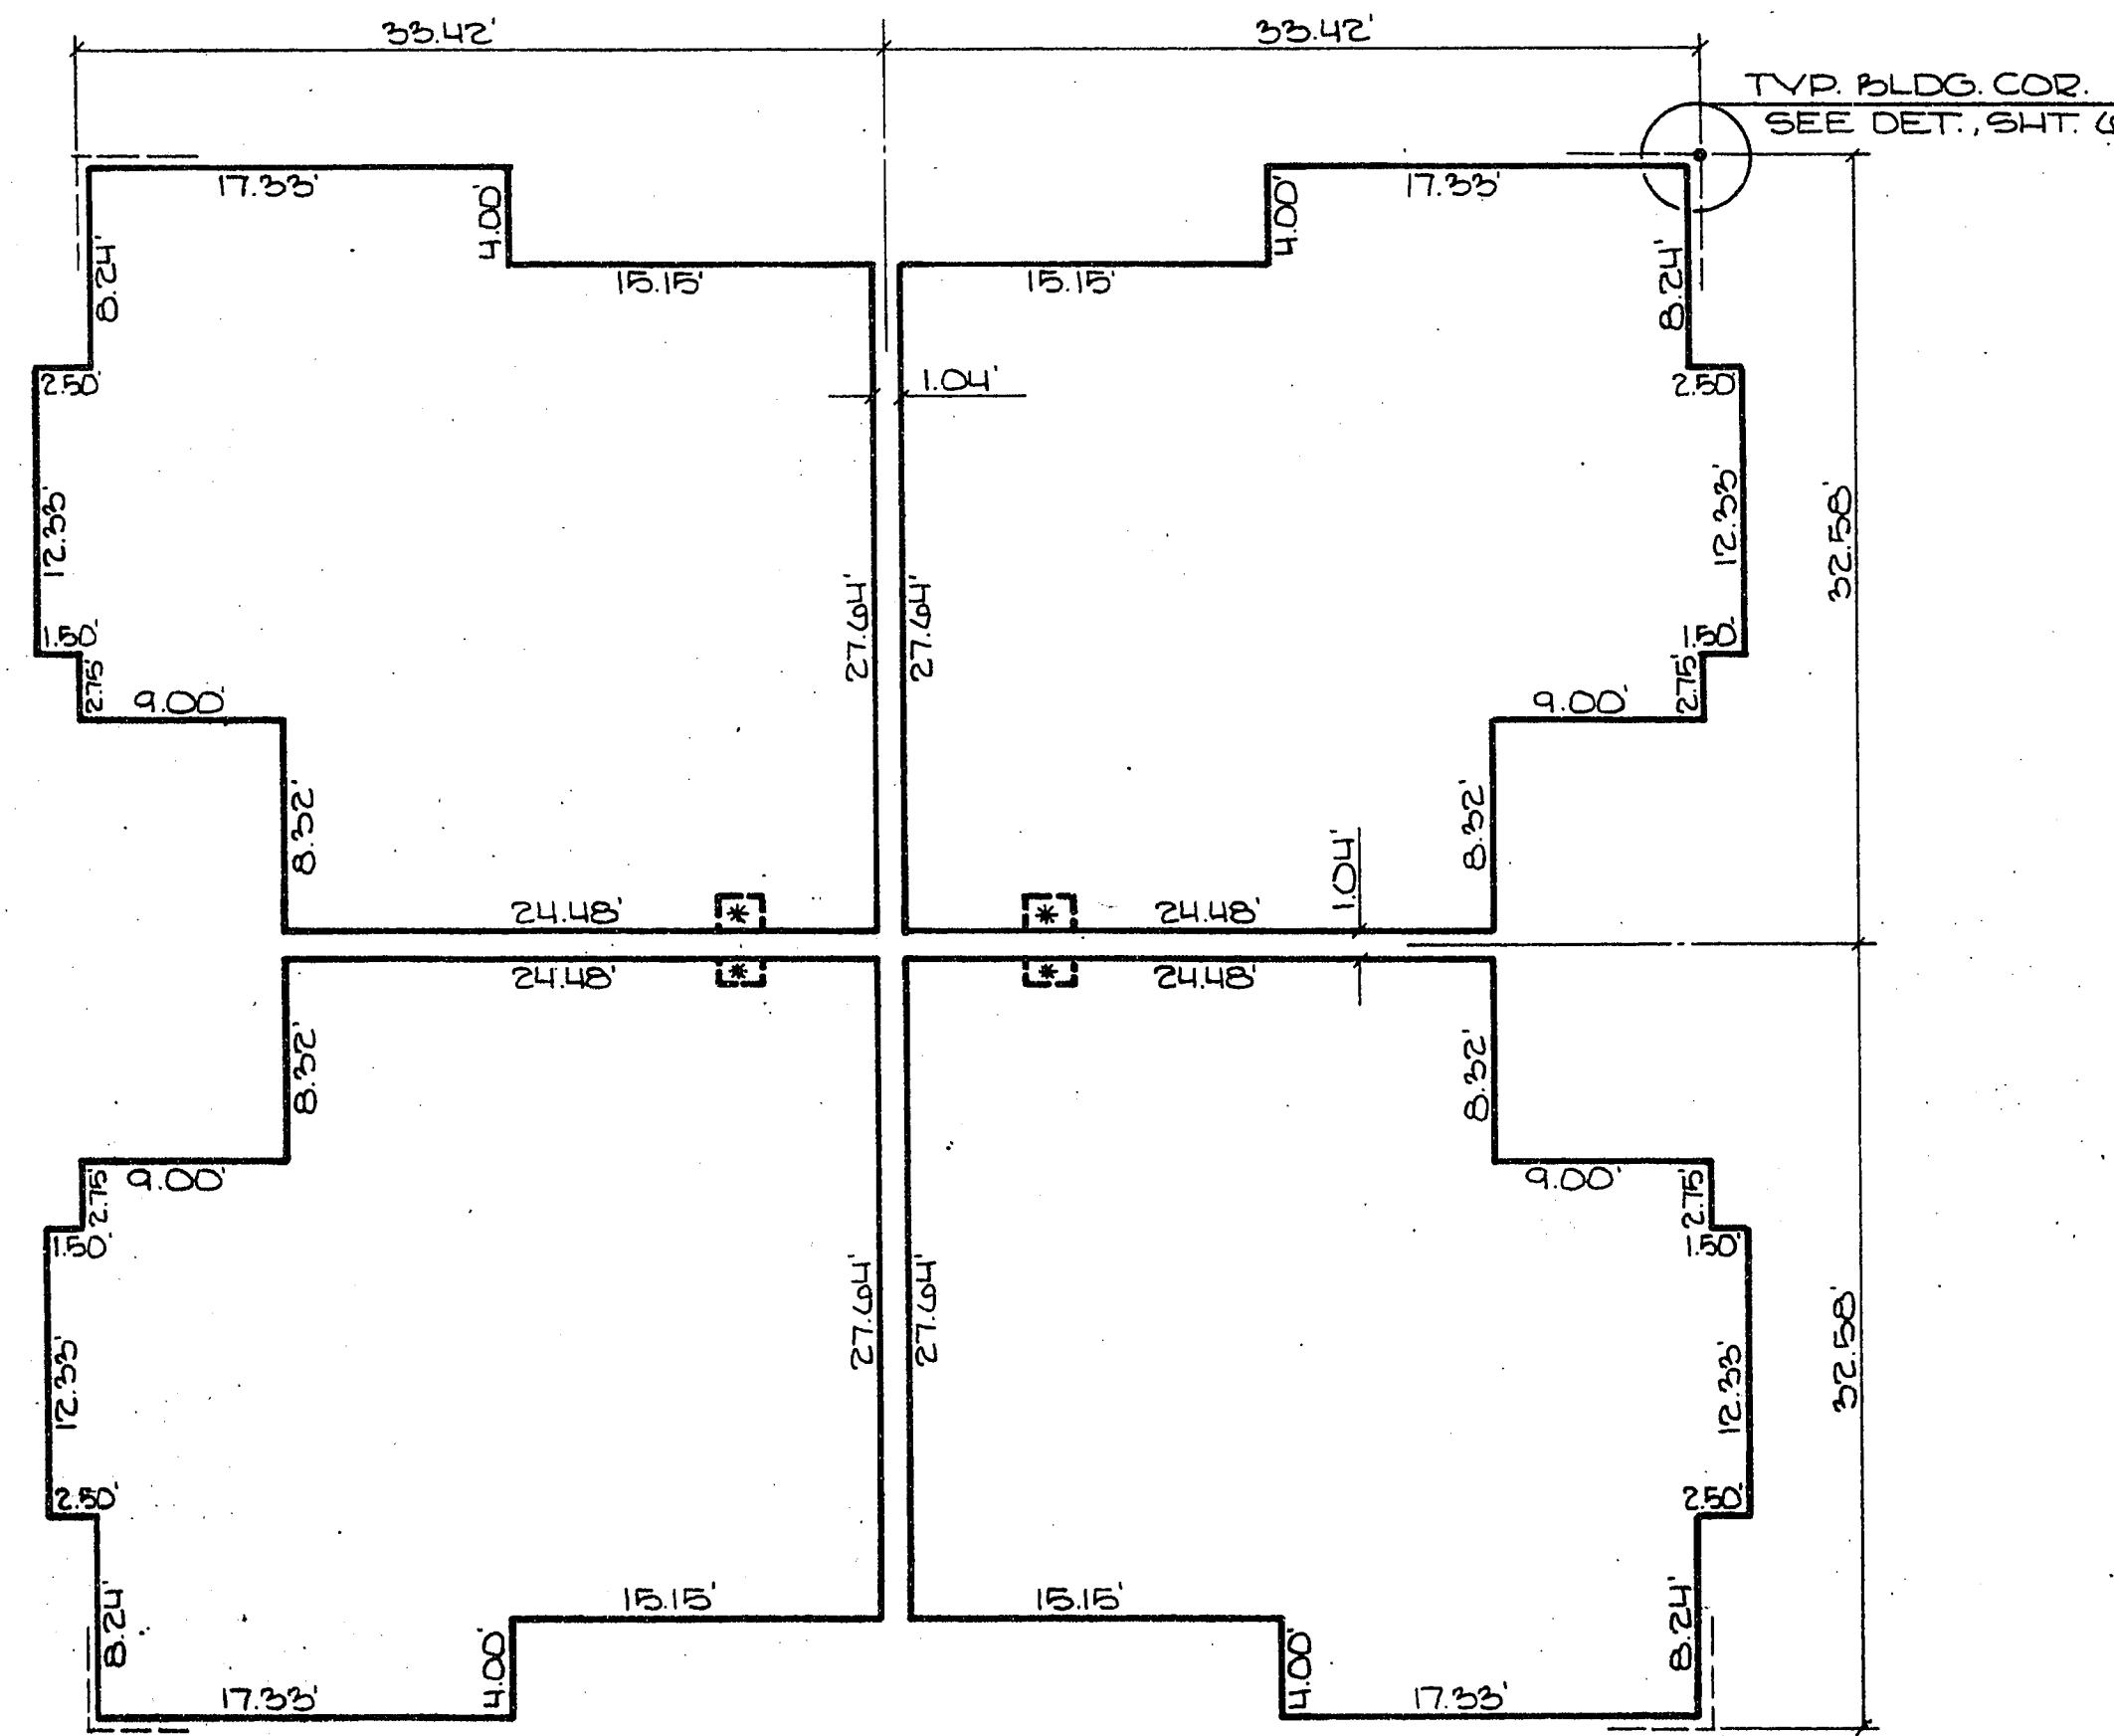

BLDG. TYPE V

2ND STORY CEILING	1.04'	8.05'
2ND STORY FLOOR		1.06'
1ST STORY CEILING		8.05'
1ST STORY FLOOR		

SCALE: 1/8" = 1'-0"

NOTE
 1ST AND 2ND STORY UNITS ARE IDENTICAL WITH THE EXCEPTION OF THE DUCT AREA INDICATED IN ITS APPROXIMATE LOCATION BY * AND BEING RESERVED FROM THE 2ND STORY UNIT ONLY.