


Book 880404

00281

CARMEL POINT NO. 5 - BY LEWIS HOMES

SITUATED IN THE SOUTH HALF (S 1/2) OF SECTION 8, T21 S, R 60 E, M.D.M.
CITY OF LAS VEGAS, CLARK COUNTY, NEVADA

NOTE: DIRECT VEHICULAR ACCESS TO LAKE SOUTH DRIVE AND FORT APACHE ROAD FROM THE REAR OF THE ABUTTING LOTS IS PROHIBITED.

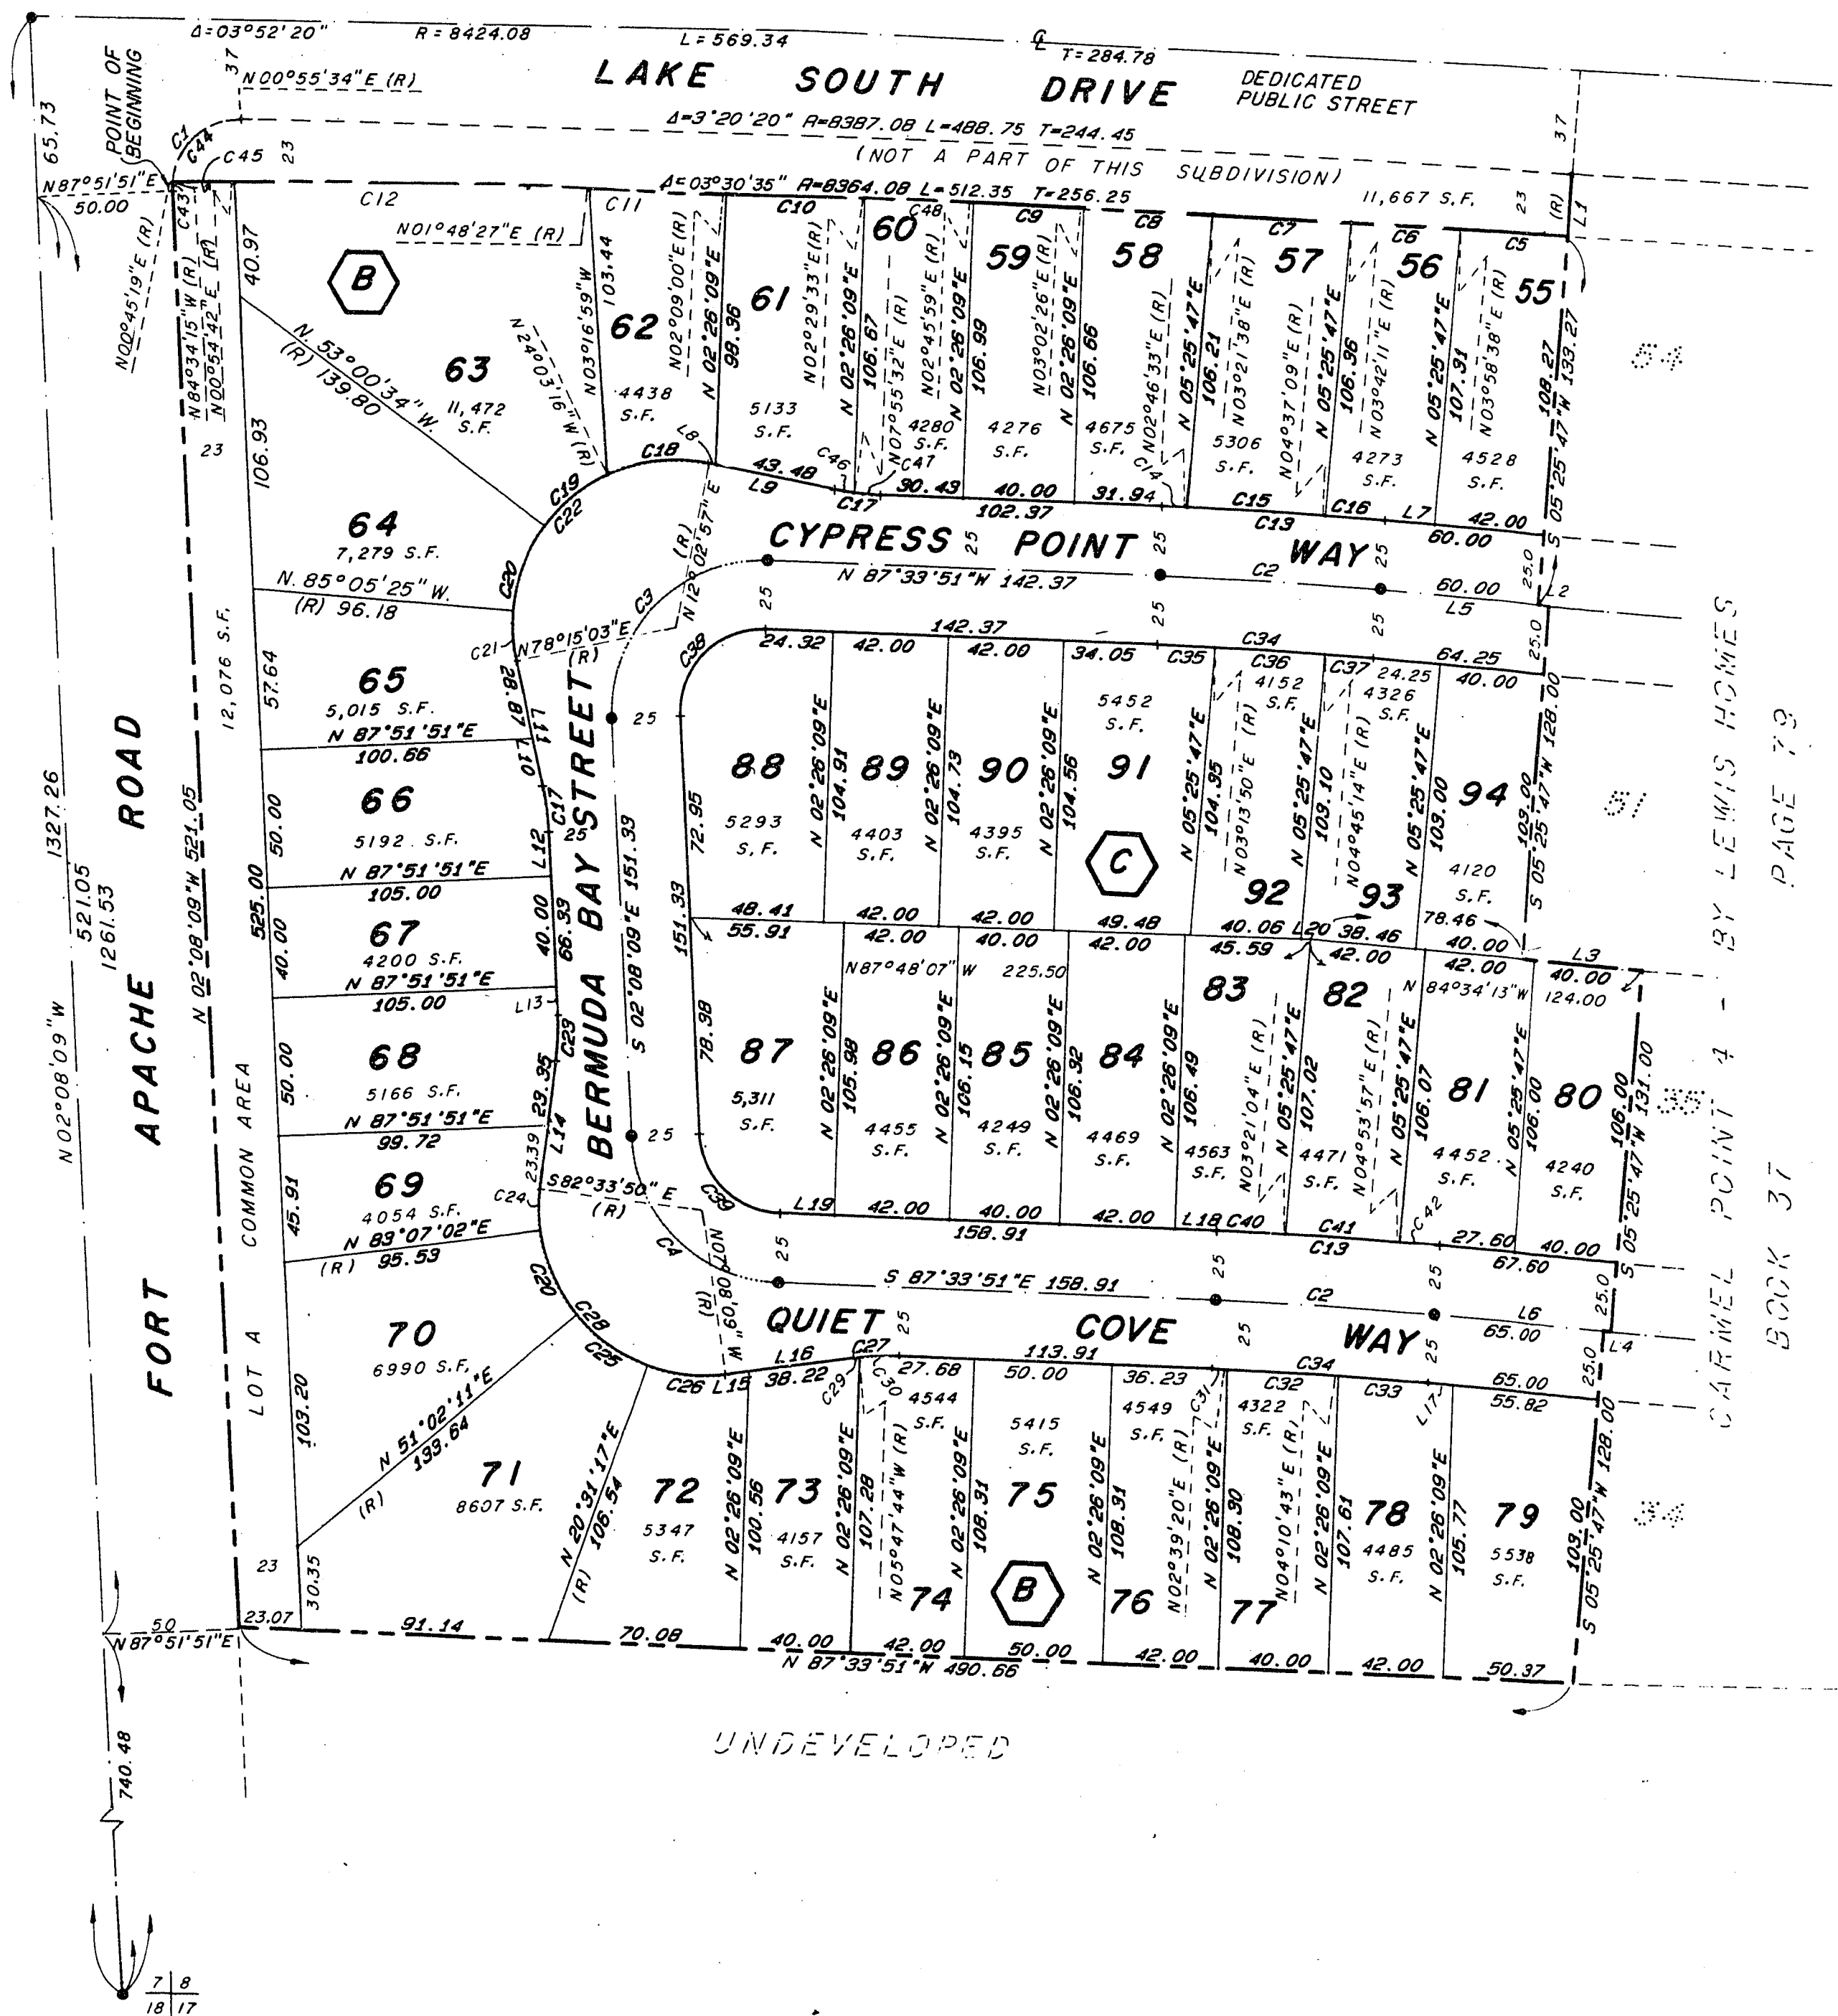

LINE	BEARING	DISTANCE
1	S 04°15'54"W	23.00
2	S 84°34'13"E	4.25
3	S 84°34'13"E	45.54
4	N 84°34'13"W	2.60
5	N 84°34'13"W	64.25
6	S 84°34'13"E	67.60
7	N 84°34'13"W	18.00
8	N 77°57'03"W	2.95
9	S 77°57'03"E	46.43
10	S 11°44'57"E	17.56
11	N 11°44'57"W	46.43
12	S 02°08'09"E	15.99
13	S 02°08'09"E	10.34
14	N 07°26'10"E	46.74
15	N 82°51'51"E	0.52
16	S 82°51'51"W	46.74
17	S 84°34'13"E	9.18
18	N 87°33'51"W	15.16
19	N 87°33'51"W	19.75
20	N 87°48'07"W	3.55

CURVE	DELTA	RADIUS	LENGTH	TANGENT
1	93°03'43"	25.00	40.61	26.37
2	2°59'38"	1530.00	79.95	39.98
3	94°34'18"	55.00	90.78	59.57
4	85°25'42"	55.00	82.01	50.78
5	0°17'16"	8364.08	42.01	21.00
6	0°16'27"	8364.08	40.02	20.01
7	0°20'33"	8364.08	50.00	25.00
8	0°19'12"	8364.08	46.71	23.36
9	0°16'27"	8364.08	40.02	20.01
10	0°20'33"	8364.08	50.00	25.00
11	0°20'33"	8364.08	50.00	25.00
12	0°53'45"	8364.08	130.77	65.39
13	2°59'38"	1555.00	81.25	40.64
14	0°20'24"	1555.00	9.23	4.61
15	1°50'36"	1555.00	50.03	25.02
16	0°48'38"	1555.00	22.00	11.00
17	9°36'48"	100.00	16.78	8.41
18	36°06'13"	60.00	37.81	19.56
19	28°57'18"	60.00	30.32	15.49
20	32°04'51"	60.00	33.59	17.25
21	16°39'32"	60.00	17.44	8.78
22	113°47'54"	60.00	119.17	92.04
23	9°34'19"	100.00	16.71	8.37
24	14°19'08"	60.00	14.99	7.54
25	30°30'54"	60.00	31.96	16.37
26	27°39'26"	60.00	28.96	14.77
27	9°34'19"	100.00	16.71	8.37
28	104°34'19"	60.00	109.51	77.59
29	1°20'25"	100.00	2.34	1.17
30	8°13'53"	100.00	14.37	7.20
31	0°13'11"	1505.00	5.77	2.89
32	1°51'23"	1505.00	40.01	20.00
33	1°15'04"	1505.00	32.86	16.43
34	2°59'38"	1505.00	78.64	39.33
35	0°47'41"	1505.00	20.88	10.44
36	1°31'24"	1505.00	40.01	20.01
37	0°40'33"	1505.00	17.75	8.88
38	94°34'18"	30.00	49.52	32.49
39	85°25'42"	30.00	44.73	27.70
40	0°54'55"	1555.00	24.84	12.42
41	1°32'53"	1555.00	42.01	21.01
42	0°31'50"	1555.00	14.40	7.20
43	07°13'54"	25.00	3.30	1.65
44	85°29'49"	25.00	37.30	23.11
45	0°09'23"	8364.08	22.83	11.41
46	4°07'25"	100.00	7.20	3.60
47	5°29'23"	100.00	9.58	4.79
48	0°16'26"	8364.08	39.98	19.99

LEGEND

⬡ BLOCK NUMBER



C2 CURVE NUMBER

7 LOT NUMBER

--- BOUNDARY

⊙ FND. MON. AS SHOWN

• SET 5/8" REBAR AND ALUM. CAP
R.L.S. 2050 W/BRASS CAP
REFERENCE TIES SET IN TOP OF CURB

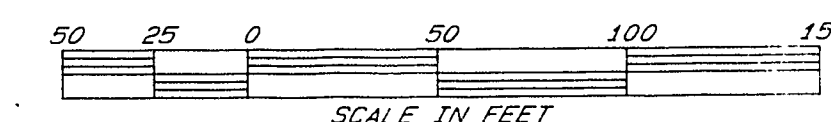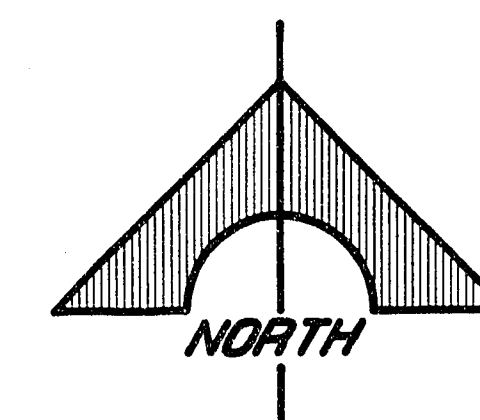

SHEET 3 OF 3

Book 39 Page 22

1029-5