


Charleston Heights Tract No. 3

BEING A SUBDIVISION OF A PORTION OF THE N 1/2 S.E. 1/4 AND A PORTION OF THE
N 1/2 OF THE SW 1/4 OF SECTION 36, TOWNSHIP 20 SOUTH, RANGE 60 EAST M.D.B. & M.
In the City of Las Vegas, Nevada.

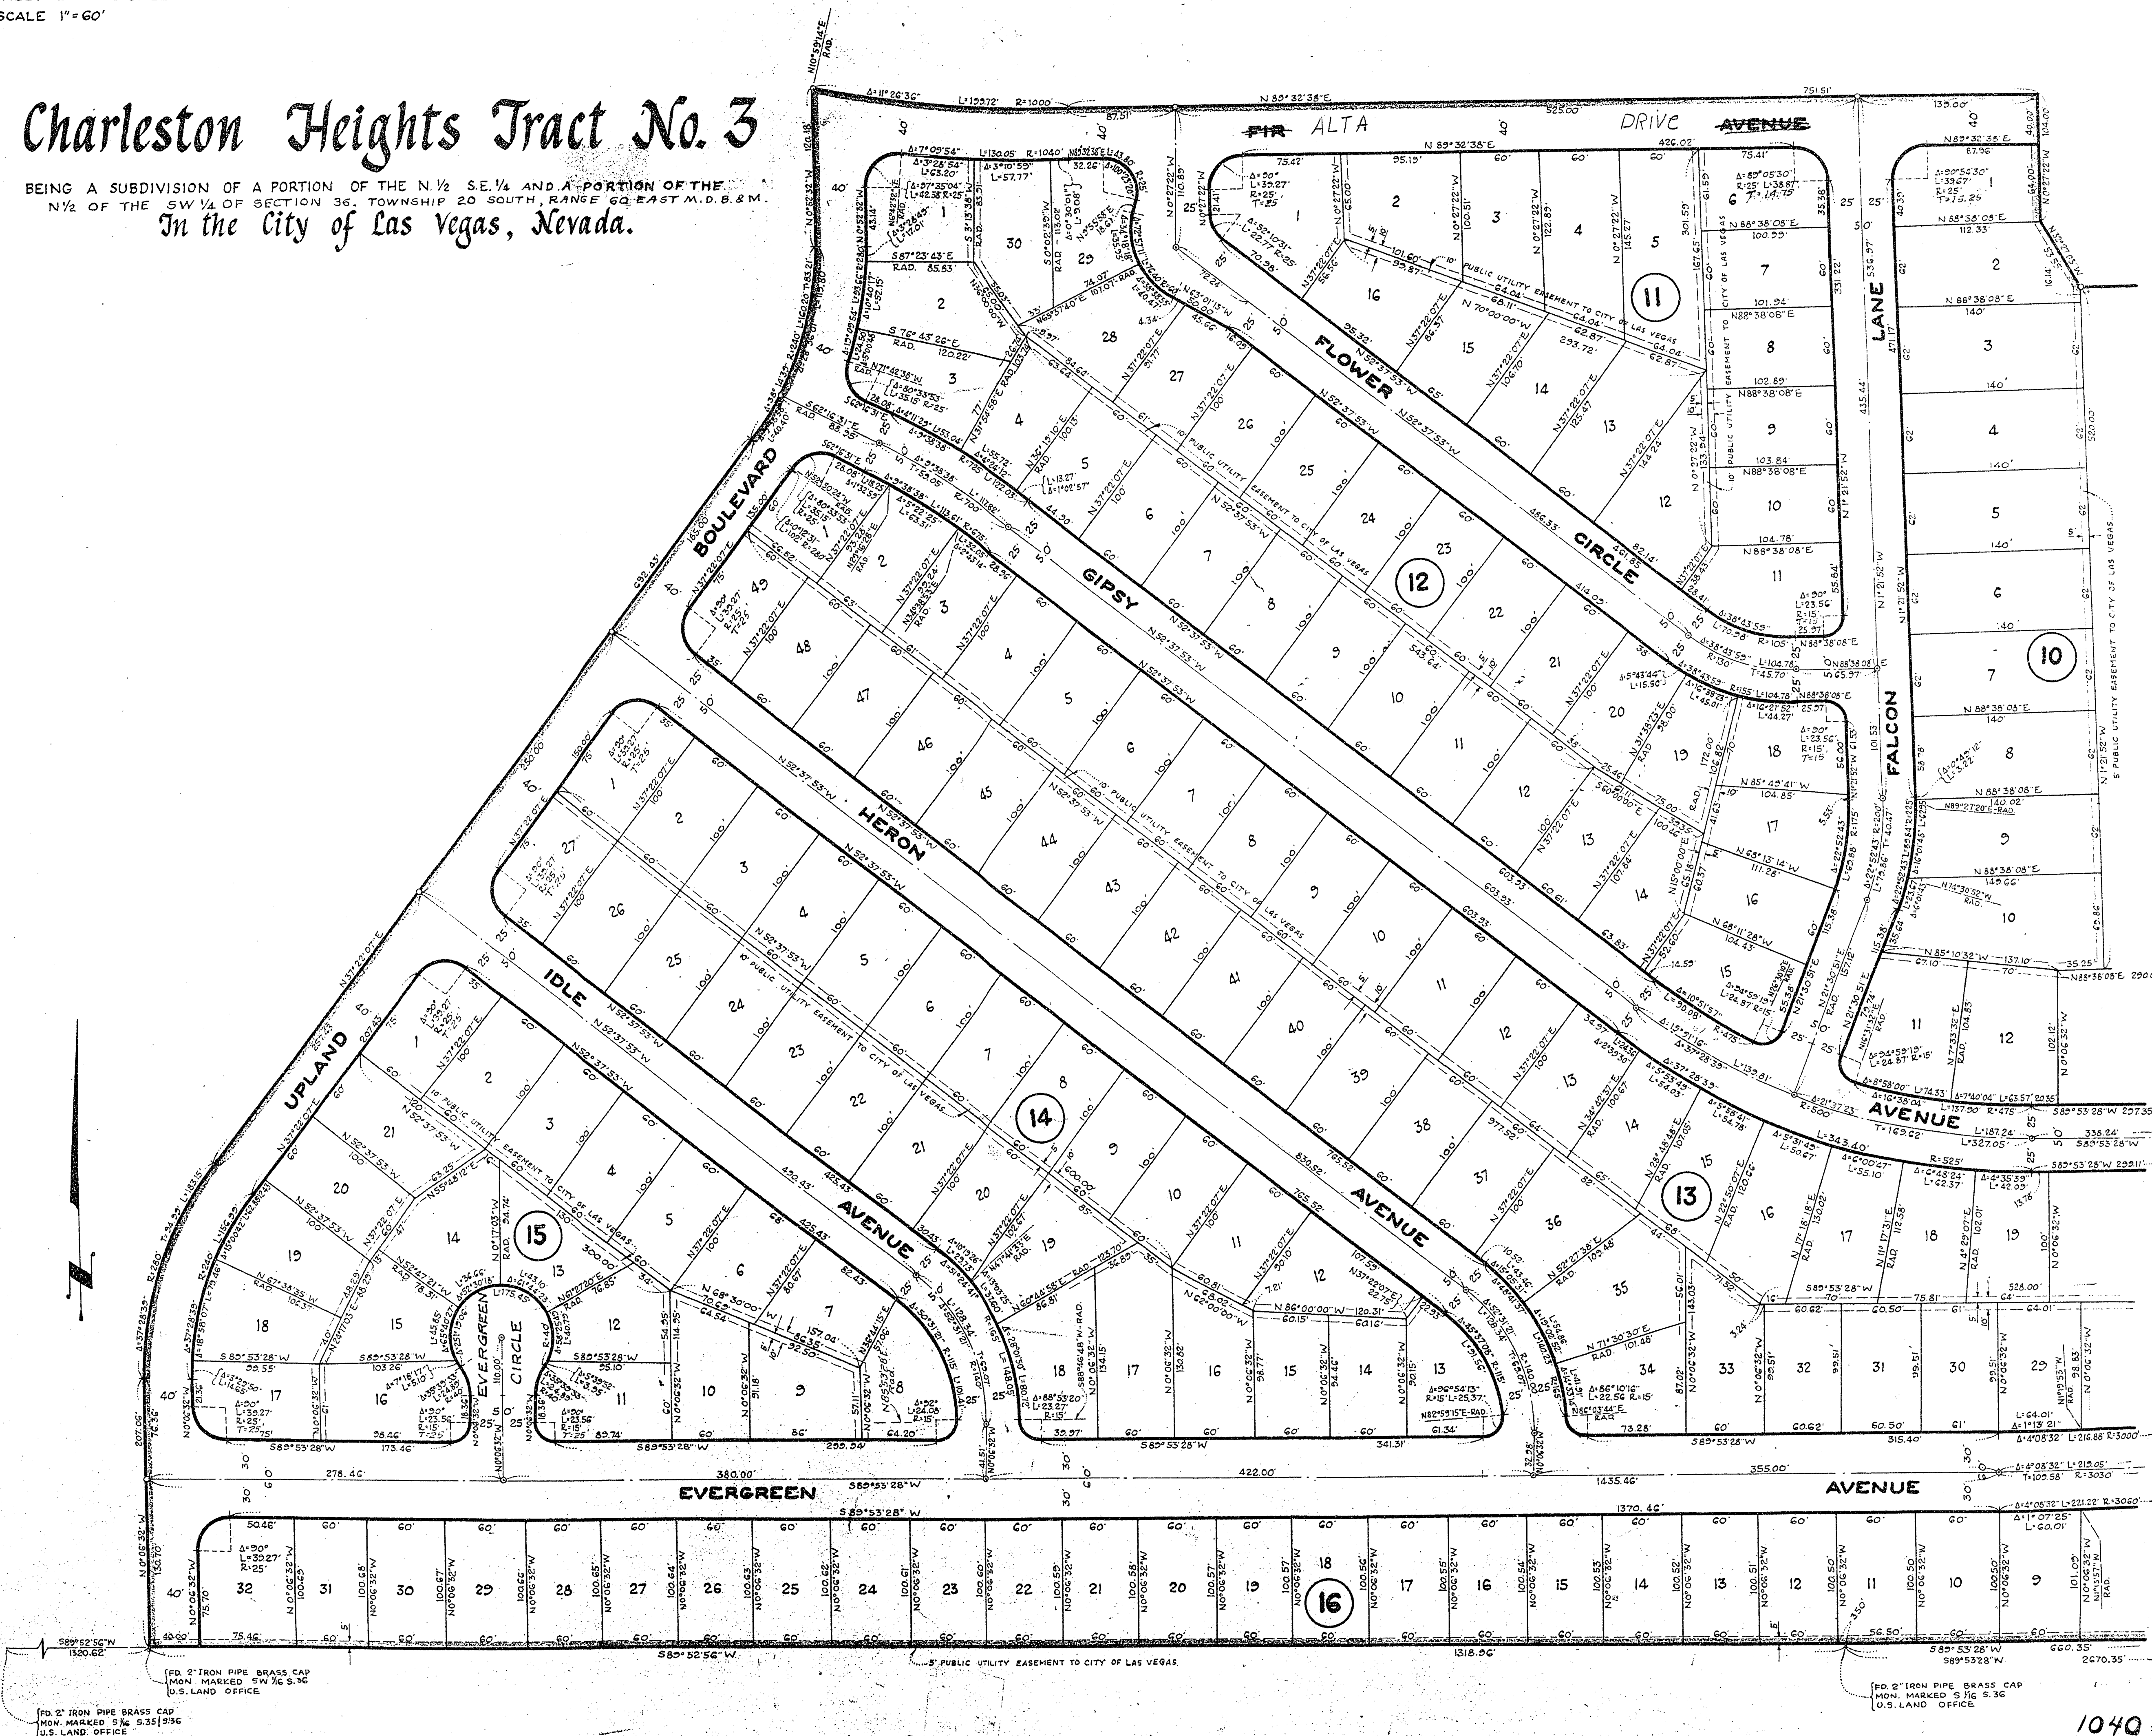

SEE SHEET 1

1040-3