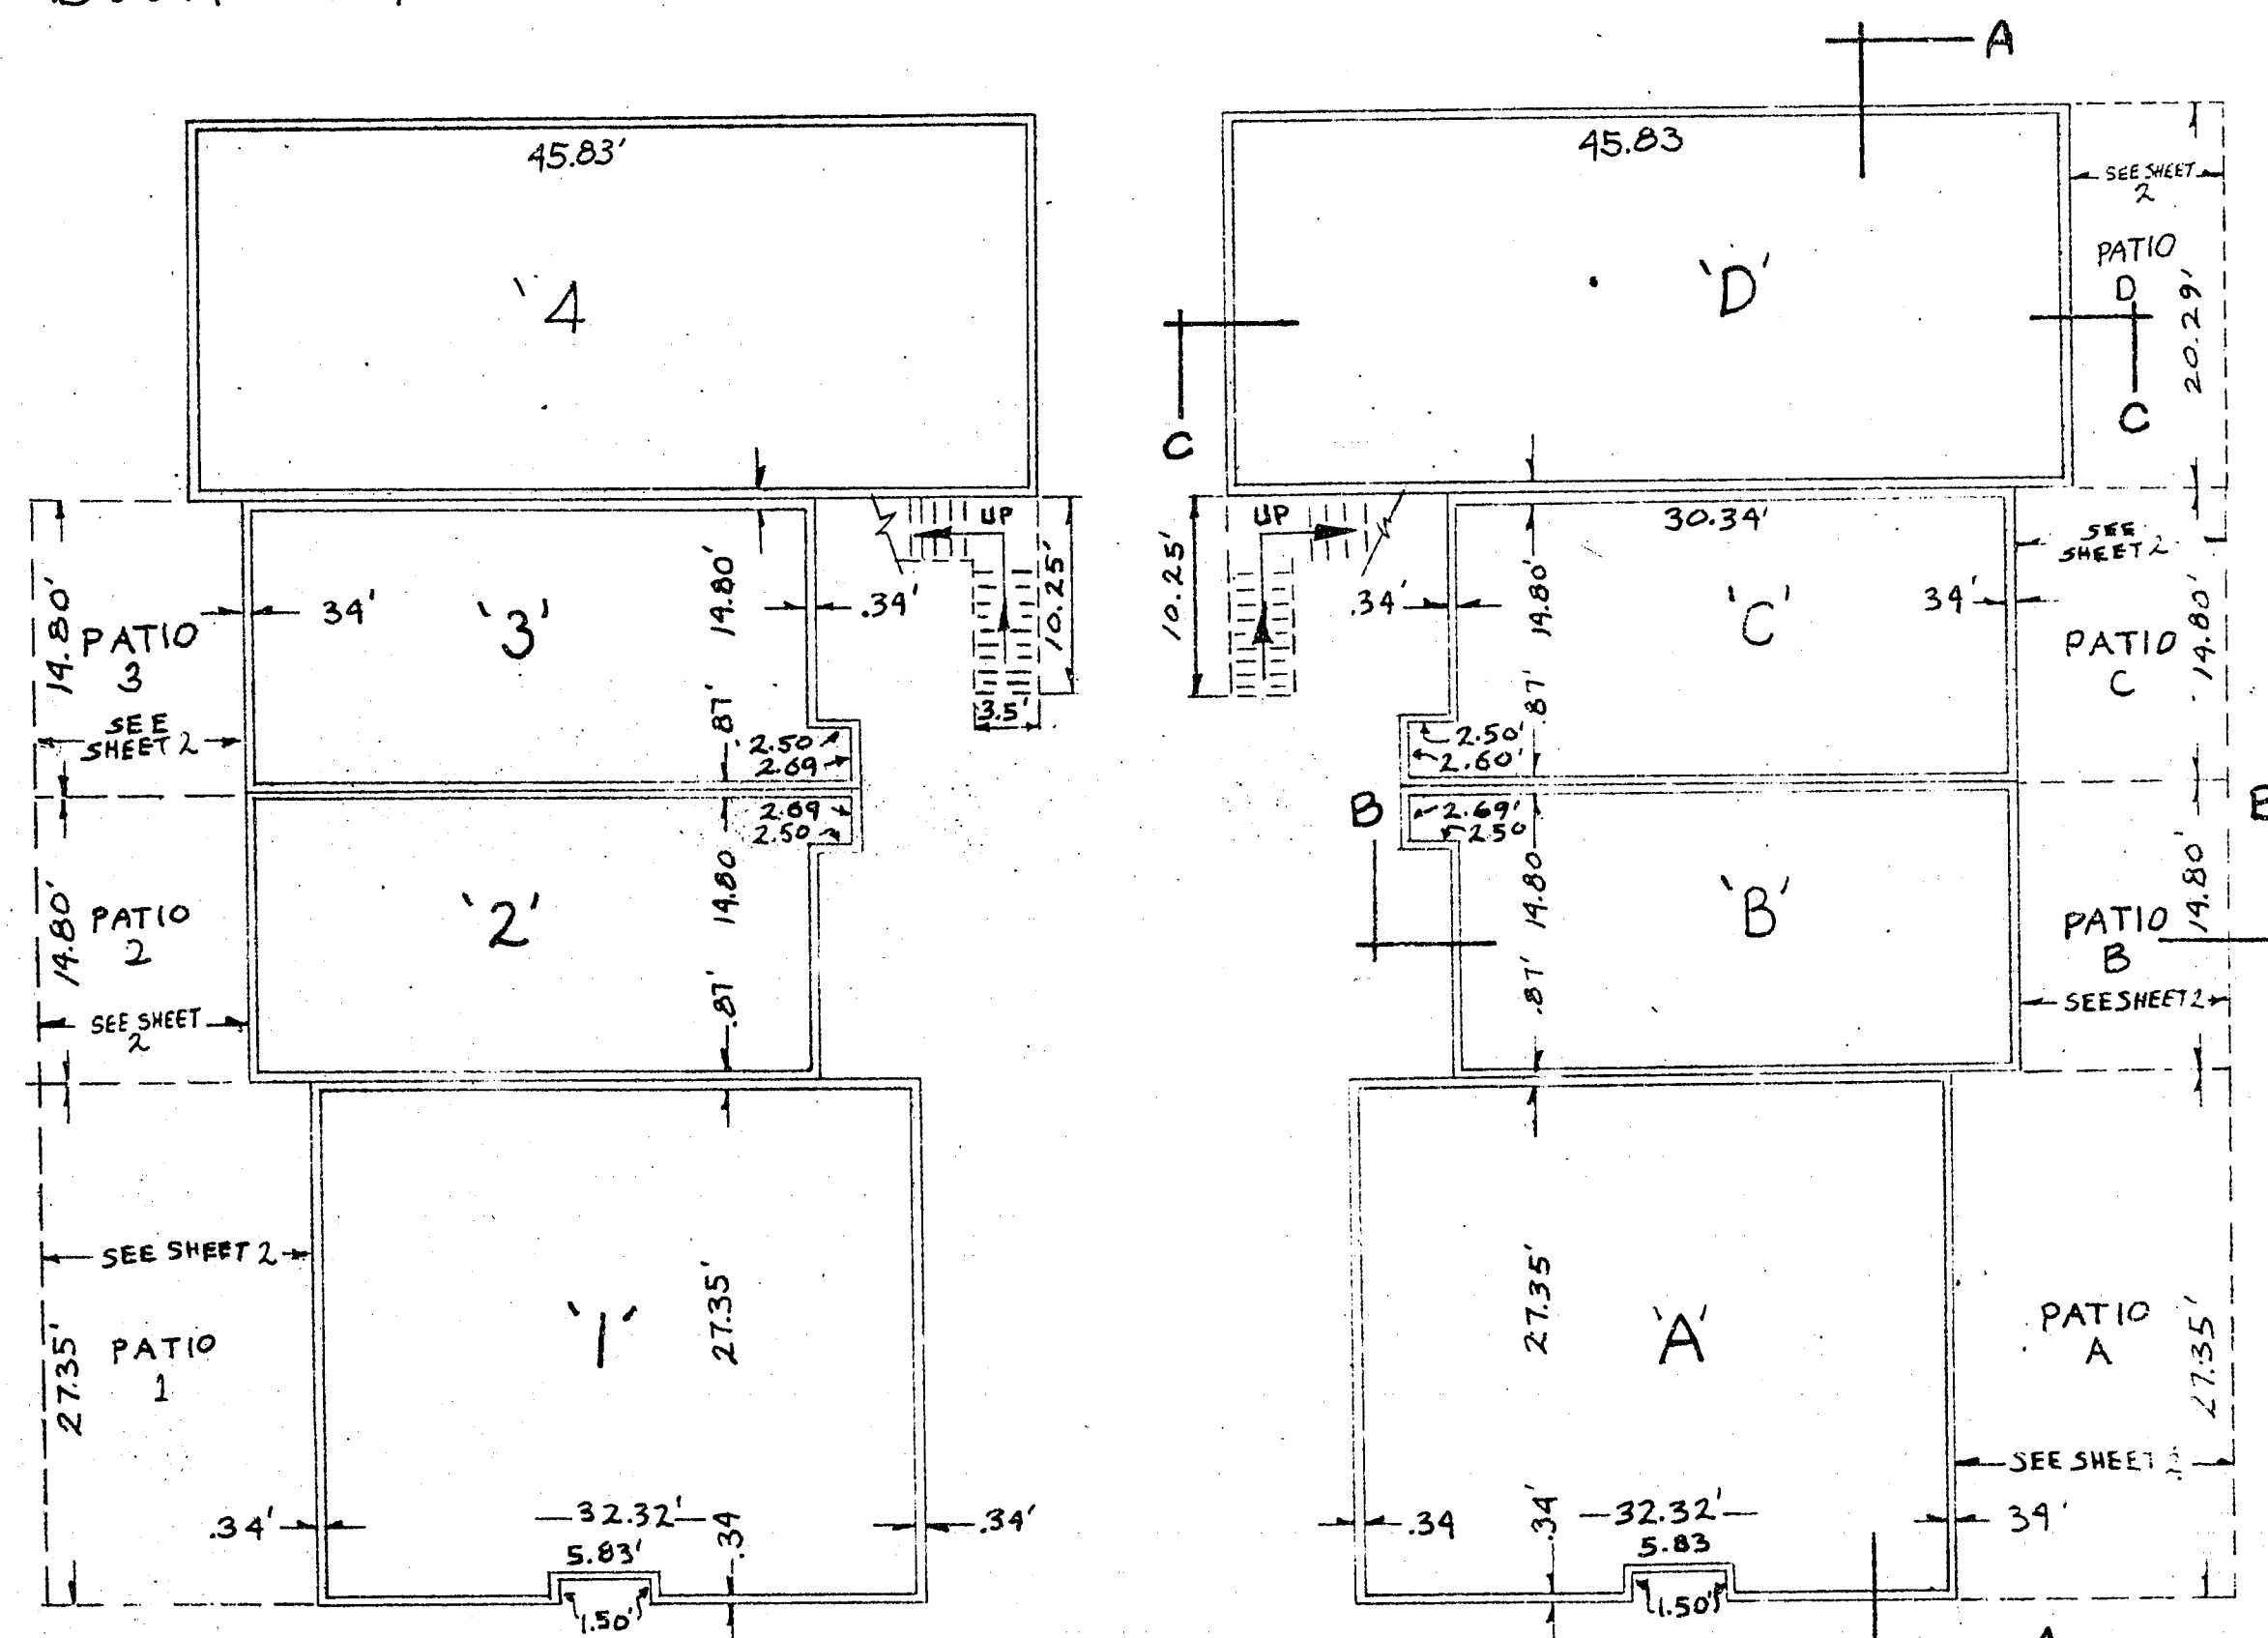
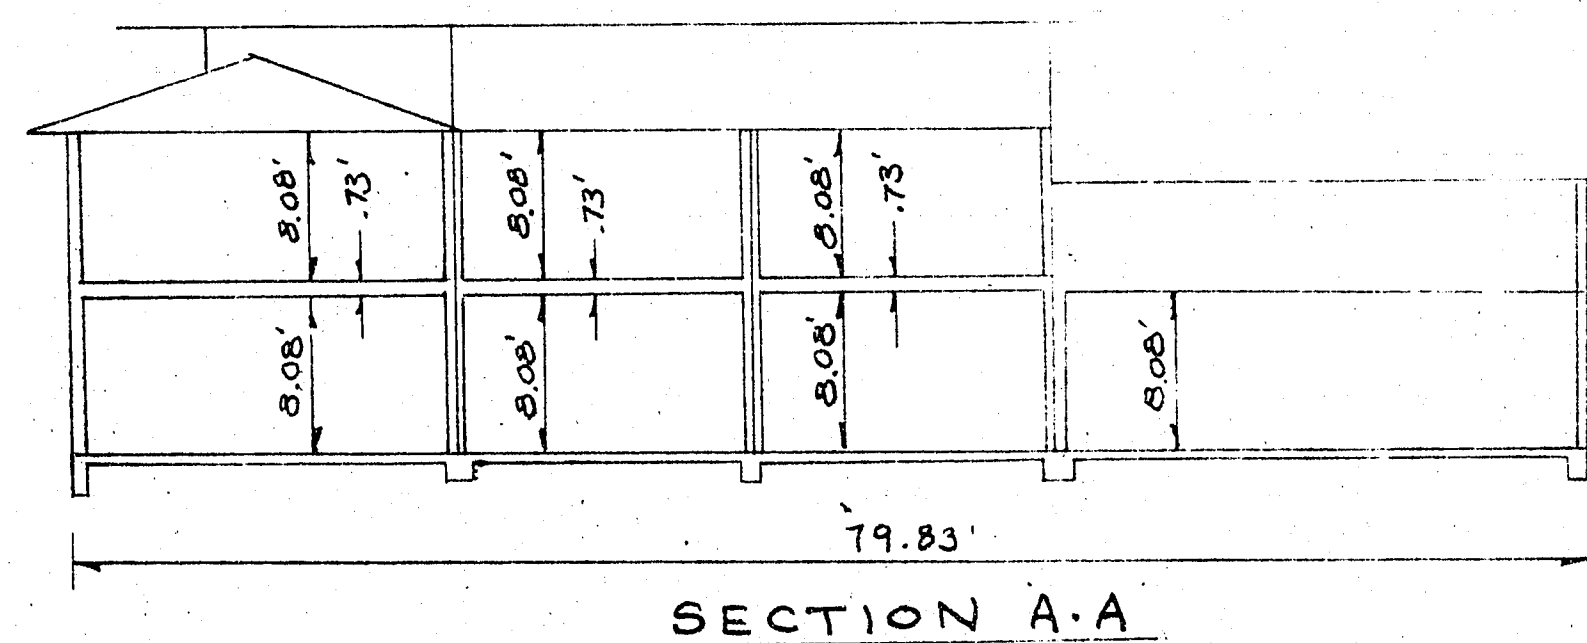


TYPICAL PLAN
FACING RIGHTTYPICAL PLAN
FACING LEFT

BENCH MARK

CITY OF LAS VEGAS DATUM, BENCHMARK
N°06025 C3, SE COR. WASHINGTON & JONES
ELEV. 2295.62

UNIT	1ST STORY FLOOR ELEV.	1ST STORY CEIL. ELEV.	2ND STORY FLOOR ELEV.	2ND STORY CEIL. ELEV.
A	2296.23	2304.61		
B	2296.23	2304.61	2305.34	2313.42
C	2296.23	2304.61	2305.34	2313.42
D	2296.23	2304.61	2305.34	2313.42
E	2296.23	2304.61	2305.34	2313.42
1	2296.23	2304.44		
2	2296.23	2304.44	2305.17	2313.25
3	2296.23	2304.44	2305.17	2313.25
4	2296.23	2304.44	2305.17	2313.25
5	2296.23	2304.44	2305.17	2313.25

NOTE:


UNIT 4 SHALL NOT BE USED
FOR HABITATION.

RESTRICTED COMMON AREAS WHICH ARE
APPURTENANT TO EACH UNIT OF CONDOMINIUM


UNIT OF EACH BLDG.	RESTRICTED COMMON AREA
'1'	THAT CERTAIN PARKING SPACE AND ENCLOSED PATIO AREA SHOWN ON THE PLAN HEREON AND ALLOCATED TO THE UNIT BEARING THE SAME NUMBER.
'2'	THAT CERTAIN PARKING SPACE AND ENCLOSED PATIO AREA SHOWN ON THE PLAN HEREON AND ALLOCATED TO THE UNIT BEARING THE SAME NUMBER.
'3'	THAT CERTAIN PARKING SPACE AND ENCLOSED PATIO AREA SHOWN ON THE PLAN HEREON AND ALLOCATED TO THE UNIT BEARING THE SAME NUMBER.
'4'	THAT CERTAIN PARKING SPACE AS SHOWN ON THE PLAN HEREON AND ALLOCATED TO THE UNIT BEARING THE SAME NUMBER.
'5'	THAT CERTAIN PARKING SPACE AND BALCONY ADJOINING SHOWN ON THE PLAN HEREON AND ALLOCATED TO THE UNIT BEARING THE SAME NUMBER.

NOTE

THE STAIRWAY SHOWN HEREON IS RESTRICTED COMMON AREA FOR THE EXCLUSIVE USE OF SECOND FLOOR, UNITS 5 & E AS SHOWN AND DEFINED HEREON.


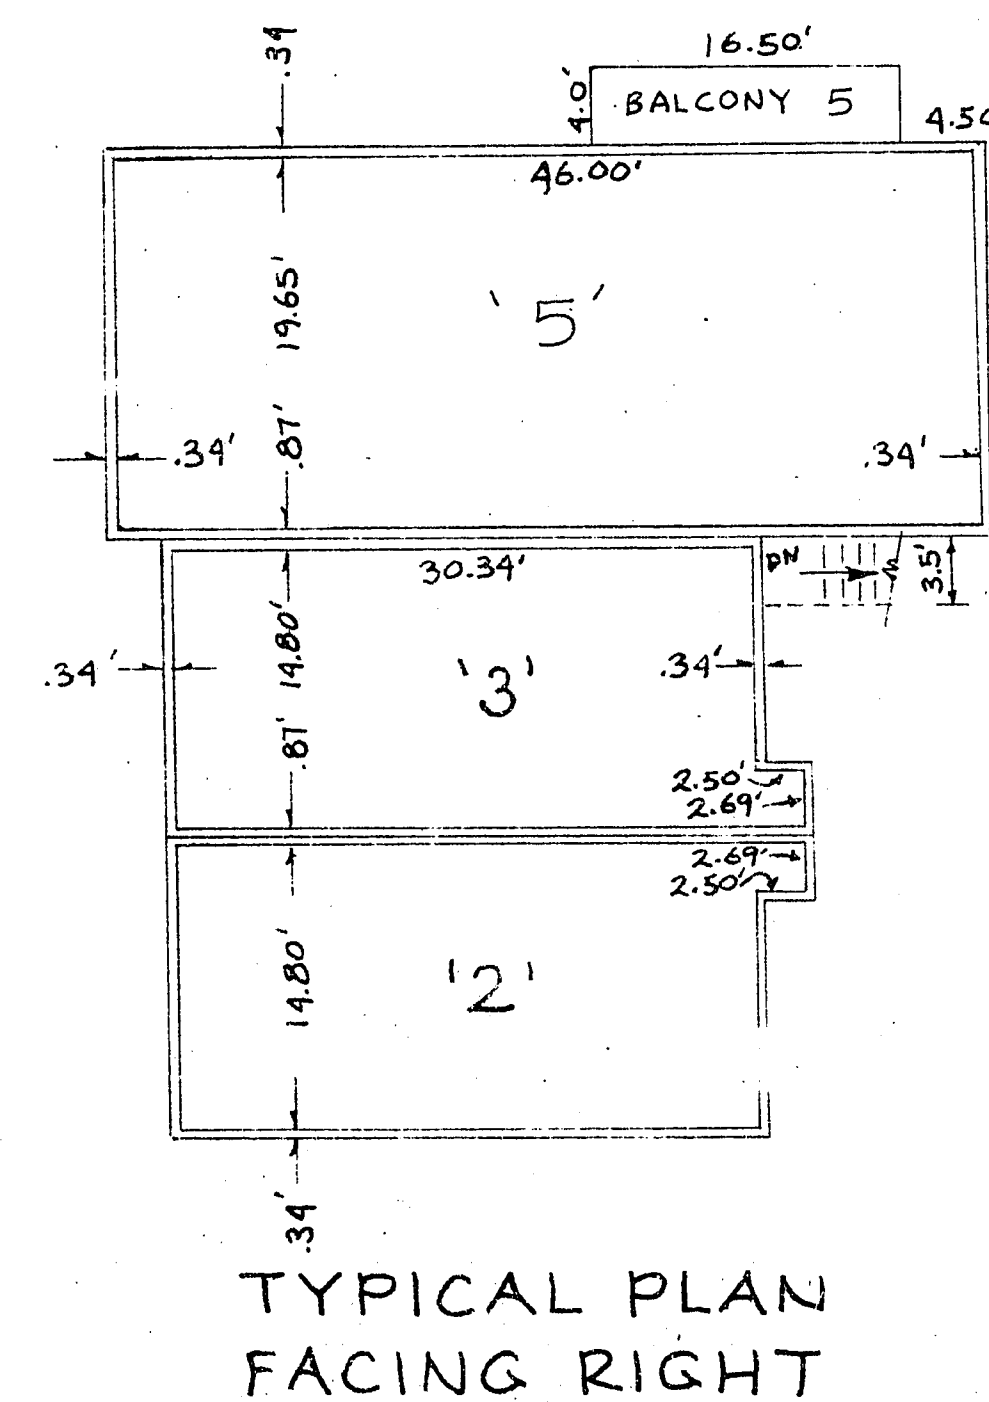


SECOND FLOOR

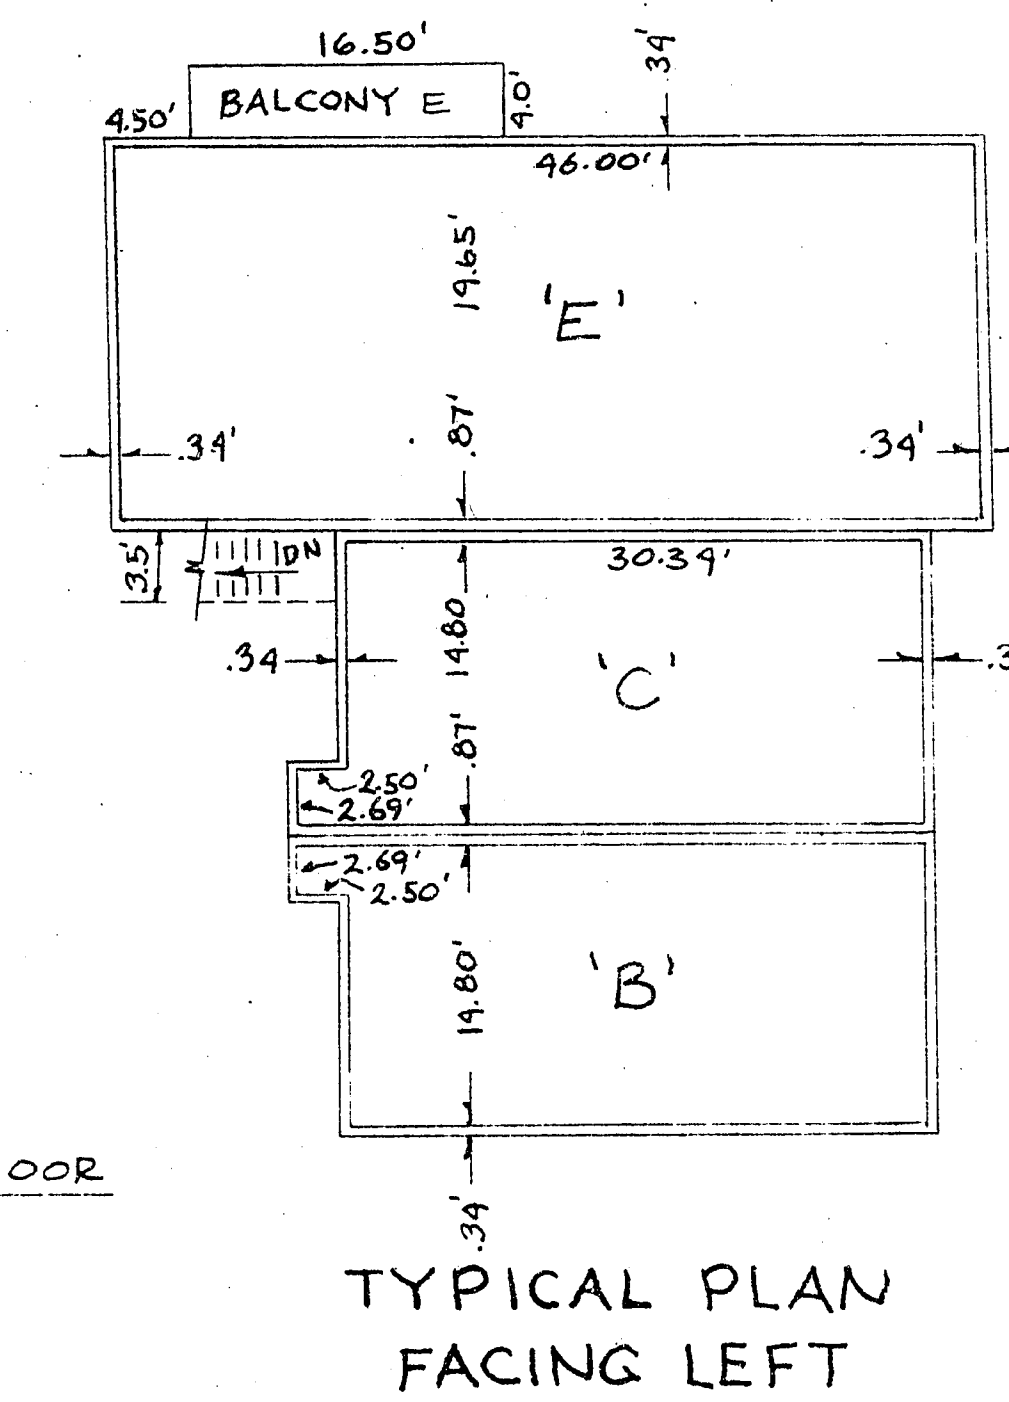

CHARLESTON HEIGHTS TRACT 39A UNIT 1

CONDOMINIUM APARTMENT HOMES

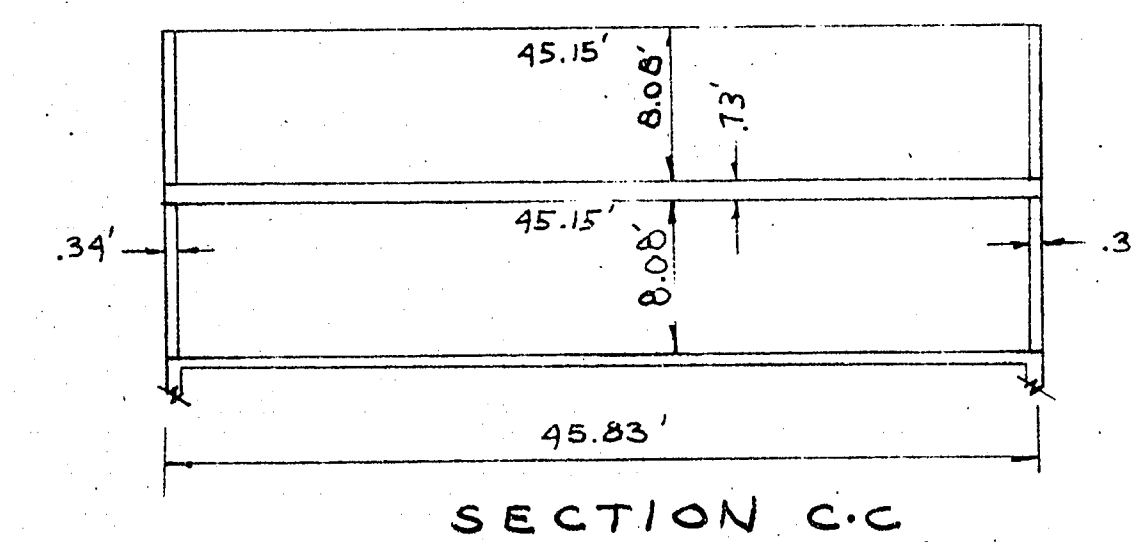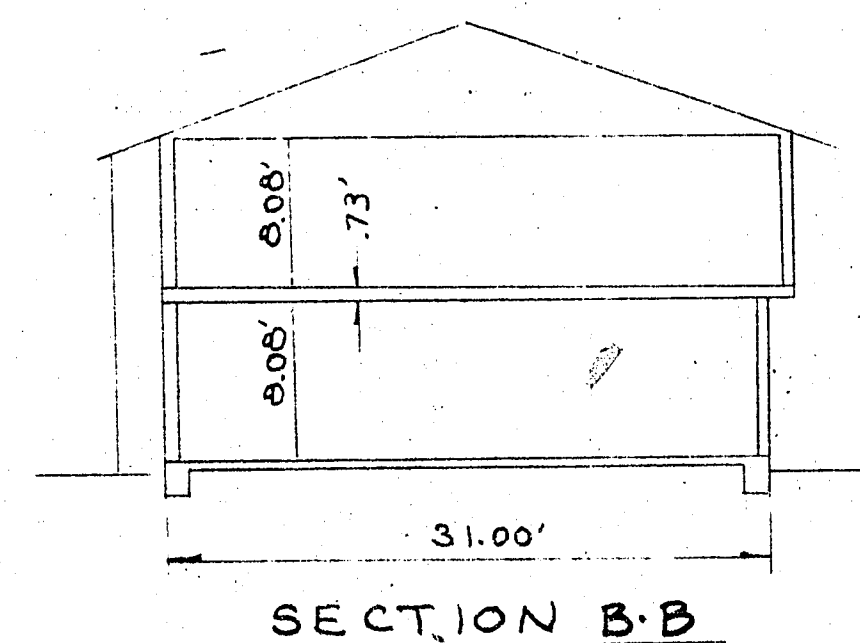RESTRICTED COMMON AREAS WHICH ARE
APPURTENANT TO EACH UNIT OF CONDOMINIUM

UNIT OF EACH BLDG.	RESTRICTED COMMON AREA
'A'	THAT CERTAIN PARKING SPACE AND ENCLOSED PATIO AREA SHOWN ON THE PLAN HEREON AND ALLOCATED TO THE UNIT BEARING THE SAME NUMBER.
'B'	THAT CERTAIN PARKING SPACE AND ENCLOSED PATIO AREA SHOWN ON THE PLAN HEREON AND ALLOCATED TO THE UNIT BEARING THE SAME NUMBER.
'C'	THAT CERTAIN PARKING SPACE AND ENCLOSED PATIO AREA SHOWN ON THE PLAN HEREON AND ALLOCATED TO THE UNIT BEARING THE SAME NUMBER.
'E'	THAT CERTAIN PARKING SPACE AND BALCONY ADJOINING SHOWN ON THE PLAN HEREON AND ALLOCATED TO THE UNIT BEARING THE SAME NUMBER.
'D'	THAT CERTAIN PARKING SPACE AND ENCLOSED PATIO AREA SHOWN ON THE PLAN HEREON AND ALLOCATED TO THE UNIT BEARING THE SAME NUMBER.

SHEET 2 OF 3

NO. _____
RECORDED AT THE REQUEST OF _____
DATE _____ AT _____ M
BOOK _____ PAGE _____
OF PLATS
OFFICIAL RECORDS BOOK NO. _____
CLARK COUNTY, NEVADA RECORDS
JOAN L. SWIFT, RECORDER
FEE _____ DEPUTY _____

BOOK 18 PAGE 68

1040-39A-1 (CT)

4-12-10