

CHARLESTON HEIGHTS 35-D


(A COMMERCIAL SUBDIVISION)

A PORTION OF THE SW 1/4 OF THE NW 1/4 OF SECTION 6, T. 21 S., R. 61 E., M.D.M., CITY OF LAS VEGAS,
CLARK COUNTY, NEVADA.

SCALE: 1" = 60'

EXIST. PELICAN COVE APARTMENTS

WESTLAND MALL
BK. 19 PG. 65

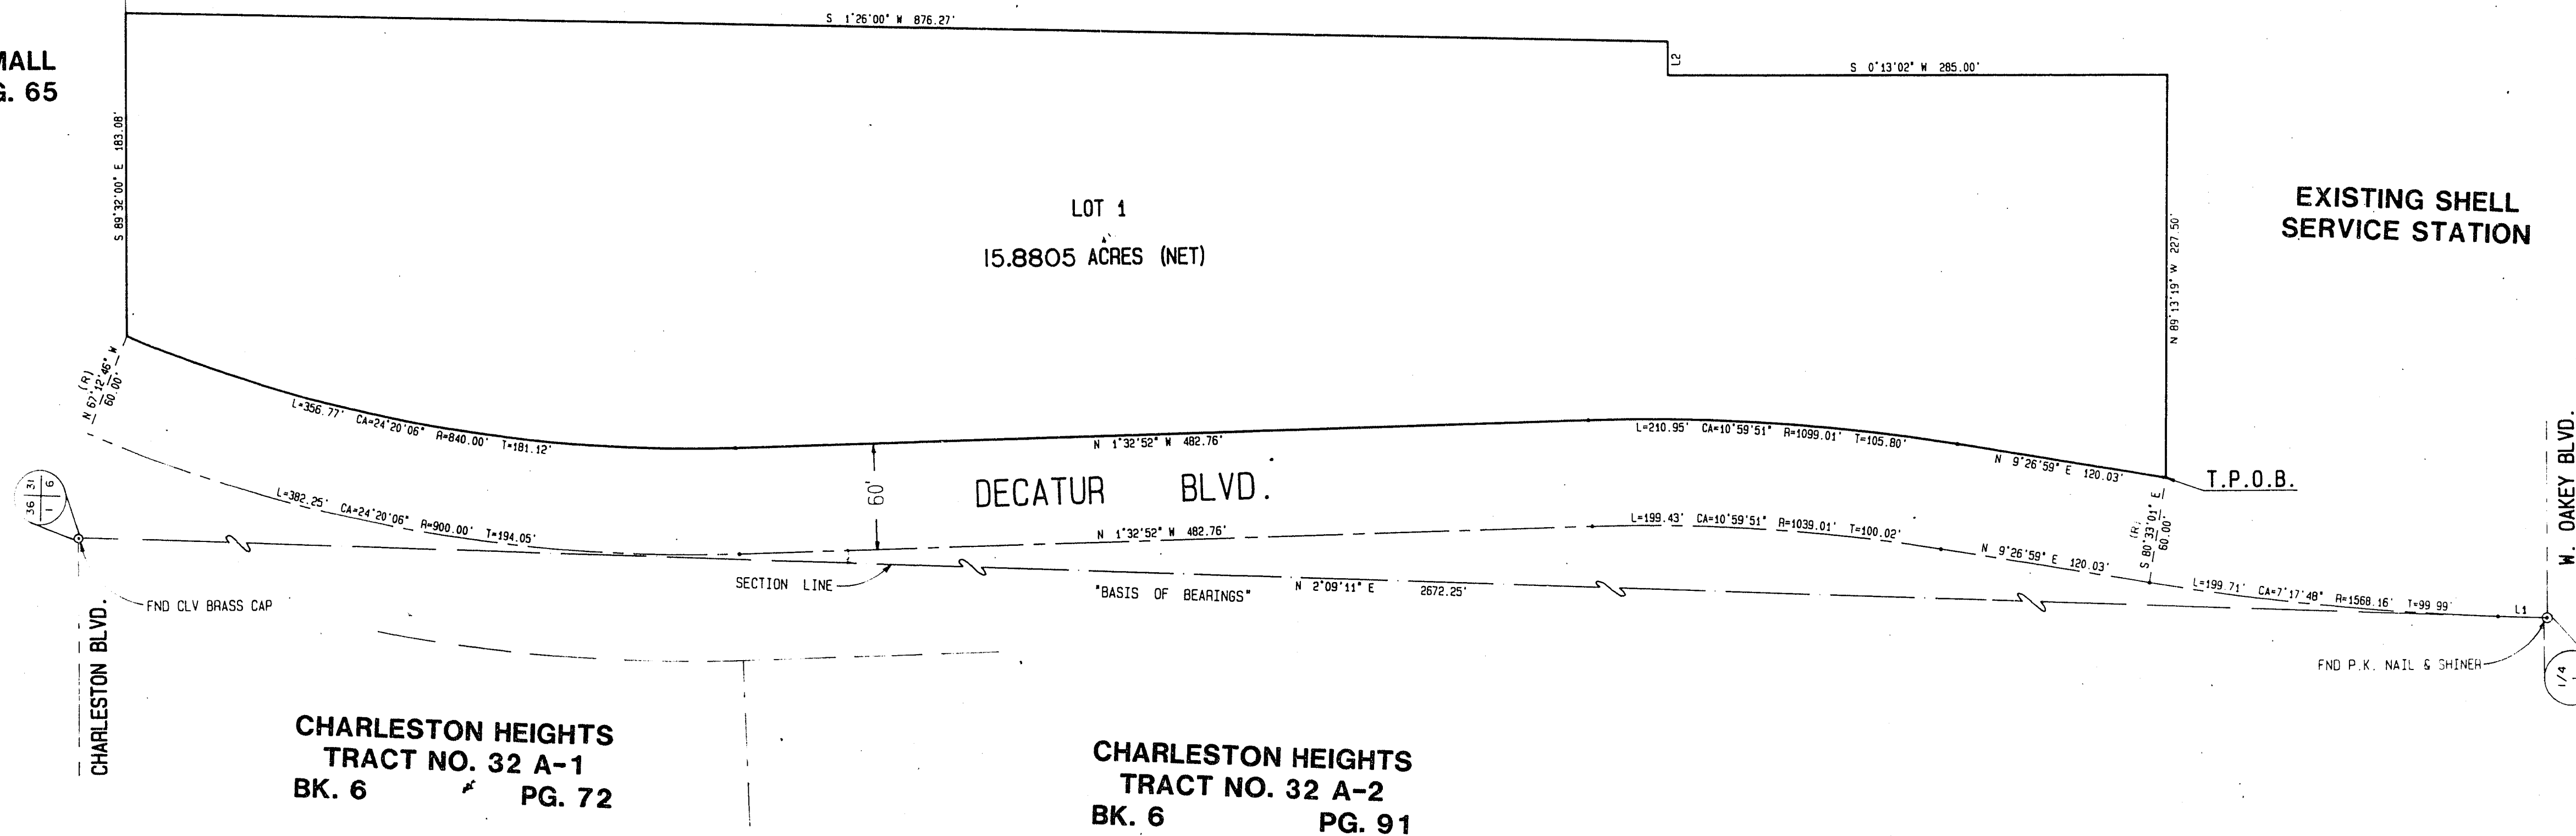

LINE	BEARING	DISTANCE
L1	N 2°09'11" E	27.55
L2	N 89°13'19" W	19.03

LEGEND

- T.P.O.B. TRUE POINT OF BEGINNING
- 8 LOT NUMBER / TOTAL LOTS = 1
- L2 COURSE NUMBER
- o FOUND POINT AS INDICATED

REV	DATE	BY	REVISION

W.O. # 3556
SHEET 2 OF 2

BOOK 40, Pg 23
1040-35D

4-12-15