
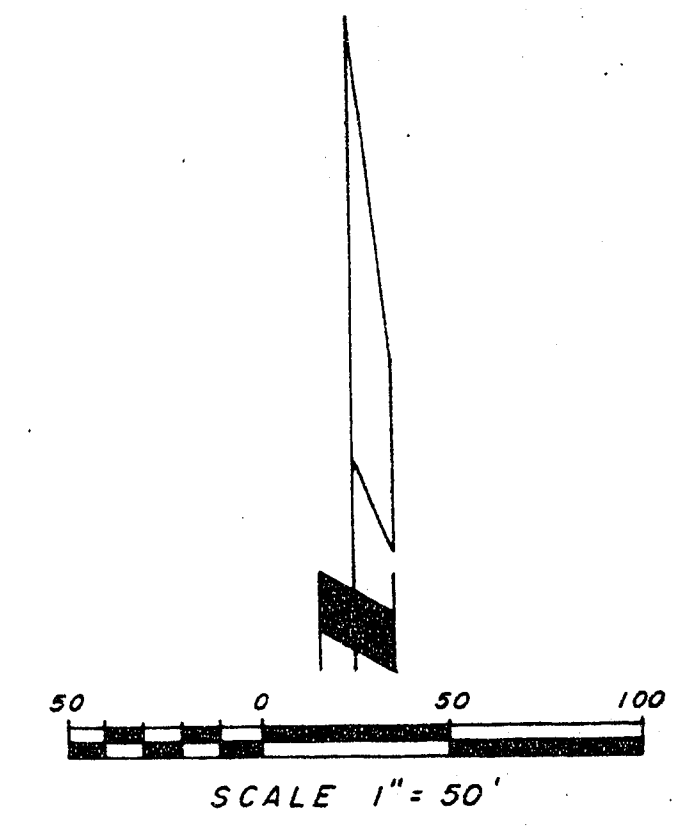


CHARLESTON HEIGHTS TRACT NO. 29-B

BEING A PORTION OF THE S.E. 1/4 OF SECTION 26, T.20 S., R.60 E., M.D.B. & M., CITY OF LAS VEGAS,
COUNTY OF CLARK, STATE OF NEVADA

CENTER SECTION 26

PROPOSED SCHOOL SITE
(NOT A PART OF THIS SUBDIVISION)

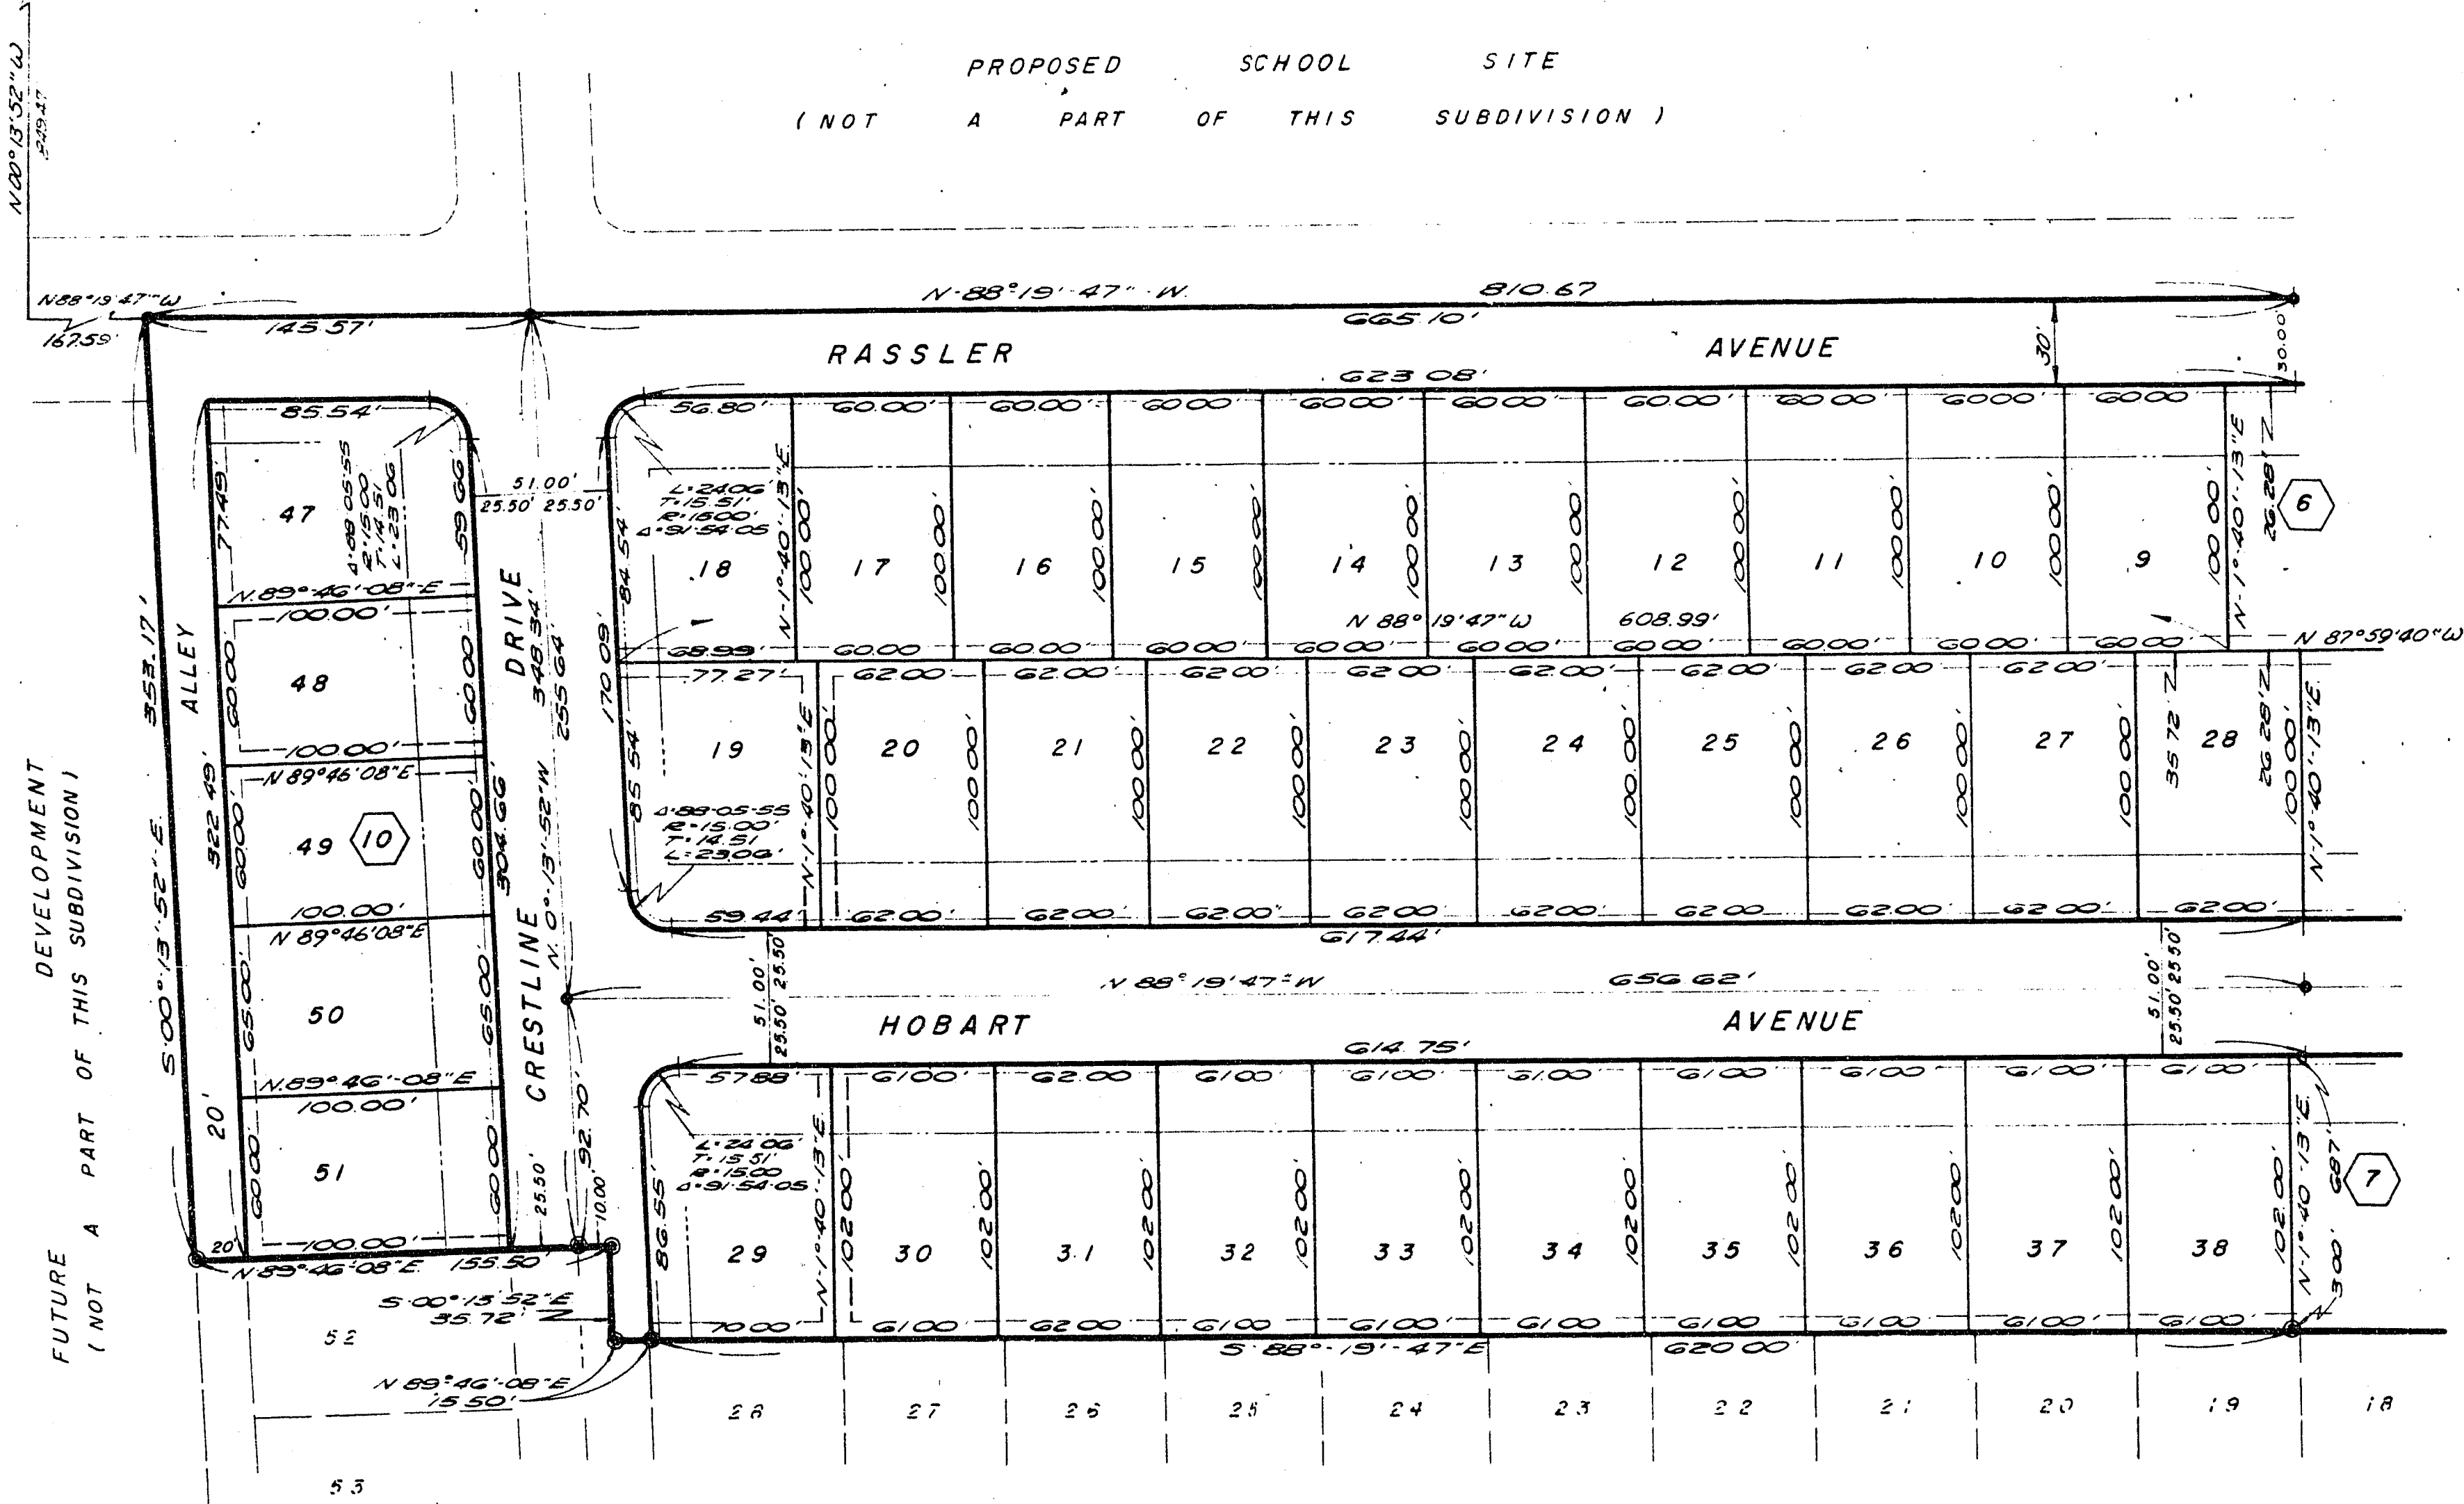

- LEGEND**
- Street Centerline
 - Front Setback Line - 25.00'
 - Side Setback Line - 15.00'
 - 3' Utility Easement
 - 6' Utility Easement
 - 12' Utility Easement
 - Conc. Monument Set
 - Conc. Monument Found
 - 16 Lot Number
 - 7 Block Number

FOR CONTINUATION SEE SHEET NO. 3

CHARLESTON HEIGHTS TRACT NO. - 29-A (NOT A PART OF THIS SUBDIVISION)
(BOOK 2, PAGE 97)

4-12-30