

CHARLESTON HEIGHTS TRACT NO. 29-B


BEING A PORTION OF THE S.E. 1/4 OF SECTION 26, T.20 S., R.60 E., M.D.B. & M., CITY OF LAS VEGAS,
COUNTY OF CLARK, STATE OF NEVADA

Sheet 3 of 4 sheets


37257

FOR CONTINUATION - - - SEE SHEET NUMBER 4

PROPOSED SCHOOL SITE
(NOT A PART OF THIS SUBDIVISION)

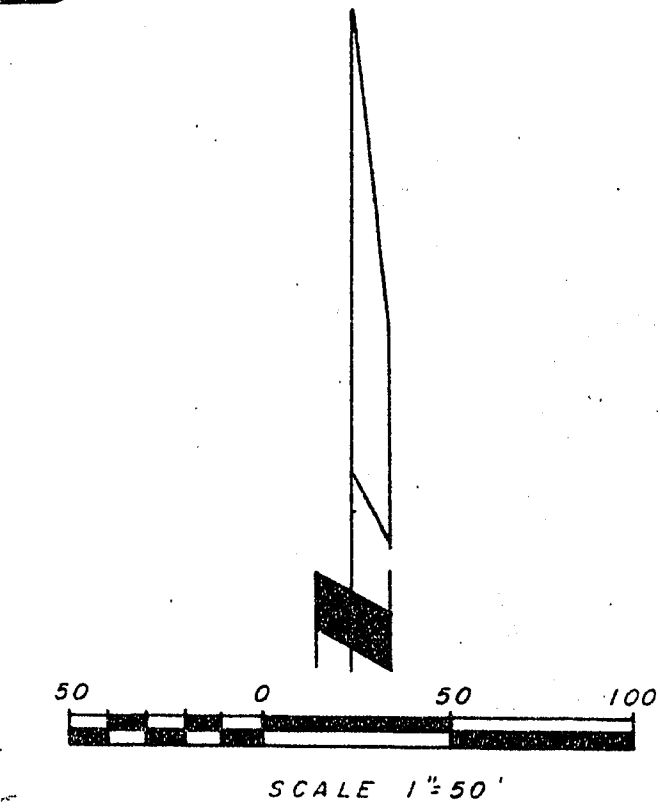

FOR CONTINUATION - - - SEE SHEET NUMBER 2

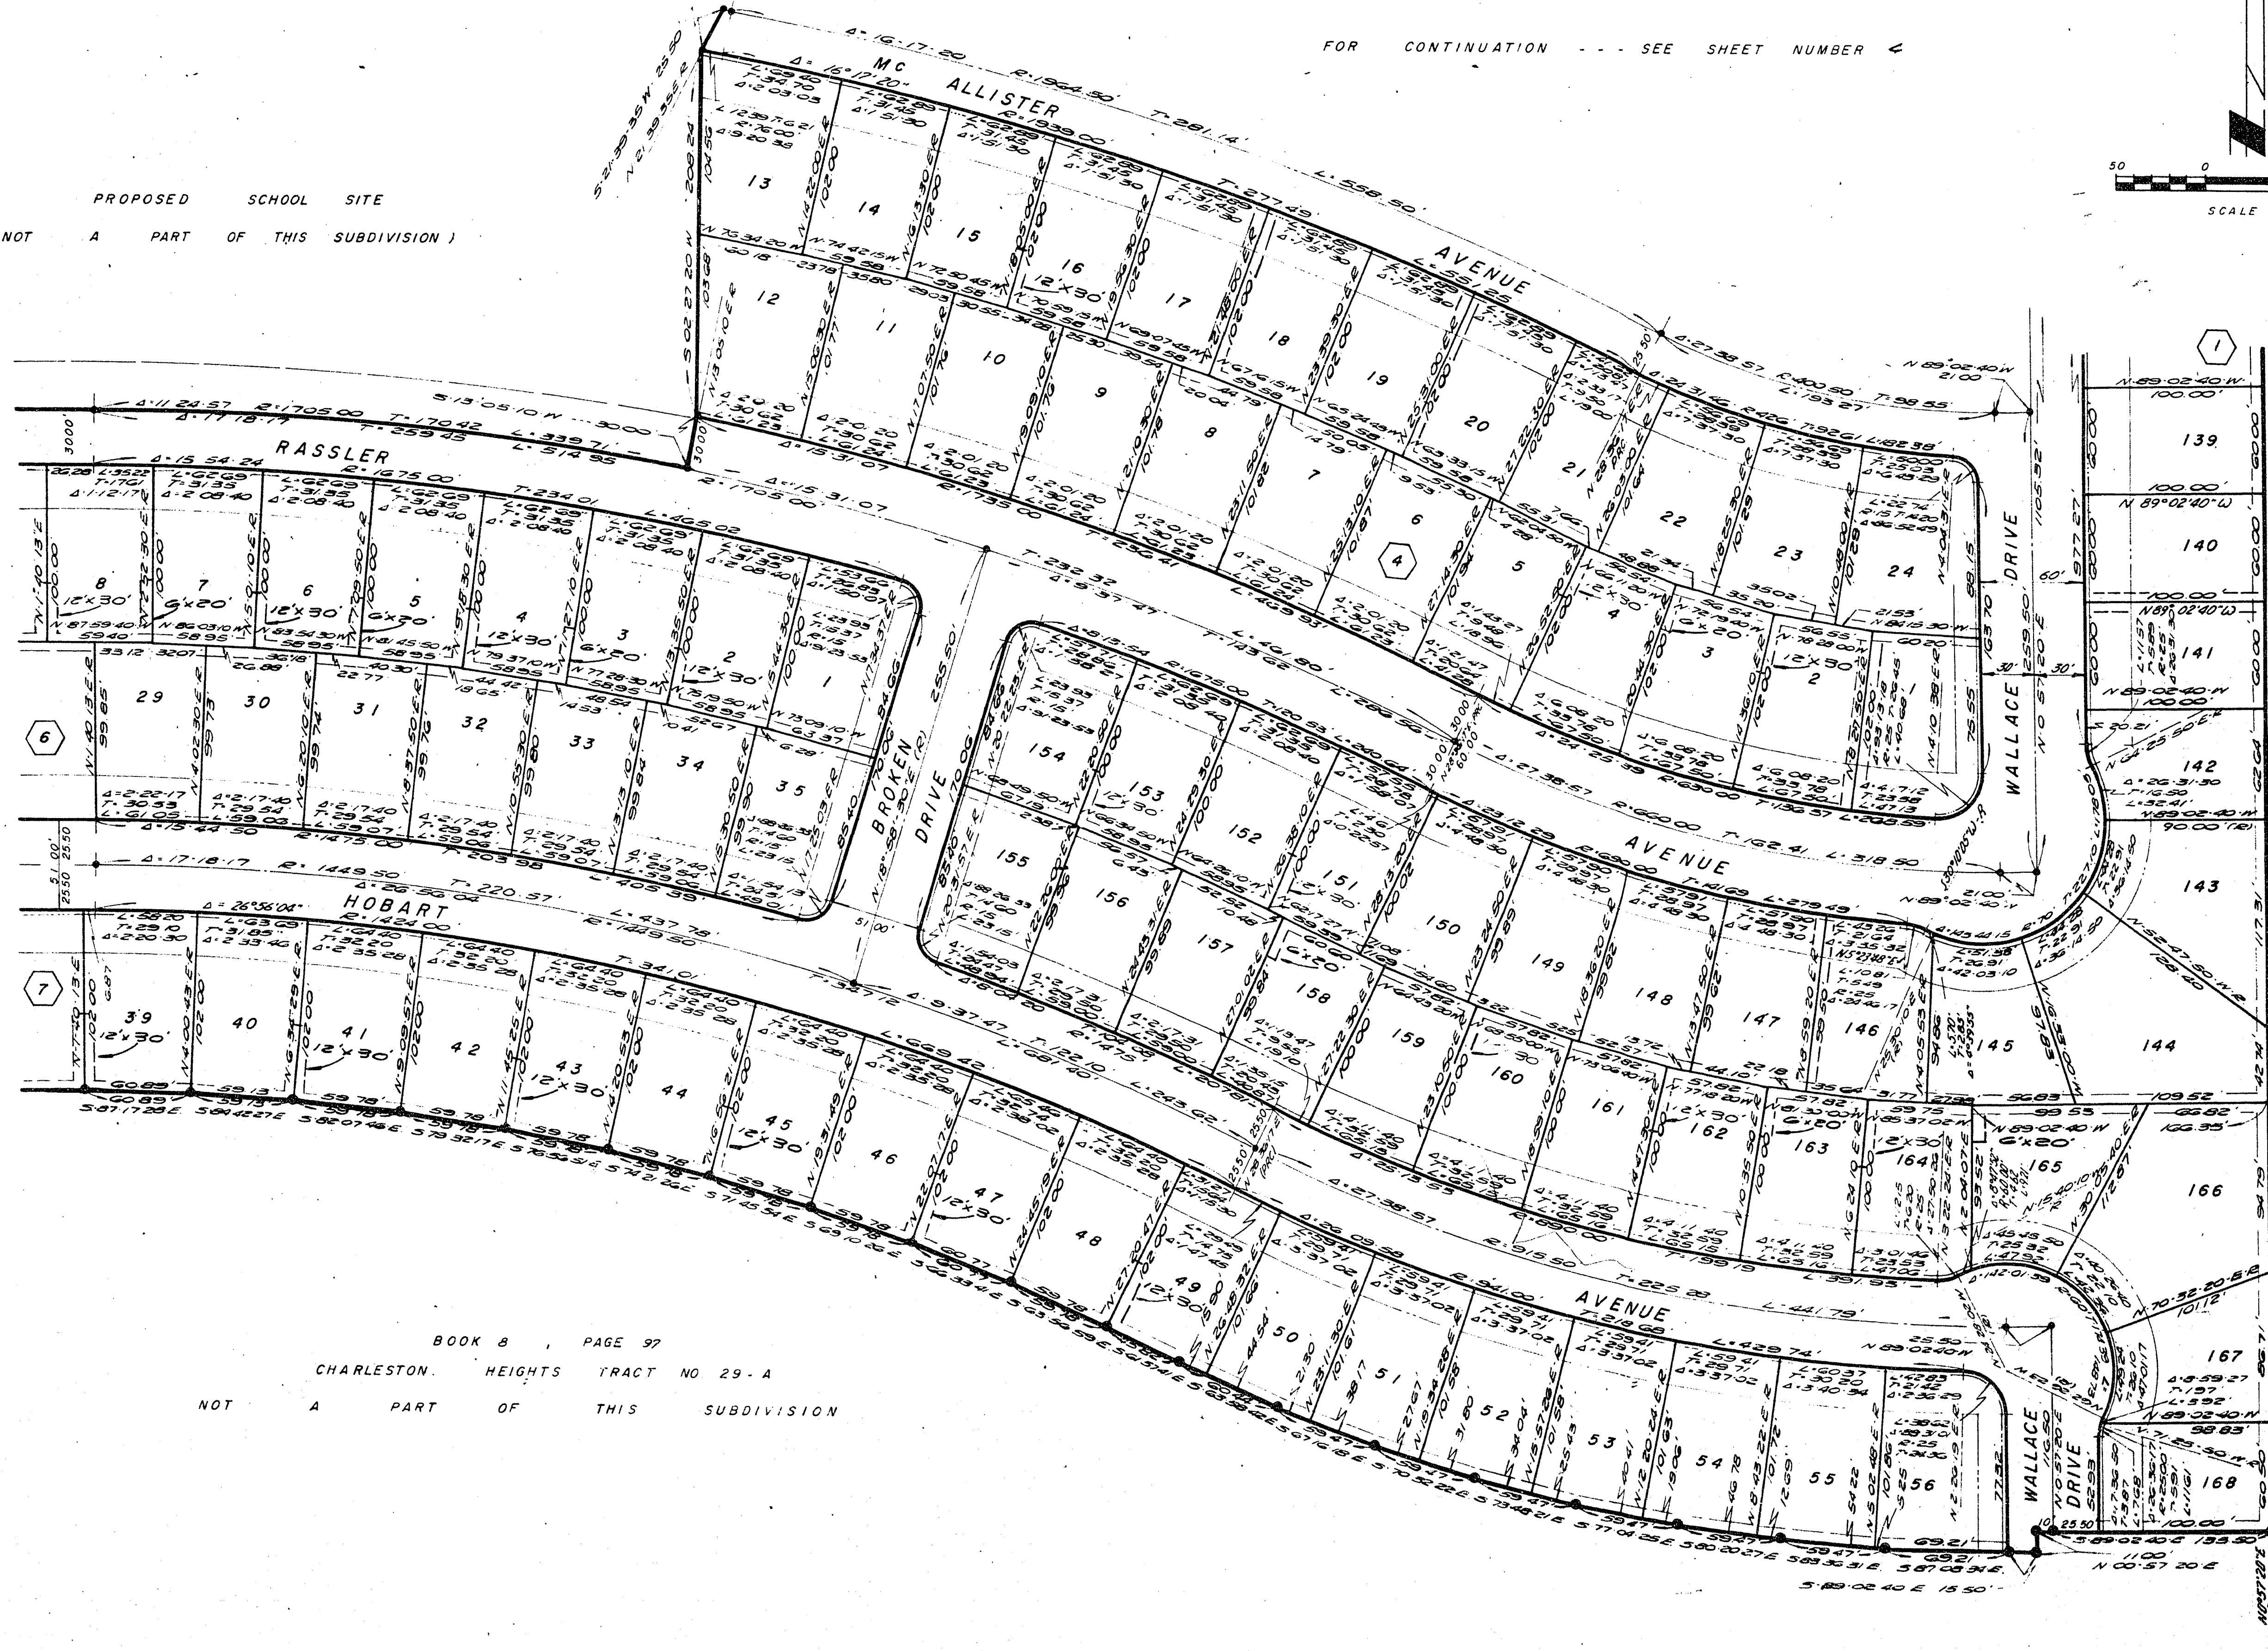

BOOK 8, PAGE 37

CHARLESTON HEIGHTS TRACT NO. 29-A

NOT A PART OF THIS SUBDIVISION

CHARLESTON HEIGHTS TRACT NO. 29-A

BOOK 6, PAGE 57

(NOT A PART OF THIS SUBDIVISION)

4-12-31