


CHARLESTON HEIGHTS TRACT NO. 29-B

BEING A PORTION OF THE S.E. 1/4 OF SECTION 26, T.20S., R.60E., M.D.B.&M., CITY OF LAS VEGAS,
COUNTY OF CLARK, STATE OF NEVADA

Sheet 4 of 4 sheets

372257

UNDEVELOPED AREA (NOT A PART OF THIS SUBDIVISION)

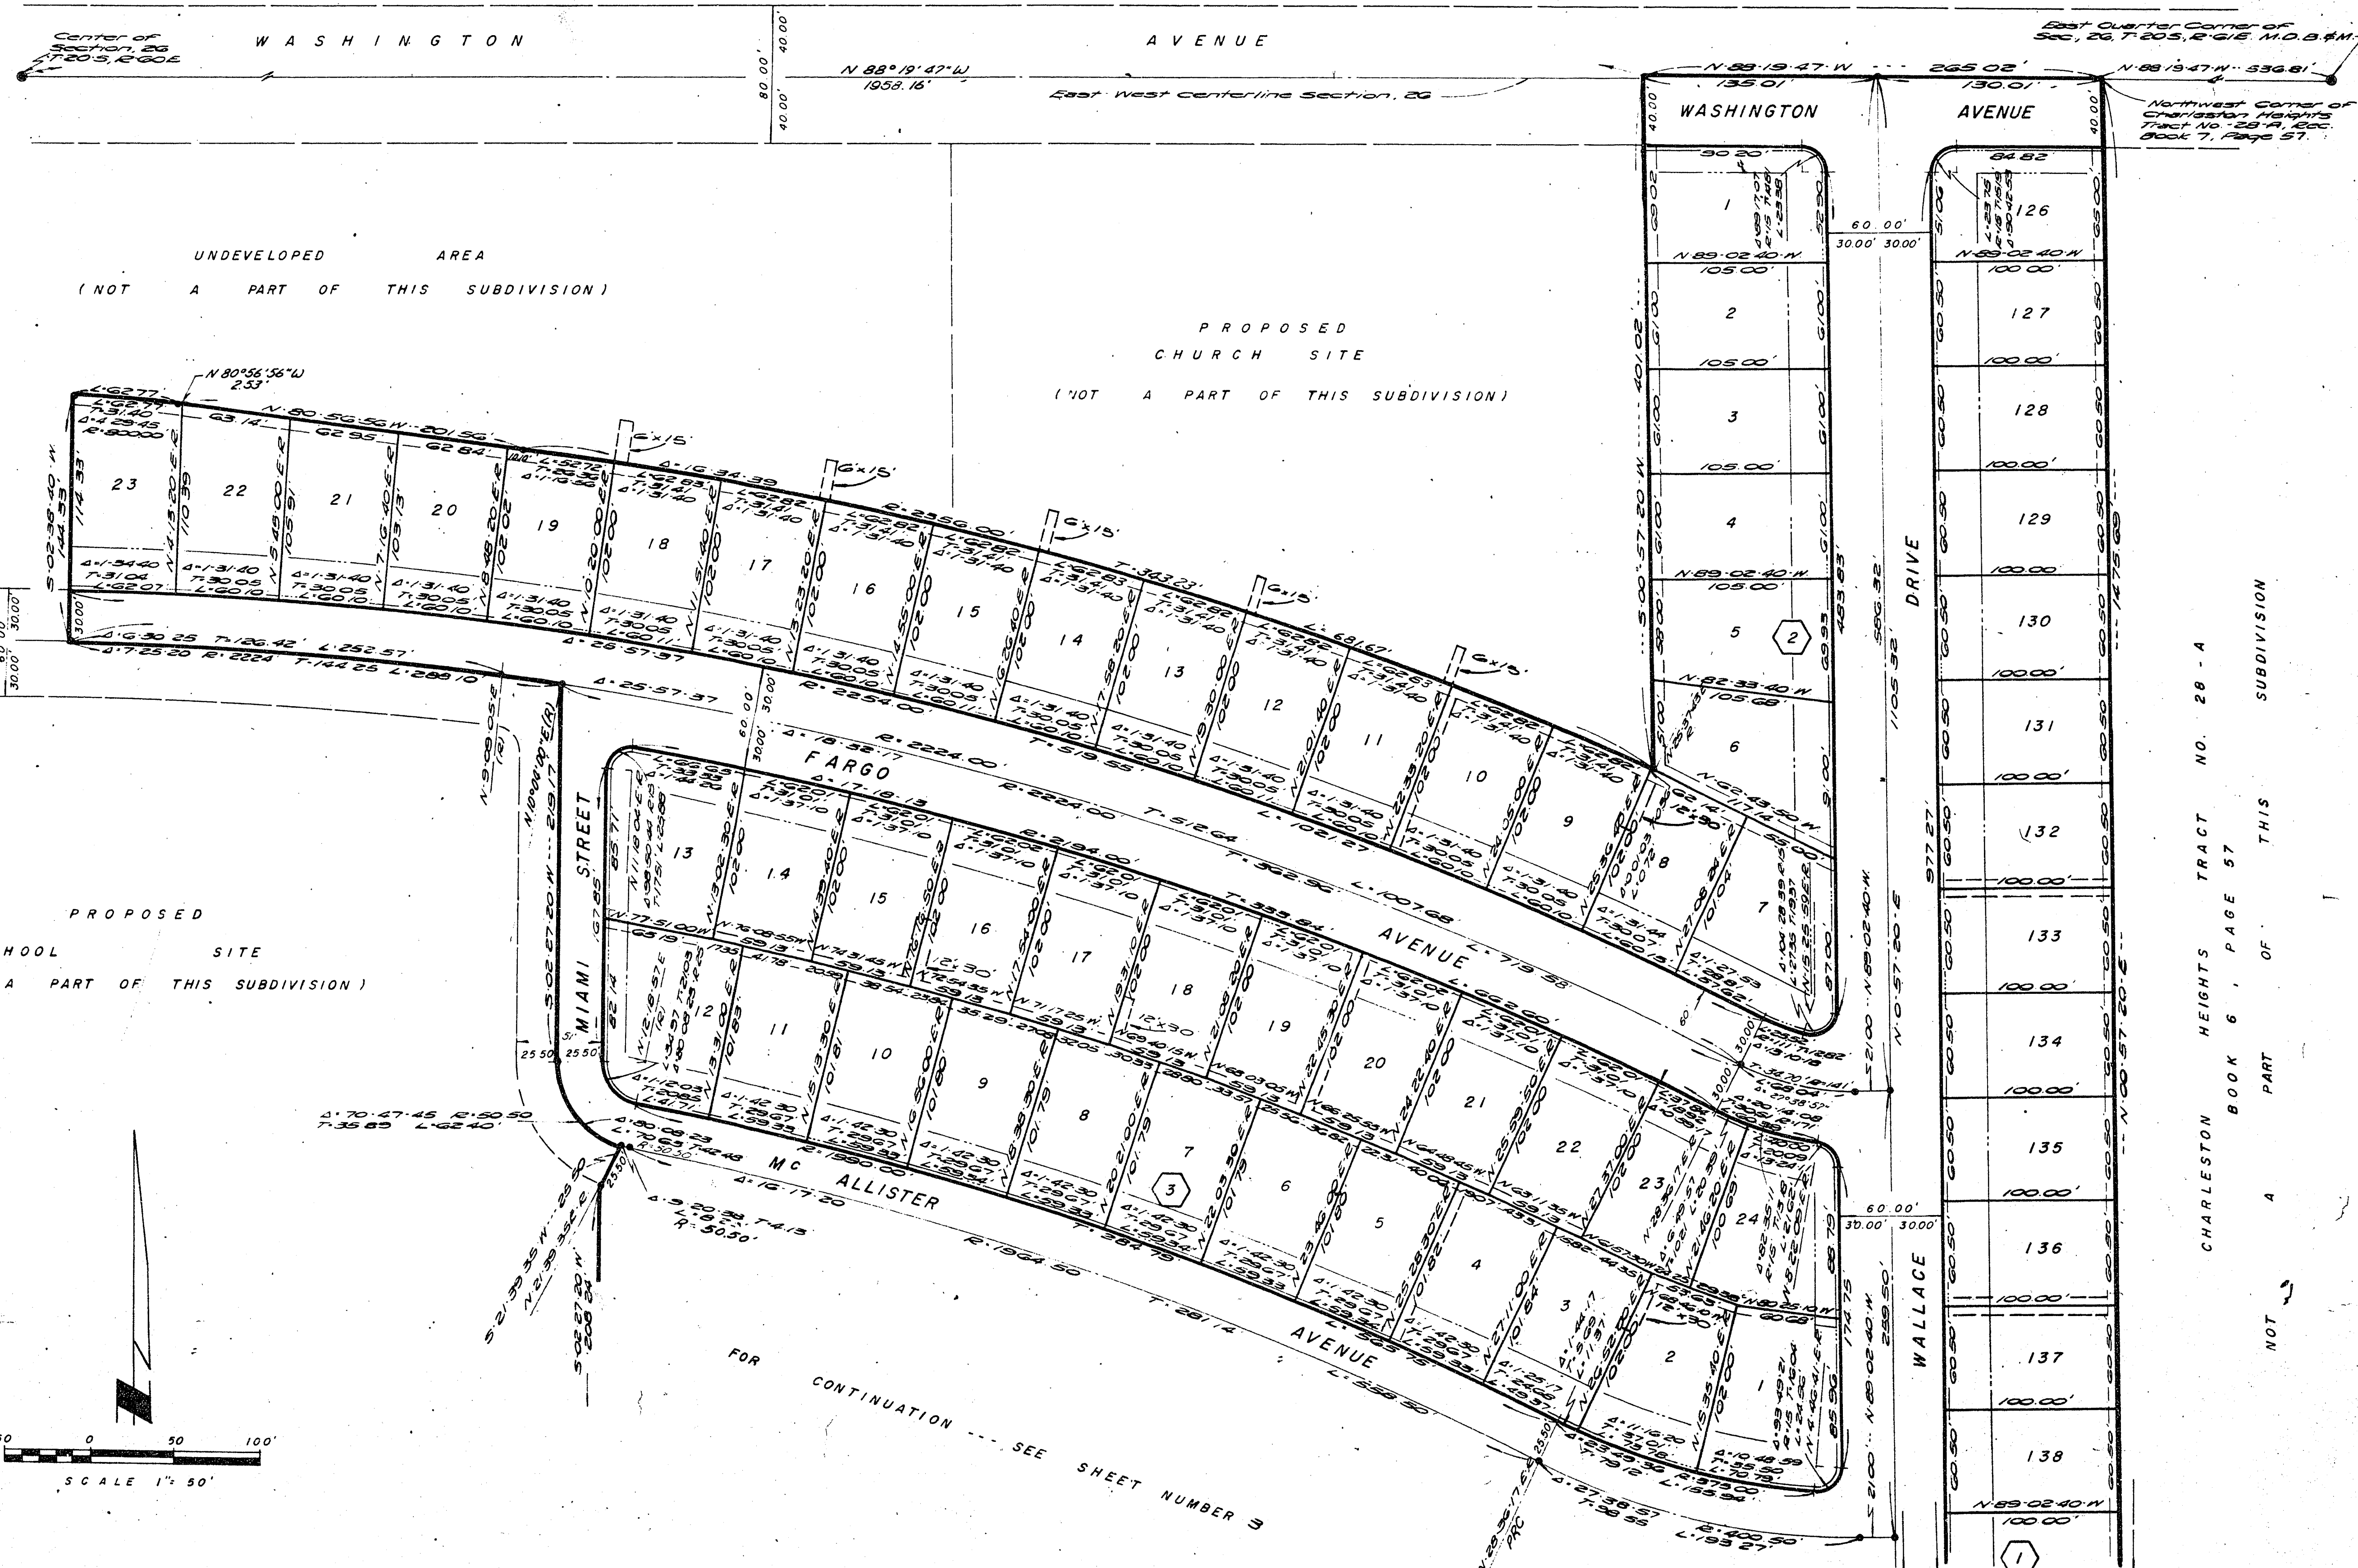

CHARLESTON HEIGHTS TRACT NO. 29-B
BOOK 6, PAGE 57
NOT A PART OF THIS SUBDIVISION