
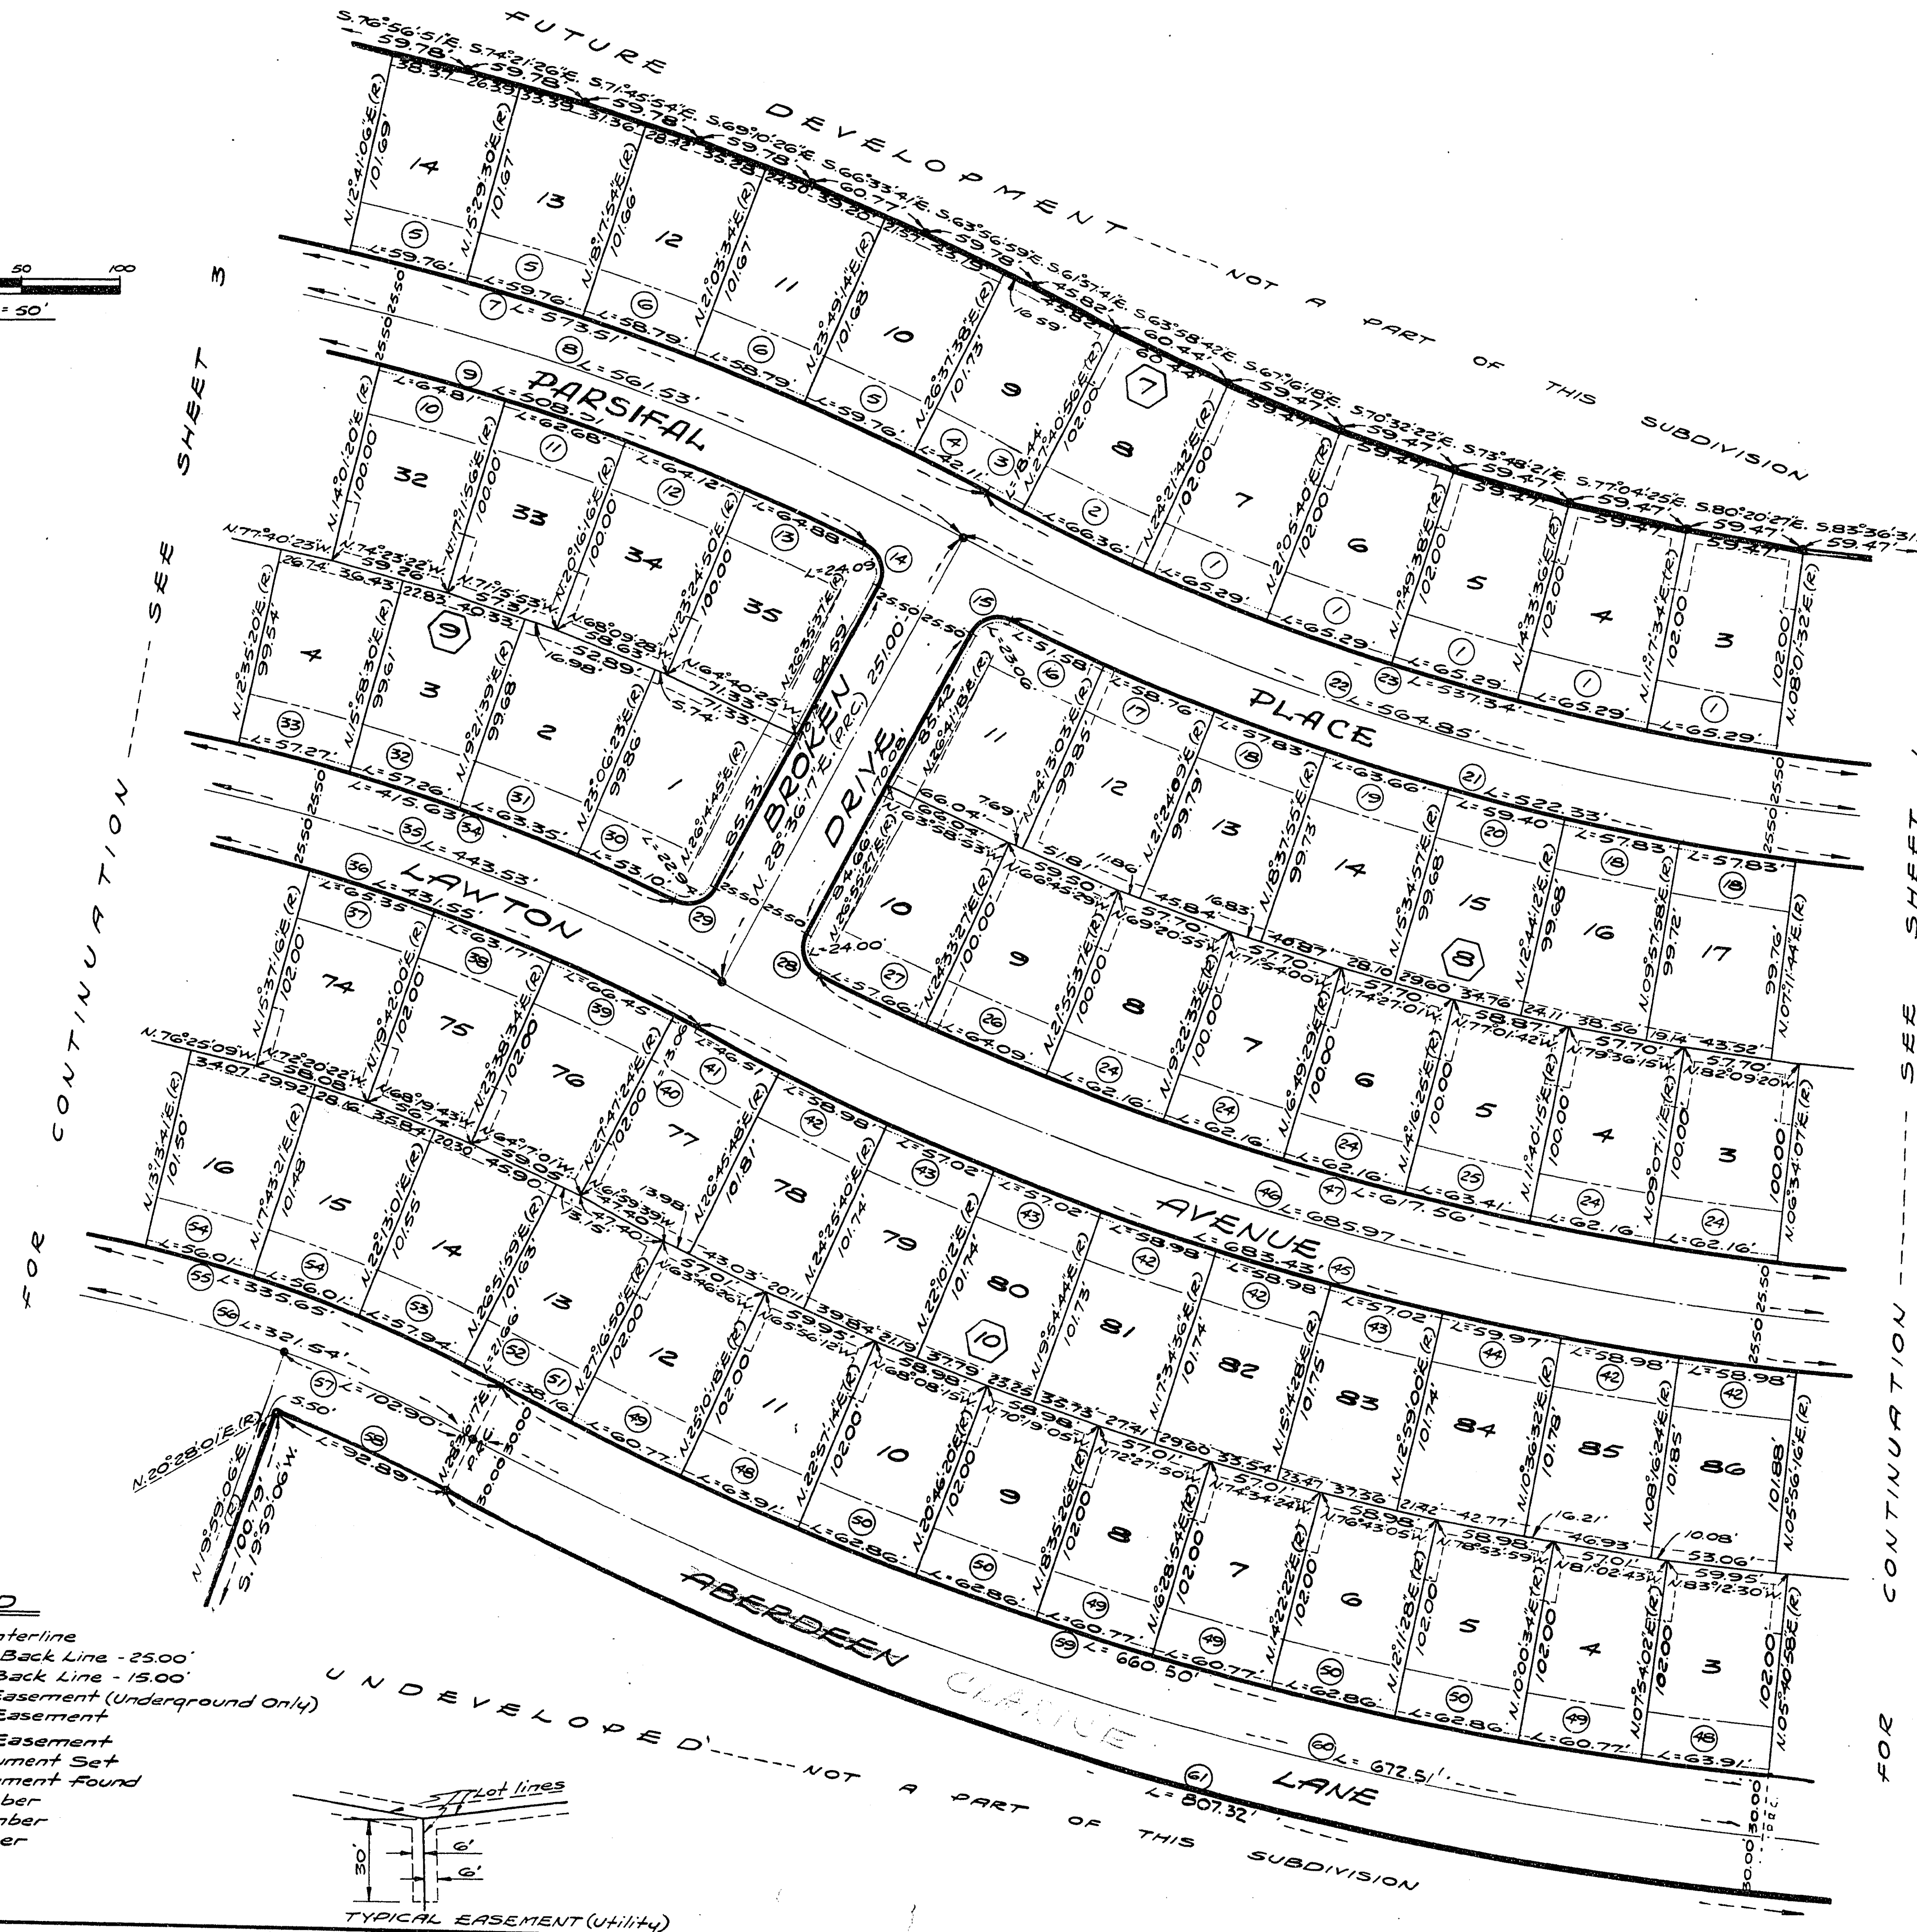


CHARLESTON HEIGHTS TRACT NO. 29-A

BEING A PORTION OF THE S.E. 1/4 OF SECTION 26, T.20S., R.60E., M.D.B.&M., CITY OF LAS VEGAS,
COUNTY OF CLARK, STATE OF NEVADA

SHEET 2 OF 3

35.751

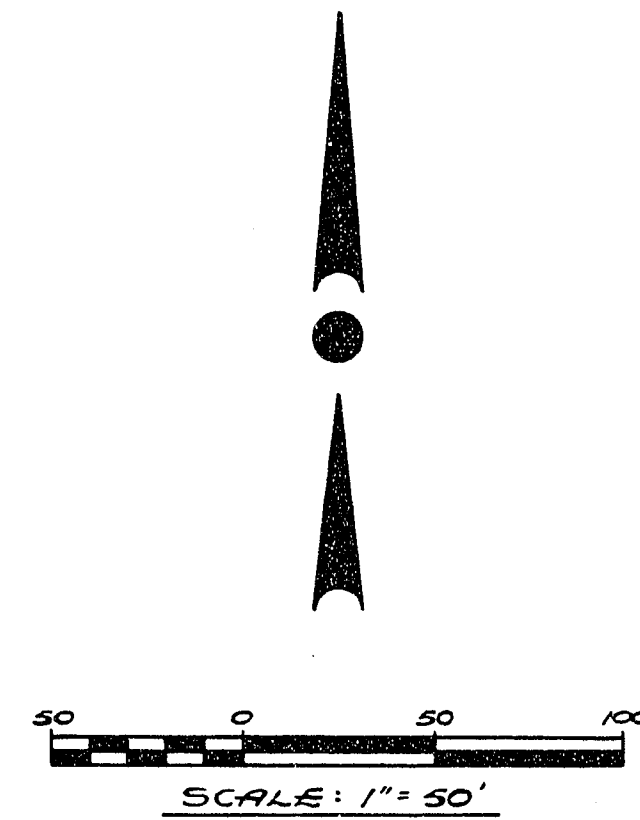

CURVE DATA

No.	Rad.	Δ	T.	L.
1	1145.00'	03° 16' 02"	32.65'	65.29'
2	1145.00'	03° 19' 14"	33.19'	66.36'
3	1145.00'	00° 55' 21"	9.22'	18.44'
4	1220.00'	01° 58' 39"	21.06'	42.11'
5	1220.00'	02° 48' 24"	29.89'	59.76'
6	1220.00'	02° 45' 40"	29.40'	58.79'
7	1220.00'	26° 56' 04"	292.16'	573.51'
8	1194.50'	26° 56' 04"	286.05'	561.53'
9	1169.00'	24° 55' 24"	258.34'	508.51'
10	1169.00'	03° 10' 36"	32.41'	64.81'
11	1169.00'	03° 04' 20"	31.35'	62.68'
12	1169.00'	03° 08' 34"	32.07'	64.12'
13	1169.00'	03° 10' 47"	32.45'	64.88'
14	15.00'	92° 00' 40"	15.54'	24.09'
15	15.00'	88° 05' 01"	14.51'	23.06'
16	1196.00'	02° 28' 15"	25.79'	51.58'
17	1196.00'	02° 48' 54"	29.39'	58.76'
18	1196.00'	02° 46' 14"	28.92'	57.83'
19	1196.00'	03° 02' 58"	31.83'	63.66'
20	1196.00'	02° 50' 45"	29.71'	59.40'
21	1196.00'	25° 01' 23"	265.40'	522.33'
22	1170.50'	27° 38' 57"	288.03'	564.85'
23	1145.00'	26° 53' 19"	273.71'	537.34'
24	1396.00'	02° 33' 04"	31.08'	62.16'
25	1396.00'	02° 36' 10"	31.71'	63.41'
26	1396.00'	02° 37' 50"	32.05'	64.09'
27	1396.00'	02° 22' 00"	28.84'	57.66'
28	15.00'	91° 40' 50"	15.45'	24.00'
29	15.00'	87° 38' 28"	14.39'	22.94'
30	969.00'	03° 08' 22"	26.55'	53.10'
31	969.00'	03° 44' 44"	31.68'	63.35'
32	969.00'	03° 23' 09"	28.64'	57.26'
33	969.00'	03° 23' 10"	28.64'	57.27'
34	969.00'	24° 34' 32"	211.06'	415.63'
35	943.50'	26° 56' 04"	225.94'	443.53'
36	918.00'	26° 56' 04"	219.84'	431.55'
37	918.00'	04° 04' 44"	32.69'	65.35'
38	918.00'	03° 56' 34"	31.60'	63.17'
39	918.00'	04° 08' 50"	33.24'	66.45'
40	918.00'	00° 48' 53"	6.53'	13.06'
41	1447.00'	01° 50' 29"	23.25'	46.51'
42	1447.00'	02° 20' 08"	29.50'	58.98'
43	1447.00'	02° 15' 28"	28.51'	57.02'
44	1447.00'	02° 22' 28"	29.99'	59.97'
45	1447.00'	27° 03' 41"	348.21'	683.43'
46	1421.50'	27° 38' 57"	349.80'	685.97'
47	1396.00'	25° 20' 47"	313.92'	617.56'
48	1651.00'	02° 13' 04"	31.96'	63.91'
49	1651.00'	02° 06' 32"	30.39'	60.77'
50	1651.00'	02° 10' 54"	31.44'	62.86'
51	1651.00'	01° 19' 27"	19.08'	38.16'
52	714.00'	01° 44' 18"	10.83'	21.66'
53	714.00'	04° 38' 58"	28.99'	57.94'
54	714.00'	04° 29' 40"	28.02'	56.01'
55	714.00'	26° 56' 04"	170.98'	335.65'
56	684.00'	26° 56' 04"	163.80'	321.54'
57	684.00'	08° 37' 11"	51.55'	102.90'
58	654.00'	08° 08' 16"	46.52'	92.89'
59	1651.00'	22° 30' 00"	334.72'	660.50'
60	1681.00'	22° 30' 00"	340.81'	672.51'
61	1711.00'	27° 02' 04"	411.32'	807.32'

1040-29A