
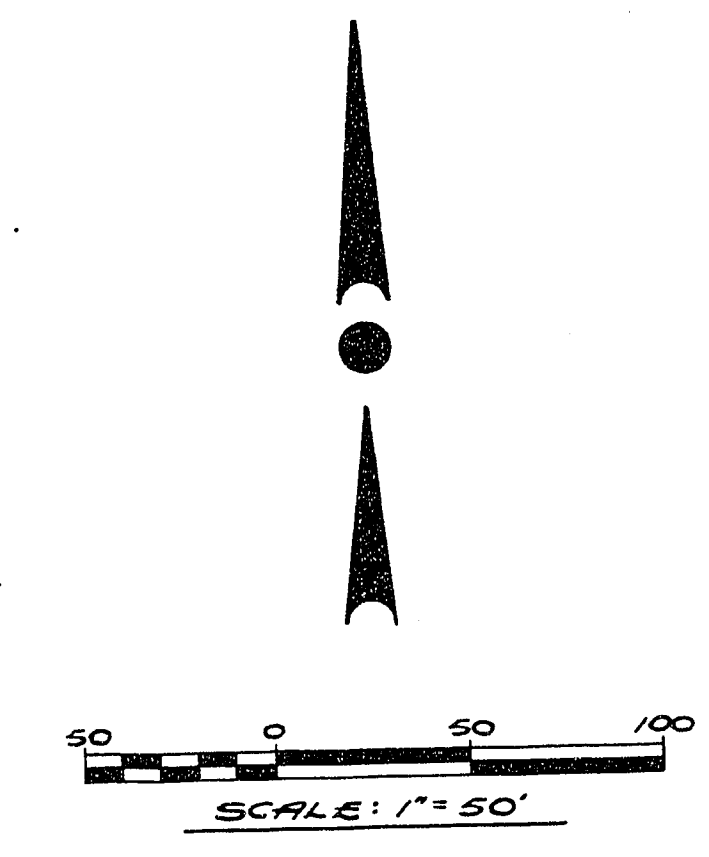


CHARLESTON HEIGHTS TRACT NO. 29-A

BEING A PORTION OF THE S.E. 1/4 OF SECTION 26, T.20S., R.60E., M.D.B. & M., CITY OF LAS VEGAS,
COUNTY OF CLARK, STATE OF NEVADA

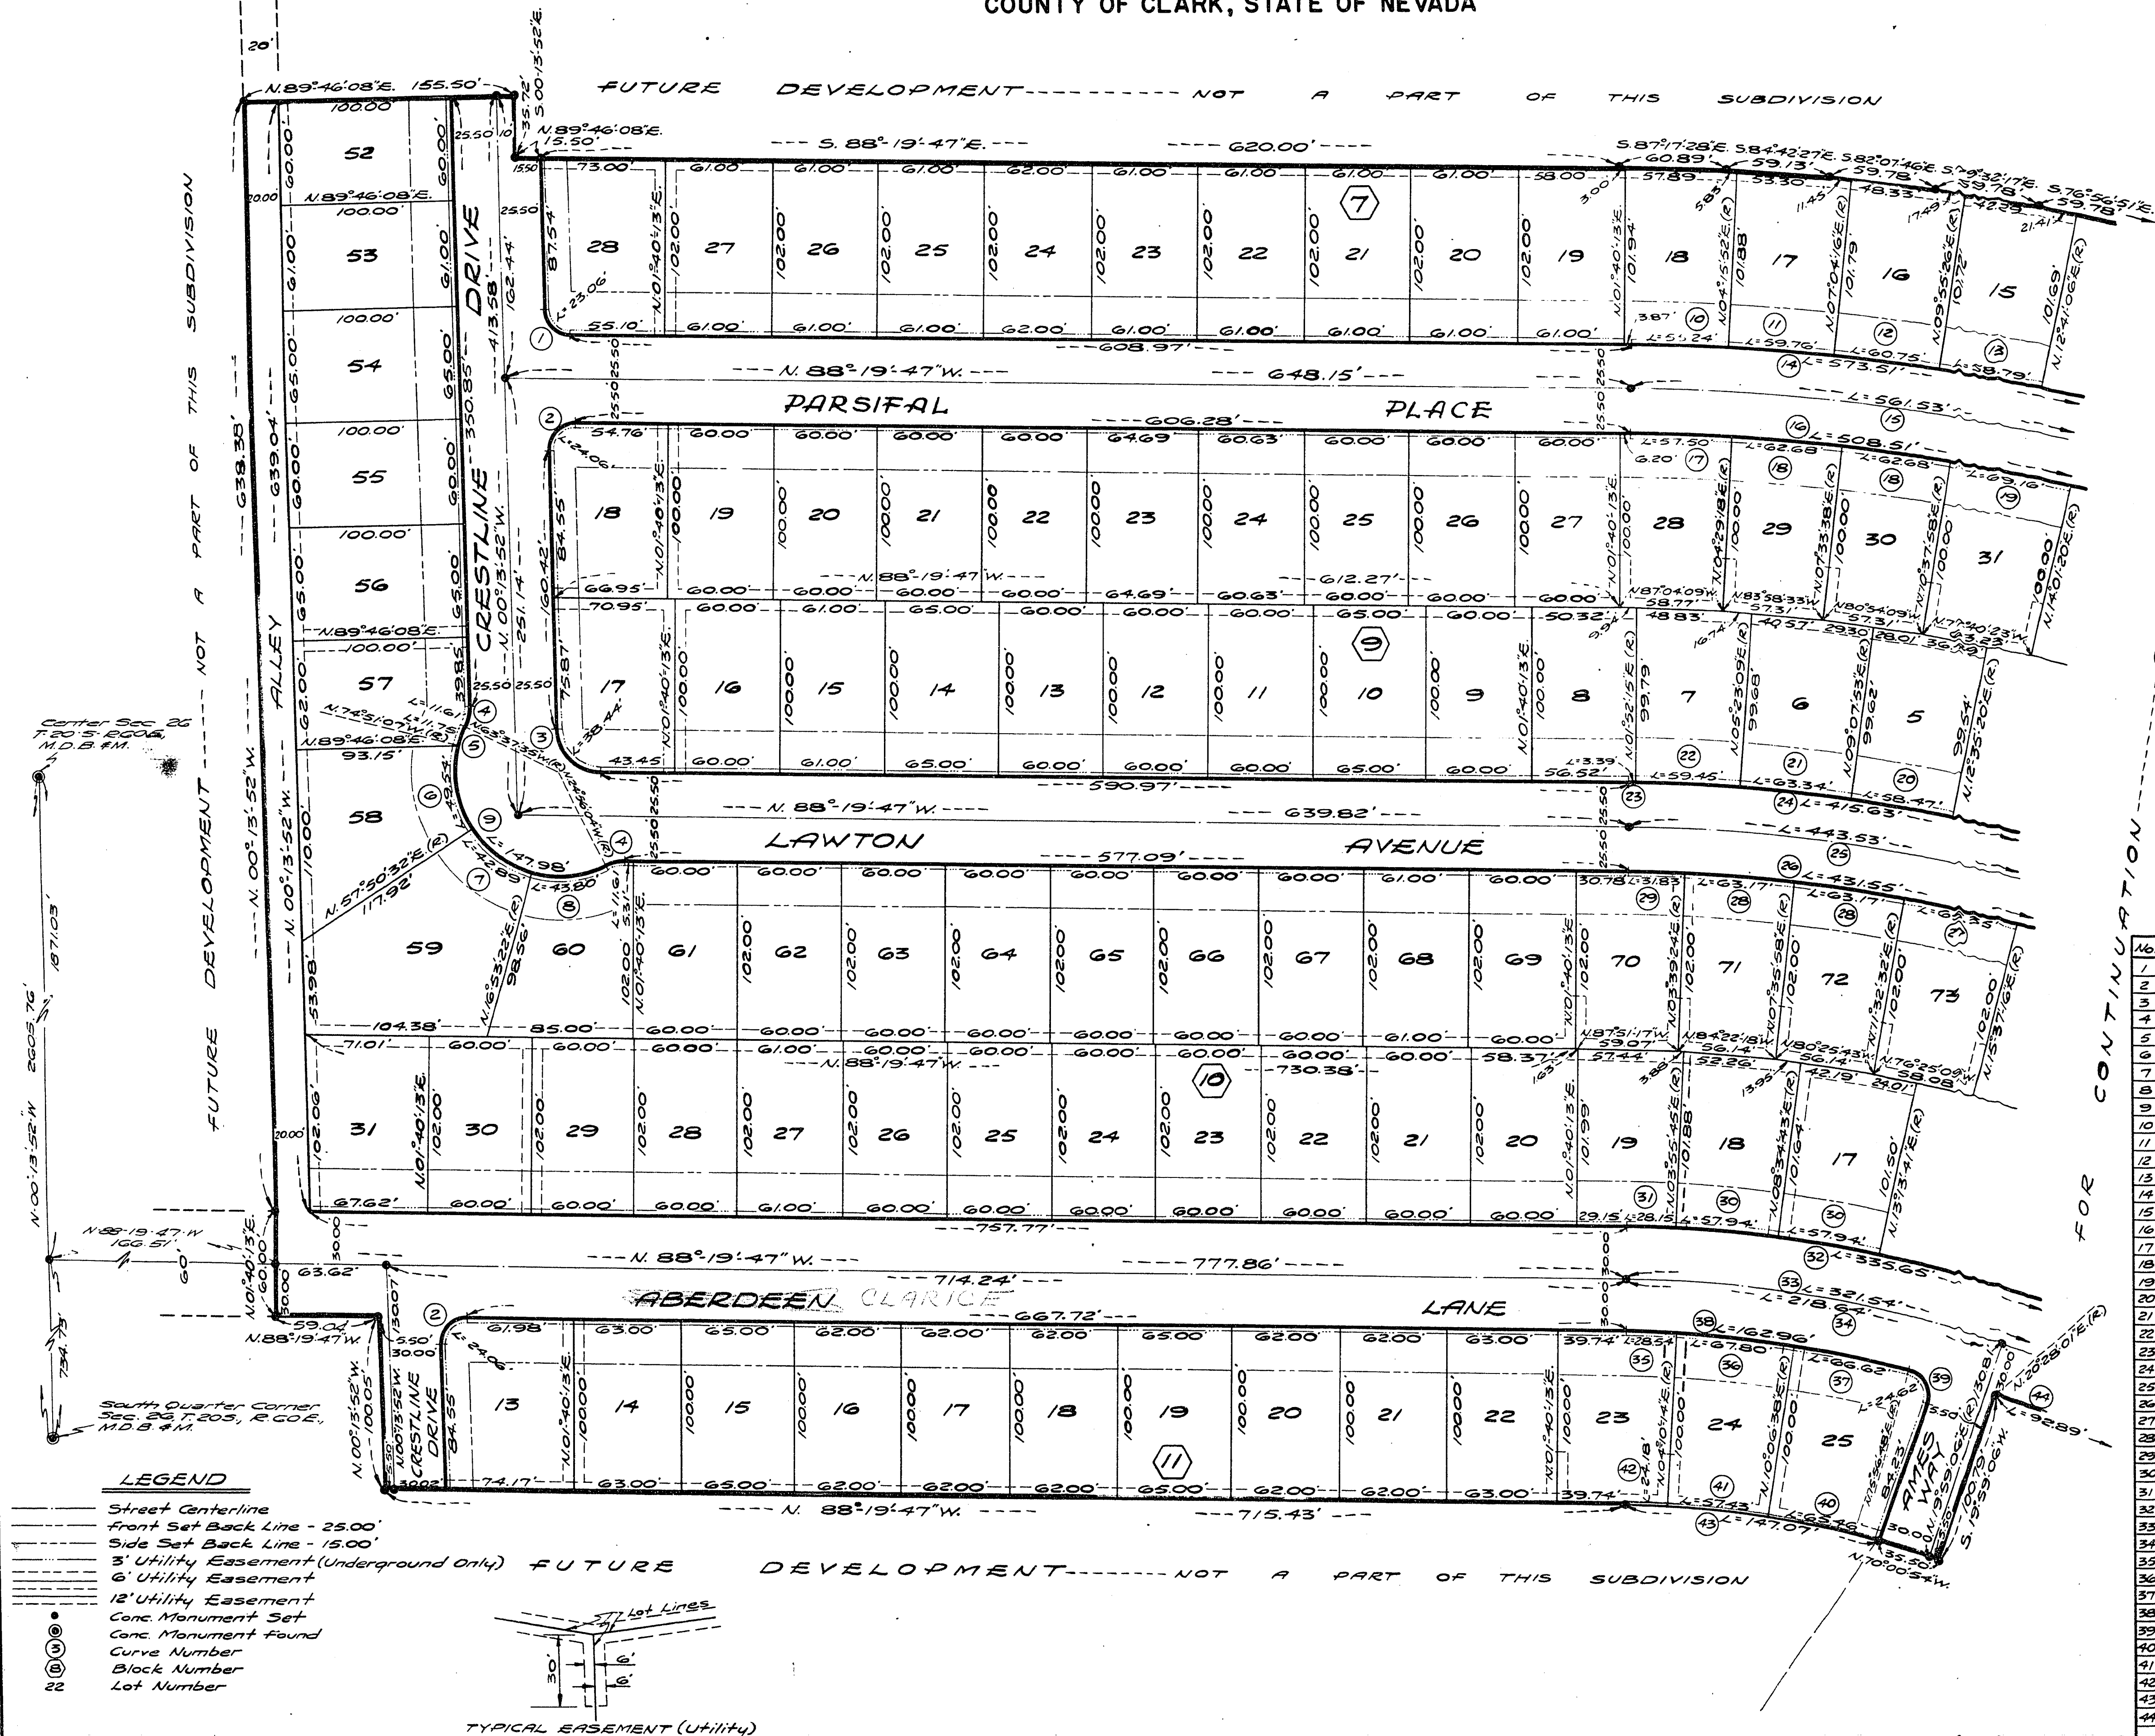

FOR CONTINUATION SEE SHEET 2

CURVE DATA				
No.	Rad.	Δ	T.	L.
1	15.00'	88°05'55"	14.51'	23.06'
2	15.00'	91°54'05"	15.51'	24.06'
3	25.00'	88°05'55"	24.18'	38.44'
4	25.00'	26°36'17"	5.91'	11.61'
5	60.00'	11°13'32"	5.90'	11.75'
6	60.00'	47°18'21"	26.28'	49.54'
7	60.00'	40°57'10"	22.40'	42.89'
8	60.00'	41°49'26"	22.93'	43.80'
9	60.00'	41°18'29"	170.89'	147.98'
10	1220.00'	02°35'39"	27.62'	55.24'
11	1220.00'	02°48'24"	29.89'	59.76'
12	1220.00'	02°51'10"	30.38'	60.75'
13	1220.00'	02°45'40"	29.40'	58.79'
14	1220.00'	26°56'04"	292.16'	573.51'
15	1194.50'	26°56'04"	286.05'	561.53'
16	1169.00'	24°55'24"	258.34'	508.51'
17	1169.00'	02°49'05"	28.75'	57.50'
18	1169.00'	03°04'30"	31.35'	62.68'
19	1169.00'	03°23'22"	34.59'	69.16'
20	969.00'	03°27'27"	29.25'	58.47'
21	969.00'	03°44'44"	31.68'	63.34'
22	969.00'	03°30'54"	29.73'	59.45'
23	969.00'	00°12'02"	1.70'	3.39'
24	969.00'	24°34'32"	211.06'	415.63'
25	943.20'	26°56'04"	225.94'	443.53'
26	918.00'	26°56'04"	219.84'	431.55'
27	918.00'	04°04'44"	32.69'	65.33'
28	918.00'	03°56'34"	31.60'	63.17'
29	918.00'	01°59'11"	15.91'	31.83'
30	714.00'	04°38'58"	28.99'	57.94'
31	714.00'	02°15'32"	14.08'	28.15'
32	714.00'	26°56'04"	170.98'	335.65'
33	684.00'	26°56'04"	163.80'	321.54'
34	684.00'	18°18'53"	110.26'	218.64'
35	654.00'	02°30'01"	14.27'	28.54'
36	654.00'	05°56'24"	33.93'	67.80'
37	654.00'	05°50'10"	33.34'	66.62'
38	654.00'	14°16'35"	81.90'	162.96'
39	15.00'	94°02'18"	16.10'	24.62'
40	554.00'	06°46'13"	32.77'	65.46'
41	554.00'	05°56'24"	28.74'	57.43'
42	554.00'	02°30'01"	12.09'	24.18'
43	554.00'	15°12'38"	73.97'	147.07'
44	654.00'	08°08'16"	46.52'	92.89'

