


B. RONZONE ELEMENTARY SCHOOL


UNDEVELOPED - NOT A PART

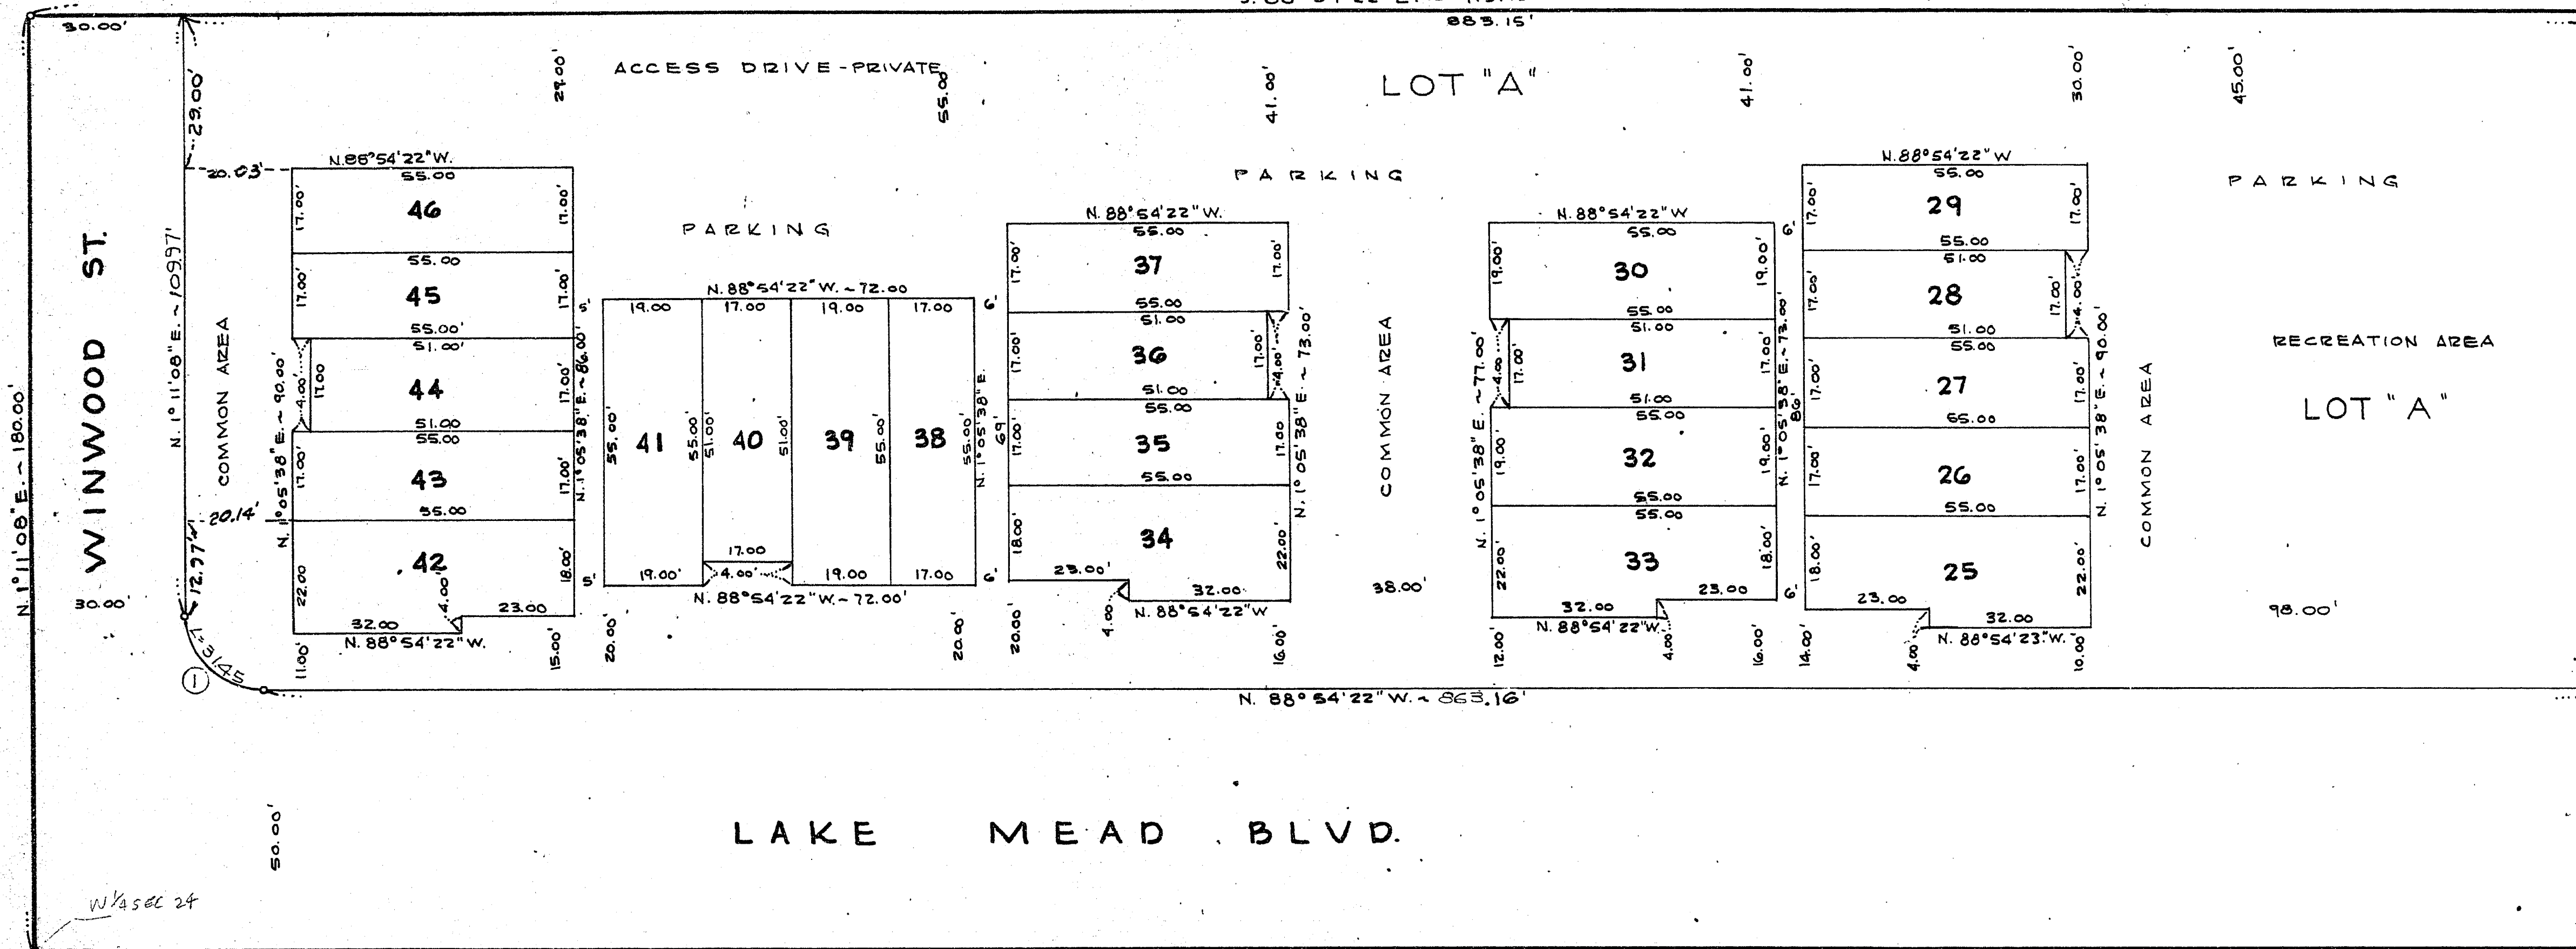

CURVE DATA				
NO.	DELTA	RADIUS	LENGTH	TANGENT
1	30°05'20"	2000	31.45	20.03

UNDEVELOPED - NOT A PART

B. RONZONE ELEMENTARY SCHOOL

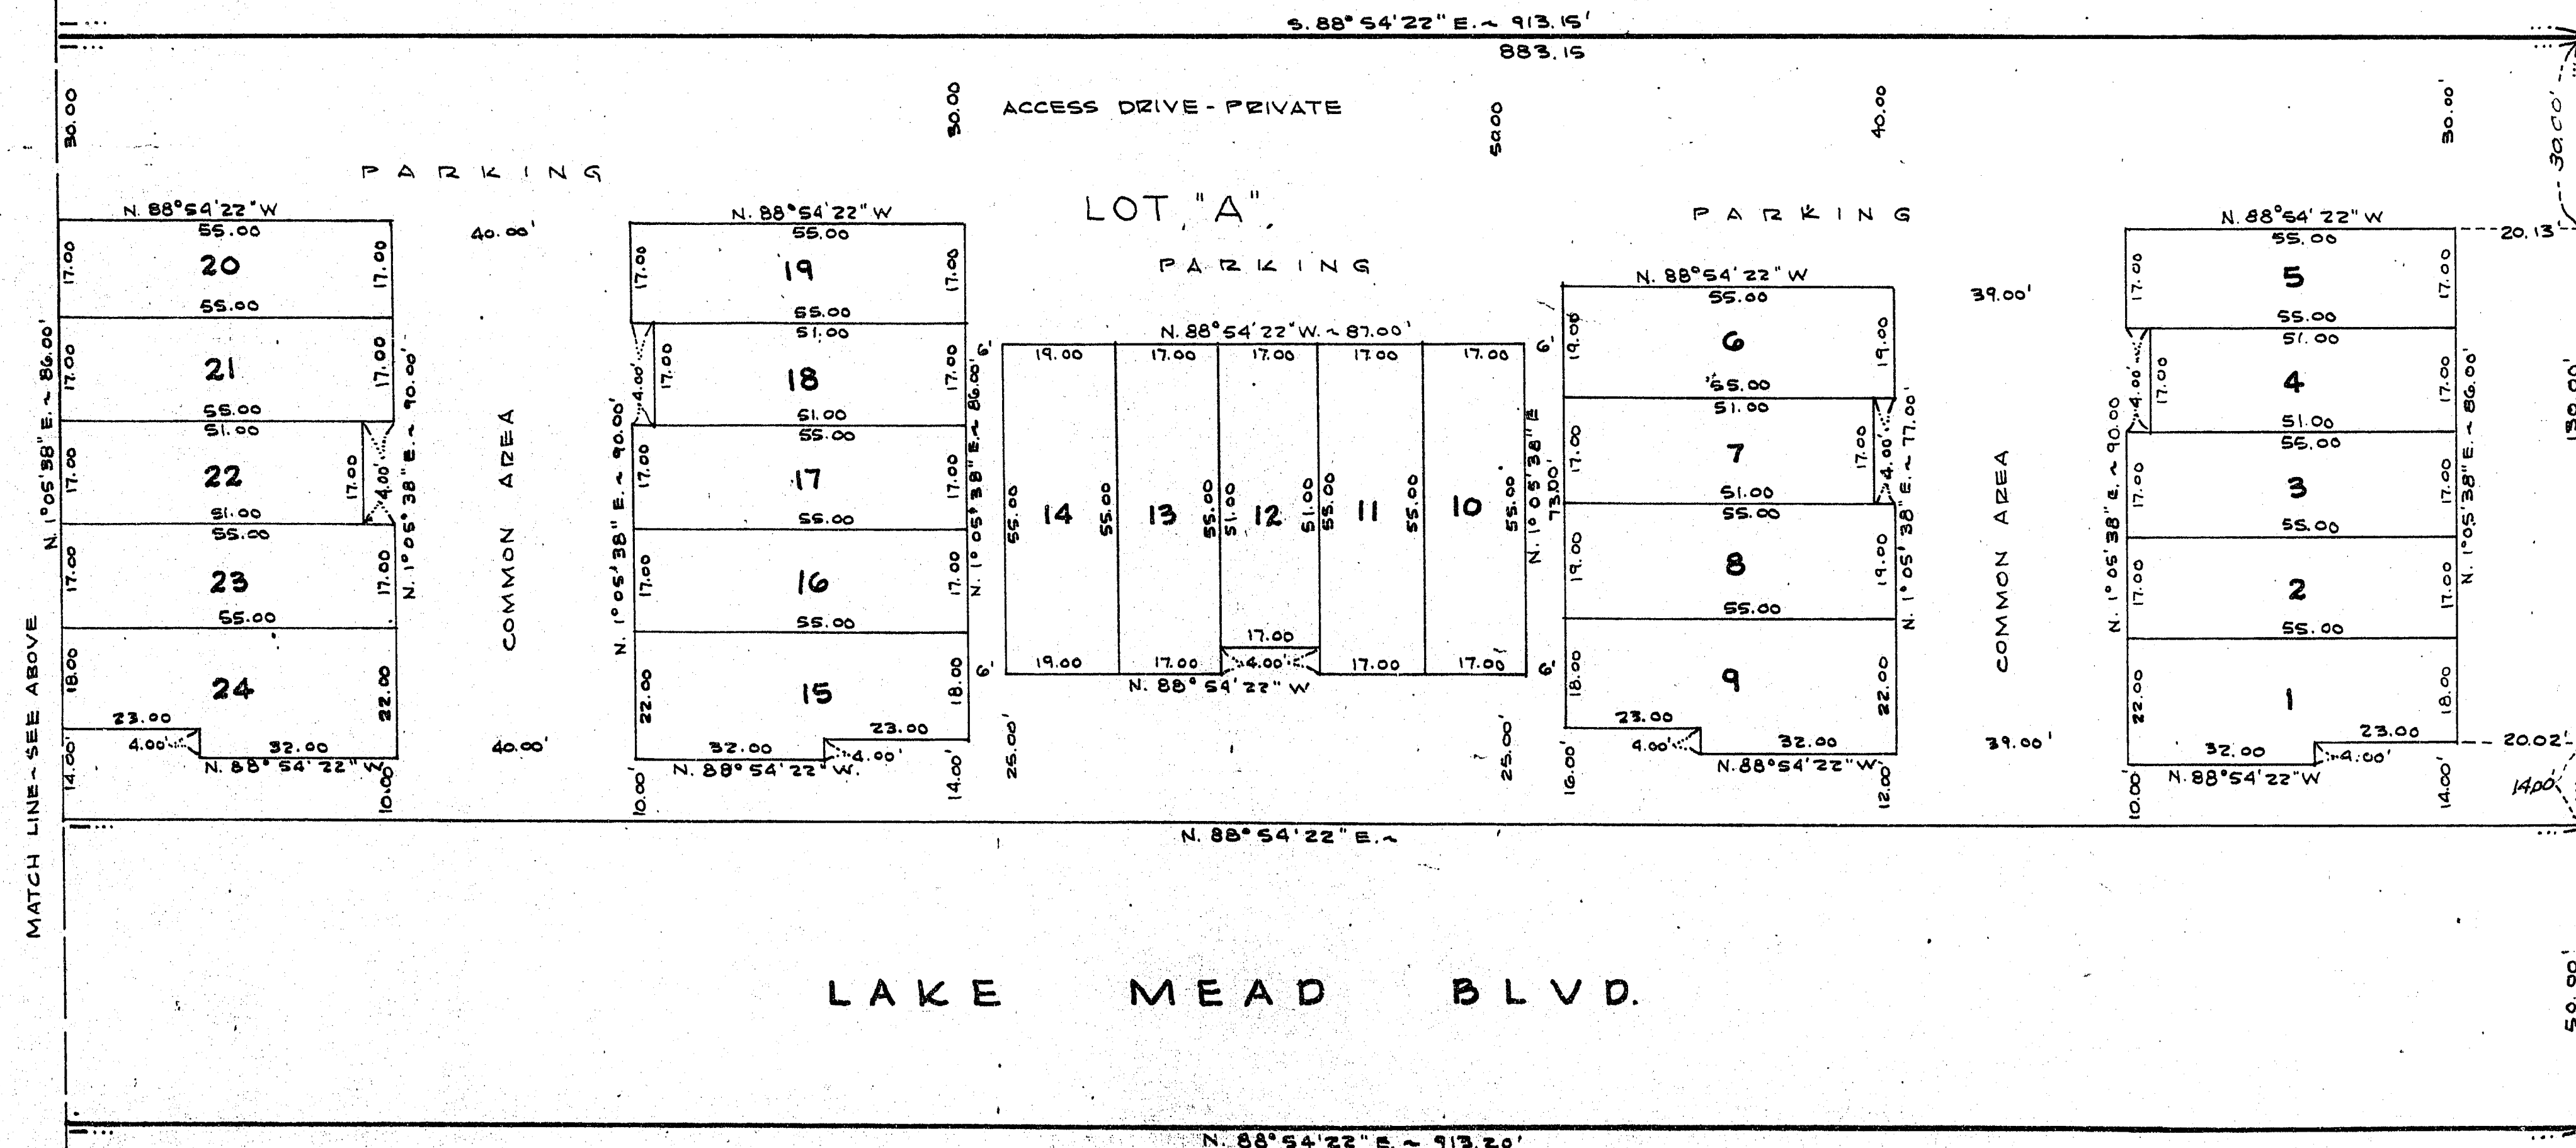

LAKE MEAD BLVD.

UNDEVELOPED - NOT A PART

LEGEND

- MONUMENTS SET
- ⊙ MONUMENTS FOUND
- UTILITY EASEMENT - UNDERGROUND
- 19 LOT NUMBER
- ⬡ BLOCK NUMBER

NOTE:
LOT "A" IS UNDER UNDIVIDED
COMMON OWNERSHIP OF ALL NUMBERED
LOTS.

CHARLESTON HEIGHTS
TOWNHOUSES
TRACT 50-G
A PLANNED UNIT DEVELOPMENT.

NO. _____
RECORDED AT THE REQUEST OF _____
DATE _____ AT _____ M
BOOK _____ PAGE _____
OF PLATS _____
OFFICIAL RECORDS BOOK NO. _____
CLARK COUNTY, NEVADA RECORDS
PAUL E. HORN, RECORDER
FEE _____ DEPUTY _____

405.93'
N. 88°54'22"W.
CENTER SEC. 24
T.20 S., R. 60 E.,
M.D.M.

SHEET 2 OF 2