

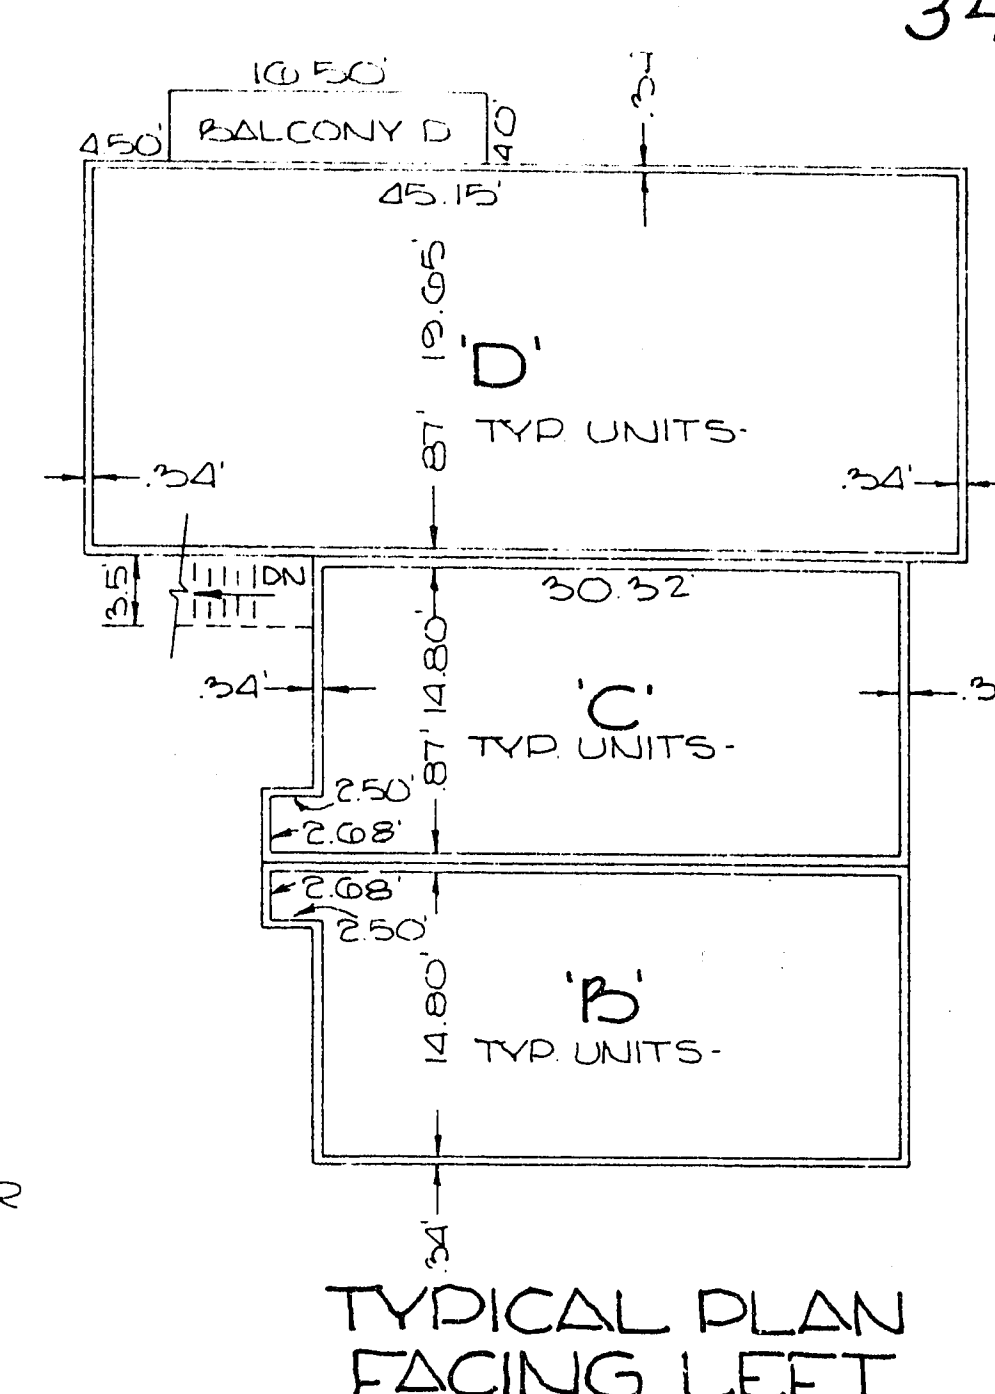
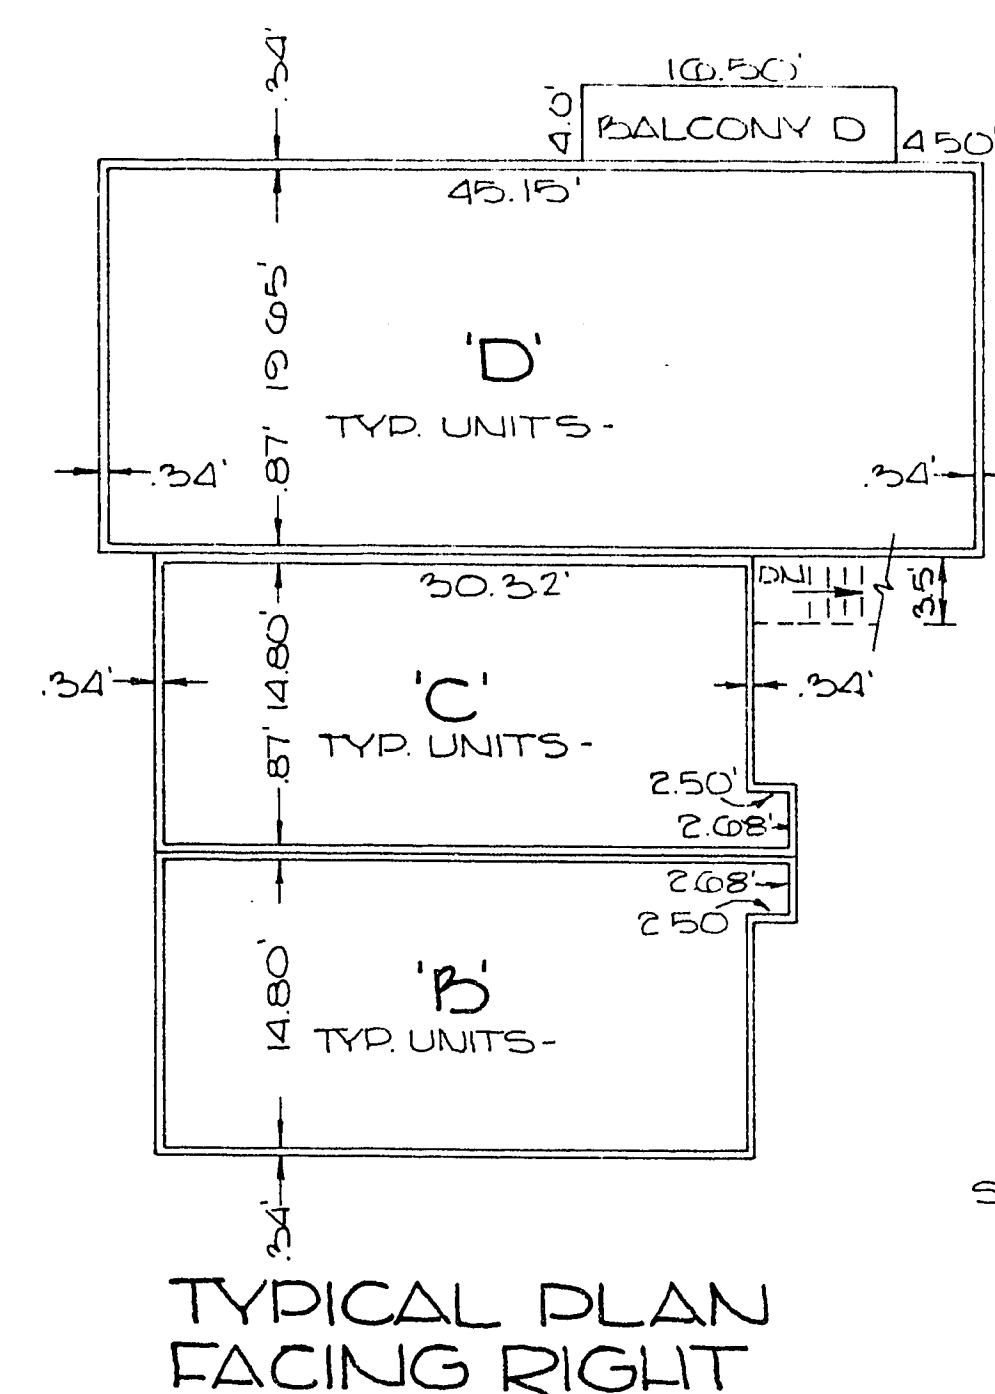
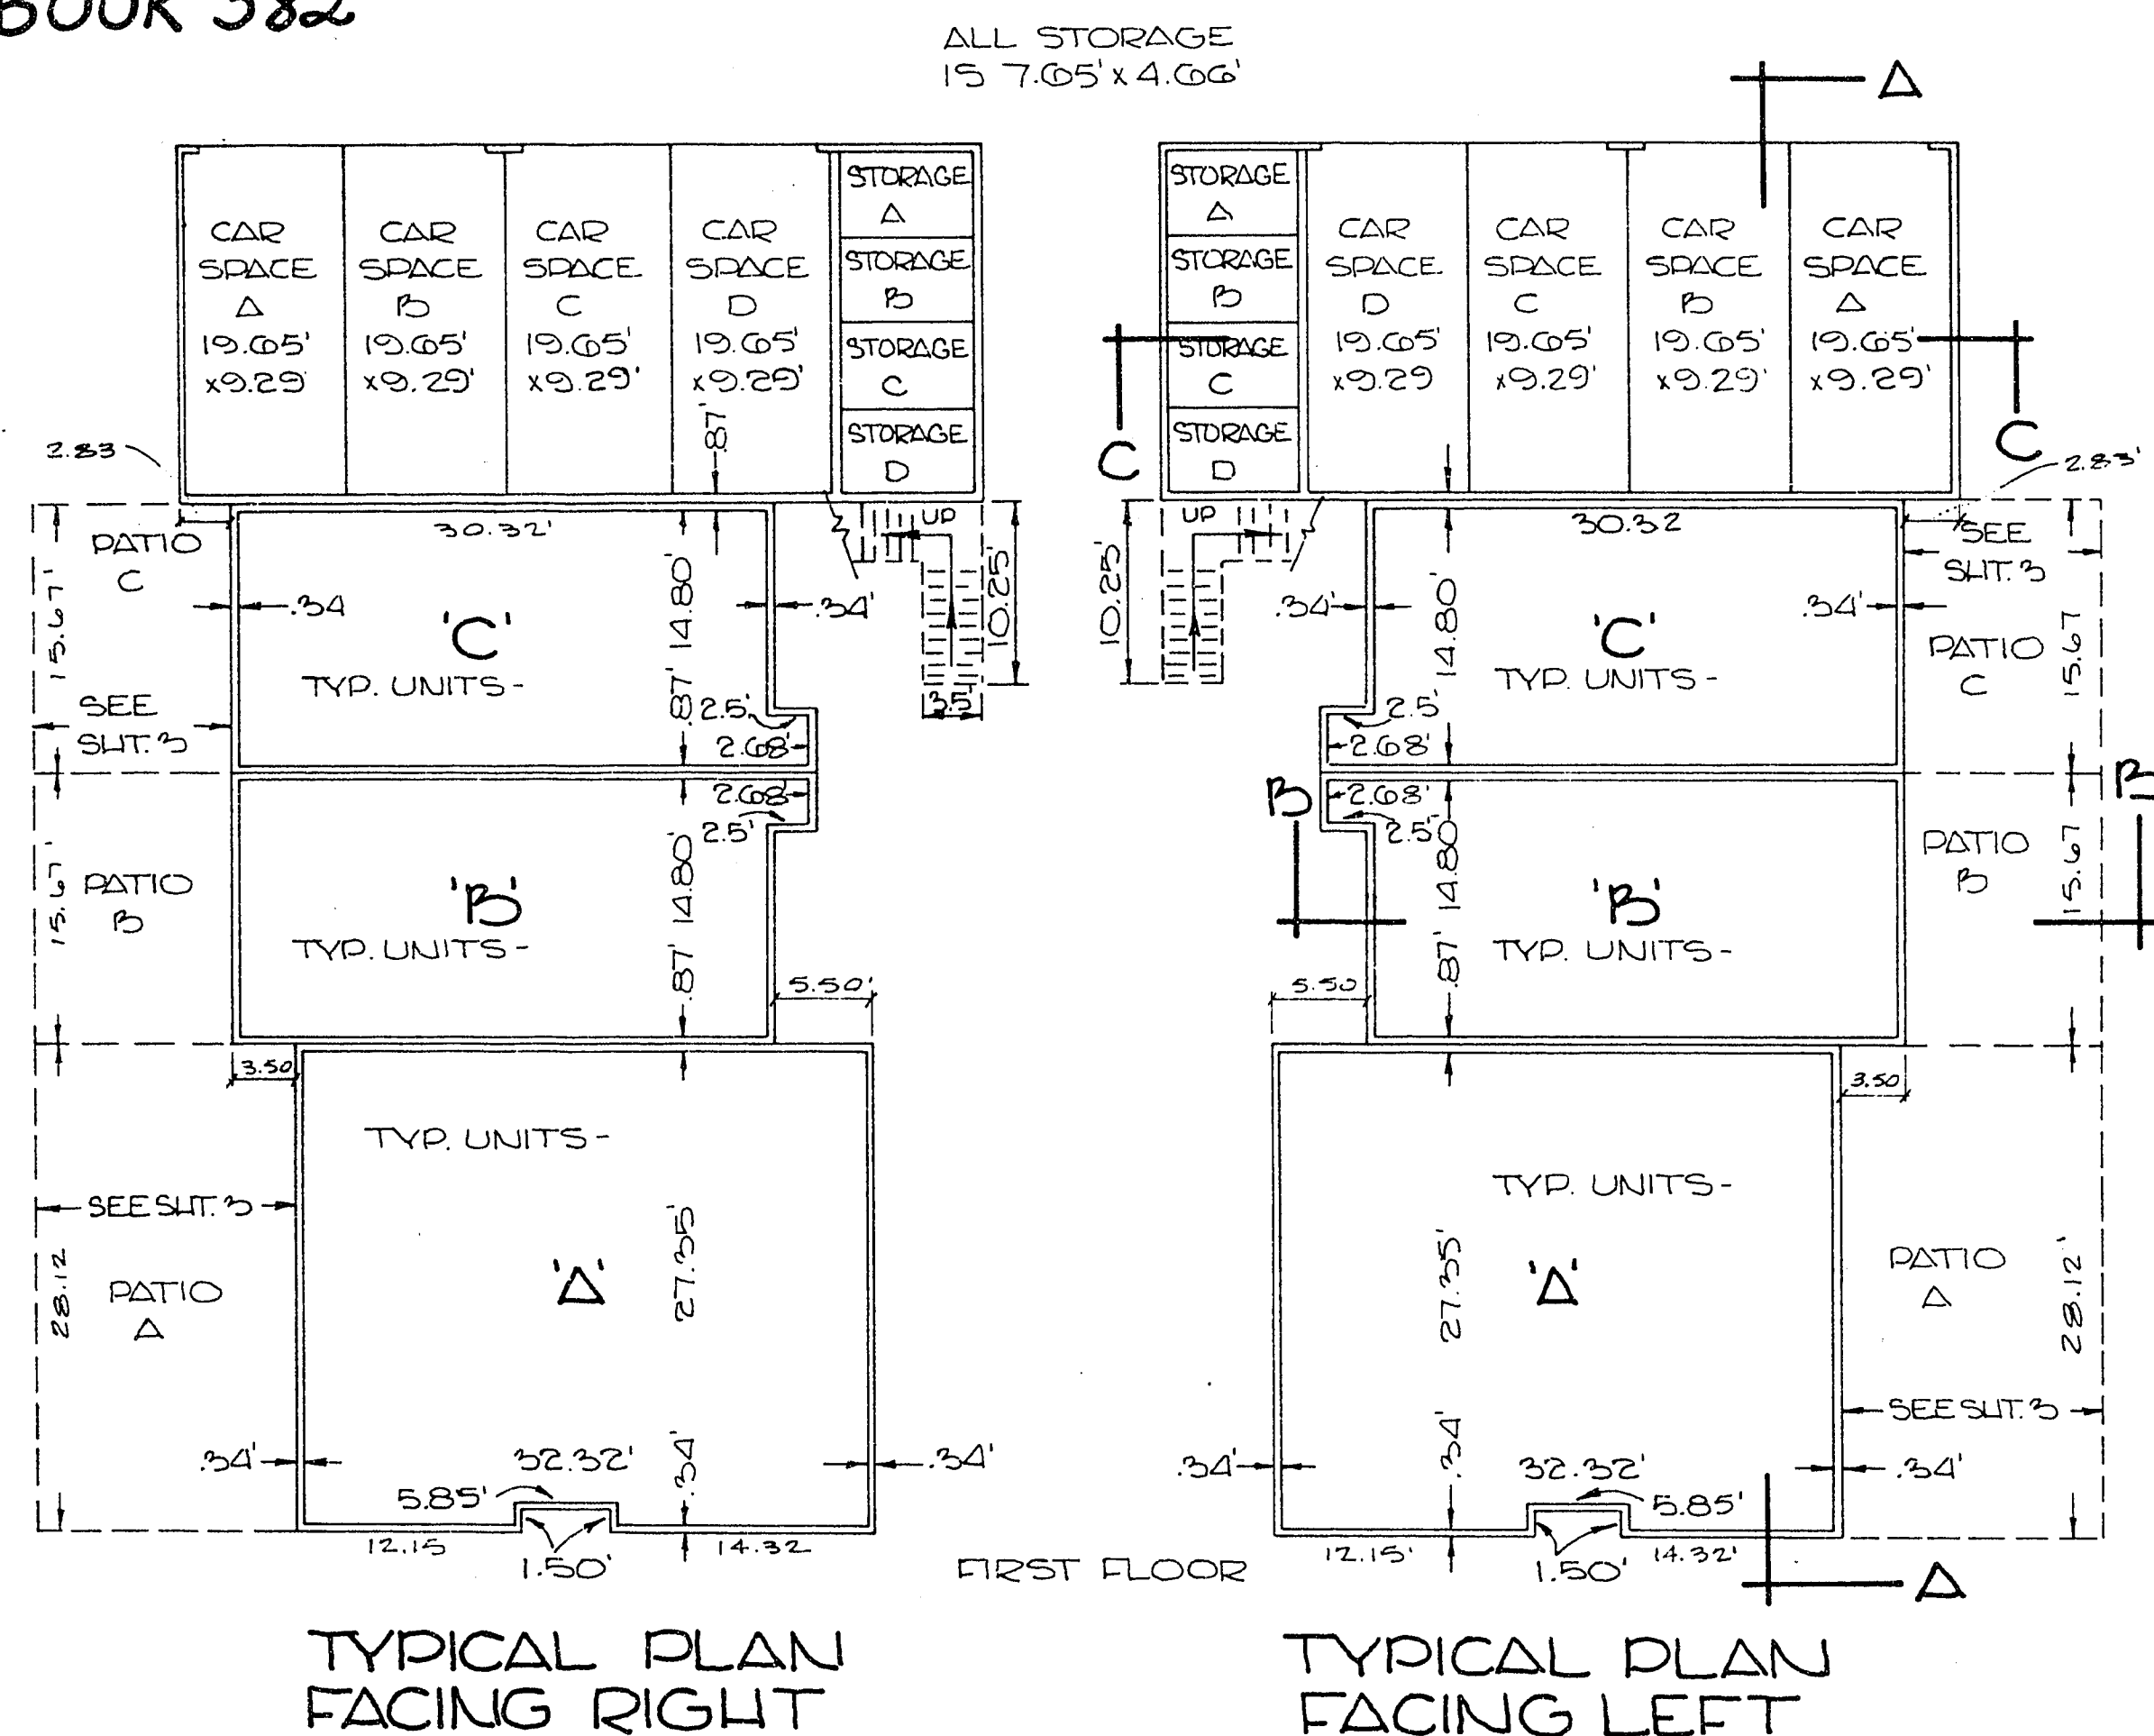
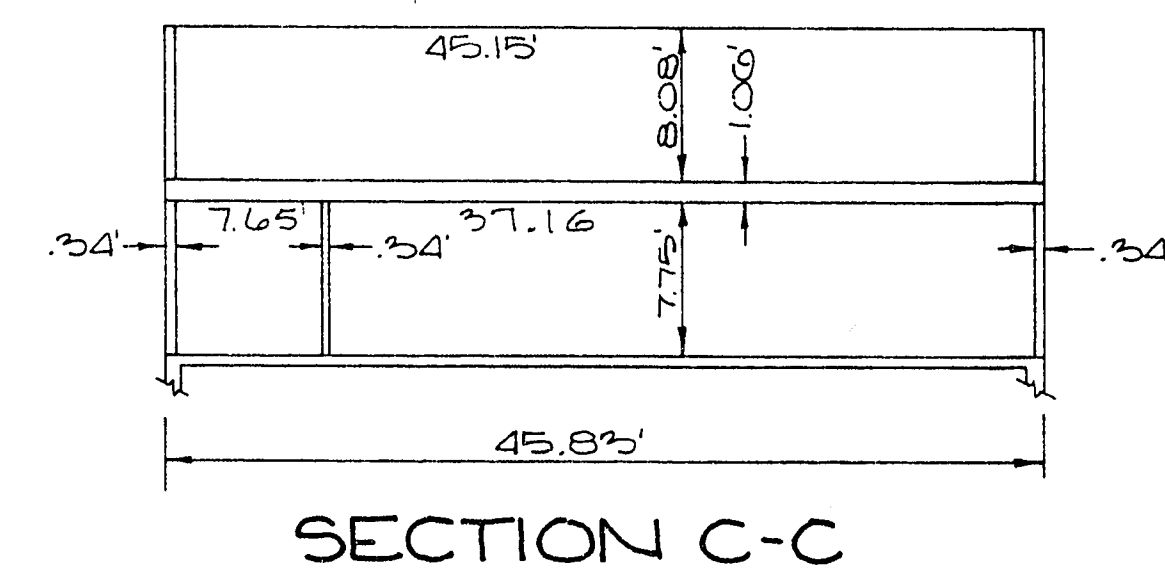


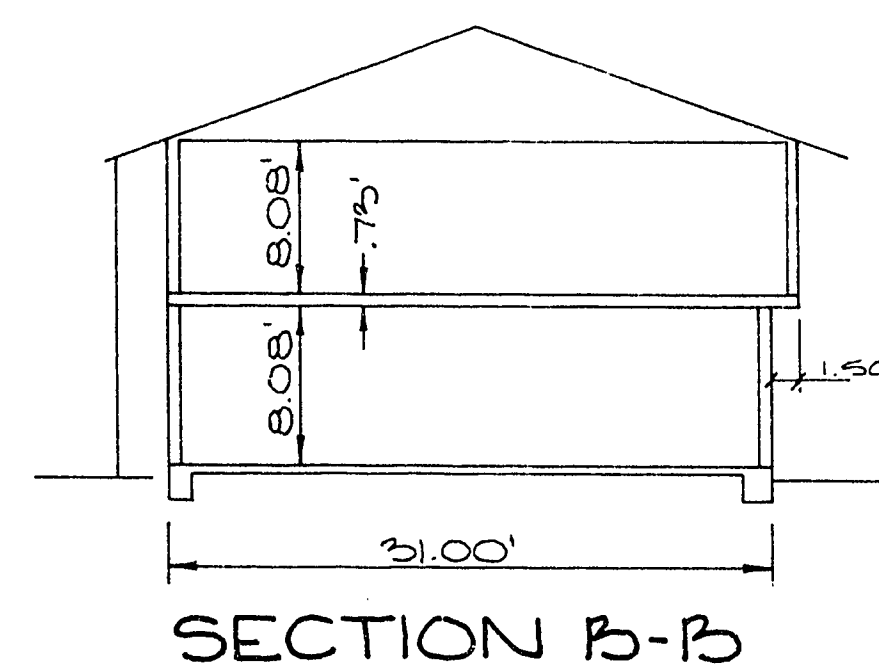

CHARLESTON HEIGHTS TRACT
50E - UNIT 2 (A CONDOMINIUM)
LOTS 1 & 2

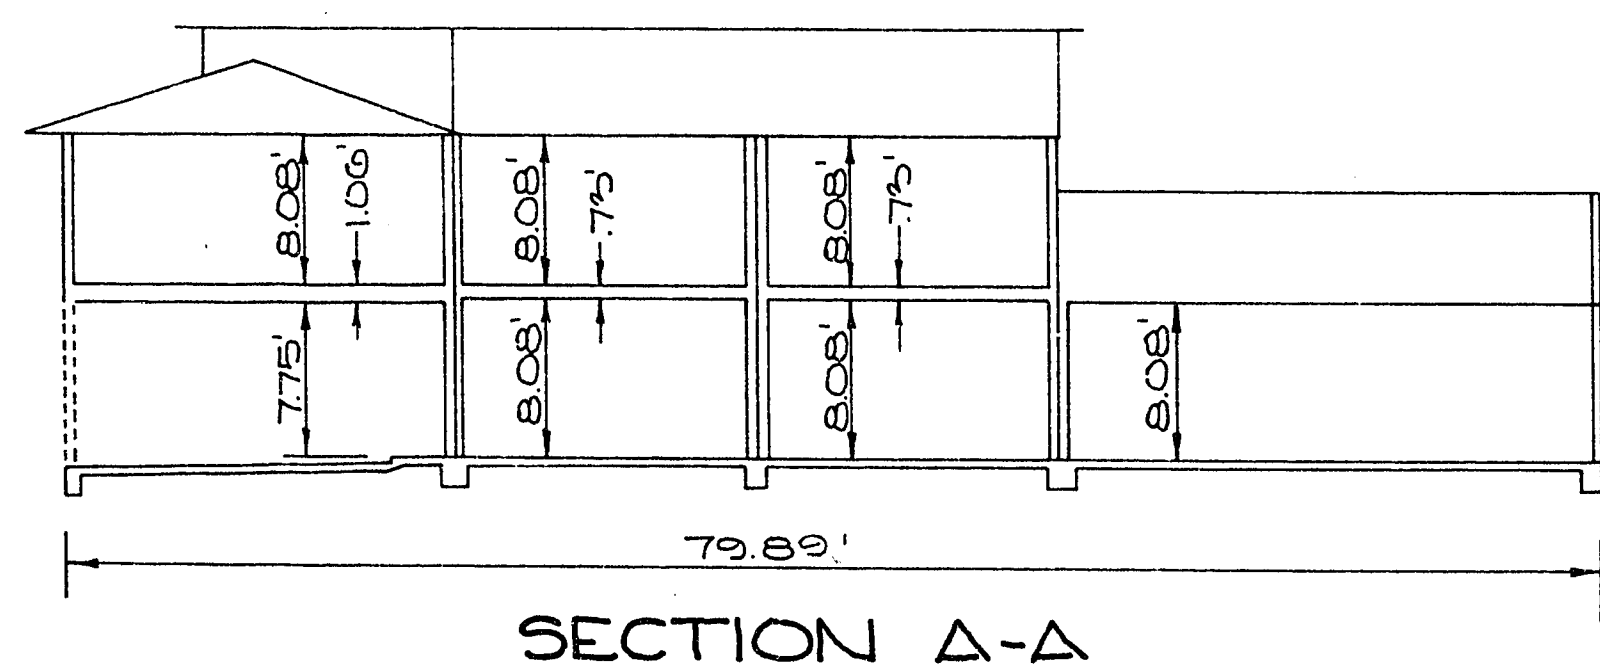

BENCH MARK

CITY OF LAS VEGAS DATUM, BENCH MARK N906024, SW COR. MICHAEL
WAY & SMOKE RANCH. ELEV. 2226.512

UNIT NO.	1ST STORY SLAB ELEV.	1ST STORY CEIL. ELEV.	2ND STORY FLOOR ELEV.	2ND STORY CEIL. ELEV.
1	37.20	45.28	46.01	54.09
2	37.20	45.28	46.01	54.09
3	37.20	45.28	46.01	54.09
4	37.20	45.28	46.01	54.09
5	37.20	45.28	46.01	54.09
6	37.20	45.28	46.01	54.09
7	37.20	45.28	46.01	54.09
8	37.20	45.28	46.01	54.09
9	36.30	44.38	45.11	53.19
10	36.30	44.38	45.11	53.19
11	36.30	44.38	45.11	53.19
12	36.30	44.38	45.11	53.19
13	35.60	43.68	44.41	52.49
14	35.60	43.68	44.41	52.49
15	35.60	43.68	44.41	52.49
16	35.60	43.68	44.41	52.49
17	34.80	42.88	43.61	51.69
18	34.80	42.88	43.61	51.69
19	34.80	42.88	43.61	51.69
20	34.80	42.88	43.61	51.69
21	34.40	42.48	43.21	51.29
22	34.40	42.48	43.21	51.29
23	34.40	42.48	43.21	51.29
24	34.40	42.48	43.21	51.29
25	34.00	42.08	42.81	50.89
26	34.00	42.08	42.81	50.89
27	34.00	42.08	42.81	50.89
28	34.00	42.08	42.81	50.89
29	33.60	41.68	42.41	50.49
30	33.60	41.68	42.41	50.49
31	33.60	41.68	42.41	50.49
32	33.60	41.68	42.41	50.49

RESTRICTED COMMON AREAS WHICH ARE
APPURTENANT TO EACH UNIT OF CONDOMINIUM

UNIT OF EA. BLDG.	RESTRICTED COMMON AREA
'A'	THAT CERTAIN CAR SPACE, STORAGE SPACE AND ENCLOSED PATIO AREA SHOWN ON THE PLAN HEREON AND ALLOCATED TO THE UNIT BEARING THE SAME NUMBER.
'B'	THAT CERTAIN CAR SPACE, STORAGE SPACE AND ENCLOSED PATIO AREA SHOWN ON THE PLAN HEREON AND ALLOCATED TO THE UNIT BEARING THE SAME NUMBER.
'C'	THAT CERTAIN CAR SPACE, STORAGE SPACE AND ENCLOSED PATIO AREA SHOWN ON THE PLAN HEREON AND ALLOCATED TO THE UNIT BEARING THE SAME NUMBER.
'D'	THAT CERTAIN CAR SPACE, STORAGE SPACE AND BALCONY ADJOINING SHOWN ON THE PLAN HEREON AND ALLOCATED TO THE UNIT BEARING THE SAME NUMBER.

NOTE:
THE STAIRWAY SHOWN HEREON IS RESTRICTED COMMON AREA FOR THE EXCLUSIVE USE OF SECOND FLOOR, UNIT 'D' AS SHOWN AND DEFINED HEREON.

5-12-79