


NOT A PART OF THIS SUBDIVISION

CHARLESTON HEIGHTS TRACT 50 D-UNIT 4
BOOK 13, PAGE 90, RECORDS OF CLARK COUNTY

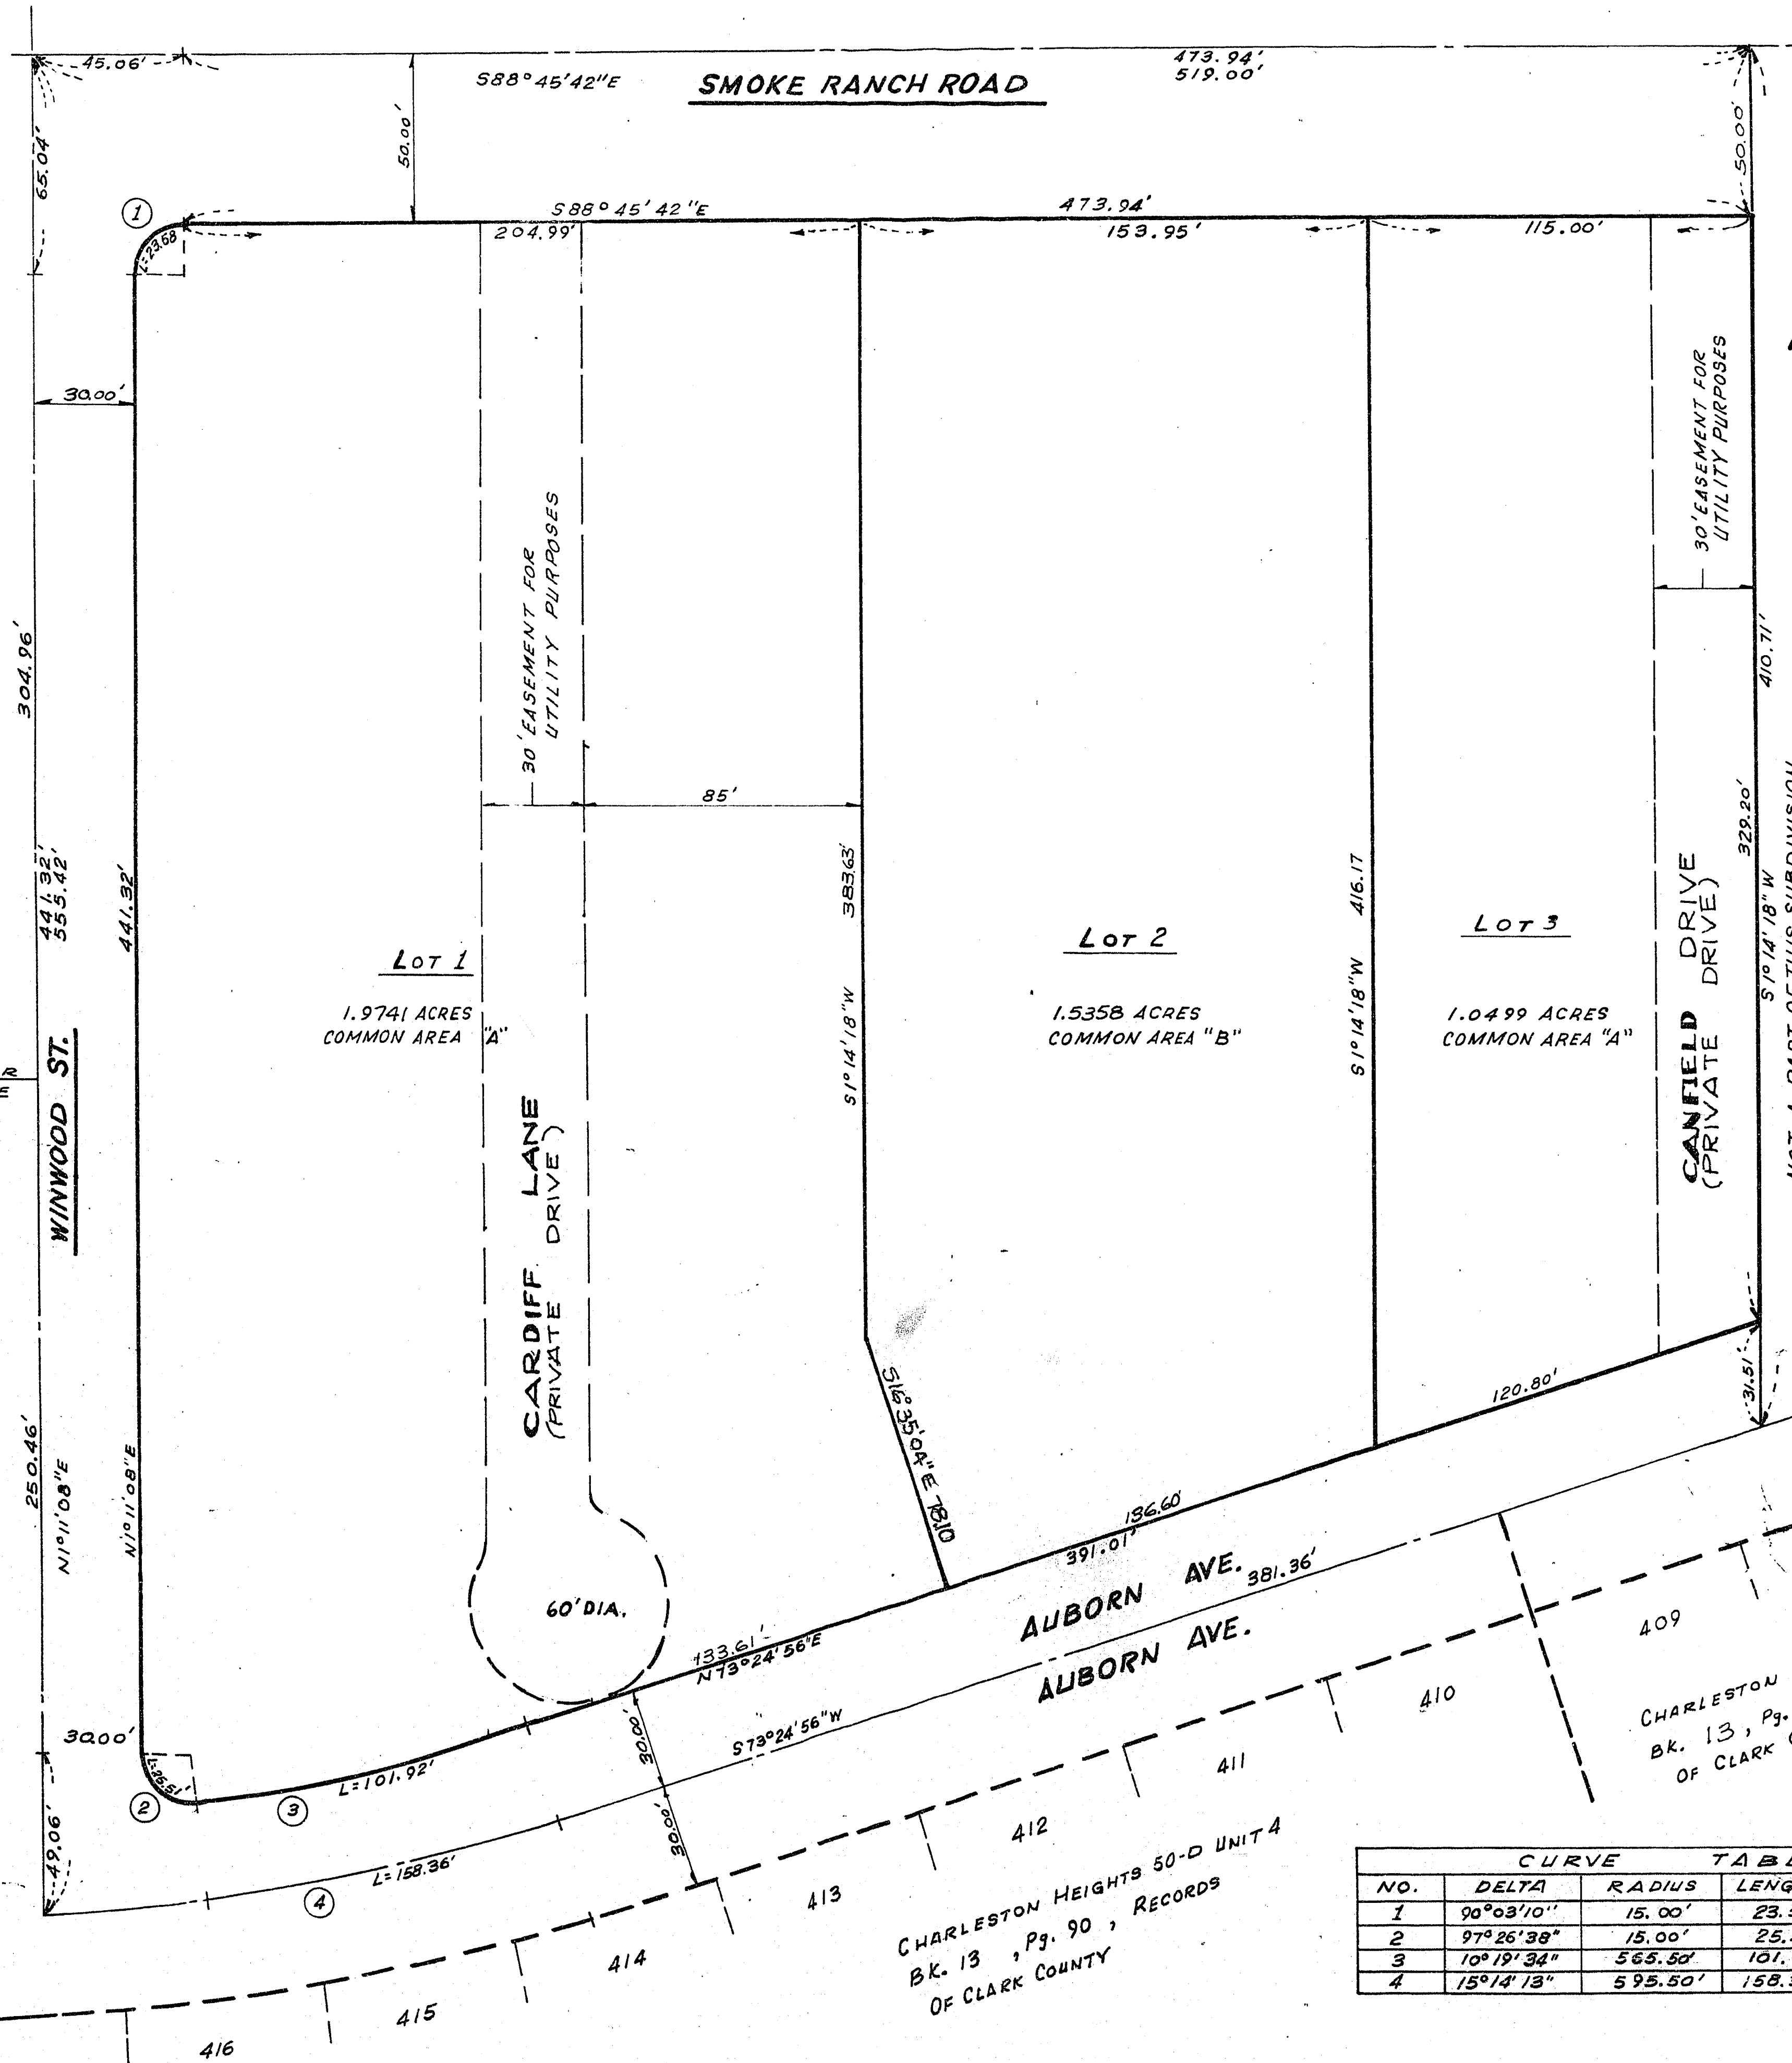

CHARLESTON HEIGHTS

TRACT 50 E UNIT 1 LOTS 1, 2, AND 3

BEING A PORTION OF THE NW 1/4 OF SECTION 24, T20S, R60E, MDB & M,
CITY OF LAS VEGAS, CLARK COUNTY, NEVADA

LEGEND

- ① CURVE NUMBER
- STREET CENTERLINE
- - - UTILITY EASEMENT
- - - WIDTH AS INDICATED

CURVE TABLE					
NO.	DELTA	RADIUS	LENGTH	TANGENT	CHORD
1	90°03'10"	15.00'	23.58'	15.01'	21.22'
2	97°26'38"	15.00'	25.51'	17.01'	22.55'
3	10°19'34"	565.50'	101.92'	51.10'	101.78'
4	15°14'13"	595.50'	158.36'	157.90'	79.65'

NO. _____
RECORDED AT THE REQUEST OF _____
DATE _____ AT _____ M
BOOK _____, PAGE _____
OF PLATS _____
OFFICIAL RECORDS BOOK NO. _____
CLARK COUNTY, NEVADA RECORDS
PAUL E. HORN, RECORDER
FEE _____ DEPUTY _____

SHEET 2 OF 4

BOOK 14 PAGE 78

1040-50 E-1

5-12-11