

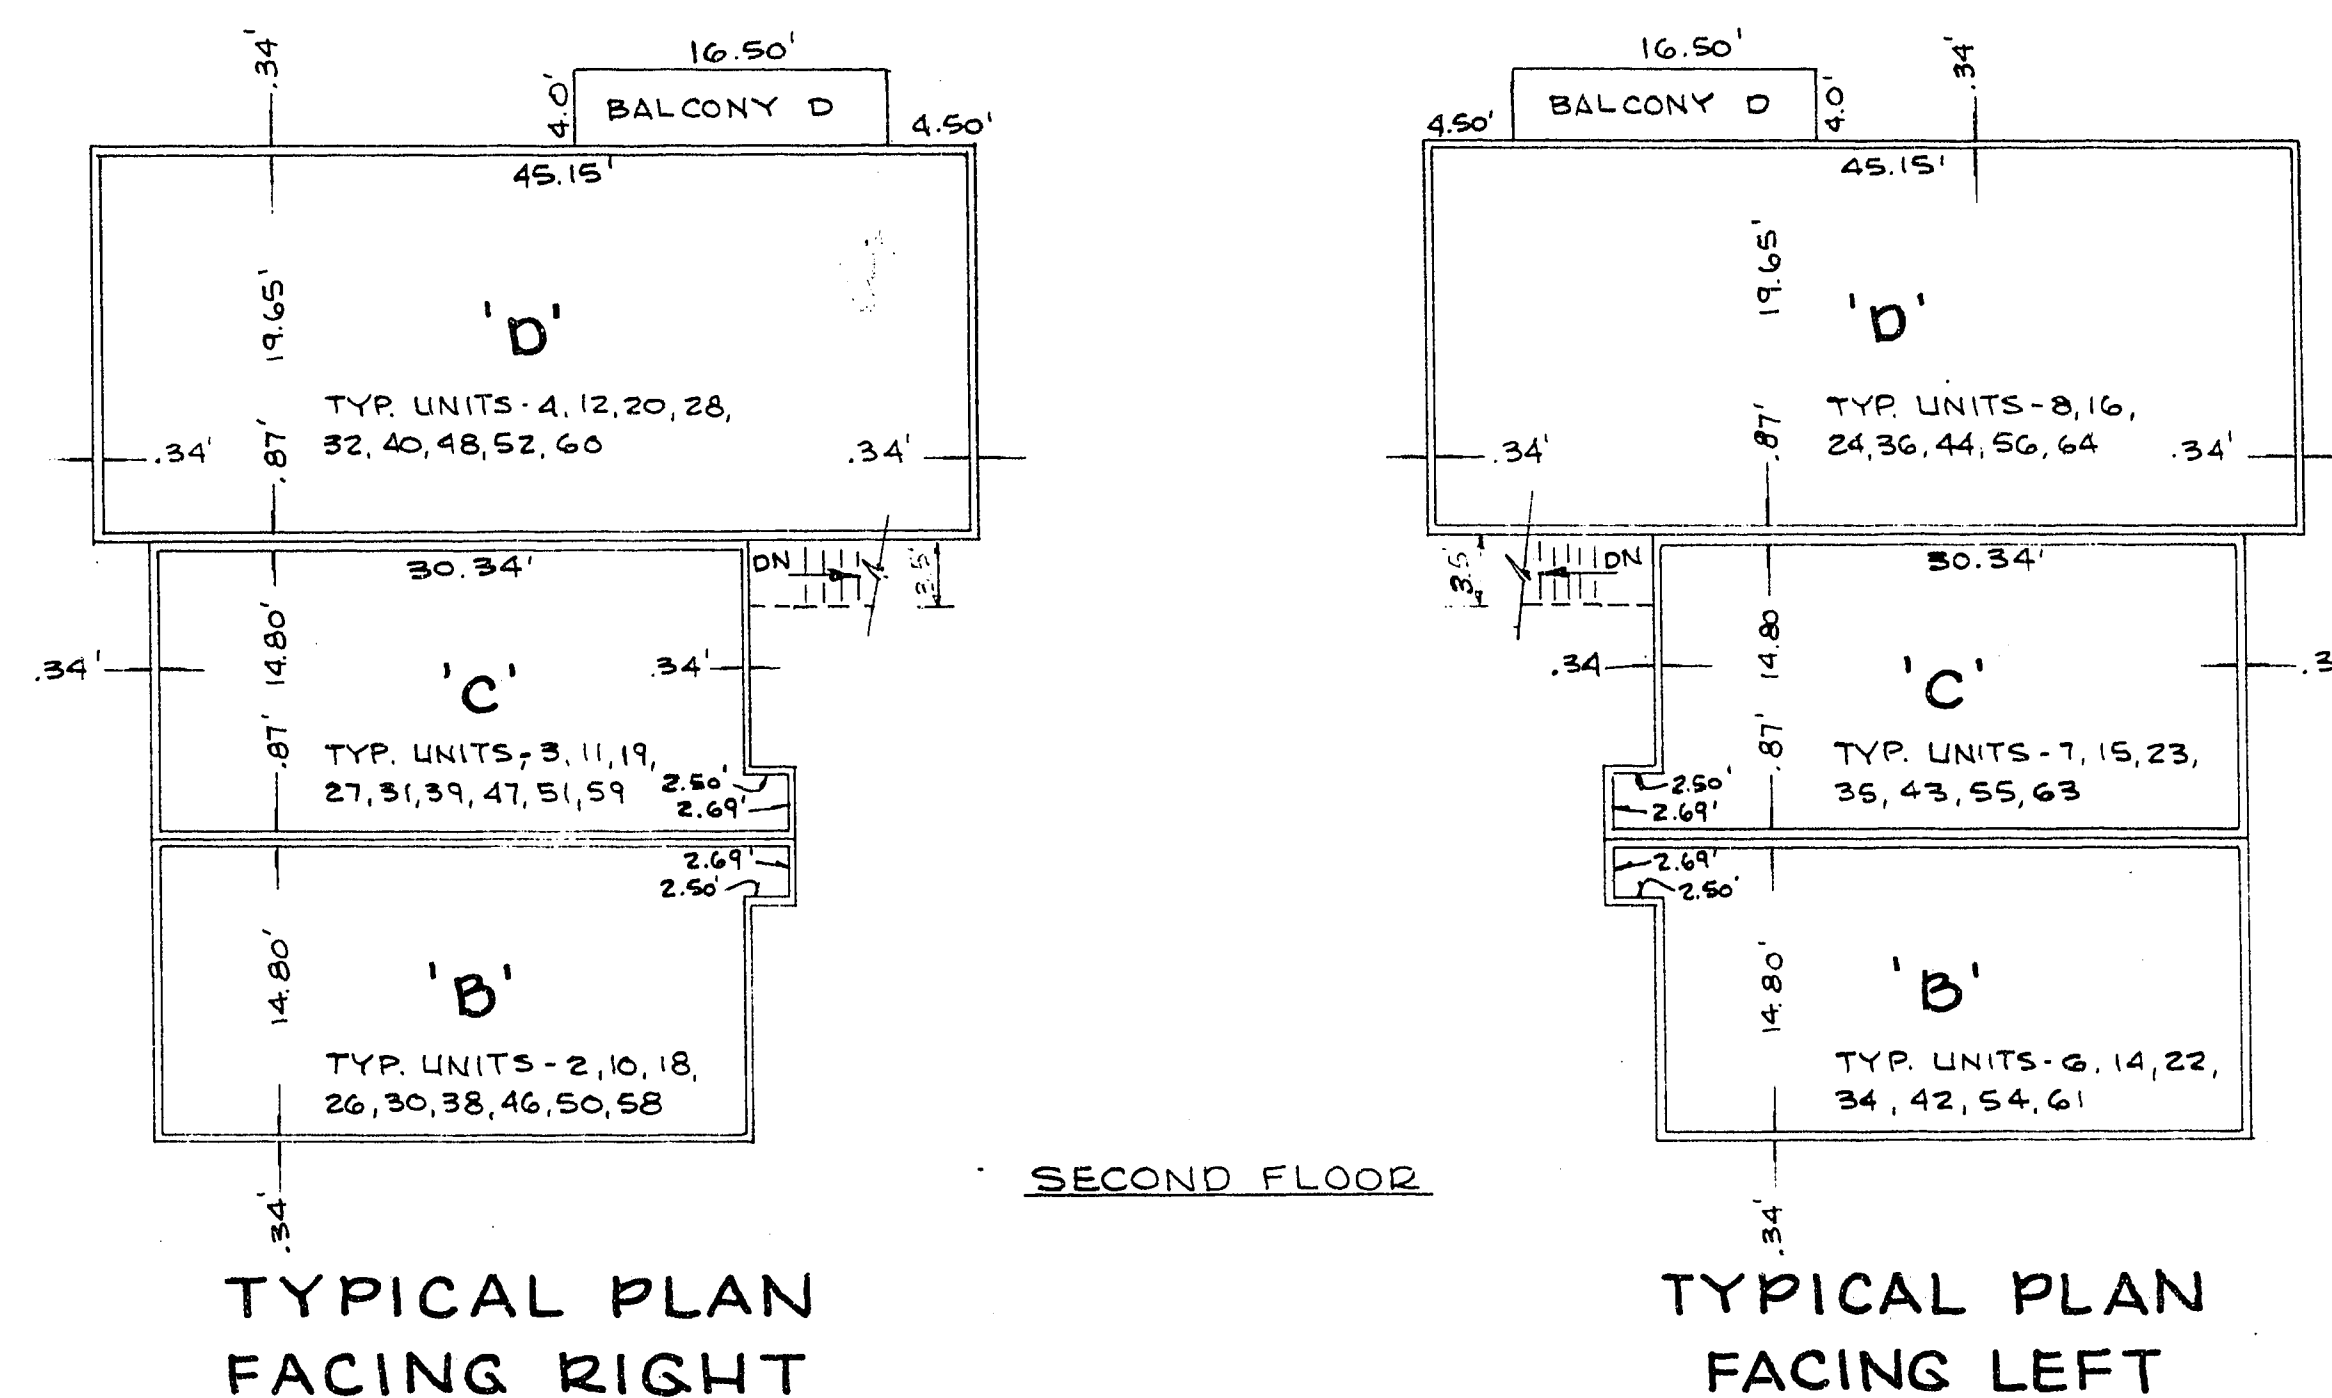
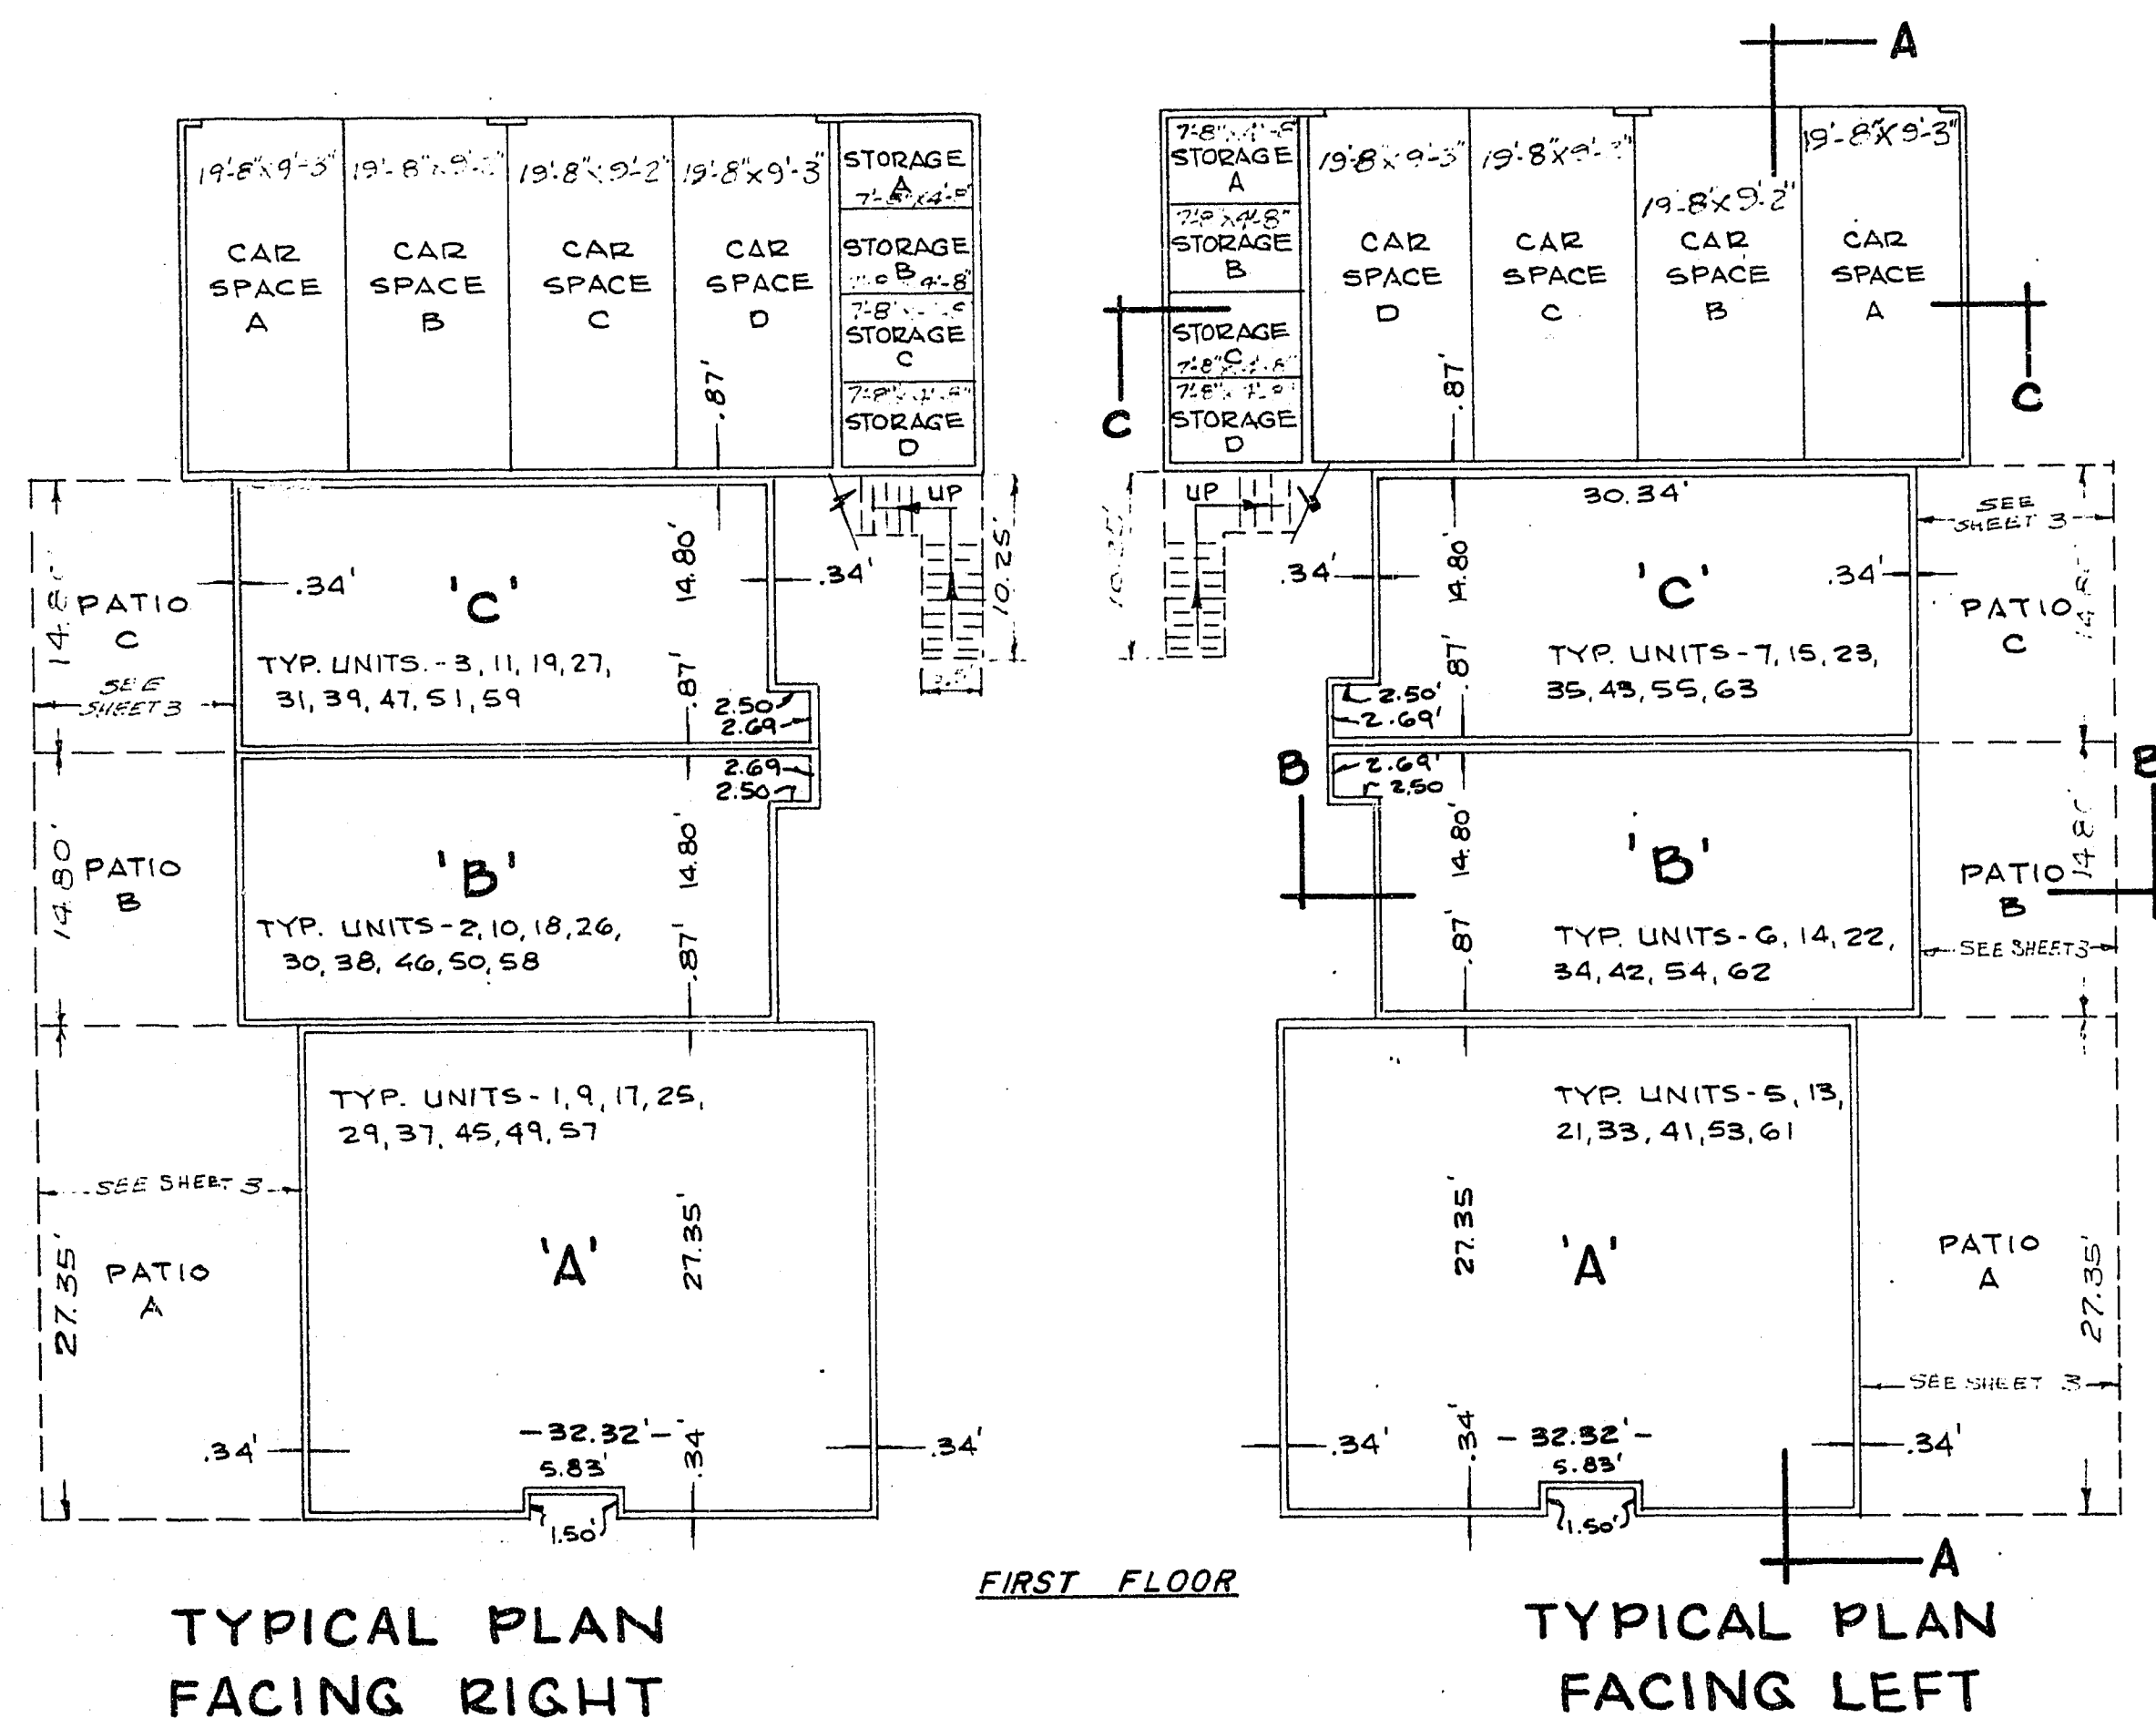
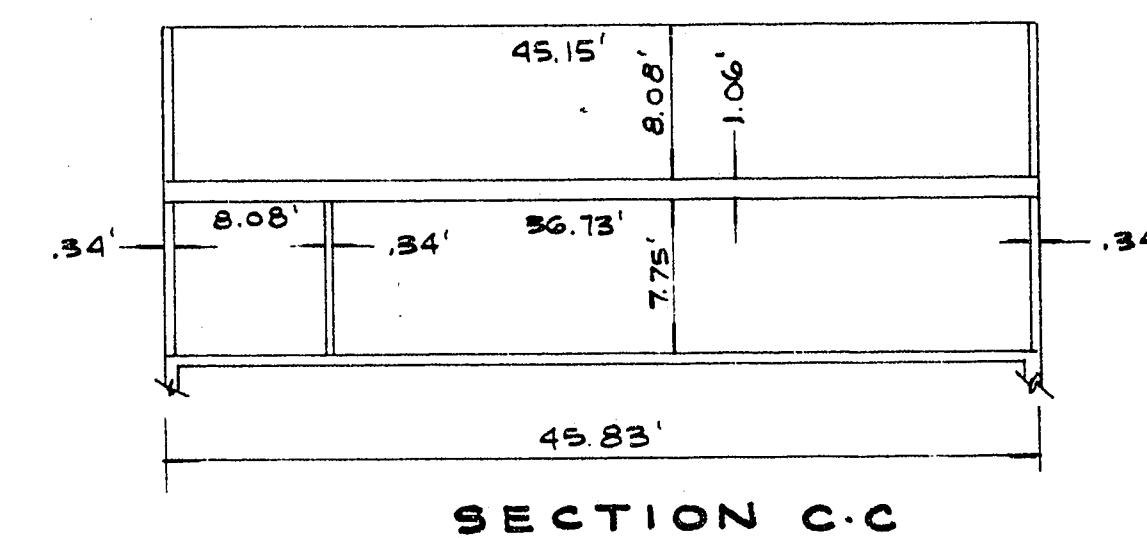


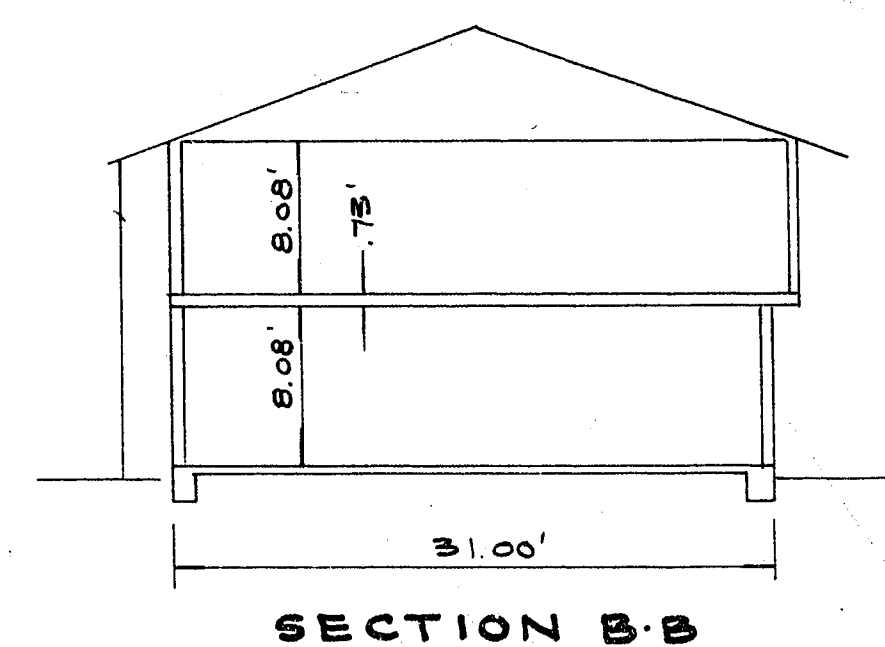

CHARLESTON HEIGHTS TRACT 50E UNIT 1 LOTS 1, 2 AND 3

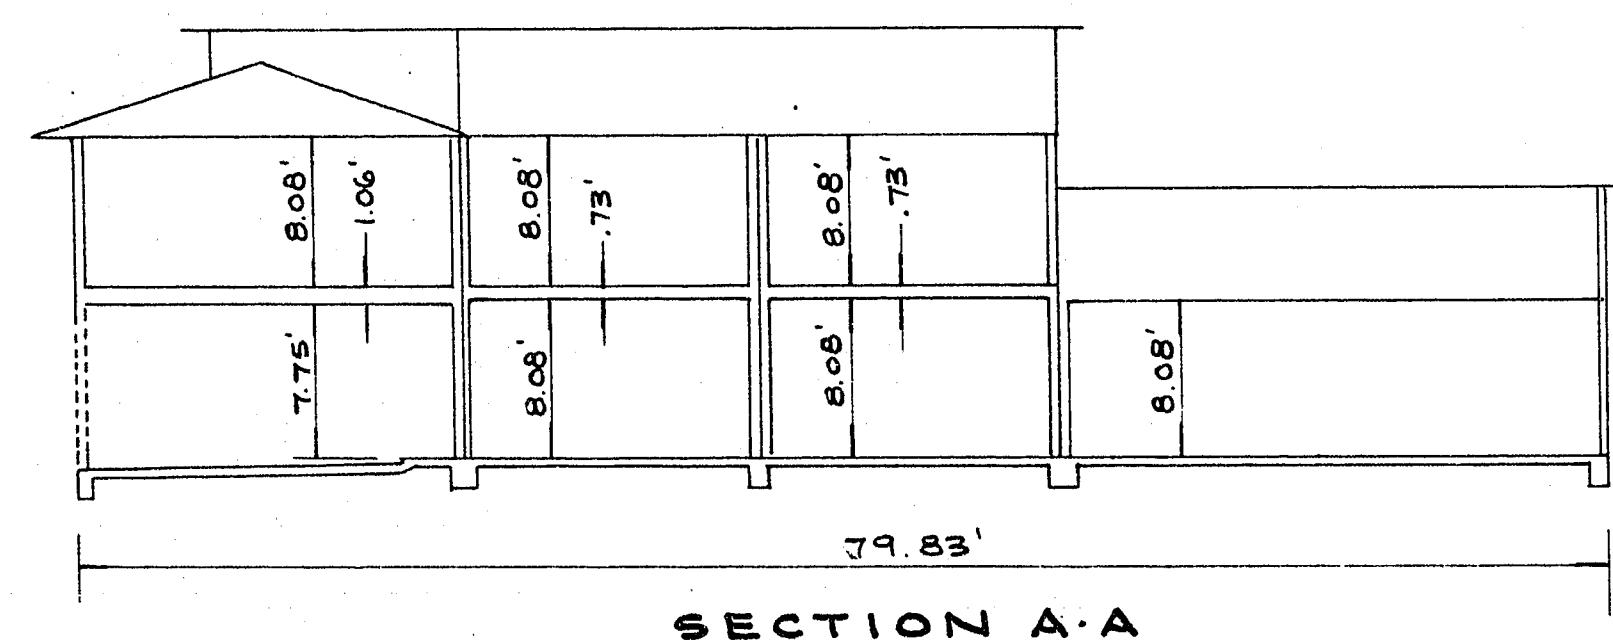

BENCH MARK

CITY OF LAS VEGAS DATUM, BENCH MARK N°06024 B2, S.W. COR. MICHAEL WAY & SMOKE RANCH ROAD. ELEV. 2226.512

UNIT NO.	1ST STORY SLAB ELEV.	1ST STORY CEIL. ELEV.	2ND STORY FLOOR ELEV.	2ND STORY CEIL. ELEV.
1	2241.40	2249.48	2250.21	2258.29
2	2241.40	2249.48	2250.21	2258.29
3	2241.40	2249.48	2250.21	2258.29
4	2241.40	2249.48	2250.21	2258.29
5	2241.70	2249.78	2250.51	2258.59
6	2241.70	2249.78	2250.51	2258.59
7	2241.70	2249.78	2250.51	2258.59
8	2241.70	2249.78	2250.51	2258.59
9	2242.10	2250.18	2250.91	2258.99
10	2242.10	2250.18	2250.91	2258.99
11	2242.10	2250.18	2250.91	2258.99
12	2242.10	2250.18	2250.91	2258.99
13	2242.40	2250.48	2251.21	2259.29
14	2242.40	2250.48	2251.21	2259.29
15	2242.40	2250.48	2251.21	2259.29
16	2242.40	2250.48	2251.21	2259.29
17	2242.70	2250.78	2251.51	2259.59
18	2242.70	2250.78	2251.51	2259.59
19	2242.70	2250.78	2251.51	2259.59
20	2242.70	2250.78	2251.51	2259.59
21	2242.40	2250.48	2251.21	2259.29
22	2242.40	2250.48	2251.21	2259.29
23	2242.40	2250.48	2251.21	2259.29
24	2242.40	2250.48	2251.21	2259.29
25	2241.50	2249.58	2250.31	2258.39
26	2241.50	2249.58	2250.31	2258.39
27	2241.50	2249.58	2250.31	2258.39
28	2241.50	2249.58	2250.31	2258.39
29	2241.60	2249.68	2250.31	2258.39
30	2241.60	2249.68	2250.31	2258.39
31	2241.60	2249.68	2250.31	2258.39
32	2241.60	2249.68	2250.31	2258.39

UNIT NO.	1ST STORY SLAB ELEV.	1ST STORY CEIL. ELEV.	2ND STORY FLOOR ELEV.	2ND STORY CEIL. ELEV.
33	2240.90	2248.98	2249.71	2257.79
34	2240.90	2248.98	2249.71	2257.79
35	2240.90	2248.98	2249.71	2257.79
36	2240.90	2248.98	2249.71	2257.79
37	2240.60	2248.68	2249.41	2257.49
38	2240.60	2248.68	2249.41	2257.49
39	2240.60	2248.68	2249.41	2257.49
40	2240.60	2248.68	2249.41	2257.49
41	2240.20	2248.28	2249.01	2257.09
42	2240.20	2248.28	2249.01	2257.09
43	2240.20	2248.28	2249.01	2257.09
44	2240.20	2248.28	2249.01	2257.09
45	2237.70	2245.78	2246.51	2254.58
46	2237.70	2245.78	2246.51	2254.58
47	2237.70	2245.78	2246.51	2254.58
48	2237.70	2245.78	2246.51	2254.58
49	2238.20	2246.28	2247.01	2255.09
50	2238.20	2246.28	2247.01	2255.09
51	2238.20	2246.28	2247.01	2255.09
52	2238.20	2246.28	2247.01	2255.09
53	2238.50	2246.58	2247.31	2255.39
54	2238.50	2246.58	2247.31	2255.39
55	2238.50	2246.58	2247.31	2255.39
56	2238.50	2246.58	2247.31	2255.39
57	2238.10	2246.18	2246.91	2254.99
58	2238.10	2246.18	2246.91	2254.99
59	2238.10	2246.18	2246.91	2254.99
60	2238.10	2246.18	2246.91	2254.99
61	2237.80	2245.88	2246.61	2254.68
62	2237.80	2245.88	2246.61	2254.68
63	2237.80	2245.88	2246.61	2254.68
64	2237.80	2245.88	2246.61	2254.68

RESTRICTED COMMON AREAS WHICH ARE APPURTENANT TO EACH UNIT OF CONDOMINIUM

UNIT OF EACH BLDG.	RESTRICTED COMMON AREA
'A'	THAT CERTAIN CAR SPACE, STORAGE SPACE, AND ENCLOSED PATIO AREA SHOWN ON THE PLAN HEREON AND ALLOCATED TO THE UNIT BEARING THE SAME NUMBER.
'B'	THAT CERTAIN CAR SPACE, STORAGE SPACE AND ENCLOSED PATIO AREA SHOWN ON THE PLAN HEREON AND ALLOCATED TO THE UNIT BEARING THE SAME NUMBER.
'C'	THAT CERTAIN CAR SPACE, STORAGE SPACE, AND ENCLOSED PATIO AREA SHOWN ON THE PLAN HEREON AND ALLOCATED TO THE UNIT BEARING THE SAME NUMBER.
'D'	THAT CERTAIN CAR SPACE, STORAGE SPACE, AND BALCONY ADJOINING SHOWN ON THE PLAN HEREON AND ALLOCATED TO THE UNIT BEARING THE SAME NUMBER.

NOTE: THE STAIRWAY SHOWN HEREON IS RESTRICTED COMMON AREA FOR THE EXCLUSIVE USE OF SECOND FLOOR, UNIT 'D' AS SHOWN AND DEFINED HEREON.

RECORDED AT THE REQUEST OF _____

DATE _____ AT _____ M

BOOK _____ PAGE _____

OF PLATS _____

OFFICIAL RECORDS BOOK N° _____

CLARK COUNTY, NEVADA RECORDS

PAUL E. HOEN, RECORDER

FEE _____ DEPUTY _____

5-12-13