


CURVE					DATA				
NO	Δ	R	T	L	NO	Δ	R	T	L
1	39° 55' 55"	1500	1458	23.54	23	06° 41' 55"	574.50	59.63	671.8
2	39° 04' 05"	1500	15 02	23.58	24	06° 42' 00"	574.50	59.63	671.8
3	38° 55' 55"	1500	14.50	23.54	30	03° 13' 08"	574.50	16.14	322.6
4	38° 00' 00"	1500	14.00	23.56	31	00° 36' 28"	574.50	3.04	6.00
5	30° 36' 25"	1500	15.05	23.59	32	06° 54' 48"	574.50	54.70	63.91
6	33° 35'	1500	14.87	23.55	33	01° 17' 07"	574.50	1.89	32.56
7	22° 46' 00"	574.50	37.57	47.91	34	17° 40' 48"	620.00	33.31	145.13
8	06° 42' 00"	574.50	35.63	67.10	35	03° 35' 35"	625.50	19.62	39.23
9	08° 18' 00"	574.50	31.12	62.17	36	05° 17' 00"	625.50	20.96	57.65
10	17° 40' 48"	400.00	33.31	163.13	37	05° 31' 07"	625.50	13.21	36.41
11	05° 54' 00"	414.68	50.00	30.15	38	01° 55' 30"	625.50	50.00	50.00
12	05° 19' 45"	574.50	29.11	58.18	39	06° 41' 08"	574.50	54.70	67.02
13	04° 07' 00"	675.50	44.49	44.56	40	04° 23' 44"	674.50	27.05	44.49
14	01° 47' 24"	675.50	3.77	19.56	41	17° 40' 48"	574.50	33.31	145.13
15	06° 17' 00"	574.50	23.68	57.68	42	07° 16' 13"	600.00	38.12	76.14
16	01° 47' 24"	675.50	3.77	19.56	43	05° 17' 00"	625.50	20.96	57.68
17	17° 40' 48"	600.00	54.08	106.64	44	05° 07' 26"	625.50	17.39	34.34
18	06° 42' 00"	574.50	21.10	41.19	45	04° 52' 21"	625.50	16.62	53.13
19	06° 18' 00"	574.50	33.63	67.10	46	05° 17' 00"	625.50	20.96	57.68
20	05° 41' 00"	574.50	36.13	67.10	47	04° 18' 36"	625.50	12.64	25.80
21	30° 36' 25"	625.50	4.89	9.58	48	17° 40' 48"	600.00	33.31	145.13
22	05° 13' 45"	625.50	19.11	58.18	49	06° 04' 15"	574.50	30.46	60.07
23	05° 19' 45"	625.50	19.11	58.18	50	06° 03' 20"	574.50	30.39	60.72
24	05° 19' 45"	625.50	19.11	58.18	51	05° 37' 42"	574.50	22.94	56.43
25	01° 01' 55"	1000.00	36.08	106.56	52	01° 12' 55"	574.50	1.08	2.16
26	17° 40' 48"	600.00	36.08	106.56	53	00° 03' 46"	574.50	0.84	1.73
27	01° 12' 55"	574.50	6.04	12.07					

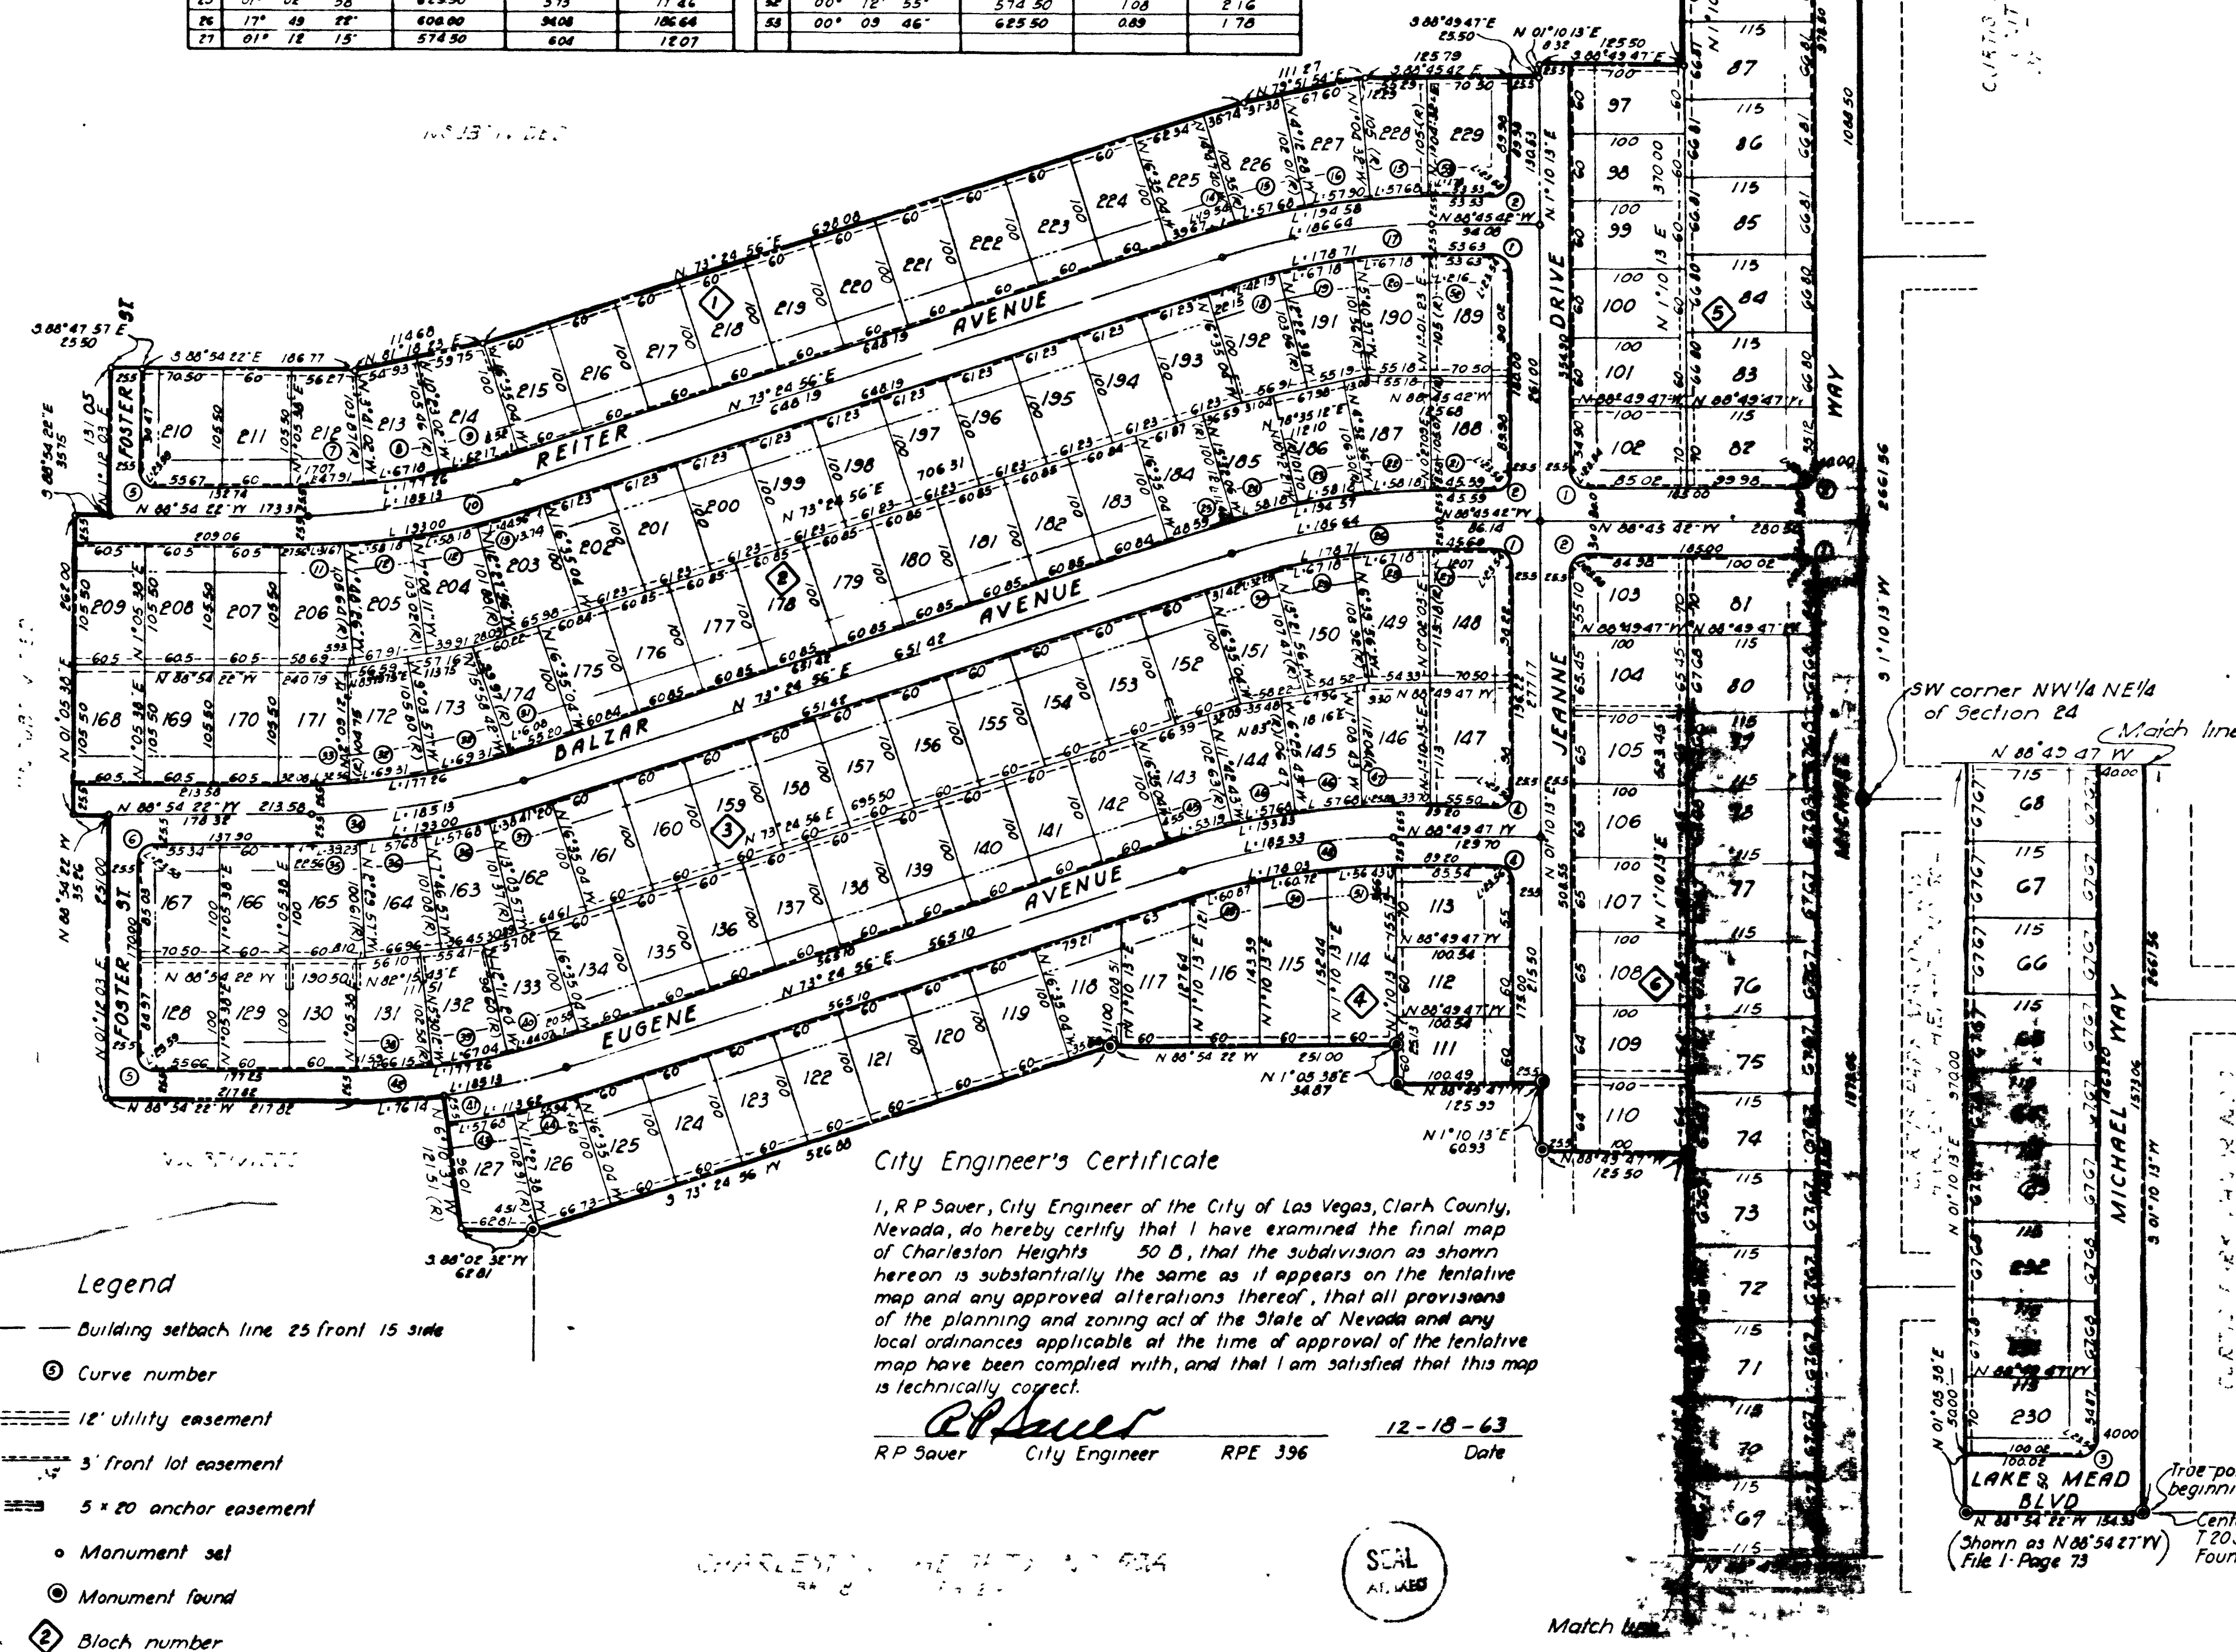

Na. 416365
Recorded at the Request of
Auburn Development Co.
Date 2-26-60 at 9:44 A.M.
Book 9 Page 96
of Plats
Official Records Deane Merrill
Clark County Nevada
Paul E. Harris, Recorder
Fee \$43.00 vs. Deputy

