


A PLANNED UNIT DEVELOPMENT- A PORTION OF THE NW 1/4, SEC. 25, T.20S, R.60E. M.D.B.&M
CITY OF LAS VEGAS CLARK COUNTY NEVADA

NW Cor. Sec. 25
 S88°08'16"E 256.74
 Fd. Conc. Mon.
 R.L.S. 1412

SCALE: 1"=30'

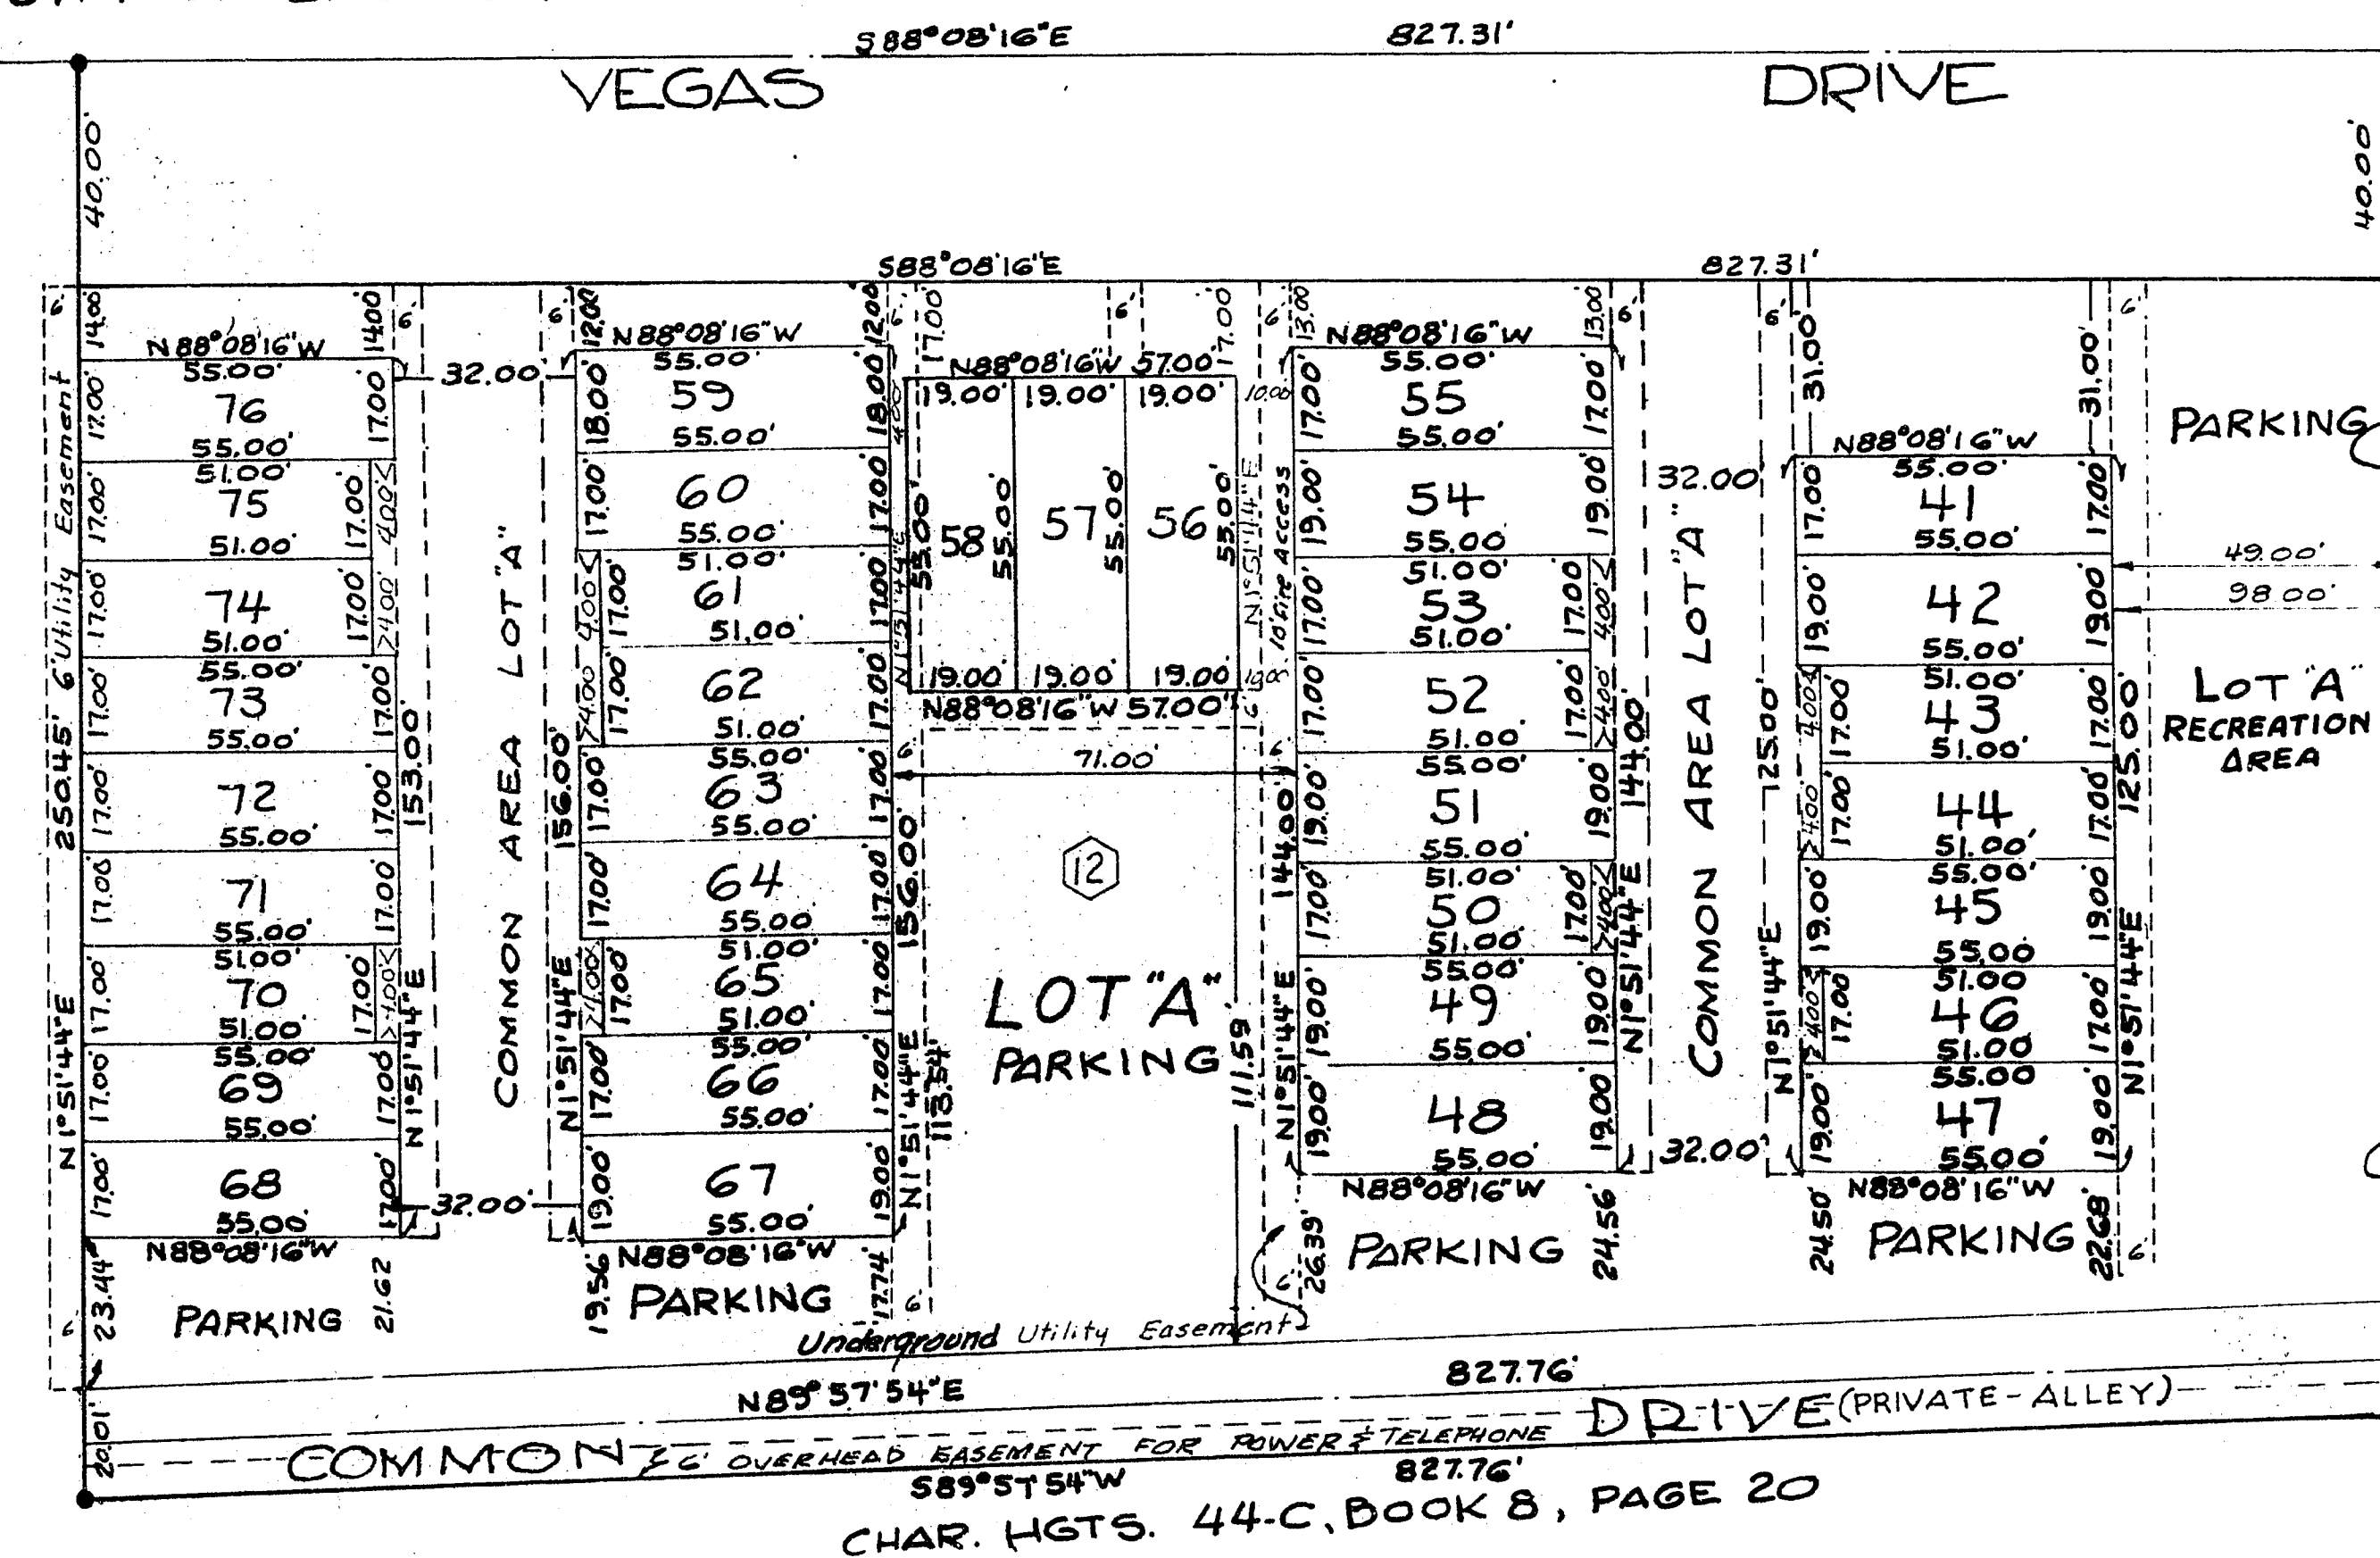


LEGEND

- Set monument
- ⊙ Found monument
- "A" Lot number
- ⑫ Block number

-----Indicates utility easement
-----width as shown

Note: Lot "A" is under undivided common ownership with all numbered lots.

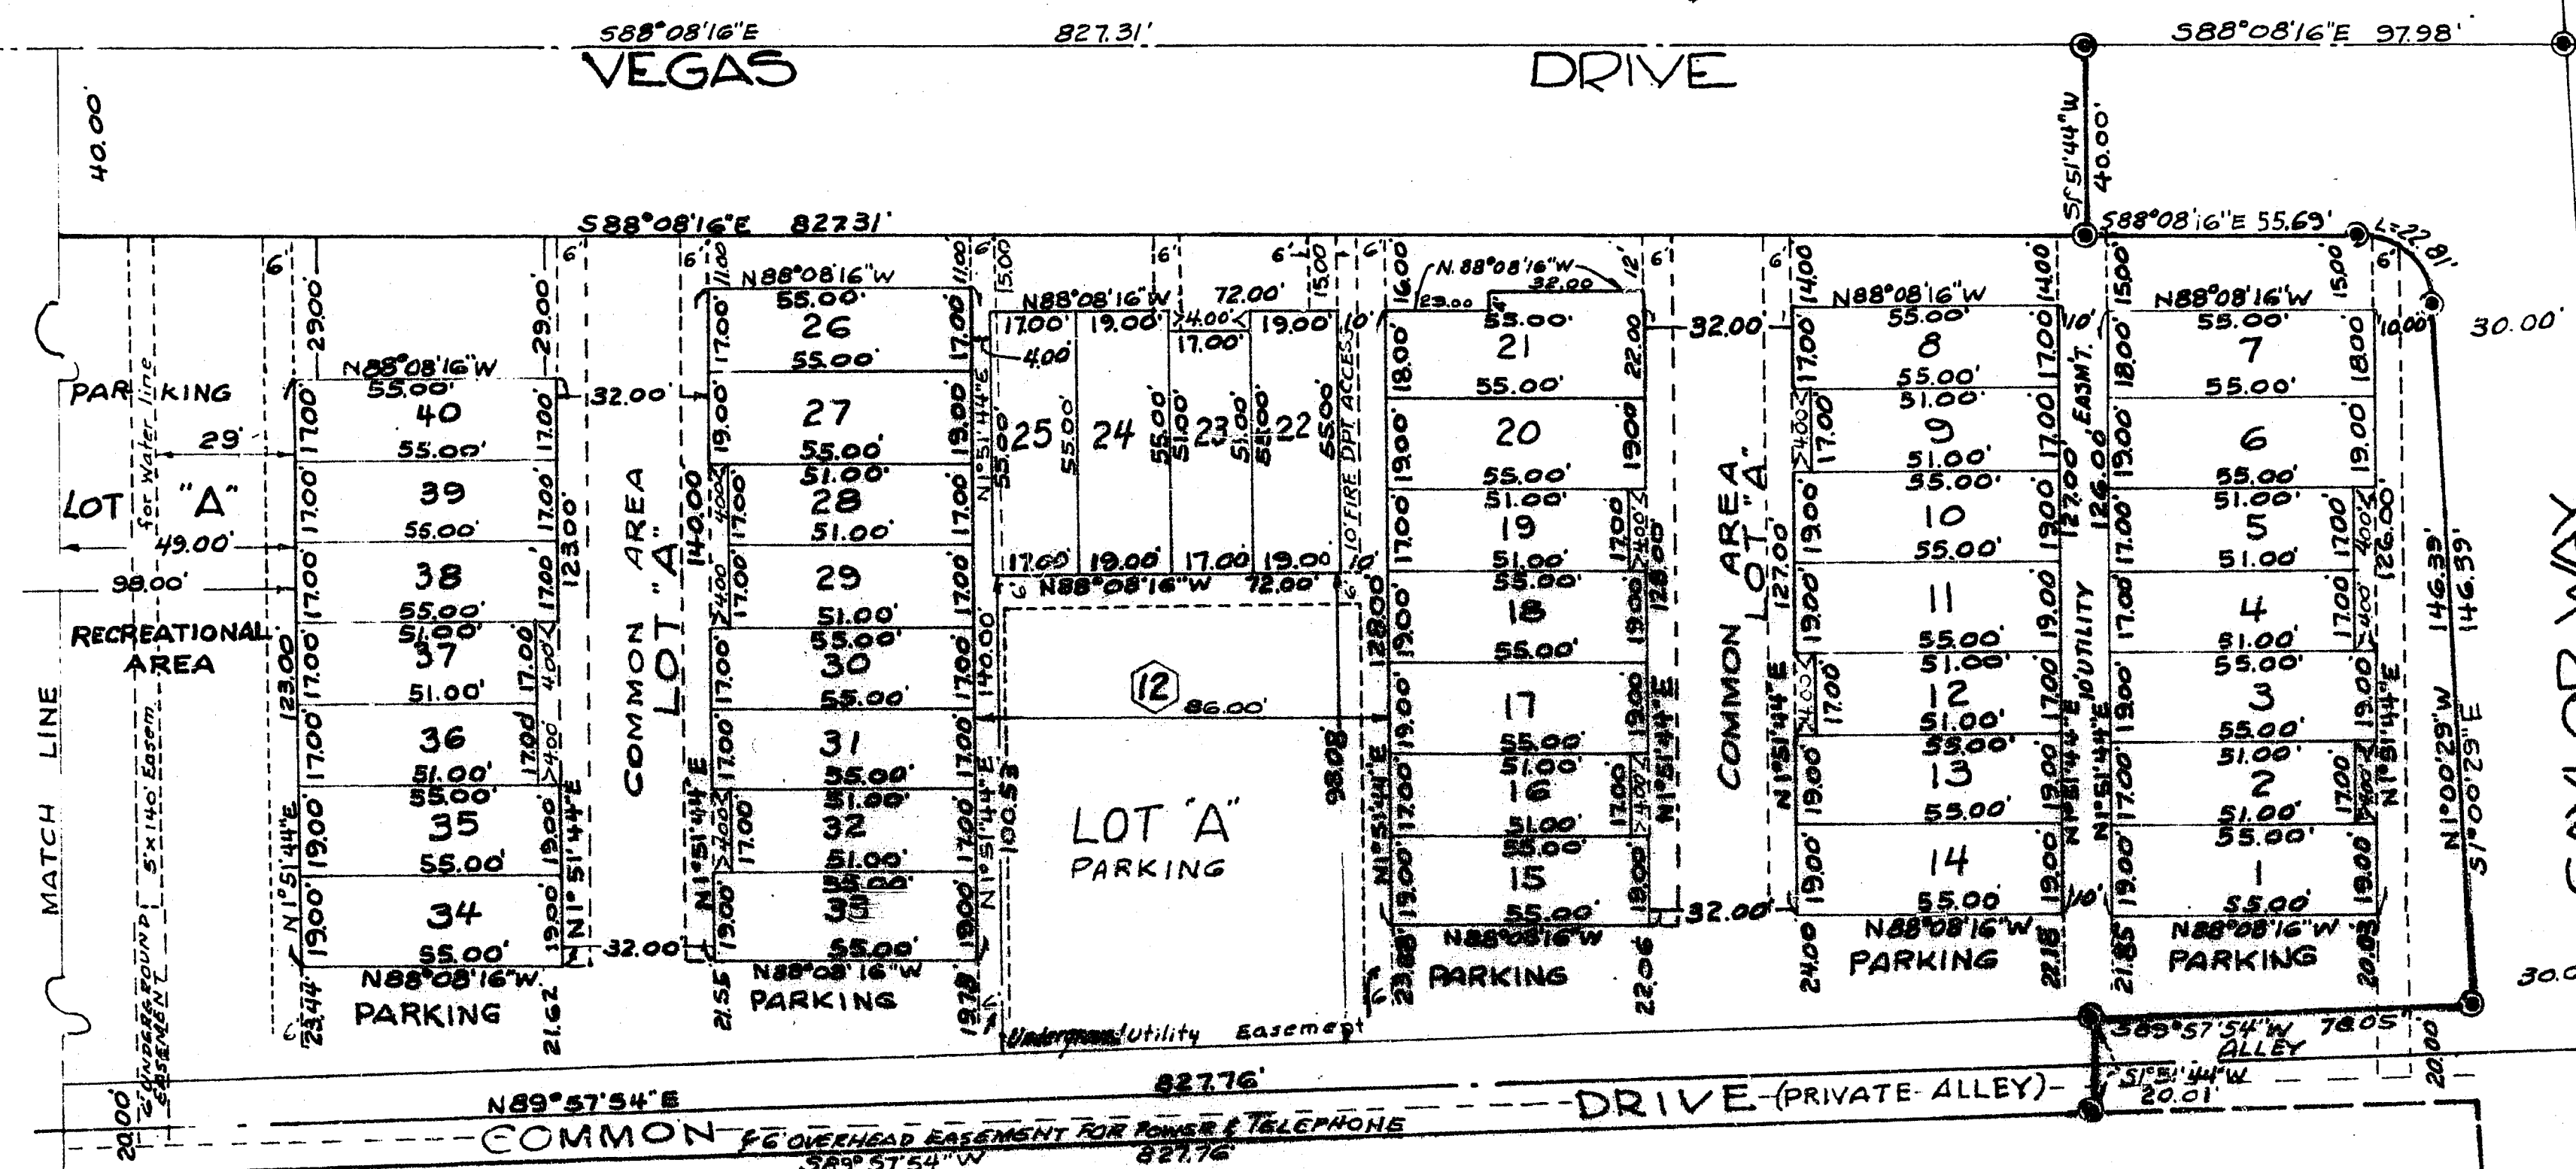

CHAR. HGTS. 44-C BOOK 8, PAGE 20

CHAS. HGT5. 44-C, BK.8, PG.20

Document No. _____
Official Records Book No. _____
RECORDED AT THE REQUEST OF

Dated _____ at _____ m.
PLAT BOOK _____
PAGE _____

Clark County, Nevada Records
Paul E. Horn, Recorder
fee \$ _____ deputy

Book 13 PAGE 95

1040-44D