



CHARLESTON HEIGHTS UNIT NO. 44-A

BEING A PORTION OF THE N.W. 1/4 OF SECTION 25, T.20S., R.60E., M.D.B. & M., CITY OF LAS VEGAS, COUNTY OF CLARK, STATE OF NEVADA

SHEET 2 OF 2

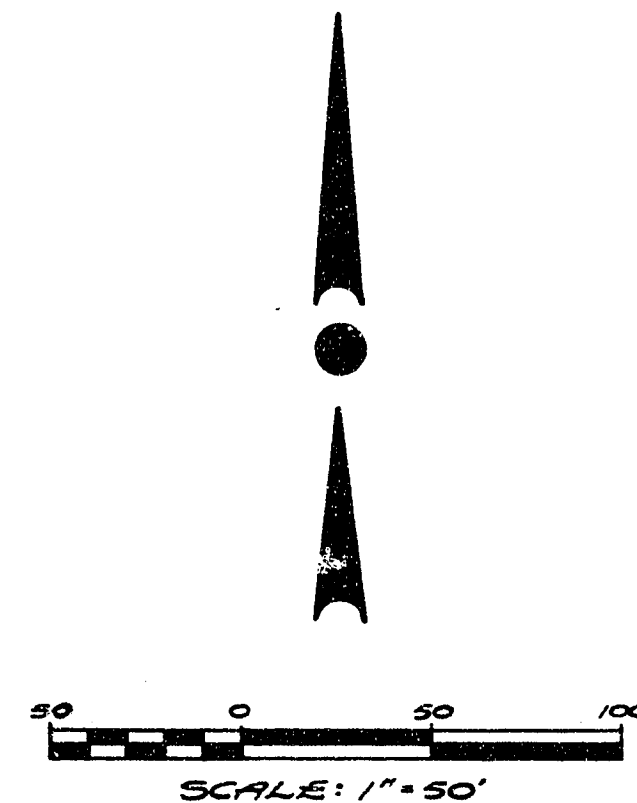

FUTURE DEVELOPMENT --- NOT A PART OF THIS SUBDIVISION

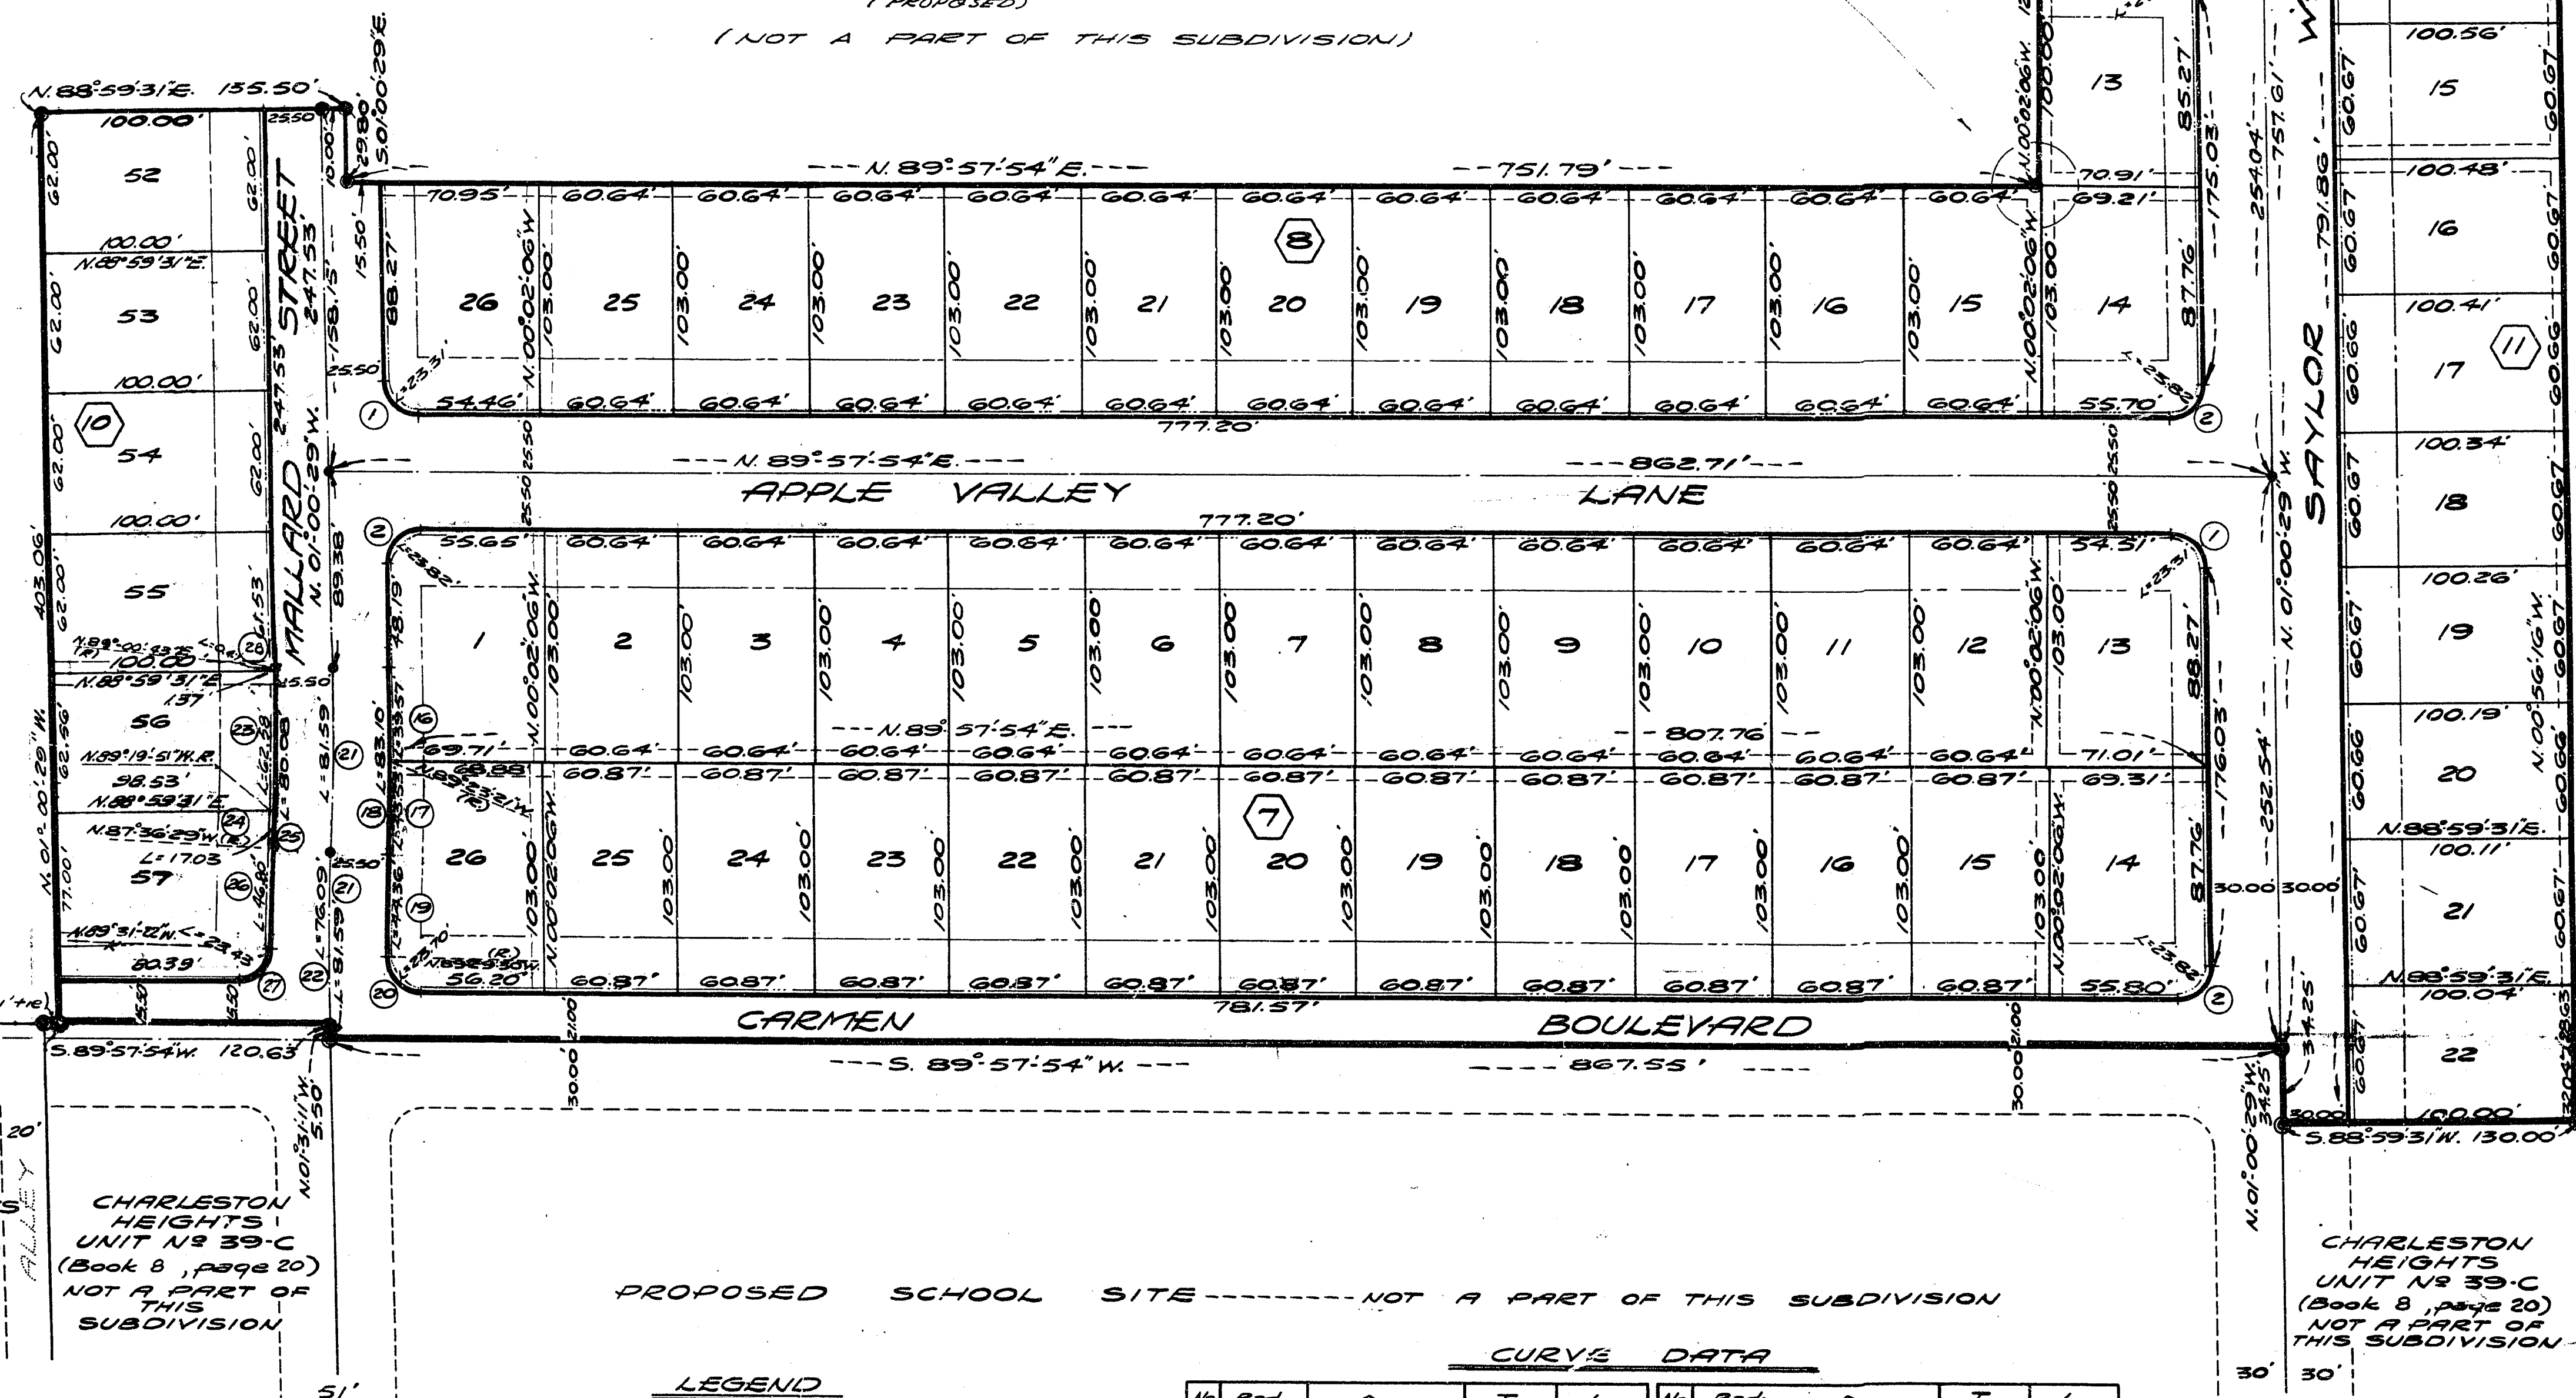

FUTURE DEVELOPMENT --- NOT A PART OF THIS SUBDIVISION

CHARLESTON HGTS UNIT N° 39-A (Book 7, page 100)

CHARLESTON HGTS UNIT N° 39-C (Book 8, page 20)

CHARLESTON HGTS UNIT N° 39-C (Book 8, page 20)

PROPOSED SCHOOL SITE --- NOT A PART OF THIS SUBDIVISION

- LEGEND**
- Street Centerline
 - Front Set Back Line - 25.00'
 - Side Set Back Line - 15.00'
 - 3' Utility Easement
 - 6' Utility Easement
 - 12' Utility Easement
 - Conc. Monument Set
 - Conc. Monument Found
 - Curve Number
 - Block Number
 - △ Lot Number

CURVE DATA					
No.	Rad.	Δ	T.	L.	
1	15.00'	89° 01' 37"	14.75'	23.31'	
2	15.00'	90° 58' 23"	15.22'	23.82'	
16	1400.42'	01° 37' 08"	19.79'	39.57'	
17	1400.42'	01° 42' 52"	21.77'	43.53'	
18	1400.42'	03° 24' 00"	41.98'	83.10'	
19	1349.42'	01° 53' 01"	22.78'	44.32'	
20	15.00'	90° 52' 36"	15.14'	23.70'	
21	1374.92'	03° 24' 00"	40.81'	81.59'	
22	1374.92'	03° 10' 15"	38.06'	76.09'	
23	1349.42'	02° 59' 26"	21.30'	42.63'	
24	1349.42'	00° 43' 22"	8.21'	17.03'	
25	1349.42'	03° 24' 00"	40.08'	80.08'	
26	1400.42'	01° 54' 53"	23.40'	46.80'	
27	15.00'	89° 20' 16"	14.87'	23.43'	
28	1349.42'	20° 01' 12"	0.24'	0.47'	

Handwritten signature