


7-12-38

Book 829

CHARLESTON RAINBOW UNIT 15E

788597

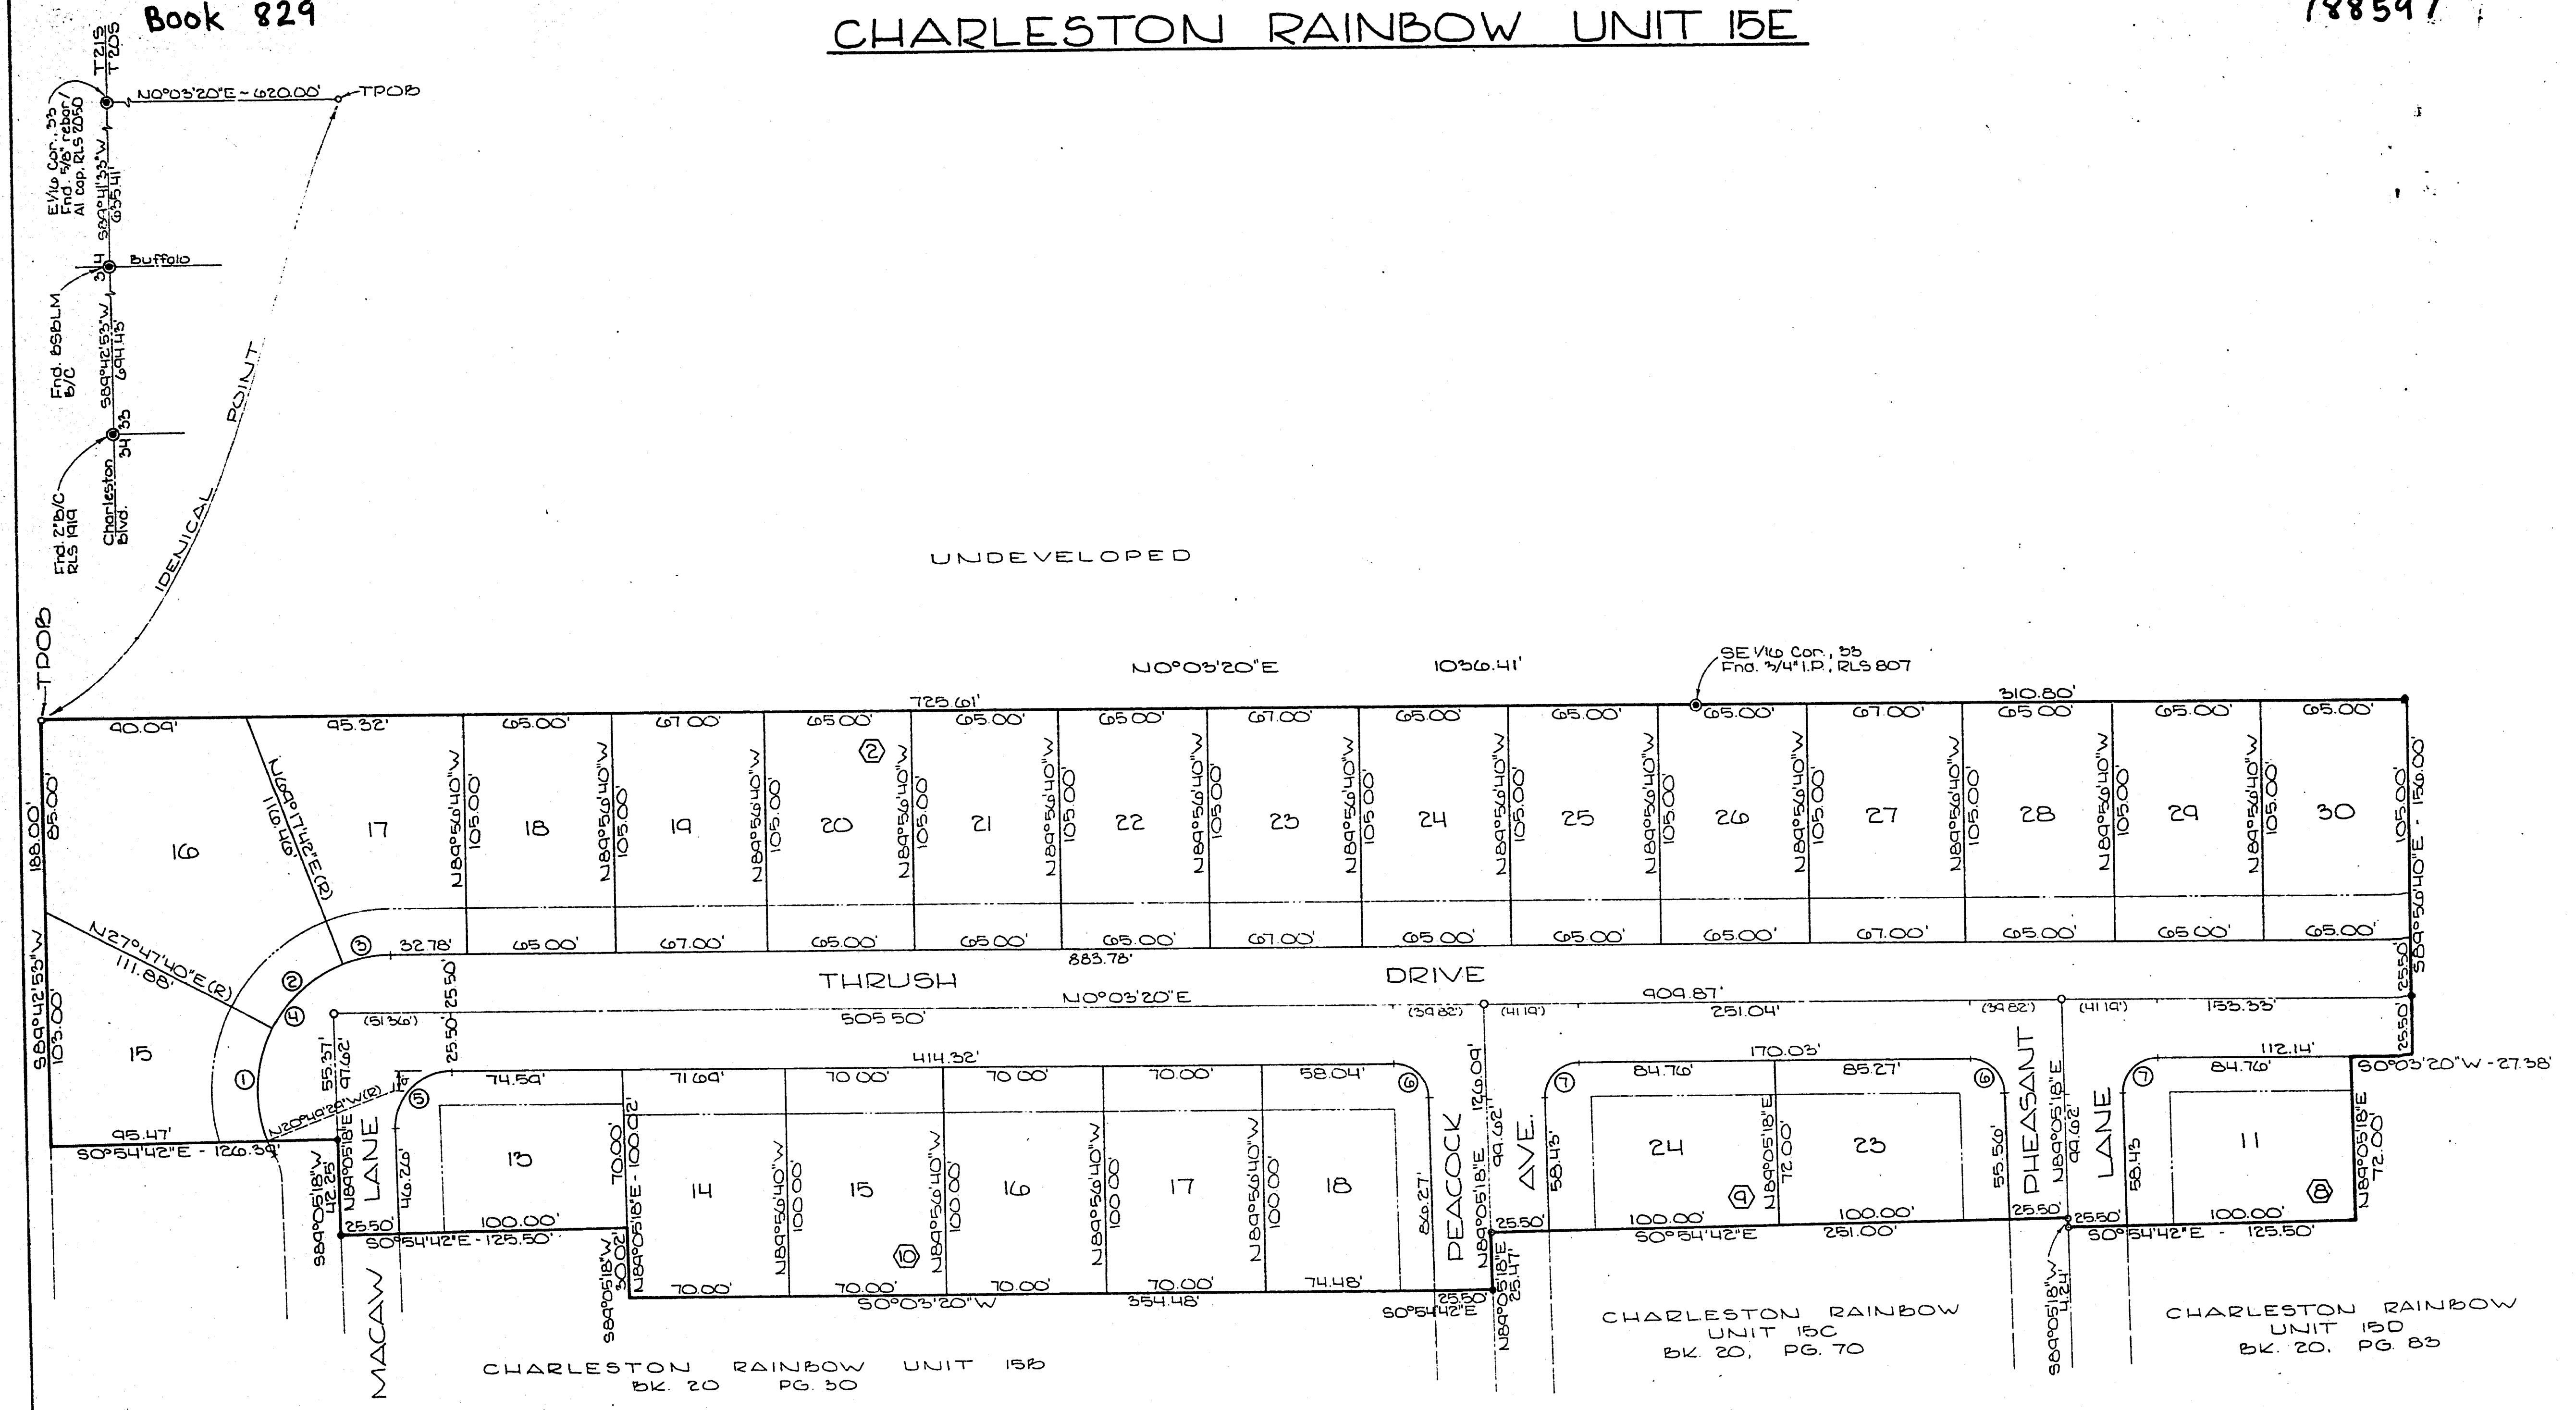

LEGEND

- 16 LOT NUMBER
- Ⓢ BLOCK NUMBER
- Ⓢ CURVE NUMBER
- SET BRASS CAP IN CONC. MON., RLS 4046
- SET REBAR W/AL. CAP, RLS 4046
- FND. REBAR W/AL. CAP, RLS 4046
- Ⓢ FND MON. AS INDICATED
- BUILDING SETBACK LINE 20' FRONT, 15' SIDE

CURVE DATA				
No	Δ	R	L	T
1	48°57'09"	60.00'	50.91'	27.10'
2	41°50'02"	60.00'	45.46'	22.75'
3	20°45'58"	60.00'	21.74'	10.99'
4	110°52'44"	60.00'	116.11'	87.11'
5	90°58'02"	25.00'	24.69'	25.45'
6	84°01'58"	15.00'	23.51'	14.75'
7	90°58'02"	15.00'	23.82'	15.26'

1"=40' NORTH