


CHARLESTON RAINBOW UNIT 15D

759803

7-12-40

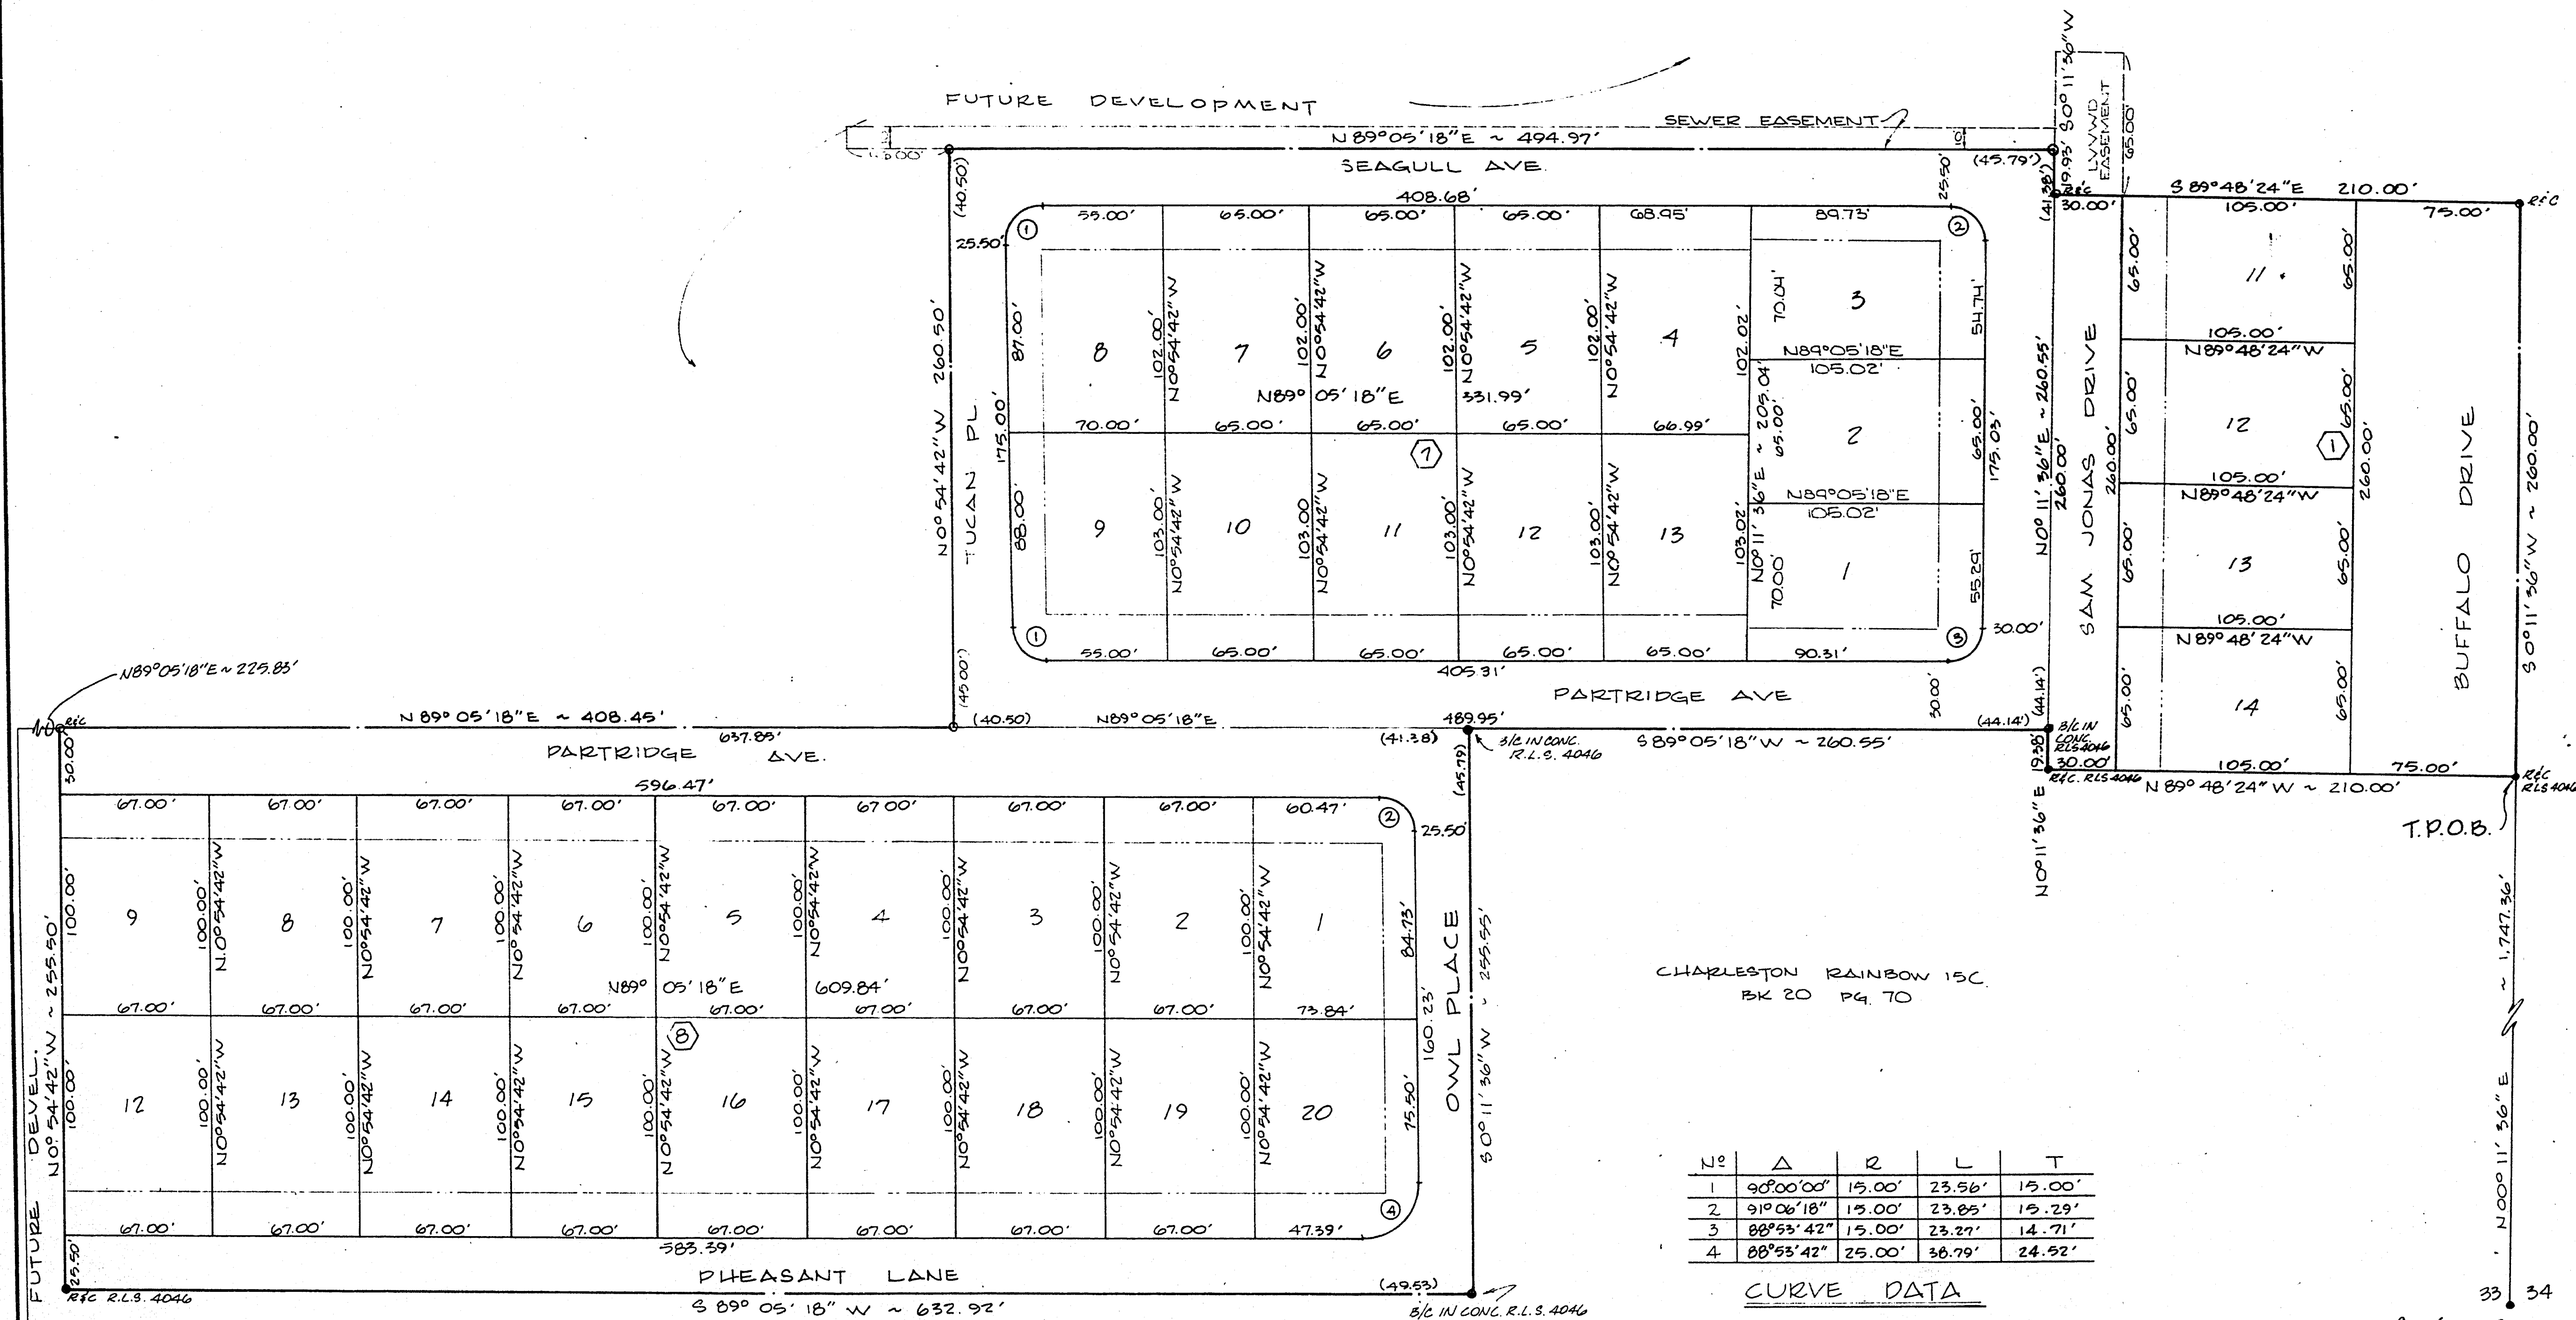

CHARLESTON RAINBOW 15C
BK 20 PG. 70

Nº	Δ	R	L	T
1	90°00'00"	15.00'	23.56'	15.00'
2	91°06'18"	15.00'	23.85'	15.29'
3	88°53'42"	15.00'	23.27'	14.71'
4	88°53'42"	25.00'	36.79'	24.52'

CURVE DATA


SEC. CORNER
FND 2" P/C
MON. R.L.S. 1919

SE 1/4 CORNER SECTION 33
FND 3/4" IRON PIPE
R.L.S. 807
N0°03'20"E ~ 1756.42'
N0°03'20"E ~ 1345.61'
E 1/4 CORNER SECTION 33
FND 3/8" REBAR R.L.S. 2050

CHARLESTON RAINBOW 15C
BK. 20 PG. 70

- 16 LOT NUMBER
- Ⓟ BLOCK NUMBER
- BUILDING SET BACK
20' FRONT, 15' SIDE
- ④ CURVE NUMBER
- SET MON. BRASS CAP. IN CONC. R.L.S. 4046
- SET REBAR & ALUMINUM CAP R.L.S. 4046
- FOUND MON. AS INDICATED

LEGEND

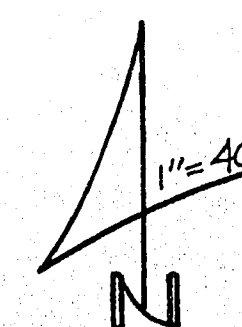

SHEET 2 of 2