


7-12-42

BOOK 784 CHARLESTON RAINBOW UNIT 15C

743559

Nº	DELTA	RADIUS	LENGTH	TANGENT	Nº	DELTA	RADIUS	LENGTH	TANGENT
1	34°19'46"	60.00'	35.05'	18.53'	16	36°07'10"	60.00'	37.85'	19.56'
2	49°26'12"	60.00'	51.77'	27.62'	17	97°57'40"	60.00'	102.59'	48.98'
3	31°44'01"	60.00'	53.23'	17.05'	18	26°36'17"	25.00'	11.61'	5.91'
4	115°23'59"	60.00'	120.95'	95.09'	19	86°14'00"	15.00'	22.58'	14.05'
5	2°36'17"	25.00'	11.61'	5.91'	20	33°47'50"	20.00'	32.74'	21.57'
6	2°41'12"	640.00'	50.01'	19.01'	21	4°49'07"	670.00'	56.55'	28.19'
7	59°44'37"	610.00'	425.15'	220.48'	22	5°23'15"	670.00'	65.00'	31.52'
8	88°53'42"	15.00'	23.27'	14.71'	23	2°44'11"	670.00'	31.00'	16.00'
9	31°06'18"	15.00'	23.85'	15.29'	24	30°52'48"	670.00'	446.35'	243.07'
10	5°05'17"	610.00'	53.82'	26.95'	25	13°38'48"	640.00'	487.54'	256.28'
11	8°57'53"	610.00'	74.15'	32.12'	26	1°47'17"	775.00'	64.77'	32.40'
12	8°49'48"	610.00'	72.72'	36.40'	27	5°23'15"	775.00'	72.87'	36.46'
13	95°54'11"	15.00'	24.88'	16.00'	28	2°44'11"	775.00'	37.01'	18.51'
14	26°36'17"	25.00'	11.61'	5.91'	29	39°50'88"	775.00'	539.02'	280.92'
15	61°50'30"	60.00'	64.76'	33.94'	30	41°37'24"	850.00'	617.60'	323.03'

CURVE DATA

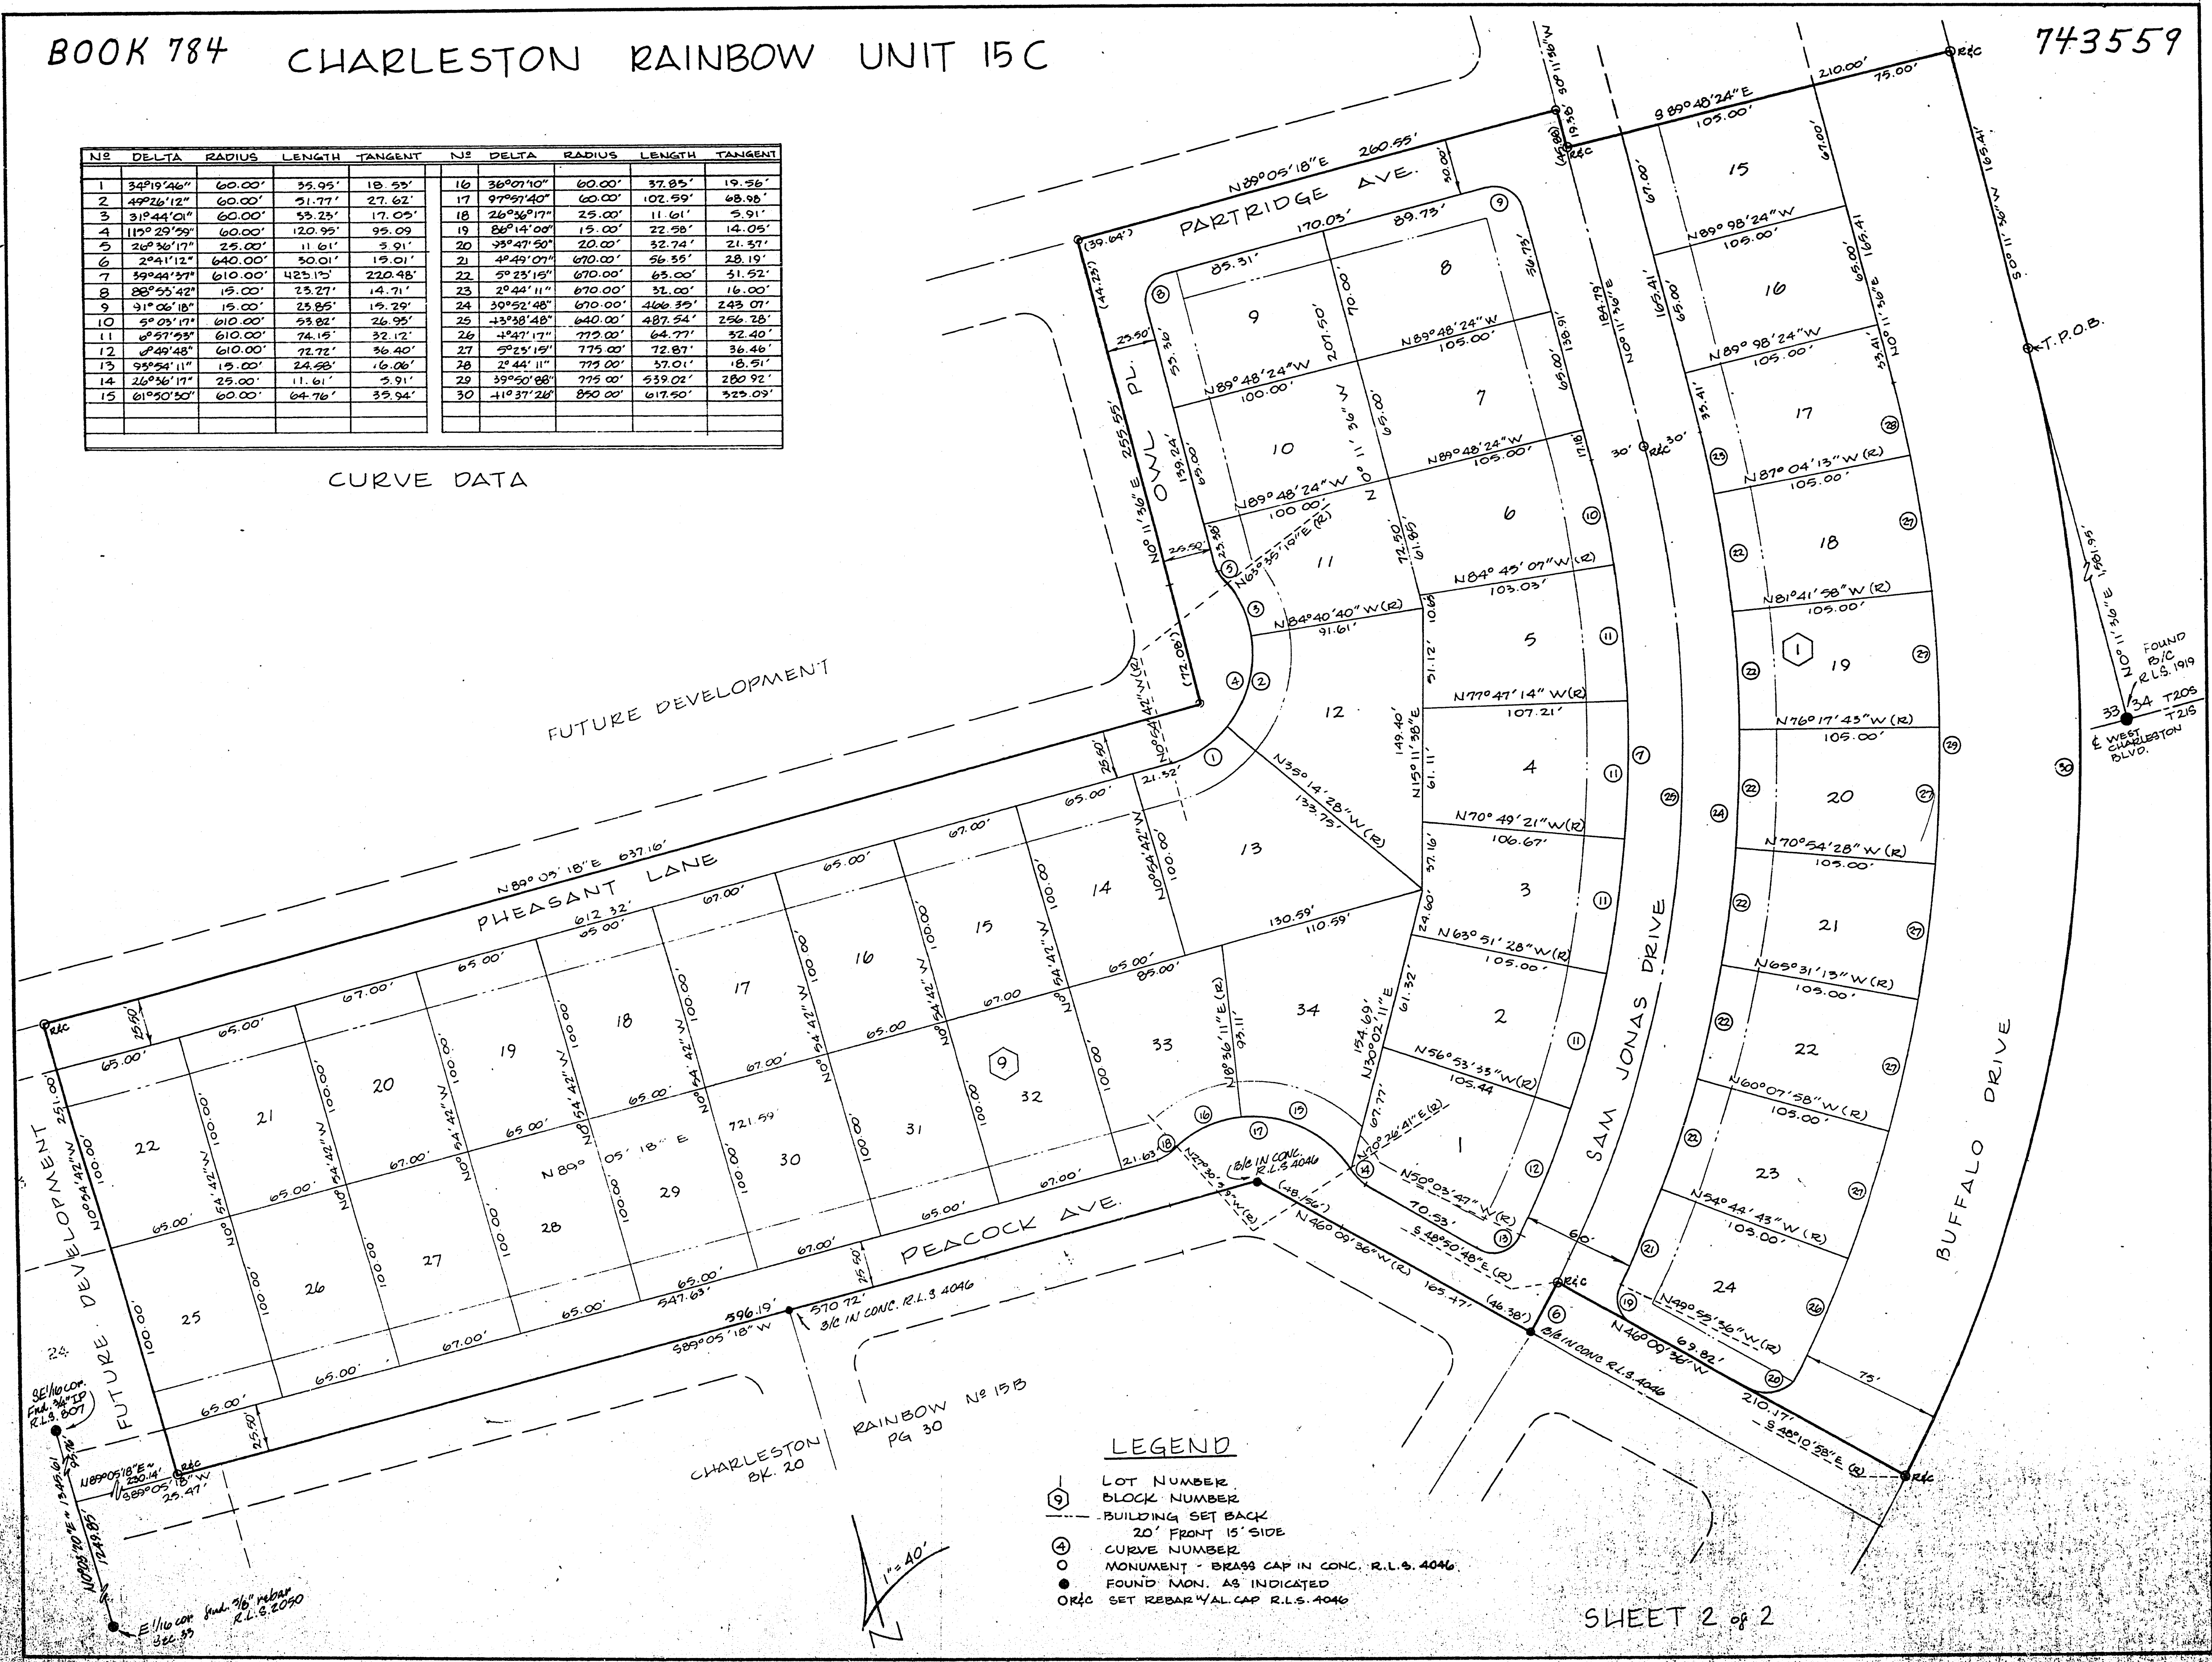

LEGEND

- LOT NUMBER
- BLOCK NUMBER
- BUILDING SET BACK
20' FRONT 15' SIDE
- CURVE NUMBER
- MONUMENT - BRASS CAP IN CONC. R.L.S. 4046
- FOUND MON. AS INDICATED
- ORIC SET REBAR/YAL CAP R.L.S. 4046

SHEET 2 of 2